
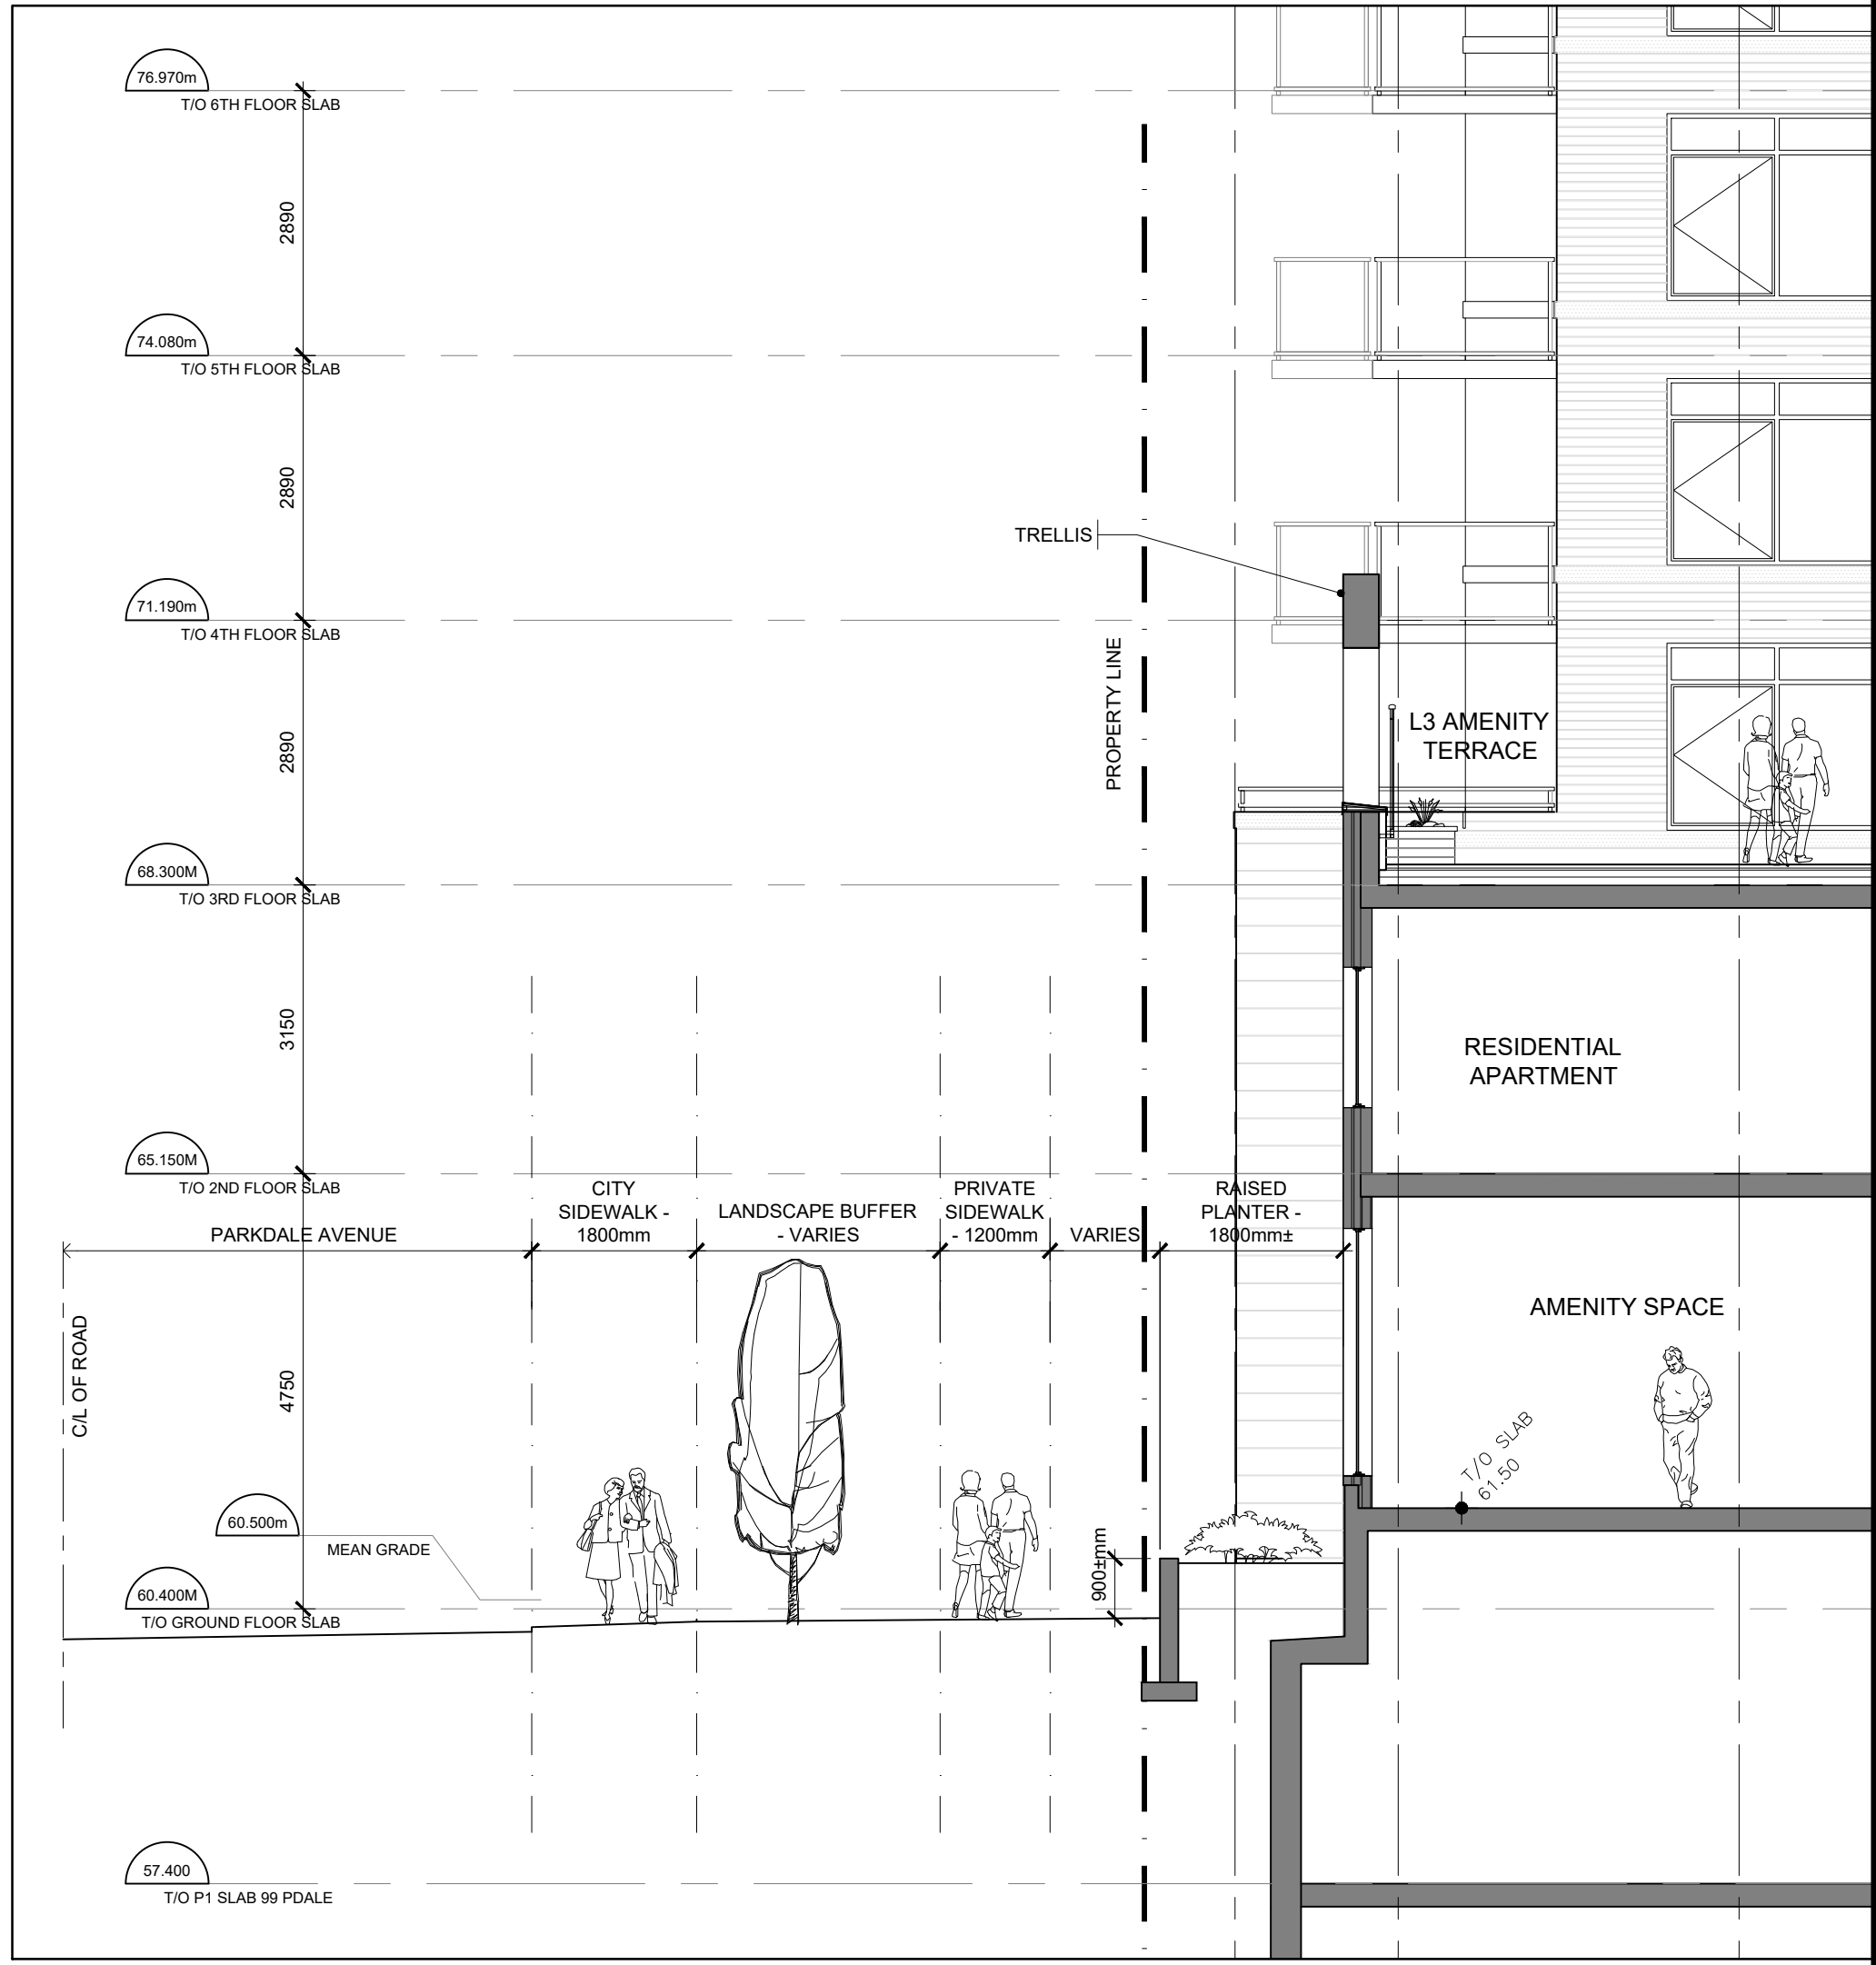
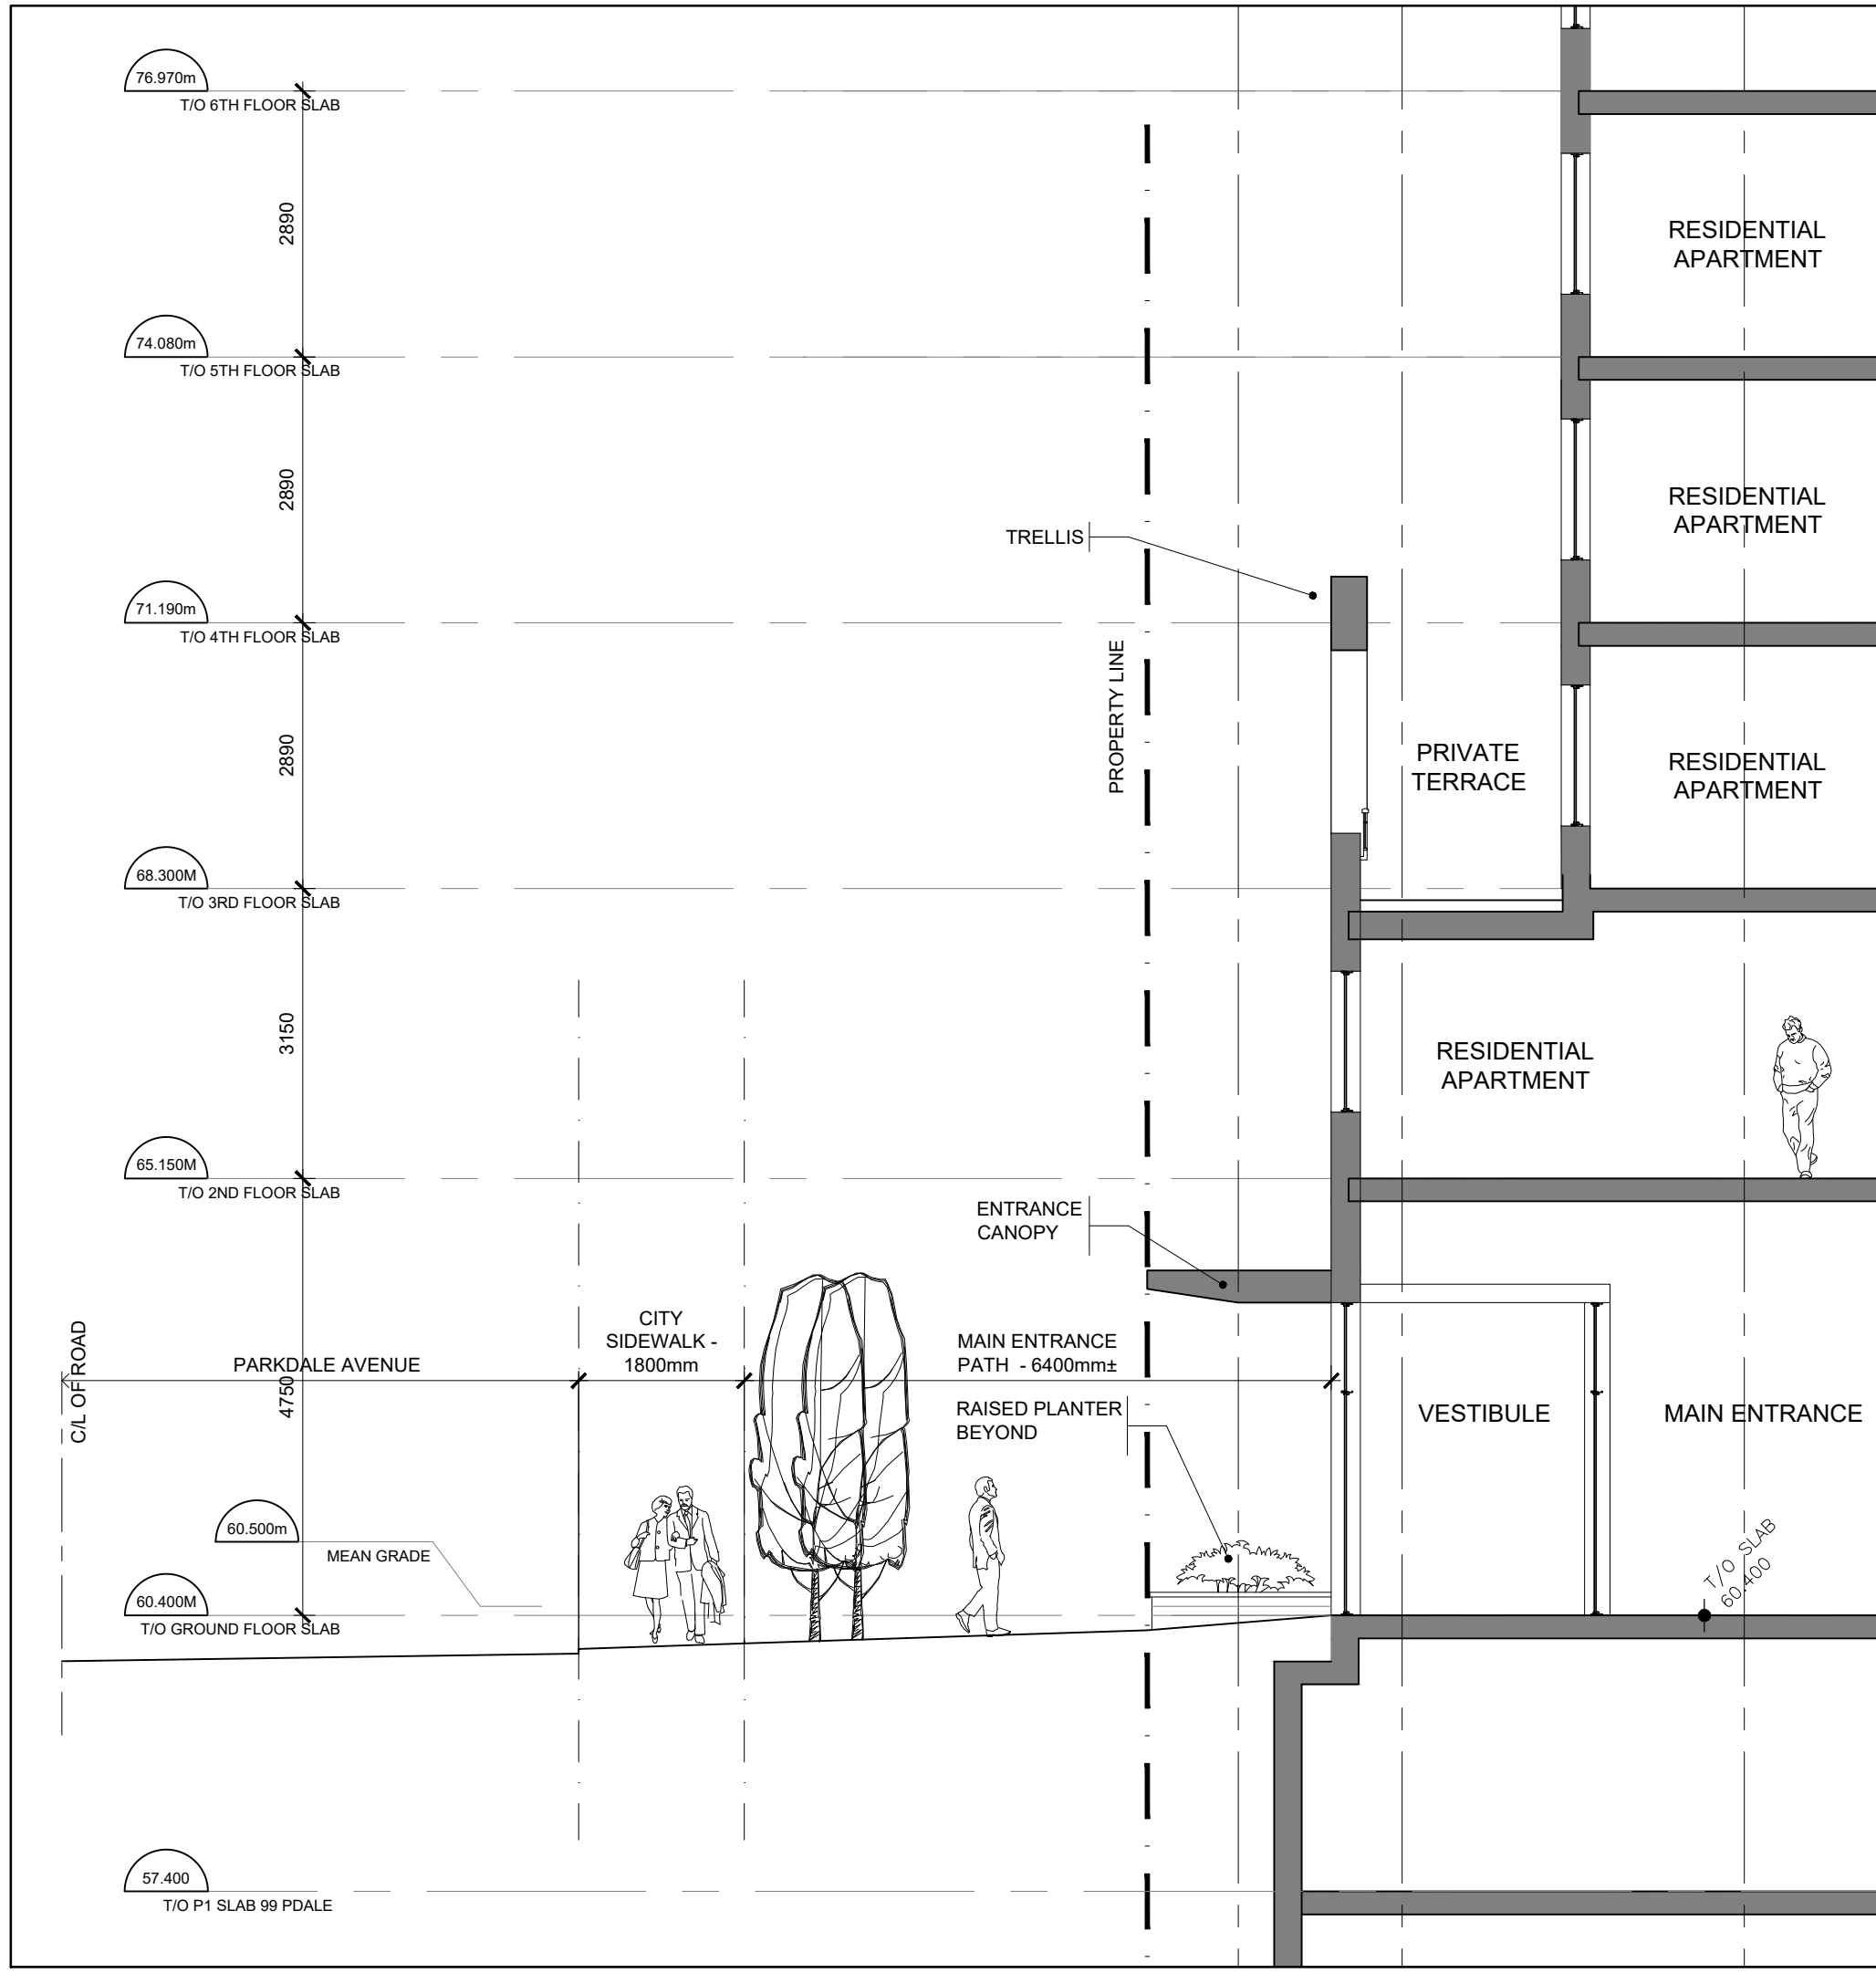


ENLARGED WEST (PARKDALE) ELEVATION

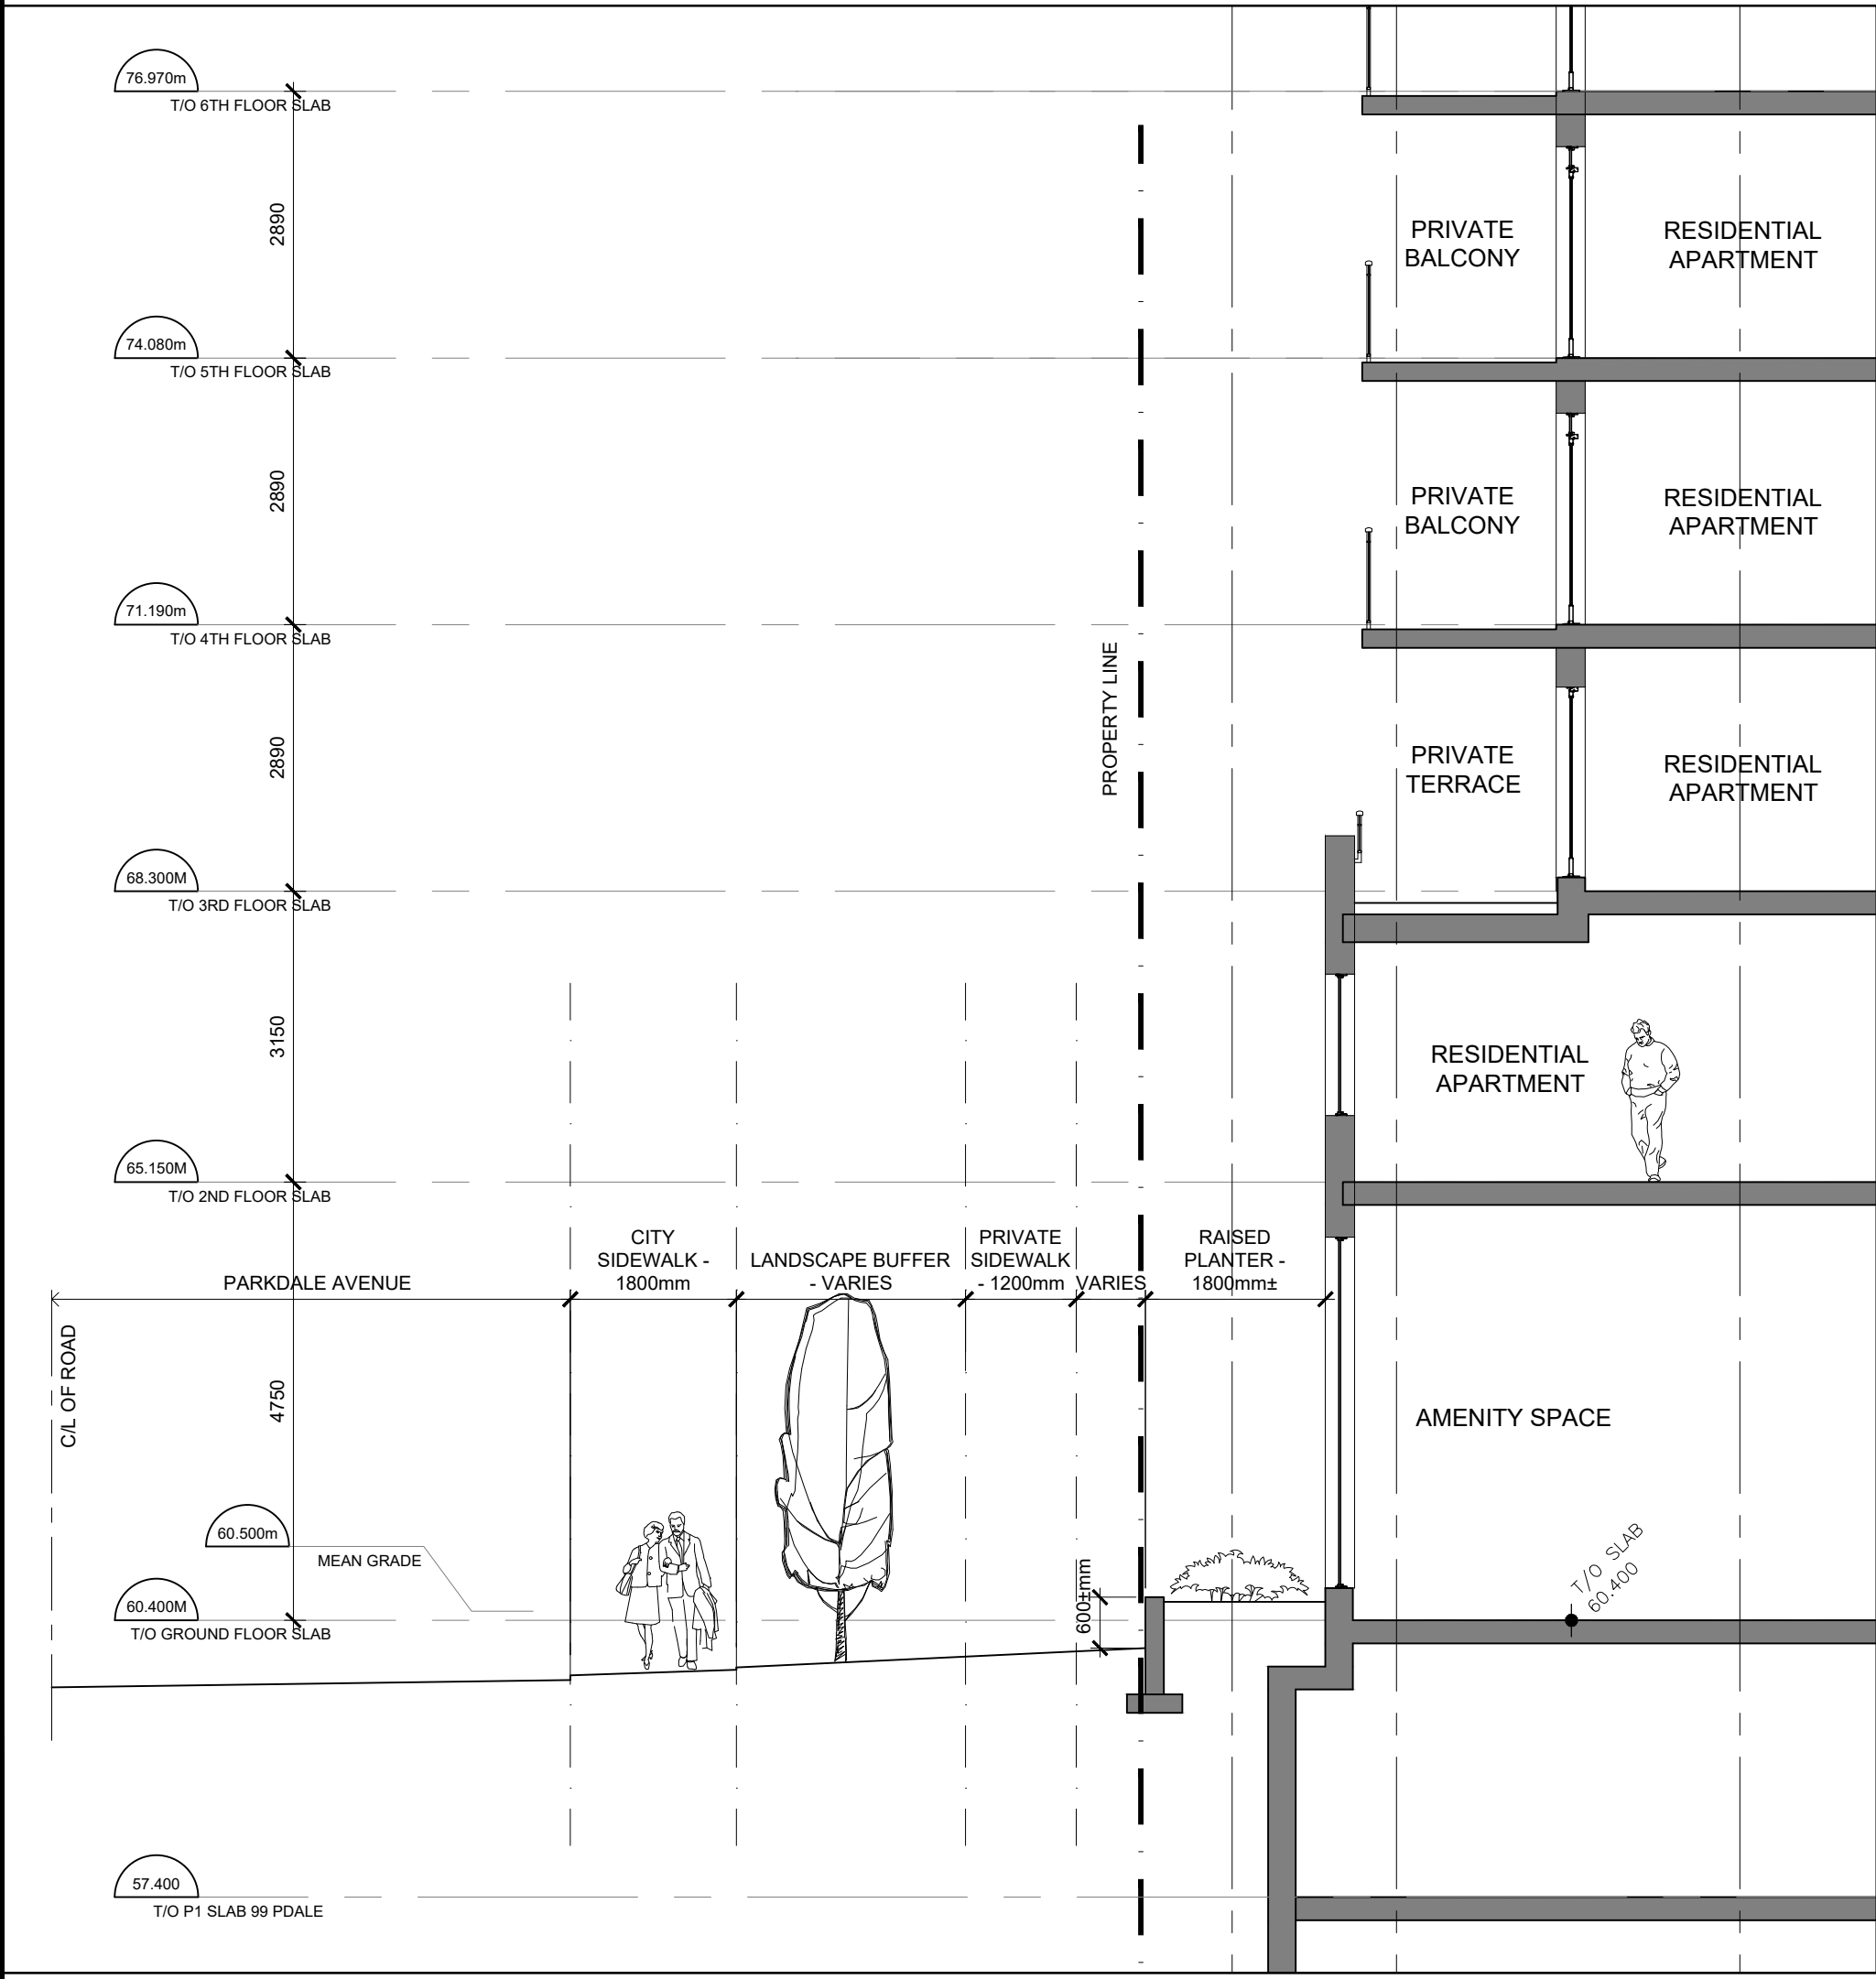

STREETSCAPE SECTION A-AA

STREETSCAPE SECTION B-BB

STREETSCAPE SECTION C-CC

IT IS THE RESPONSIBILITY OF THE APPROPRIATE CONTRACTOR TO CHECK AND VERIFY ALL DIMENSIONS ON SITE AND TO REPORT ALL ERRORS AND/OR OMISSIONS TO THE ARCHITECT.

ALL CONTRACTORS MUST COMPLY WITH ALL PERTINENT CODES AND BY-LAWS.

THIS DRAWING MAY NOT BE USED FOR CONSTRUCTION UNTIL SIGNED BY THE ARCHITECT.

DO NOT SCALE DRAWINGS.

COPYRIGHT RESERVED.

**NOTATION SYMBOLS:**

- INDICATES DRAWING NOTES, LISTED ON EACH SHEET.
- INDICATES ASSEMBLY TYPE; REFER TO TYPICAL ASSEMBLY SCHEDULE.
- INDICATES WINDOW TYPE; REFER TO WINDOW ELEVATIONS AND DETAILS ON A900 SERIES.
- INDICATES DOOR TYPE; REFER TO DOOR SCHEDULE AND DETAILS ON A900 SERIES.
- DETAIL NUMBER
- TITLE
- SCALE
- DETAIL REFERENCE PAGE
- DETAIL CROSS REFERENCE PAGE

**GENERAL NOTES:**

- REFER TO TYPICAL ASSEMBLY SHEET FOR WALL, PARTITION, ROOF CEILING & FLOOR TYPES.
- FOR DOOR TYPES AND HARDWARE REQUIREMENTS REFER TO DOOR SCHEDULE ON A900 SERIES.
- ALL INTERIOR DIMENSIONS ARE TAKEN FROM THE FACE OF DRYWALL.
- ALL EXTERIOR DIMENSIONS ARE TAKEN FROM THE FACE OF CLADDING.
- ALL EXTERIOR WALLS ARE TO BE TYPE "W1" UNLESS NOTED OTHERWISE.
- ALL INTERIOR PARTITIONS ARE TO BE TYPE "P1" UNLESS NOTED OTHERWISE.

*SAIDE SAYAH*  
SAIDE SAYAH  
MANAGER, CENTRAL BRANCH  
PLANNING, INFRASTRUCTURE & ECONOMIC  
DEVELOPMENT DEPARTMENT, CITY OF OTTAWA

**APPROVED**  
By Saide Sayah at 12:38 pm, Oct 19, 2020

No.	DESCRIPTION	DATE
1	ISSUED FOR REVISED SPC - R4	Apr. 15, 20
2	ISSUED FOR REVISED SPC - R3	Mar. 06, 20
3	ISSUED FOR REVISED SITE PLAN CONTROL	Feb. 07, 20
4	ISSUED FOR SITE PLAN CONTROL	Oct. 22, 19
5	ISSUED FOR SITE PLAN CONTROL	Oct. 22, 19
6	ISSUED FOR REVISED LAYOUT	July 16, 19
7	ISSUED FOR DESIGN CONCEPT	Apr. 08, 19

ARCHITECT SEAL: *RODERICK LAHEY*  
ARCHITECTS  
RODERICK LAHEY  
LICENCE #4725  
SEAL DATE: STAMP DATE

CLIENT: **BRIGIL**

ARCHITECT: *rla / architecture*  
roderick lahey architect inc.

PROJECT TITLE: **99 PARKDALE**

OTTAWA ONTARIO

SHEET TITLE: **ENLARGED WEST (PARKDALE) ELEVATION**

DRAWN: J.G. CHECKED: RLA  
SCALE: 1:200 SHEET No.: **A-6**  
PROJECT No.: 1918