


2 SITE SECTION 2
SK05A SCALE: 1:200

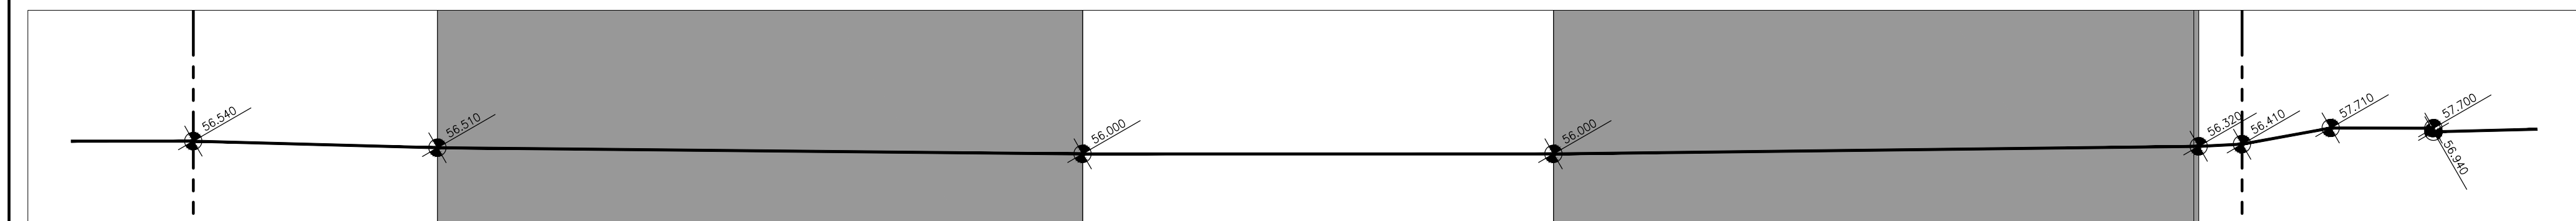


The diagram shows a horizontal line with several points marked by small circles. Vertical dashed lines extend from these points. The segments between these points are labeled with values: 57,000, 57,000, 58,800, 58,800, 57,340, 57,340, 58,830, 57,870, and 57,240. The segment between 57,340 and 58,830 is shaded gray.


SK05 A SITE PLAN SECTION

2014 08 27


SCALE: AS NOTED

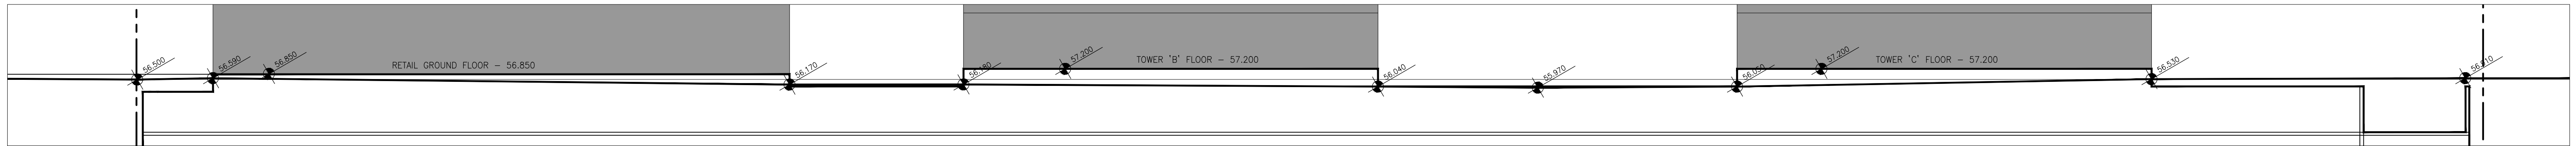


6 SITE SECTION 6
SK05B SCALE: 1:200

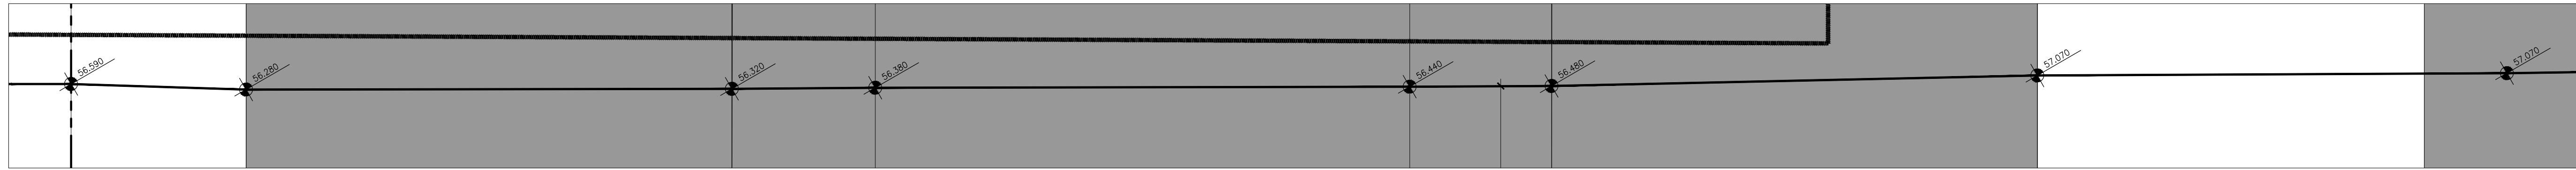


7 SITE SECTION 7
SK05B SCALE: 1:200

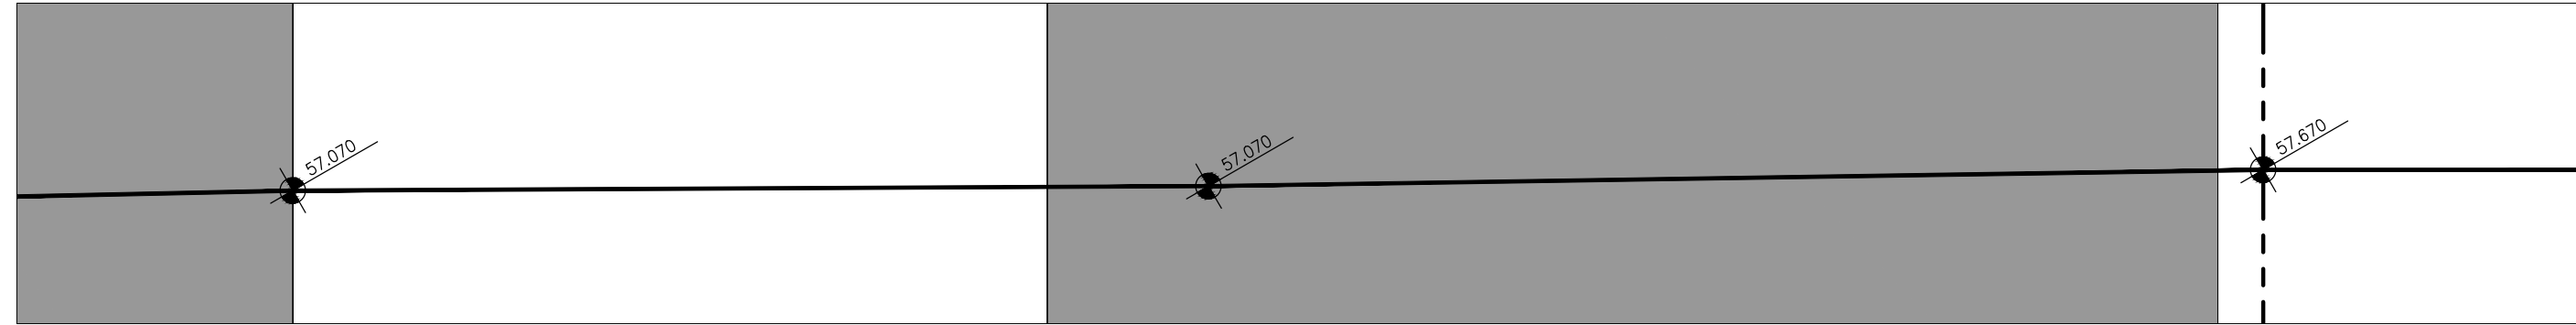

8 SITE SECTION 8
SK05B SCALE: 1:200

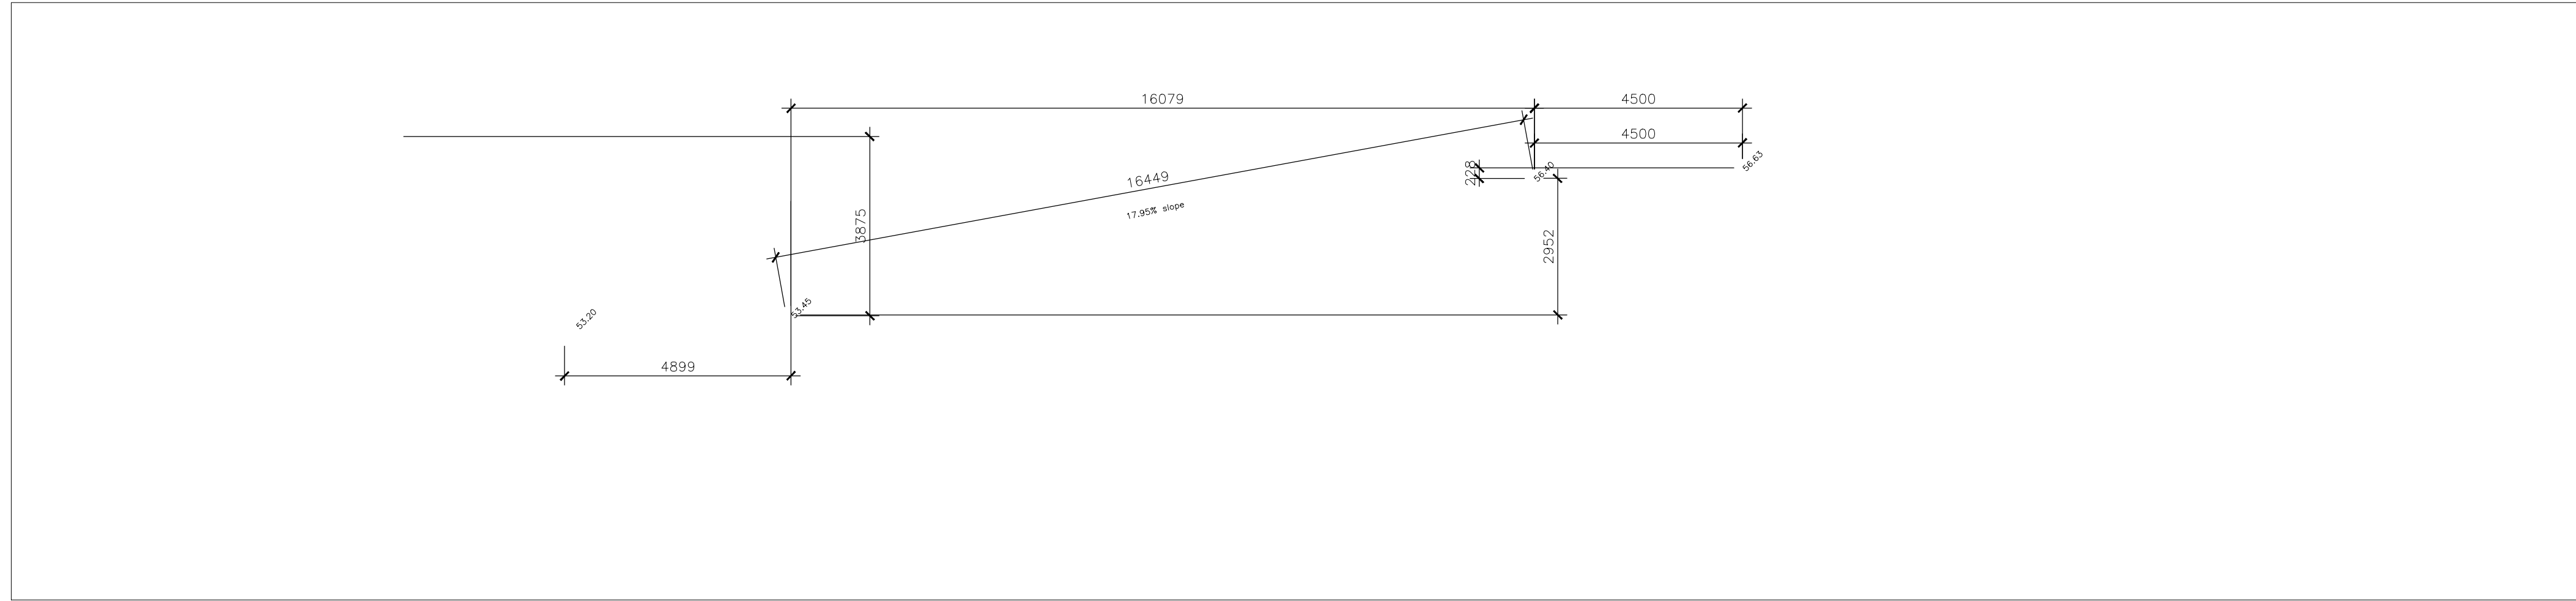

9 RAMP SECTION
SK05B SCALE: 1:100

 

10 RAMP SECTION
SK05B SCALE: 1:100

SK05B SITE PLAN SECTION

112 MONTREAL RD., OTTAWA, ONTARIO
PROJECT #2912

2014 08 27
SCALE: AS NOTED

VINCENT P.
COLIZZA
ARCHITECT
INCORPORATED




SK05C SITE PLAN ELEVATION

112 MONTREAL RD., OTTAWA, ONTARIO
PROJECT #2912

2014 08 27
SCALE: AS NOTED

VINCENT P.
COLIZZA
ARCHITECT
INCORPORATED

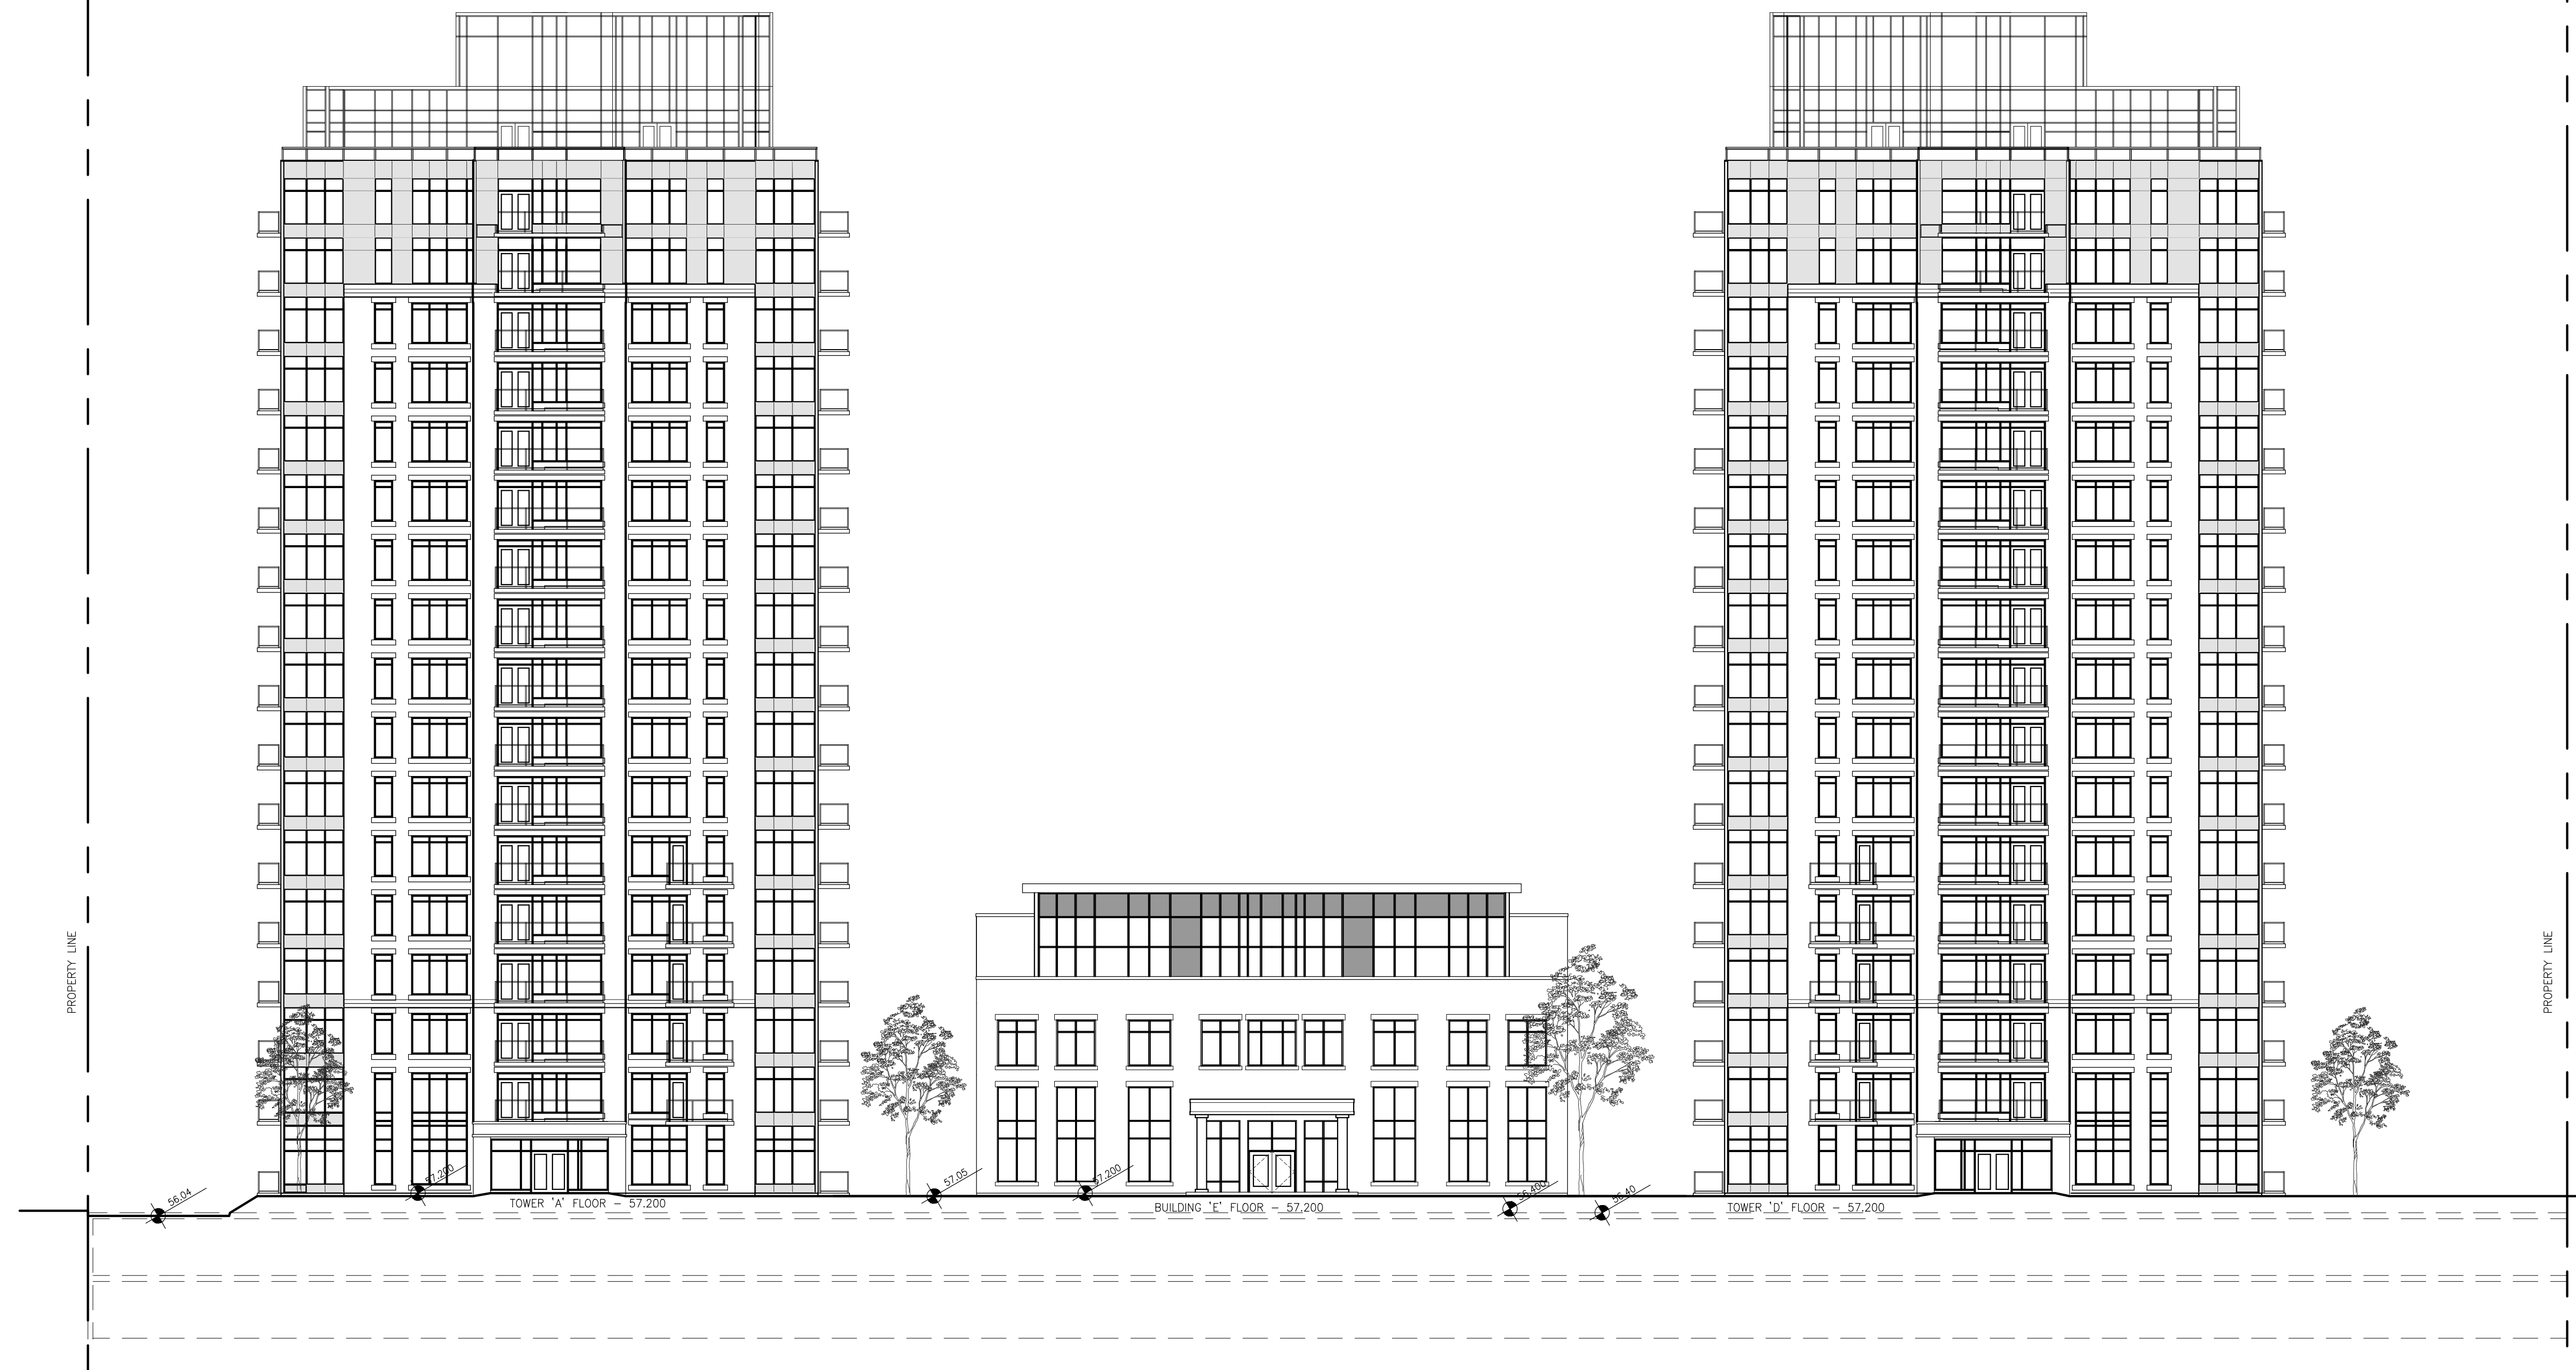


2 SITE ELEVATION 2
SK05d SCALE: 1:200

SK05D SITE PLAN ELEVATION

112 MONTREAL RD., OTTAWA, ONTARIO
PROJECT #2912

2014 08 27
SCALE: AS NOTED

VINCENT P.
COLIZZA
ARCHITECT
INCORPORATED

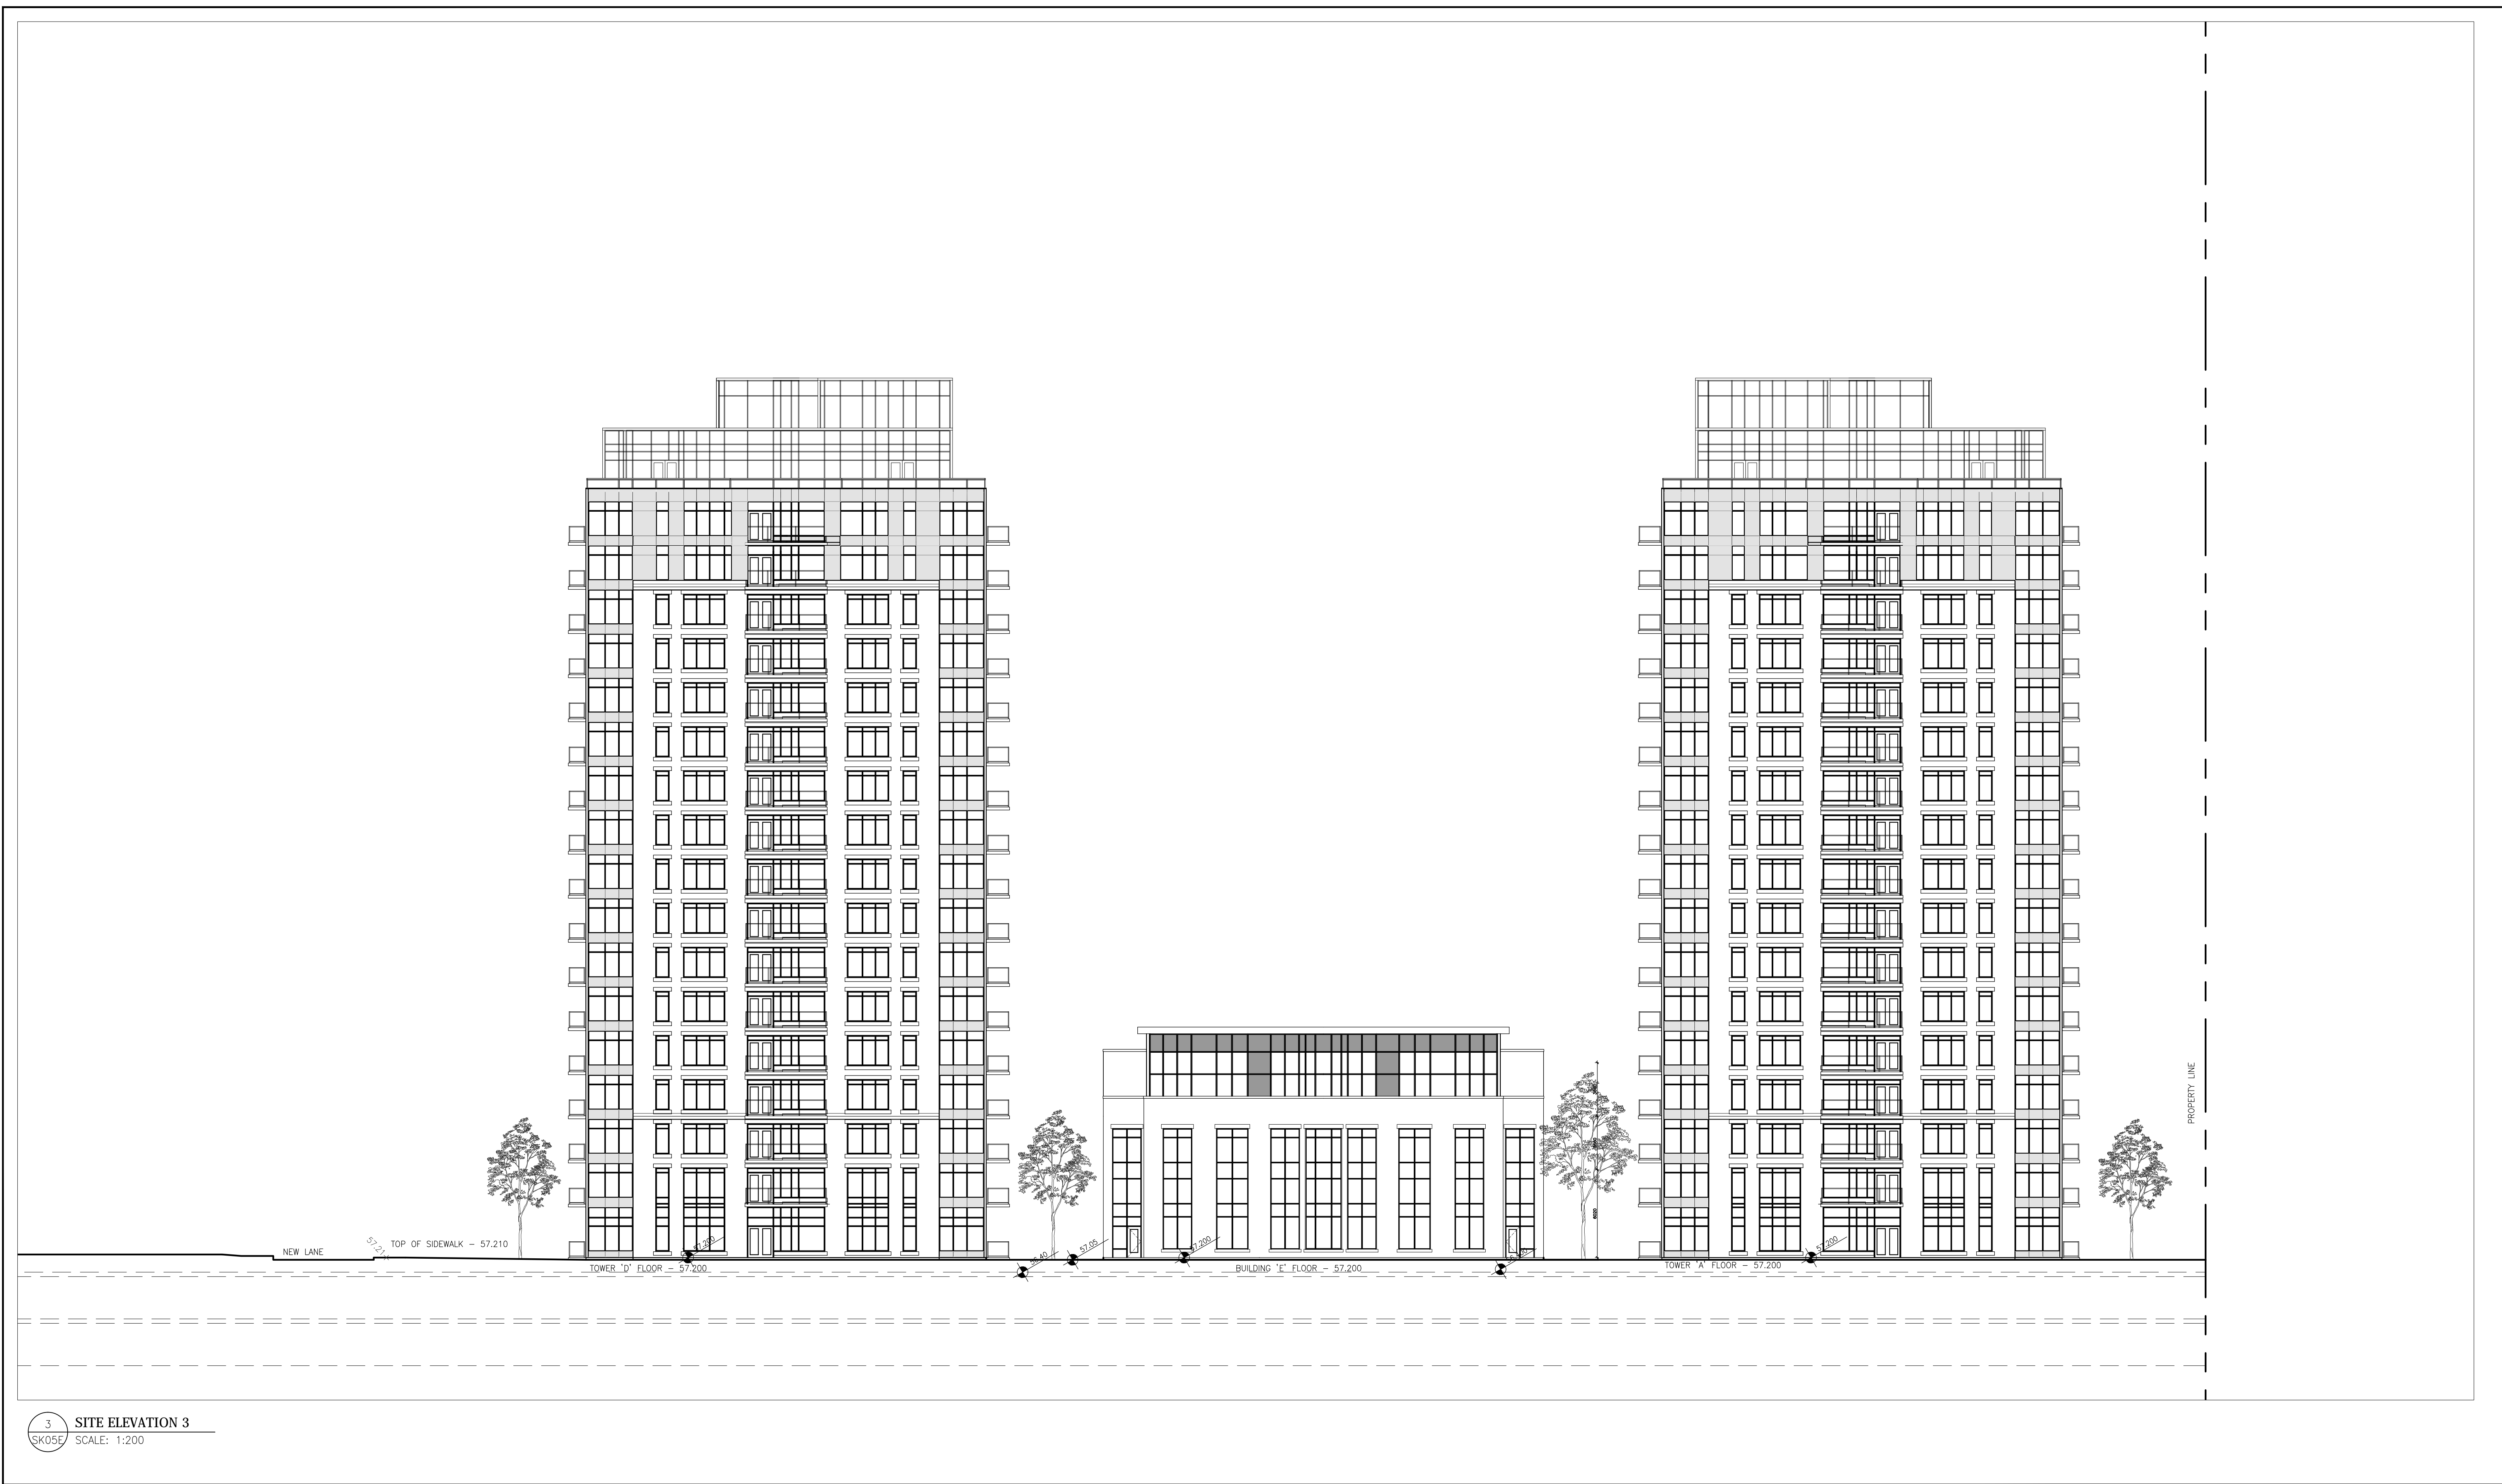


SK05E SITE PLAN ELEVATION

112 MONTREAL RD., OTTAWA, ONTARIO
PROJECT #2912

2014 08 27
SCALE: AS NOTED

VINCENT P.
COLIZZA
ARCHITECT
INCORPORATED

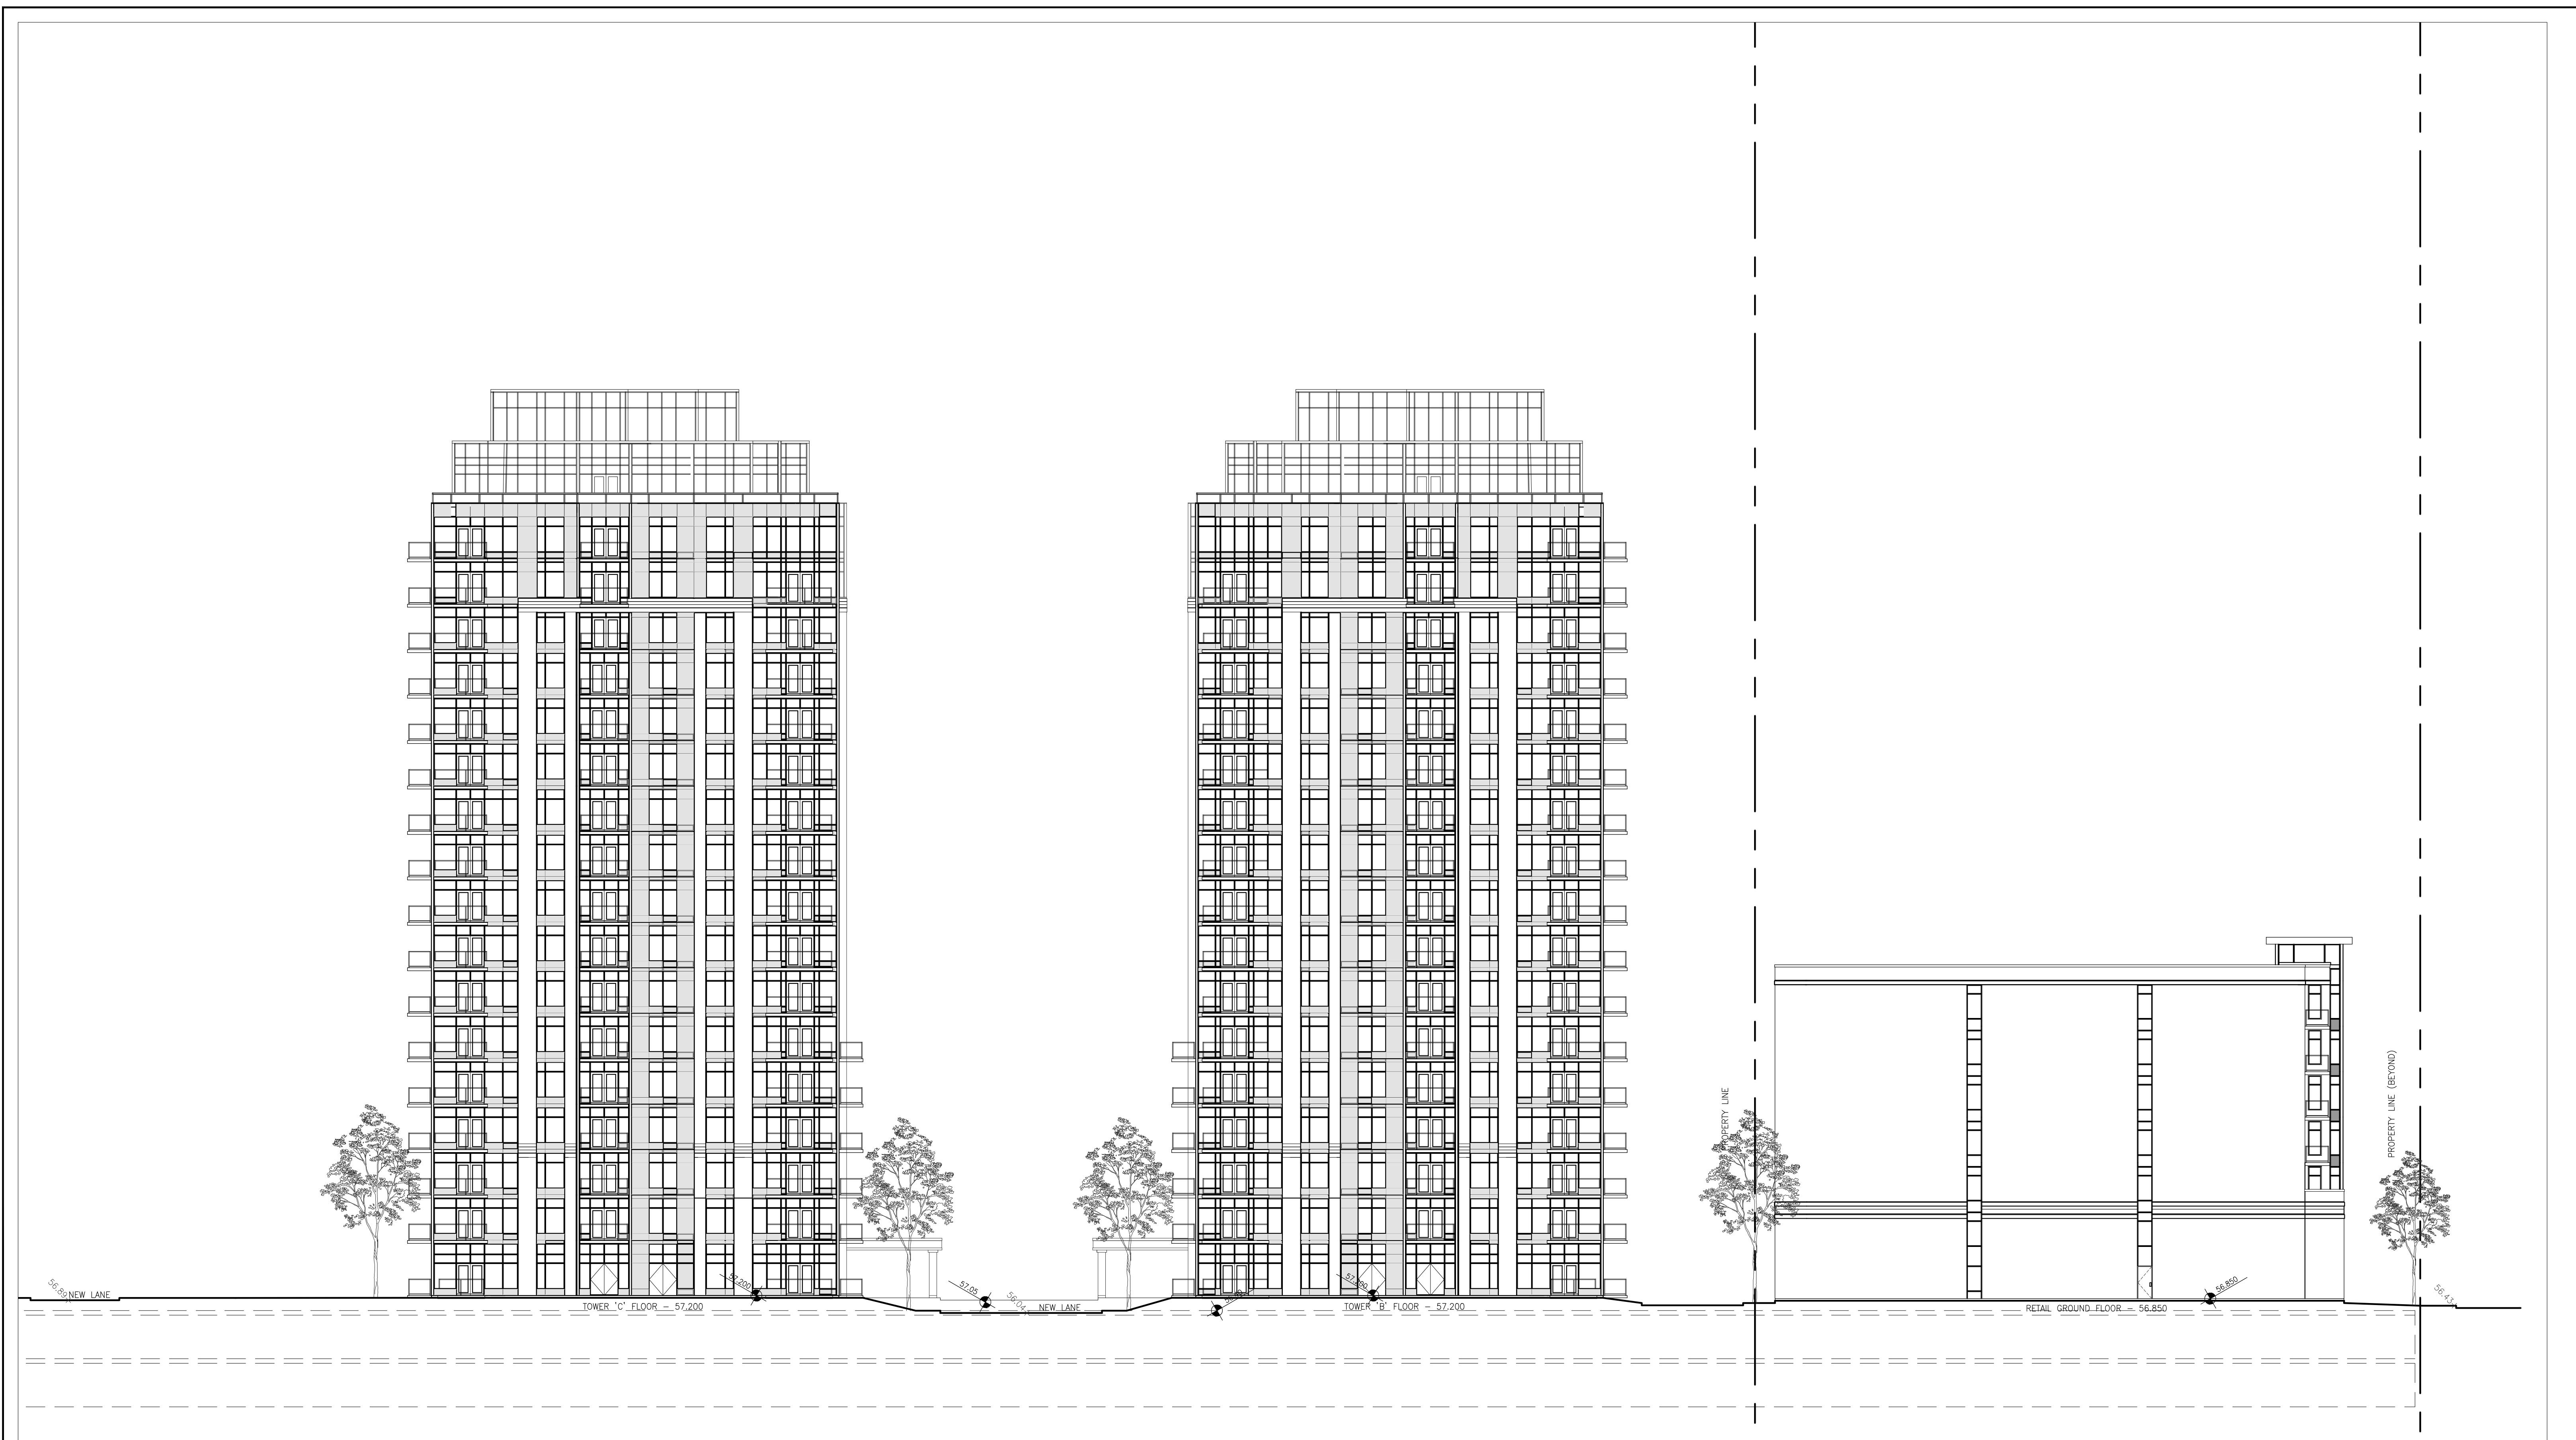

4 SITE ELEVATION 4
SK05F SCALE: 1:200

SK05F

SITE PLAN ELEVATION

112 MONTREAL RD., OTTAWA, ONTARIO
PROJECT #2912

2014 08 27
SCALE: AS NOTED

VINCENT P.
COLIZZA
ARCHITECT
INCORPORATED




5 SITE ELEVATION 5
SK05G SCALE: 1:200

SK05G SITE PLAN ELEVATION

112 MONTREAL RD., OTTAWA, ONTARIO
PROJECT #2912

2014 08 27
SCALE: AS NOTED

VINCENT P.
COLIZZA
ARCHITECT
INCORPORATED

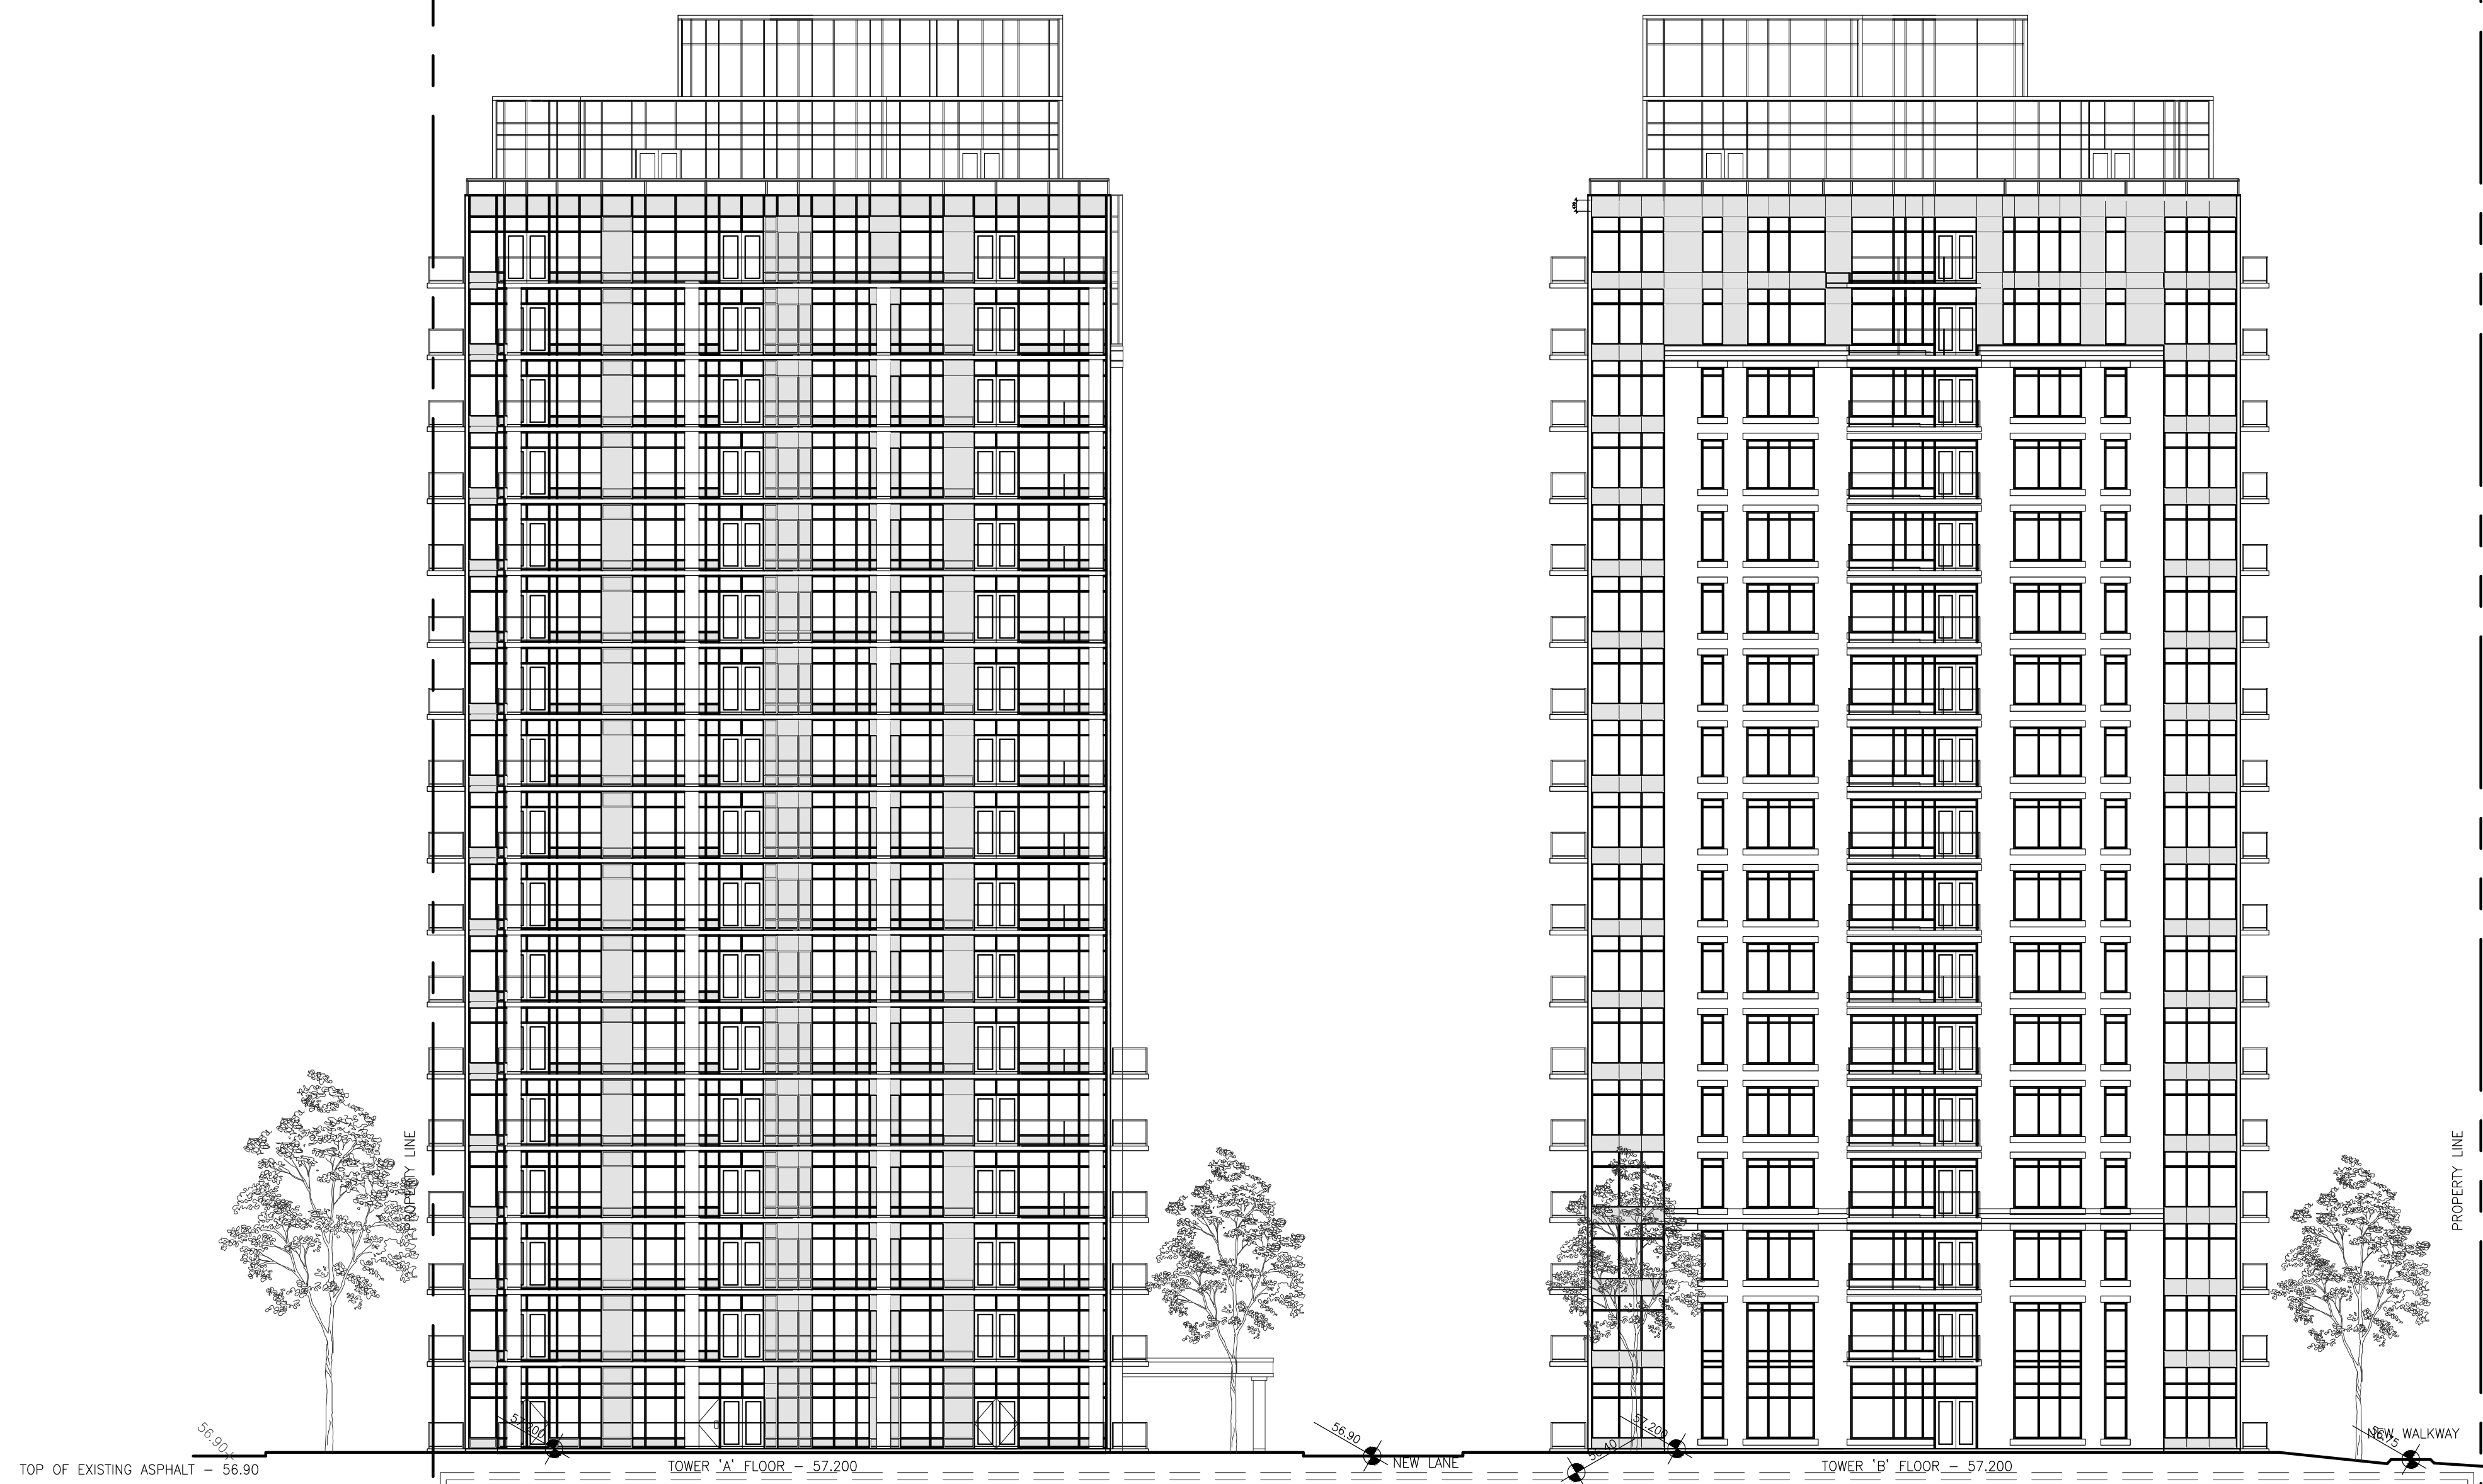

6 SITE ELEVATION 6
SK05H SCALE: 1:200

SK05H SITE PLAN ELEVATION


112 MONTREAL RD., OTTAWA, ONTARIO
PROJECT #2912

2014 08 27
SCALE: AS NOTED

VINCENT P.
COLIZZA
ARCHITECT
INCORPORATED



7 SITE ELEVATION 7
SK05J SCALE: 1:200

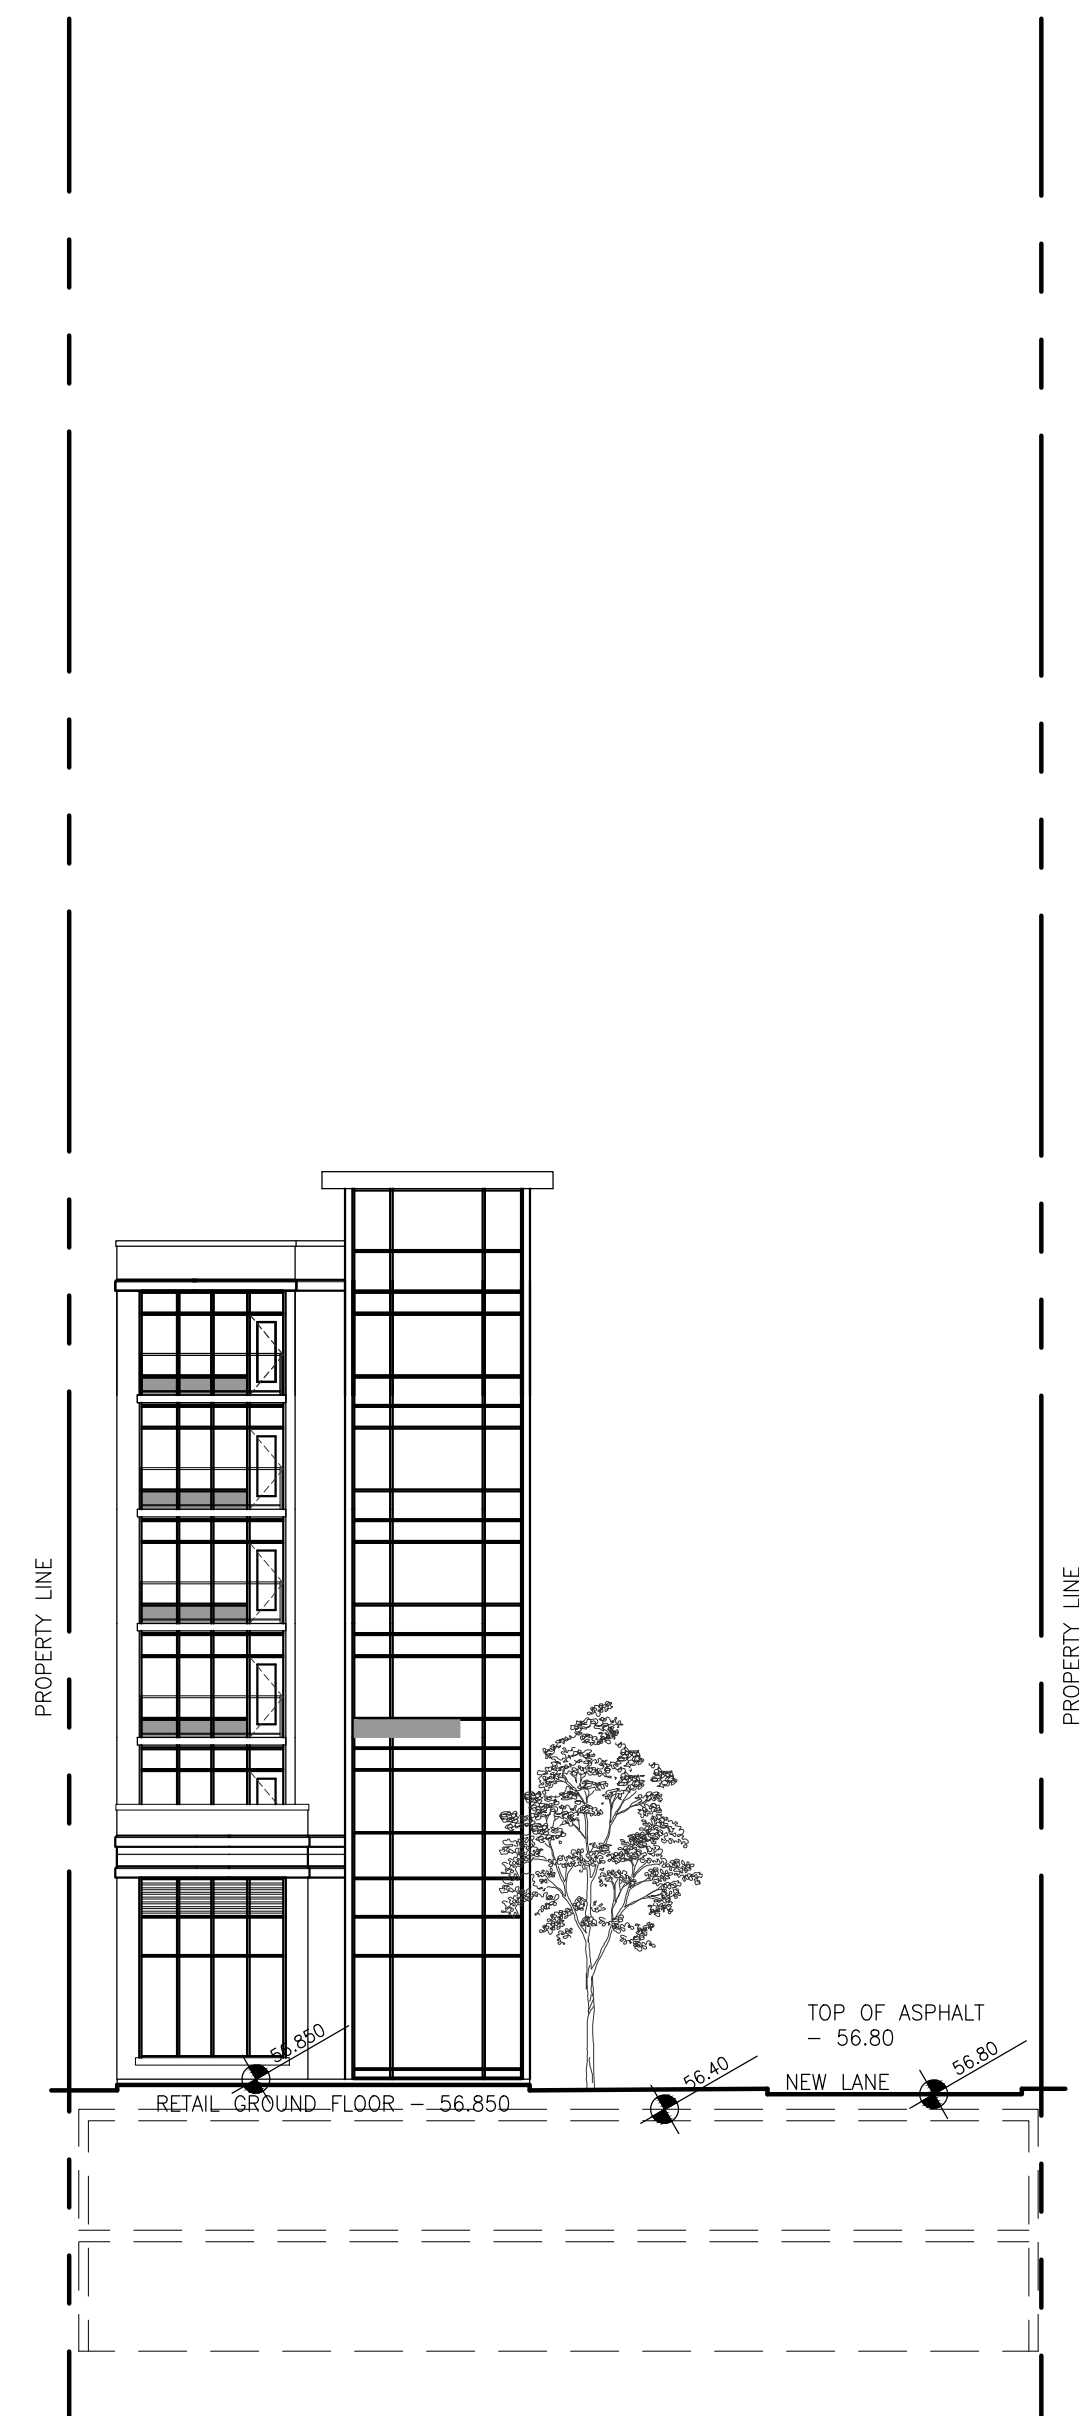

8 SITE ELEVATION 8
SK05J SCALE: 1:200

SK05J

SITE PLAN ELEVATION

112 MONTREAL RD., OTTAWA, ONTARIO

PROJECT #2912

2014 08 27
SCALE: AS NOTED

VINCENT P.
COLIZZA
ARCHITECT
INCORPORATED