



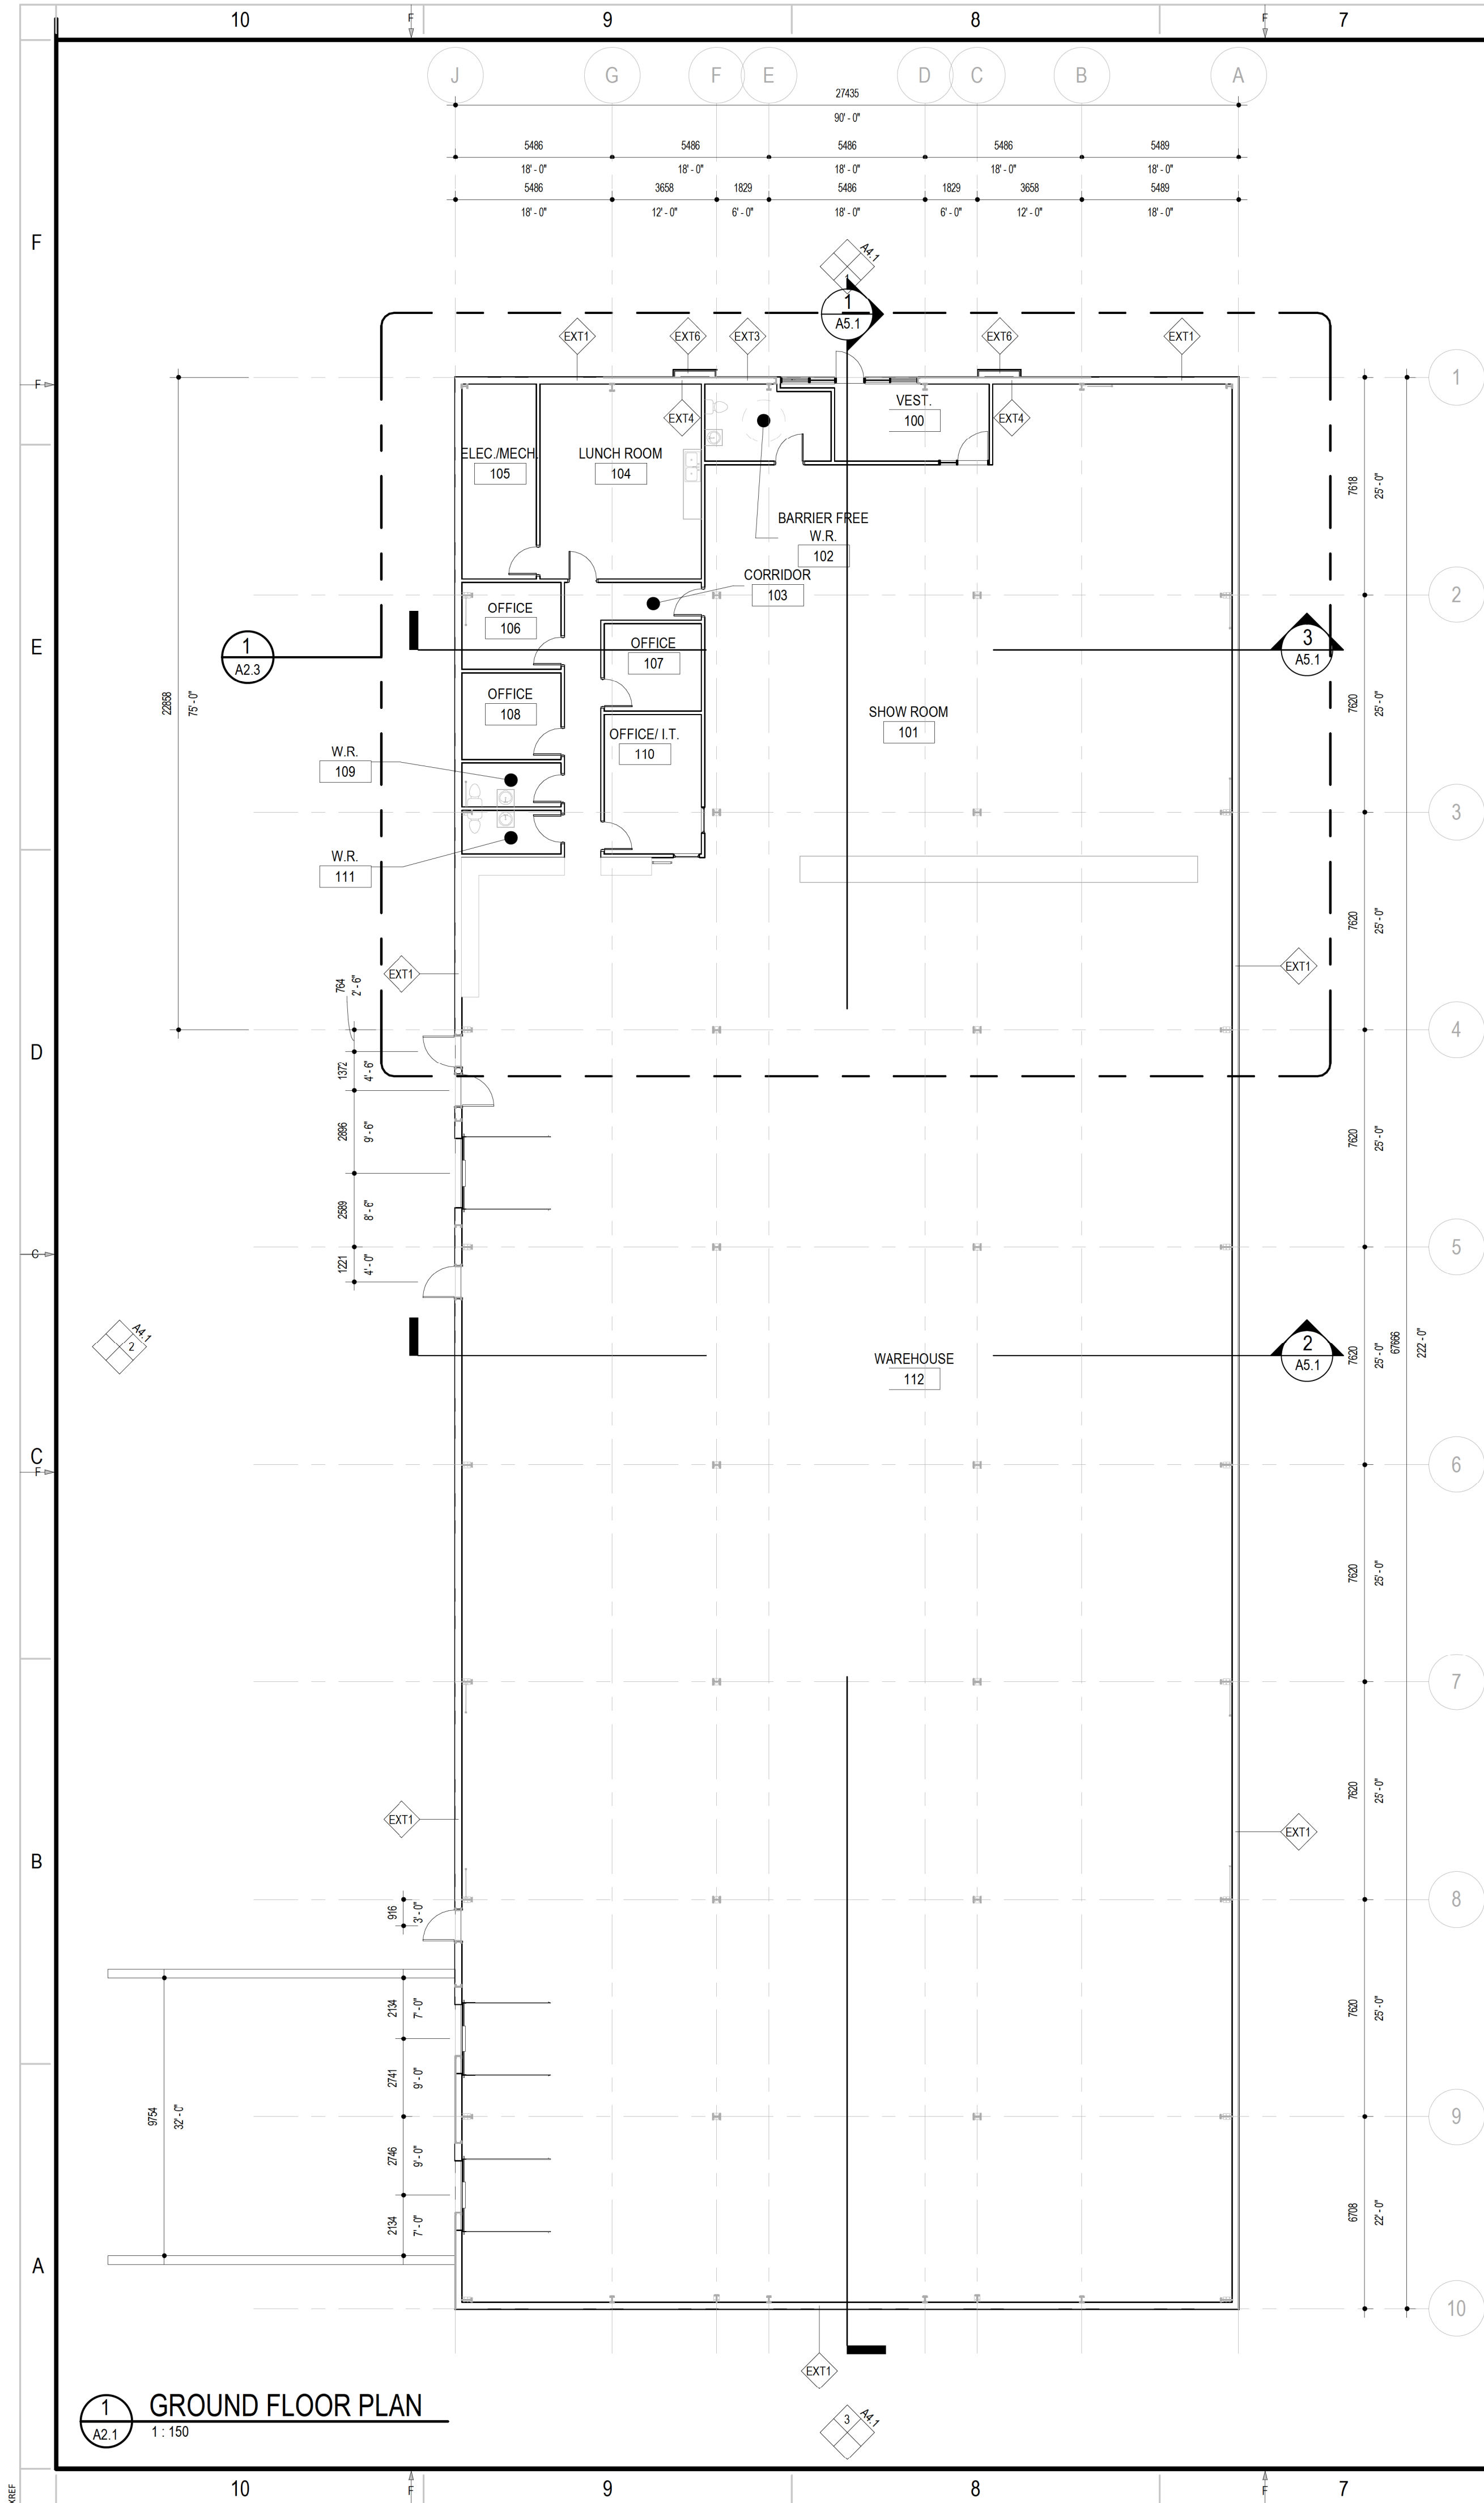

1
A2.1
1:150
GROUND FLOOR PLAN

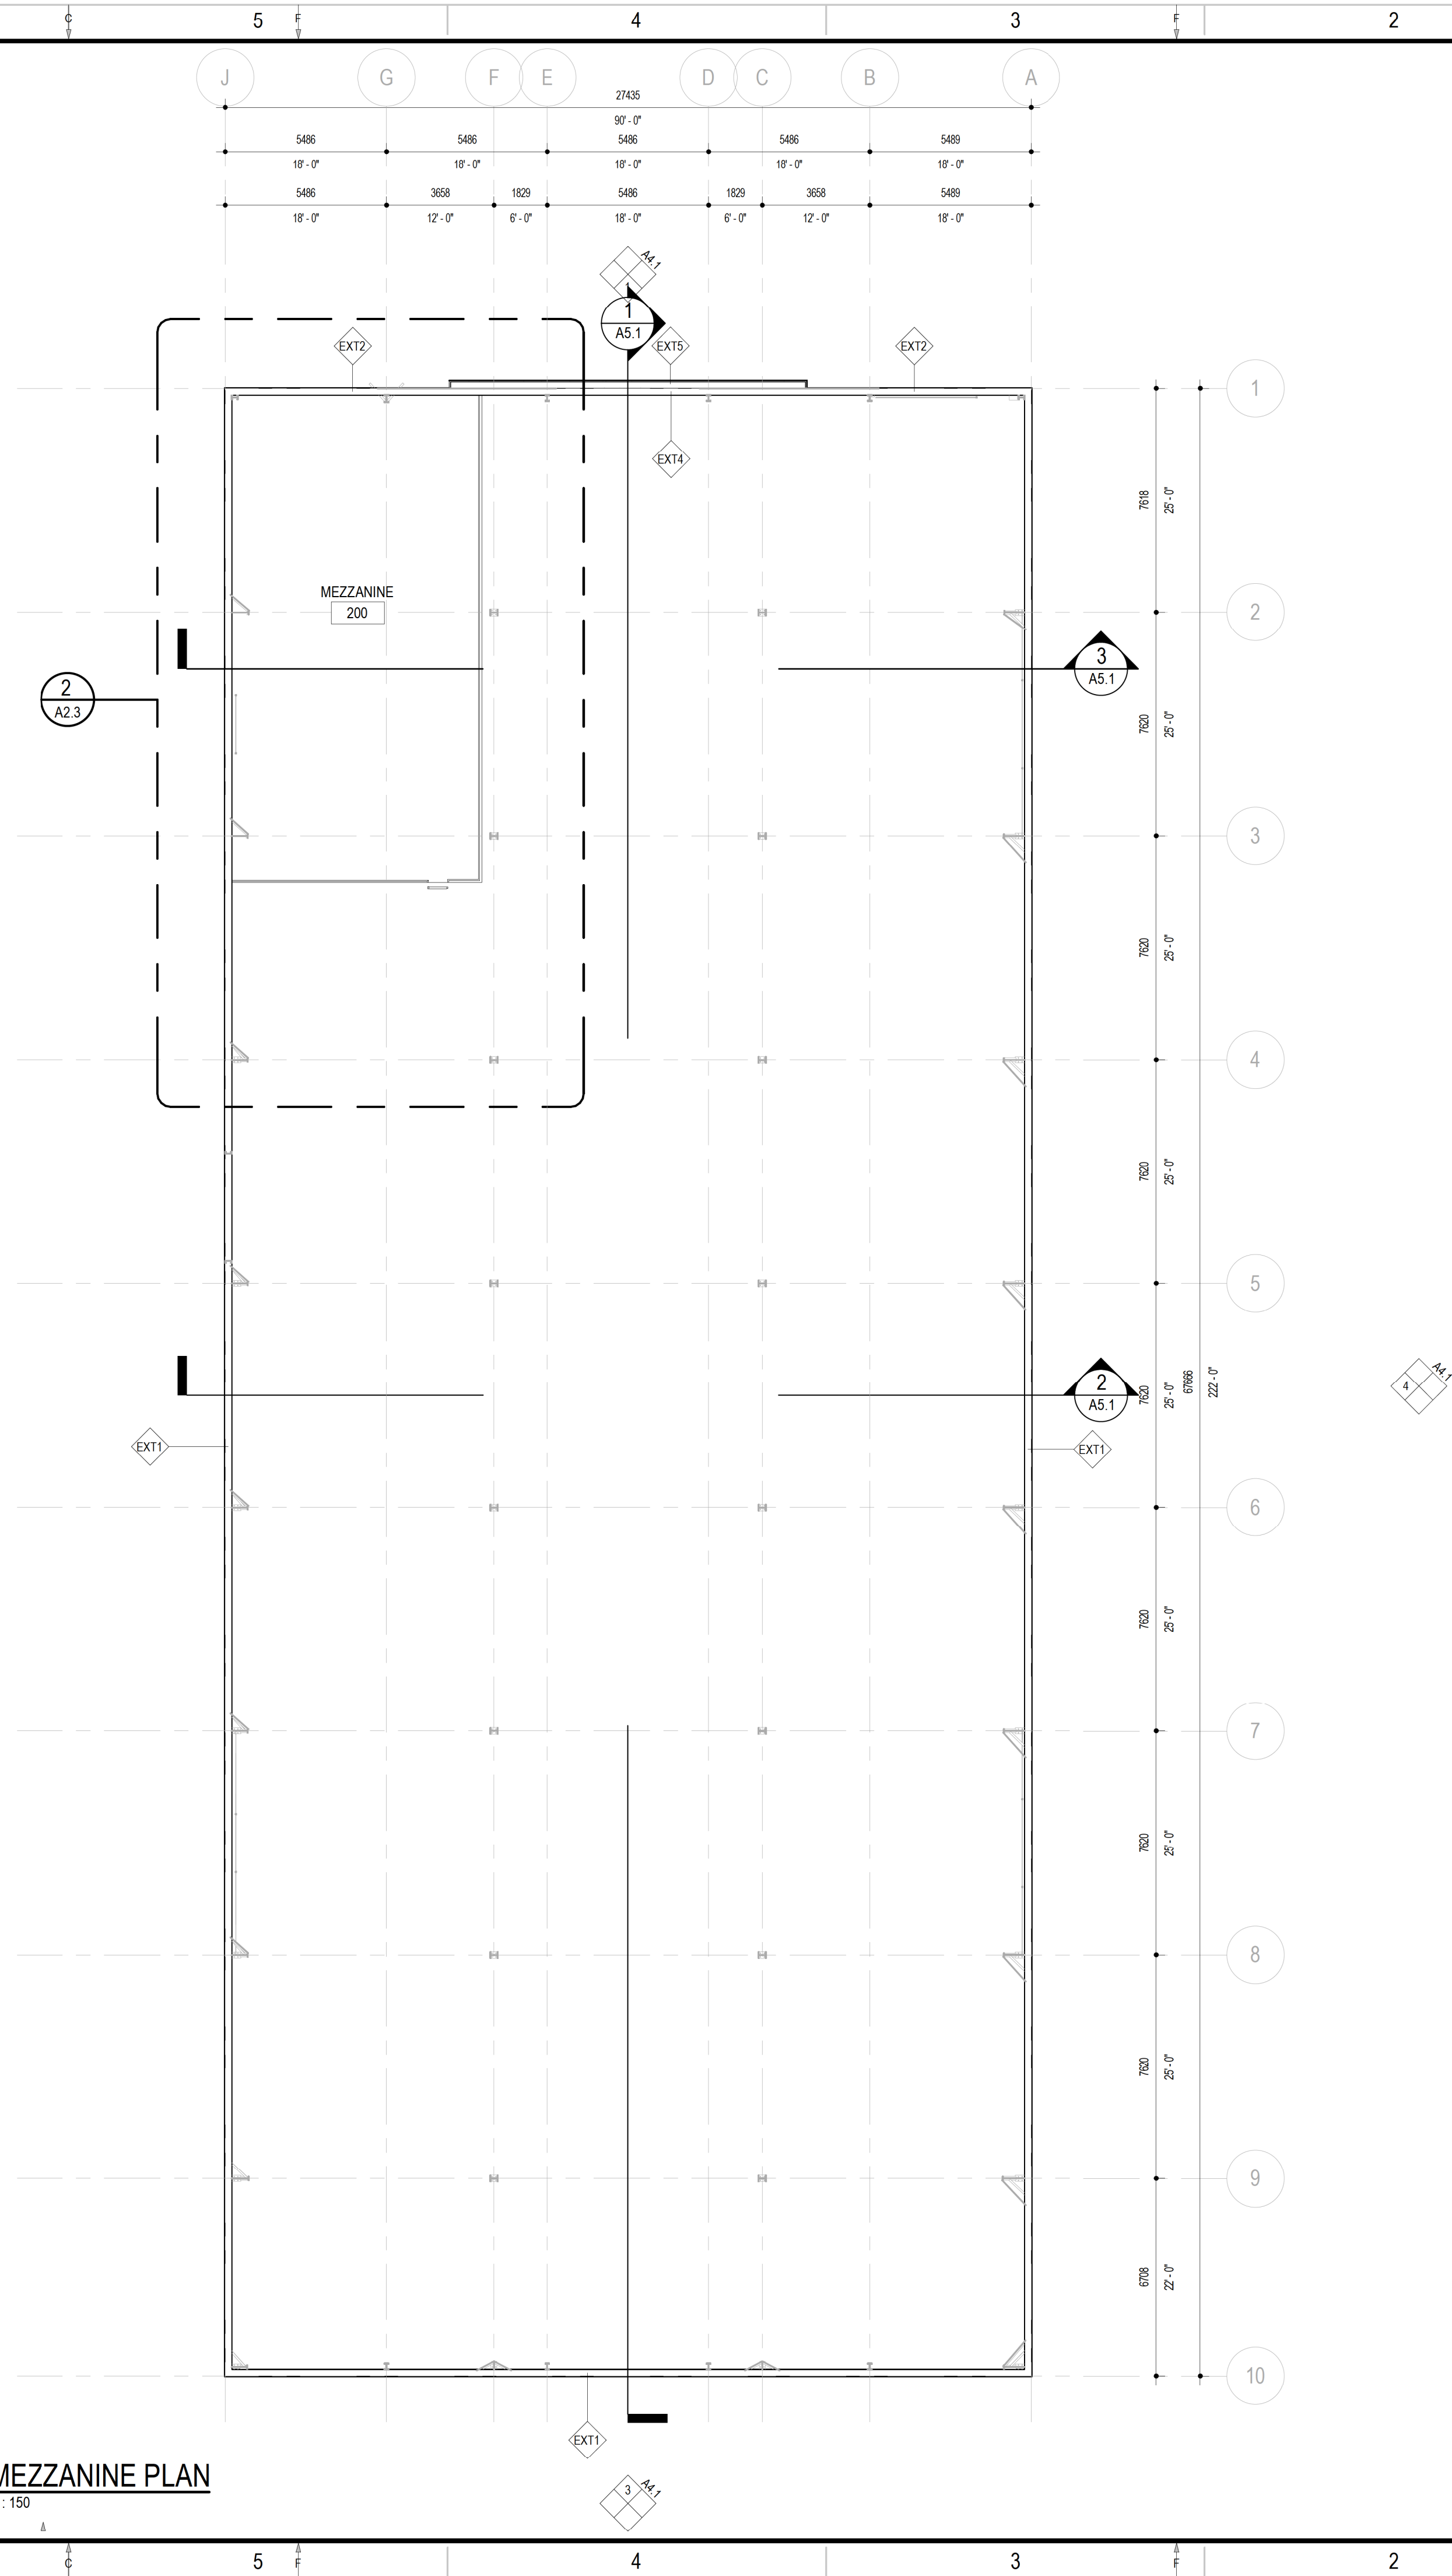

2
A2.1
1:150
MEZZANINE PLAN

CLIENT:
CLIENT REF. #:
CONSULTANT:
1120 MARLEAU AVENUE
CORNWALL, ONTARIO, CANADA K6H 2W8
TEL: 613-937-0016 | DCLIMITED.CA

CONSULTANT:

ARCHITECTURE | 49
1345 ROSEMOUNT AVENUE
CORNWALL, ONTARIO, CANADA K6J 3E5
TEL: 613-933-9802 | FAX: 613-936-0305 | ARCHITECTURE49.COM

CONSULTANT:

CLELAND
JARDINE
ENGINEERING LTD
200-580 TERRY FOX DR.
KANATA, ON K2L 4B9
(613) 591-1533

CONSULTANT:

VR
ENGINEERING FORWARD
Vanderwesten & Rutherford Associates Inc.
Mechanical & Electrical Engineers
London | Windsor | Ottawa
www.vreng.ca
613-563-2100

PROJECT:

BENSON AUTO PARTS

SEAL:

NORTH

DISCLAIMER:

THIS DRAWING AND DESIGN IS COPYRIGHT PROTECTED WHICH SHALL NOT BE USED, REPRODUCED OR REVISED WITHOUT WRITTEN PERMISSION BY A49/WSP. THE CONTRACTOR SHALL CHECK AND VERIFY ALL DIMENSIONS AND UTILITY LOCATIONS AND REPORT ALL ERRORS AND OMISSIONS PRIOR TO COMMENCING WORK. THIS DRAWING IS NOT TO BE SCALED.

ISSUED FOR - REVISION:

IS	RE	DATE	DESCRIPTION
1		15/11/2021	ISSUED FOR 33% REVIEW

PROJECT NO:

219-00058-00

DATE:

NOVEMBER 15, 2021

ORIGINAL SCALE:

1:150

IF THIS BAR IS NOT 25mm LONG, ADJUST YOUR PLOTTING SCALE.

DESIGNED BY:

JIC

DRAWN BY:

RA

CHECKED BY:

MG

DISCIPLINE:

TITLE:

OVERALL GROUND FLOOR PLAN

SHEET NUMBER:

A2.1

SHEET #:

OF

REV #

ISSUE:

ISSUED FOR CLIENT REVIEW

DATE OF:

OCTOBER 01, 2021