



6 UNIT TYPICAL BLOCK FRONT ELEVATION

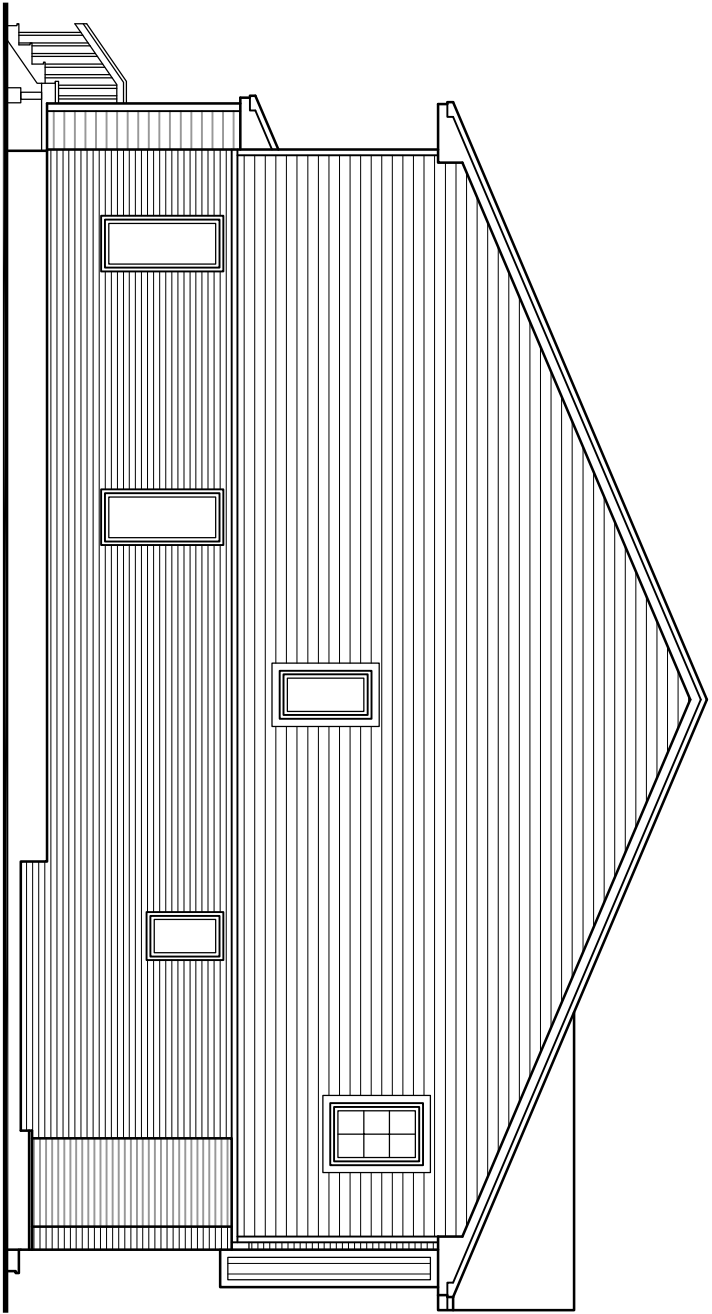

TYP. END CONDITION W/ HALF BRICK FACING STREET

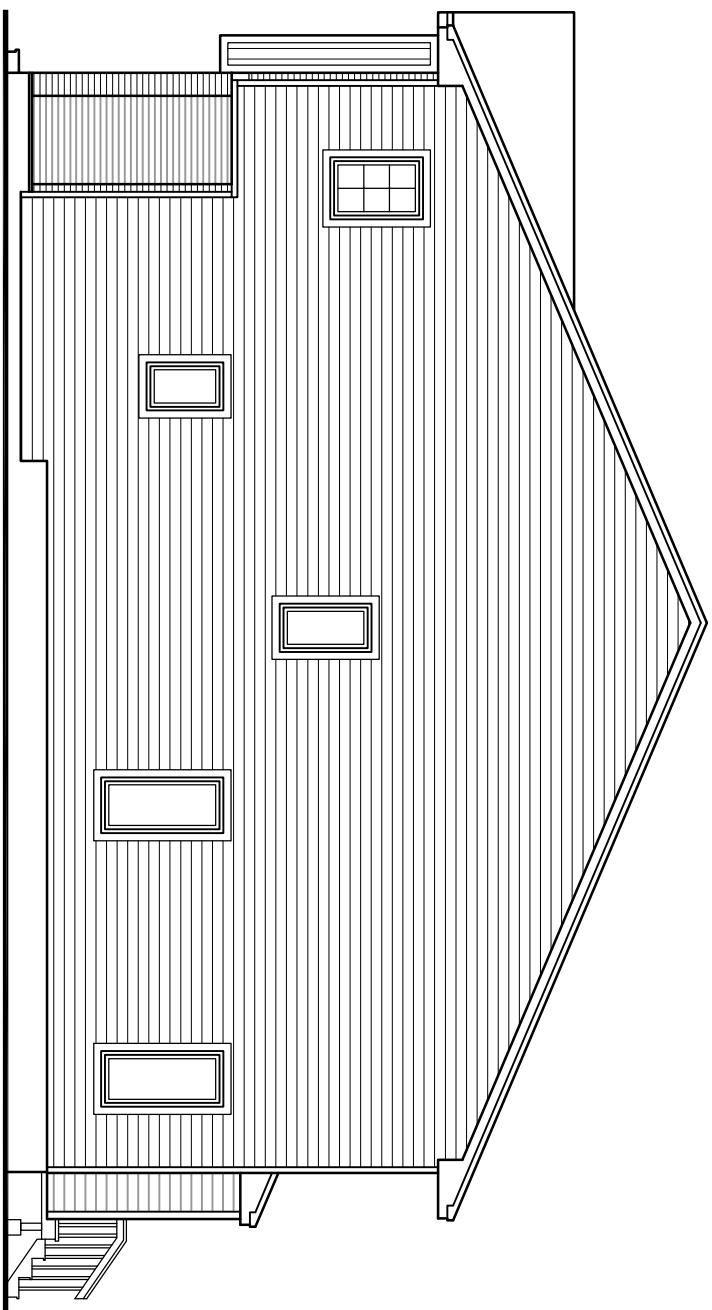

TYP. INTERIOR END CONDITION

NO.	REVISION	DATE	PREP
1	ISSUED TO CITY	13/10/04	S.K.

DO NOT SCALE THIS DRAWING - READ DIMENSIONS ONLY

**DOUGLAS HARDIE  
ARCHITECT**  
INC.

311 RICHMOND ROAD, #301, OTTAWA, ON K1Z 6X3  
613-792-3200 Fax: 792-3209  
dhardie@sympatico.ca

**CLARIDGE  
H.O.M.E.S**

CLIENT  
PROJECT  
TRIM AND VALIN  
TOWNHOUSES  
CITY OF OTTAWA

TYPICAL 6 UNIT FRONT  
AND END UNIT ELEVATIONS

DRAWN: S.K. START DATE: OCT/04

SCALE: 1:125 DRAWING NO.

JOB NO: 0410

