



WEST ELEVATION

SCALE: 1:500

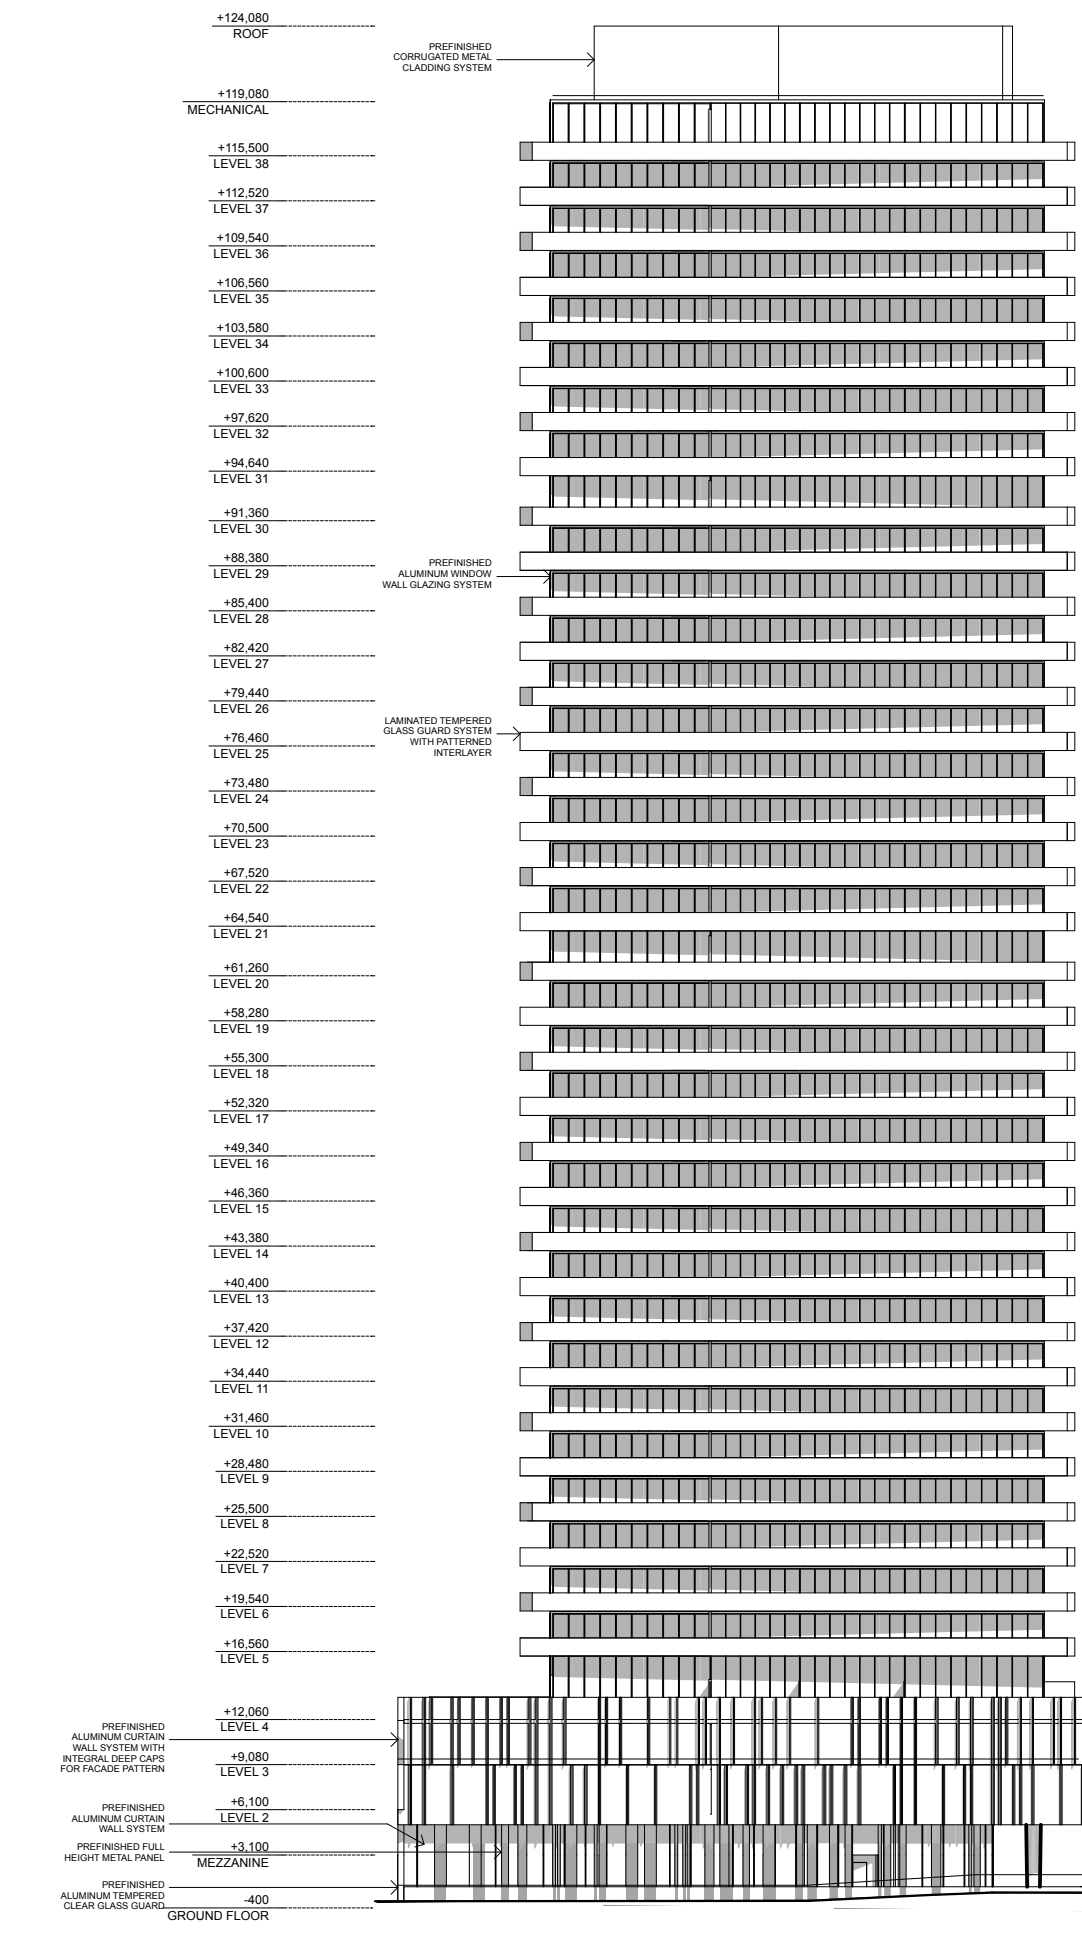


EAST ELEVATION

SCALE: 1:500

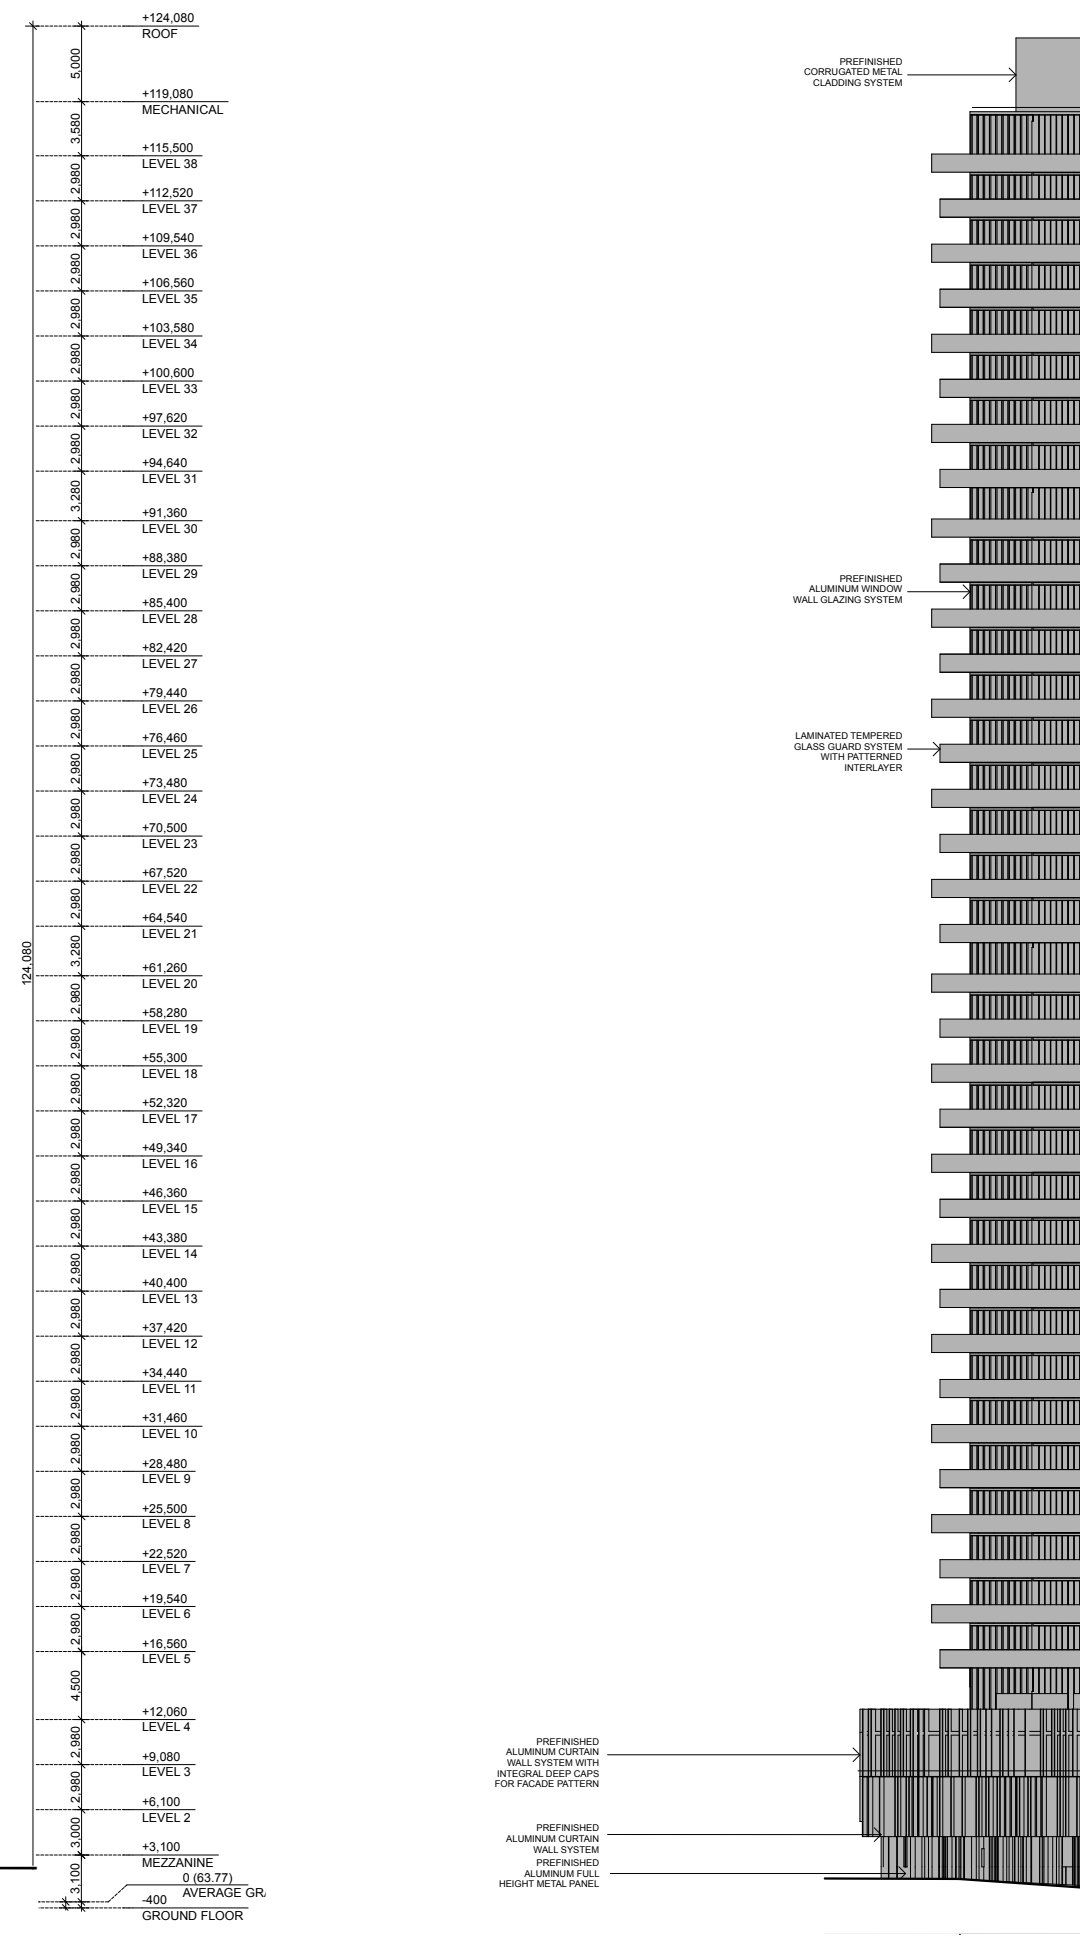

NORTH ELEVATION

SCALE: 1:500

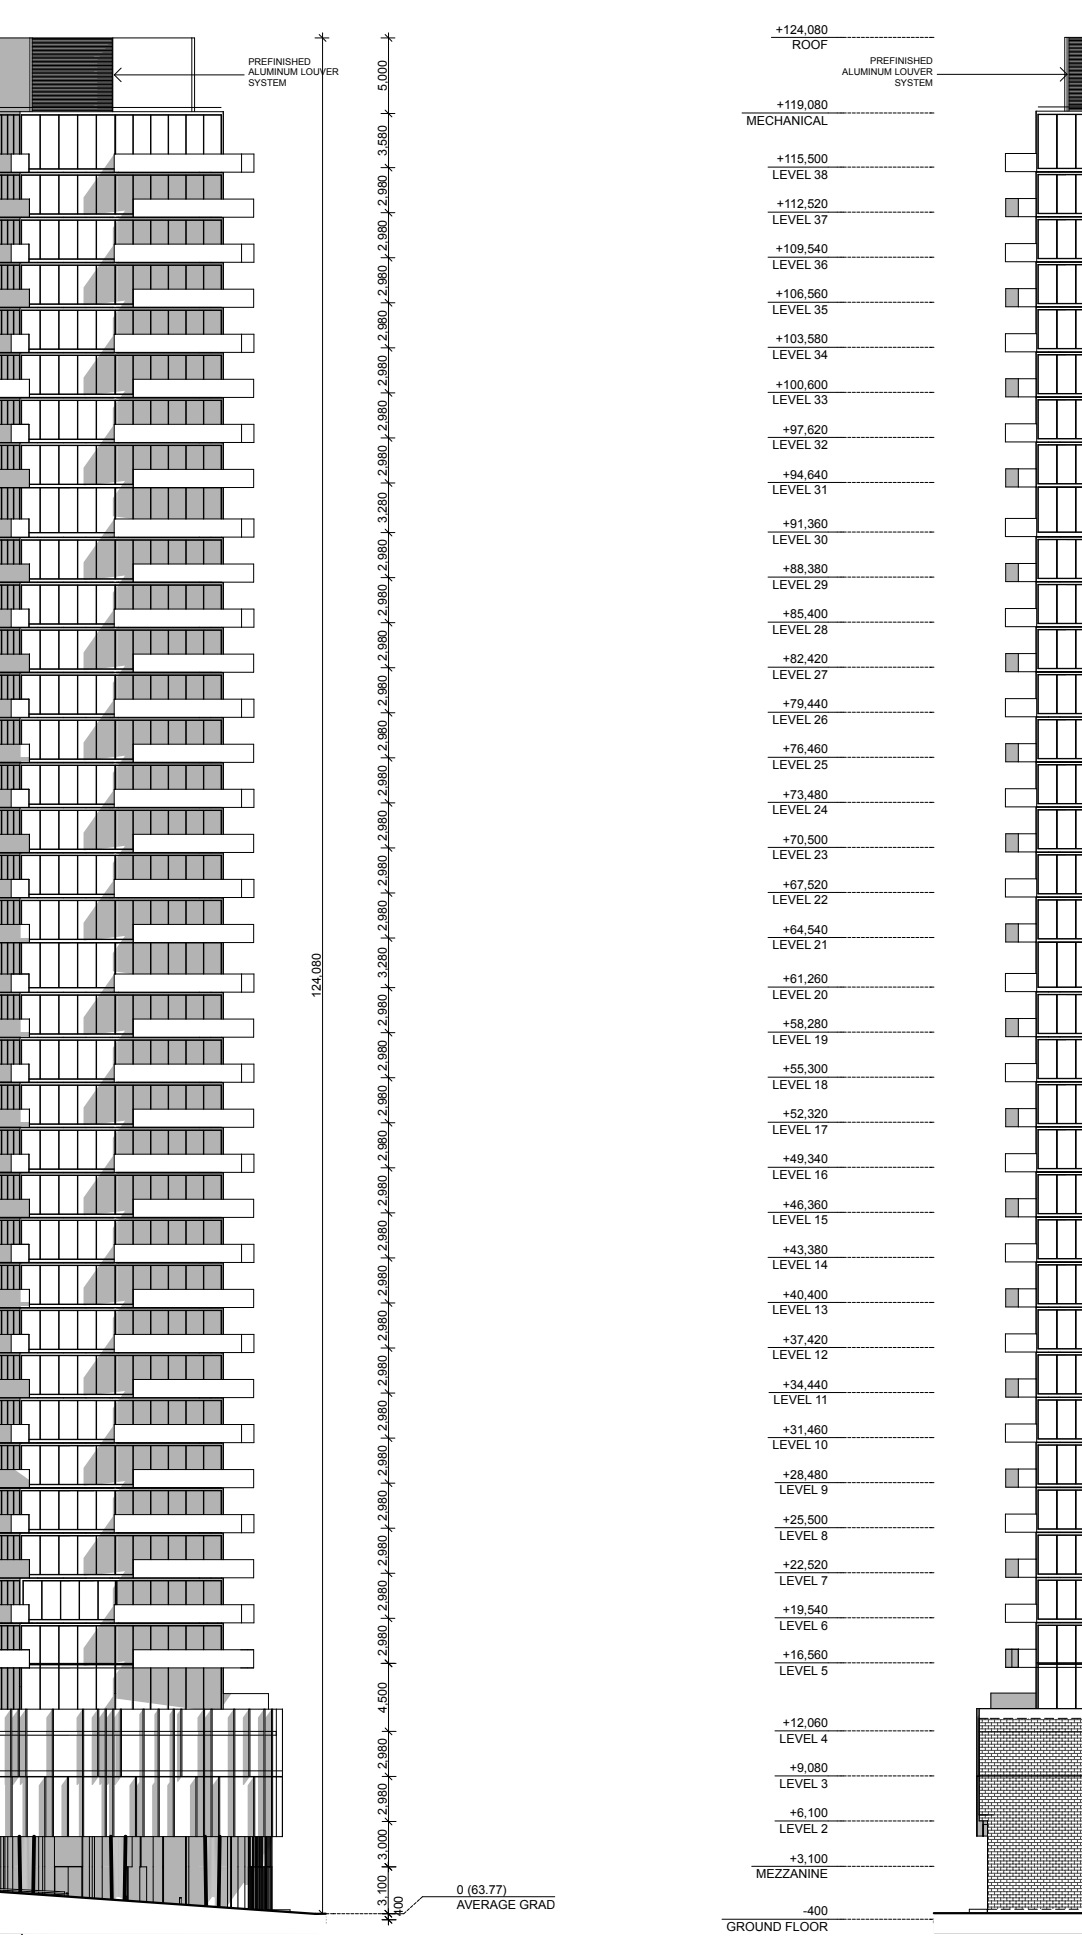

SOUTH ELEVATION

SCALE: 1:500

1040 SOMERSET ST W, OTTAWA ELEVATIONS