



PLANT LIST						
KEY	NO.	BOTANIC NAME	ENGLISH NAME	SIZE	CONDIT.	REMARKS
NF	12	Nepete racemosa Walkers Low	Walkers Low Catmint	2 yr. old.	Container	see plan
CA	9	Calamagrostis acutifolia	Karl Foerster Grass	2 yr. old.	Container	see plan

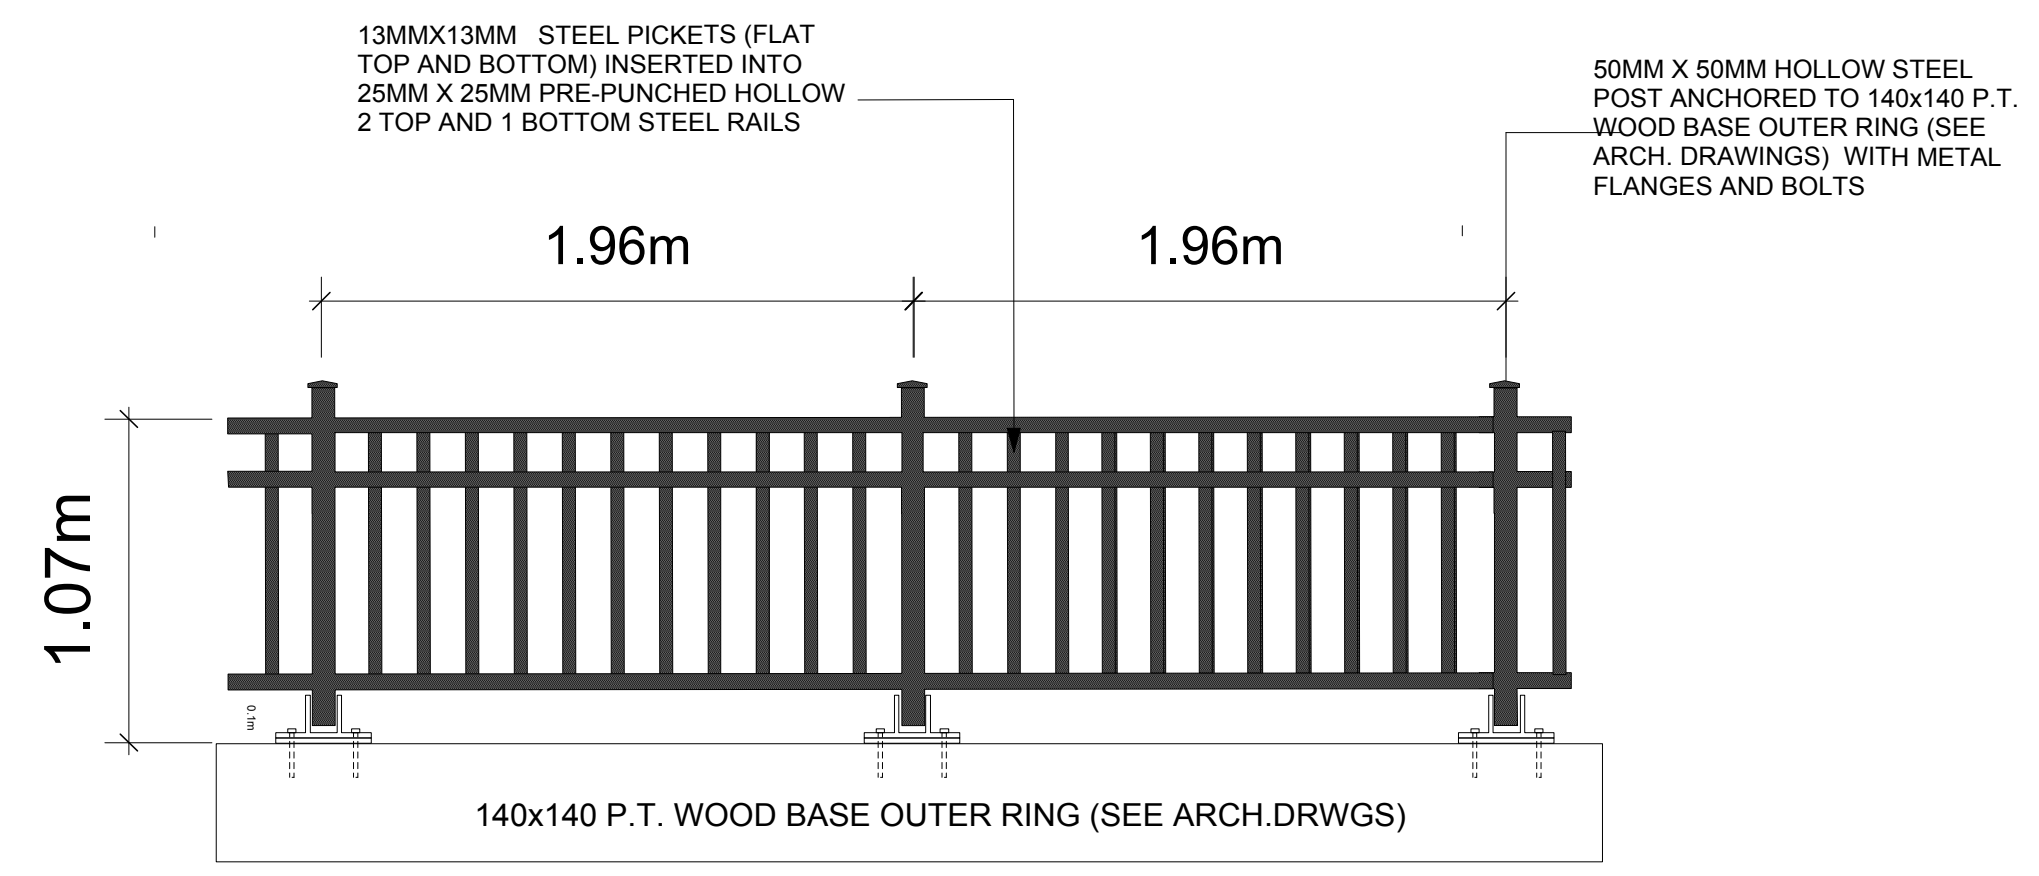

NOTE:
 1. PROVIDE SHOP DRAWINGS SHOWING FABRICATION DETAILS
 2. STEP FENCE UP OR DOWN (MAX. VERTICAL SEPARATION 150MM)
 AT POSTS TO MEET CHANGES IN GRADE. SPACING OF POSTS MAY BE ALTERED SUBJECT TO A MAX. OF 2.4 M O.C.


IRON EAGLE 2100 (OR EQUIVALENT) MODEL STEEL FENCE
 NTS

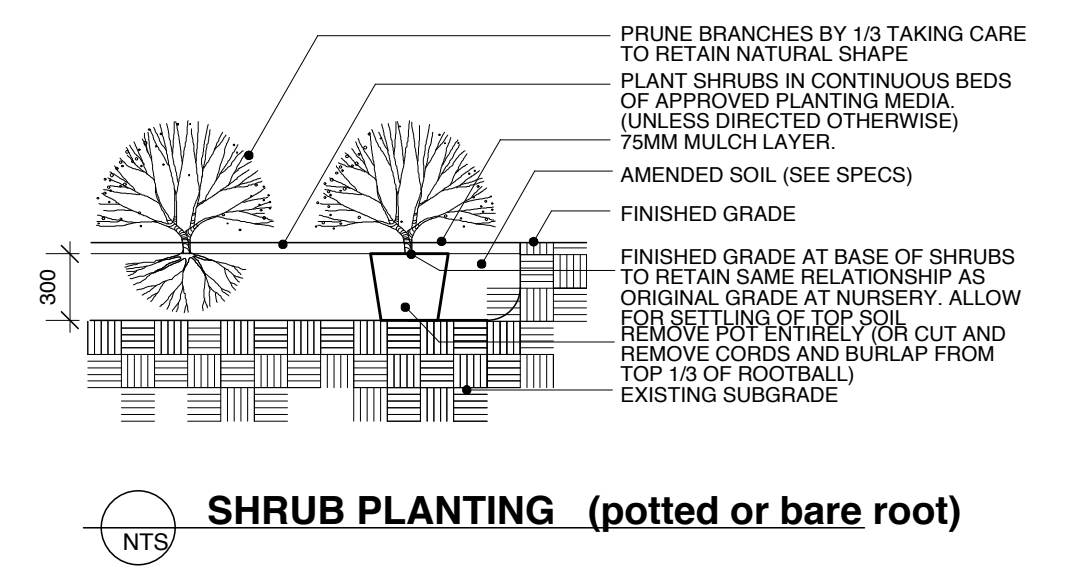

North

Stamp

12MX1.2M PLANTER/CUTOUTS IN DECK FLOOR WITH 200MM X 200MM P.T. WOOD RIM AROUND PLANTER CUTOUT AT DECK SURFACE.
 FILL WITH 300MM DEEP TOPSOIL ON GEOTEXTILE LINER ON 25MM THICK MIRADRAIN DRAINAGE LAYER

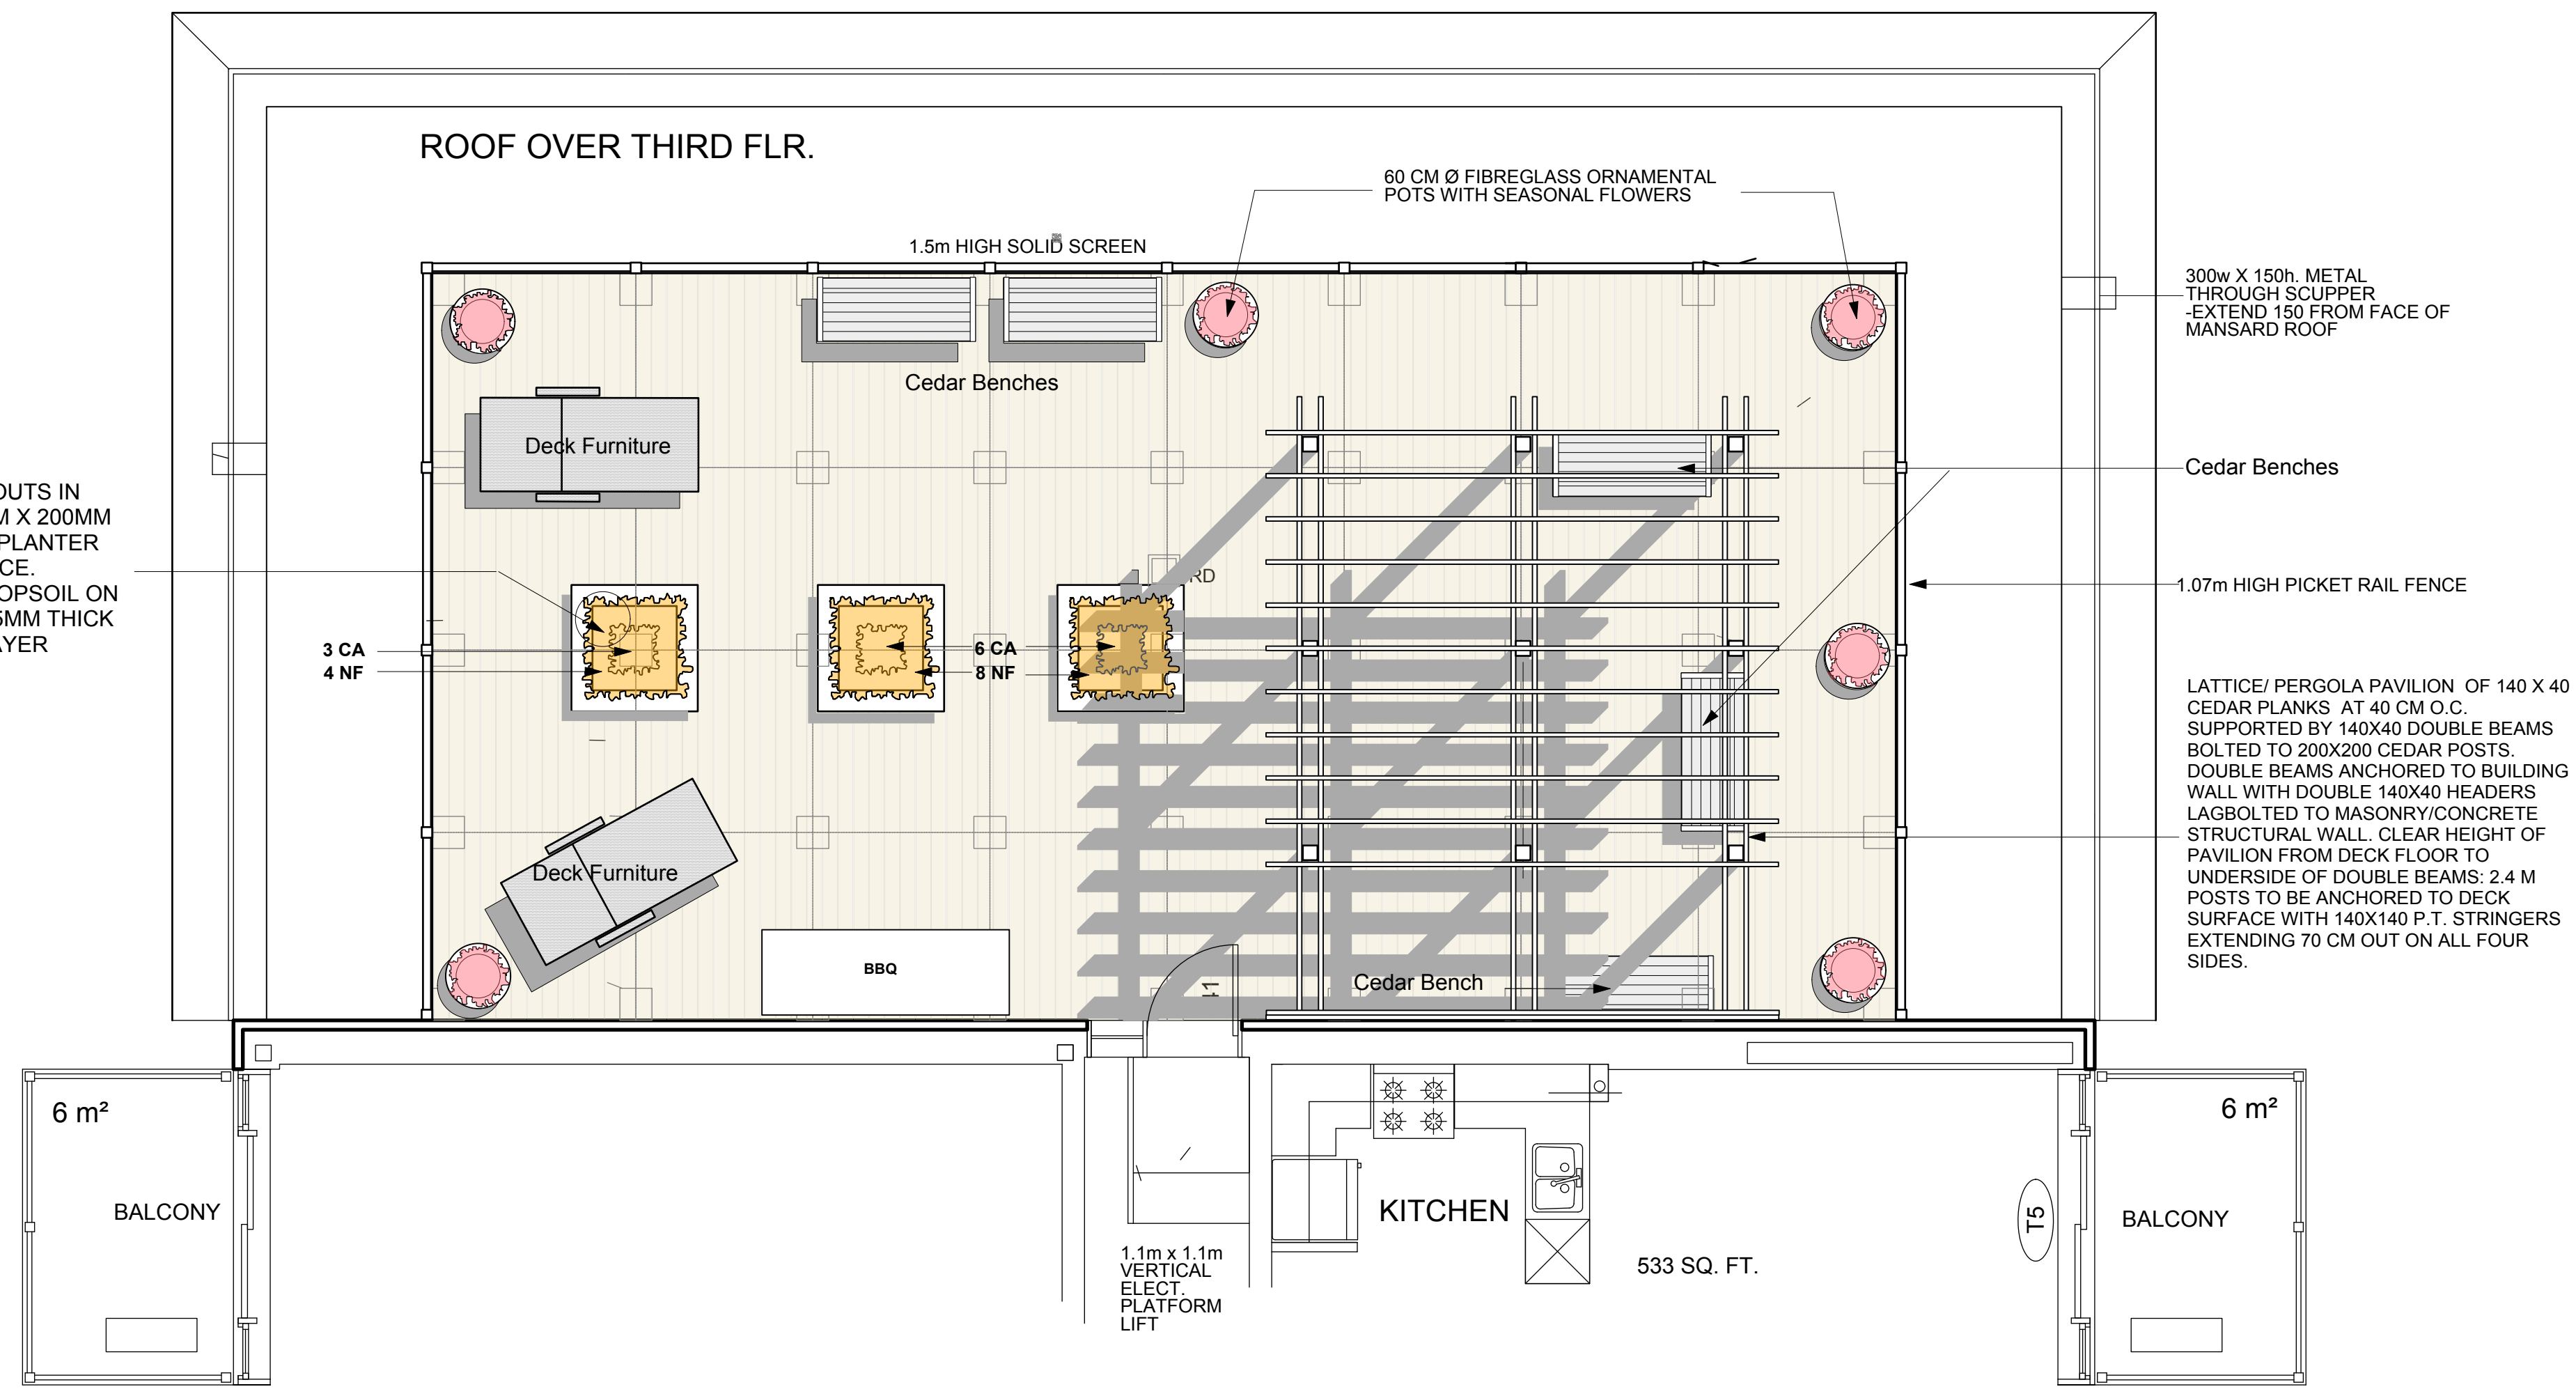

No.	Date	Description
1	10/31/13	SITE PLAN SUBMISSION

Revisions :

Client:

PHOENIX HOMES

18 BENTLEY AVENUE
 NEWKAM, ONTARIO N2E 6T6
 TEL: 724-8827 FAX: 724-2235

**APARTMENT BUILDING
 GREENBANK & CRAIG HENRY
 OTTAWA**

ROOFDECK PATIO

**THAKAR ASSOCIATES
 DESIGN CONSULTANTS**
 Landscape Architects

54 Bennett Street, Ottawa Ontario K1V 9L4
 Tel: (613) 523-7602 Fax: (613) 523-2262
 E-mail: mail@thakarassociates.com

Scale: 1:200 metric	Sheet No.
Checked:	L-2
Drawn by: ST	
Date: 10/2013	
Project No.: 176-20	

PLEASE REFER TO DWG. L-1 FOR GRADE LEVEL LANDSCAPING