



1 GARBAGE ENCLOSURE DETAILS

A002 SCALE 1 : 50

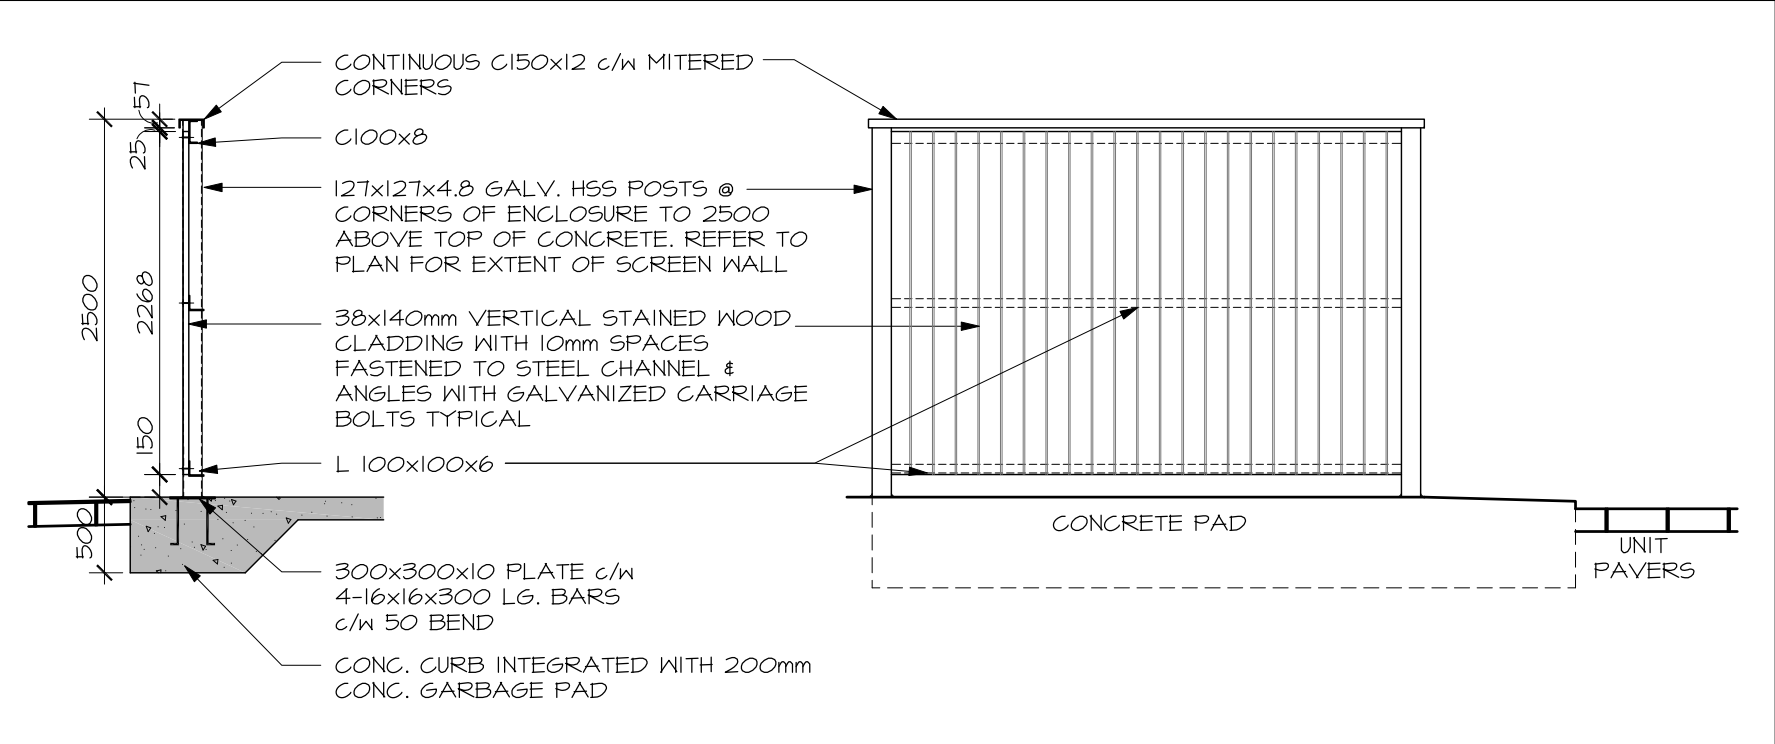

2 GARBAGE ENCLOSURE - ELEVATION & SECTION

A002 SCALE 1 : 50

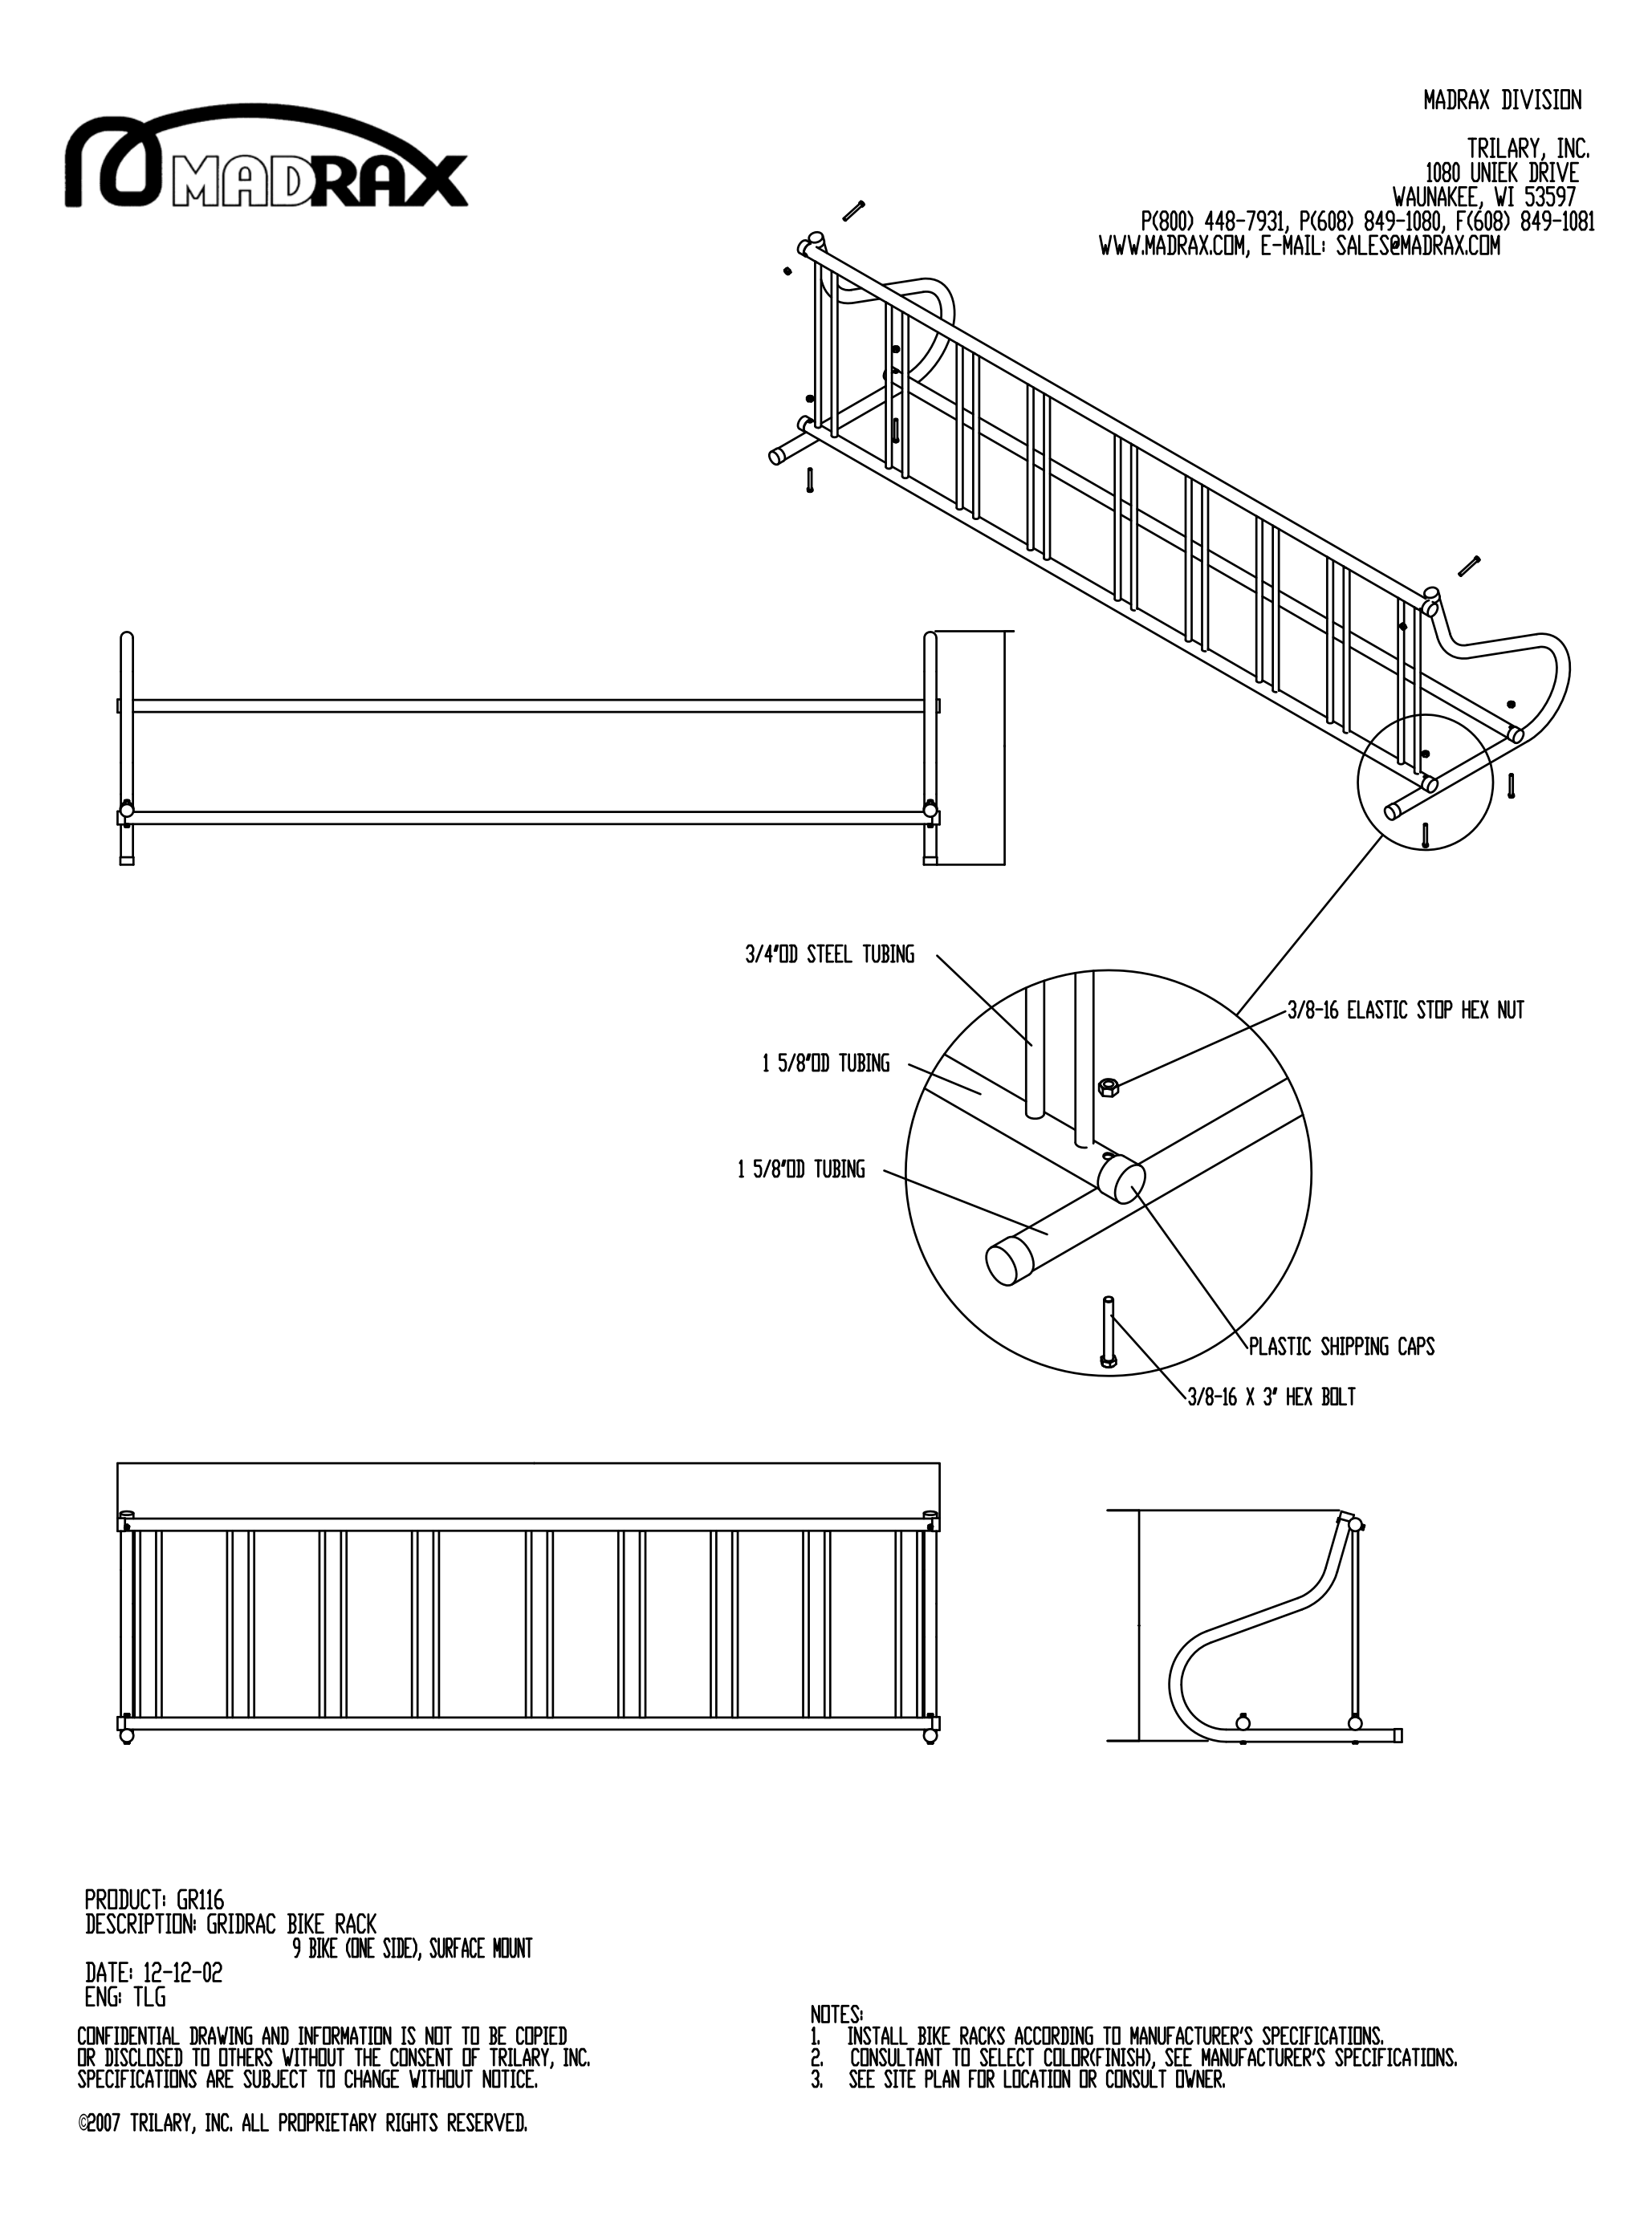

3 TYPICAL BIKE RACK DETAIL

A002 SCALE NTS



CLIENT APPROVAL

Signature: _____ Date: _____

Name: CLIENT NAME
Title: CLIENT TITLE
Company: CLIENT

no.	date	revision
01	18.APR.13	SPA REVISED AS PER CITY COMMENTS

It is the responsibility of the appropriate contractor to check and verify all dimensions on site and report all errors and/or omissions to the engineer.

All contractors must comply with all pertinent codes & bylaws.

Do not scale drawings.

This drawing may not be used for construction until signed.

Copyright reserved.



63 PAMILLA STREET
OTTAWA, ONT. K1S 3K7

613-238-7200 Fax: 613-235-2005
Email: mail@hobinars.com

PROJECT
**MUTCHMOR
PUBLIC SCHOOL
ADDITION**
Ottawa, Ontario

DRAWING TITLE
SITE PLAN DETAILS

DRAWN	DATE	SCALE
LC	APRIL 2013	AS NOTED

PROJECT
1218

DRAWING NO.
A002

REVISION NO.
