

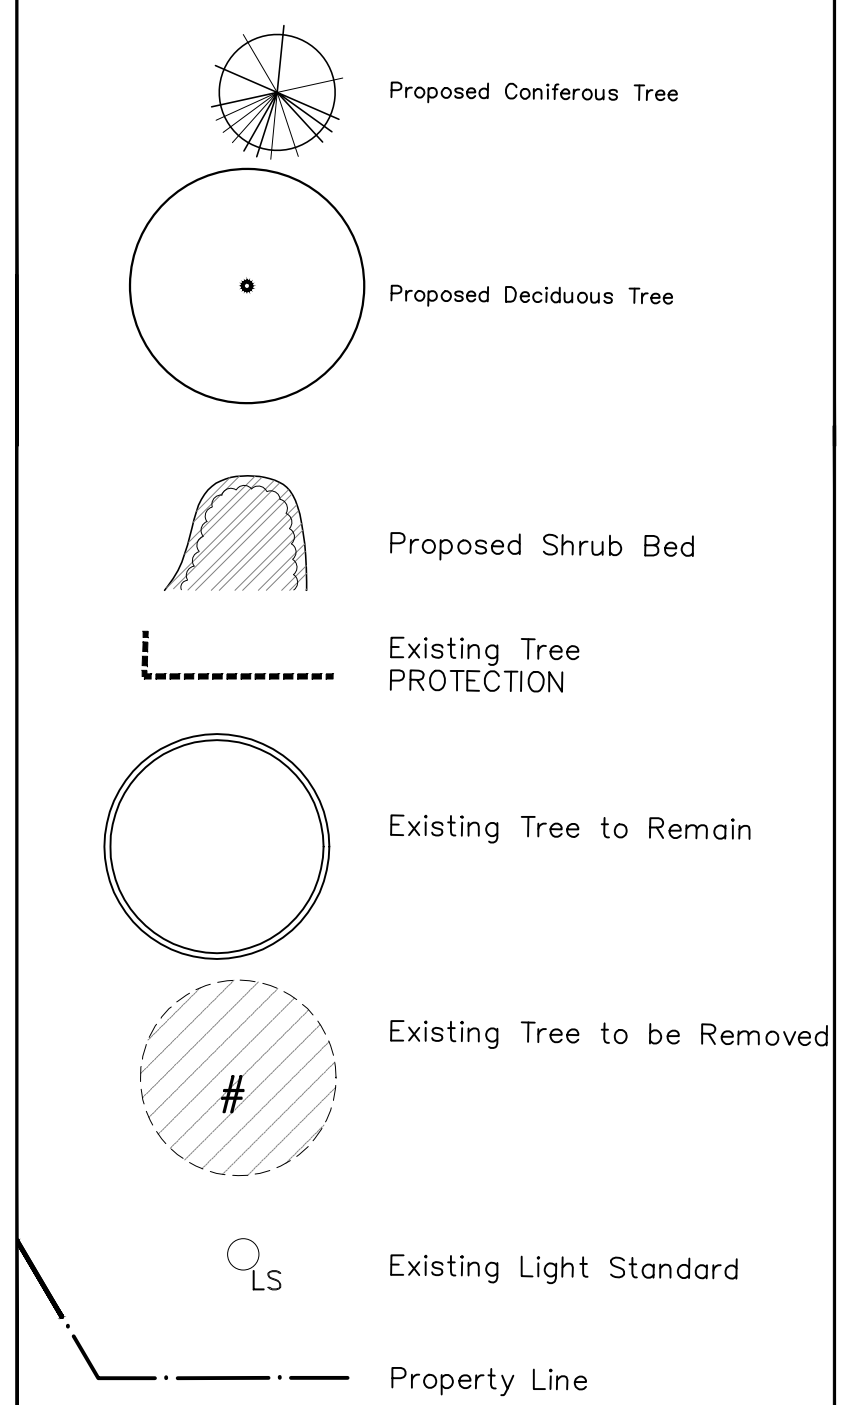
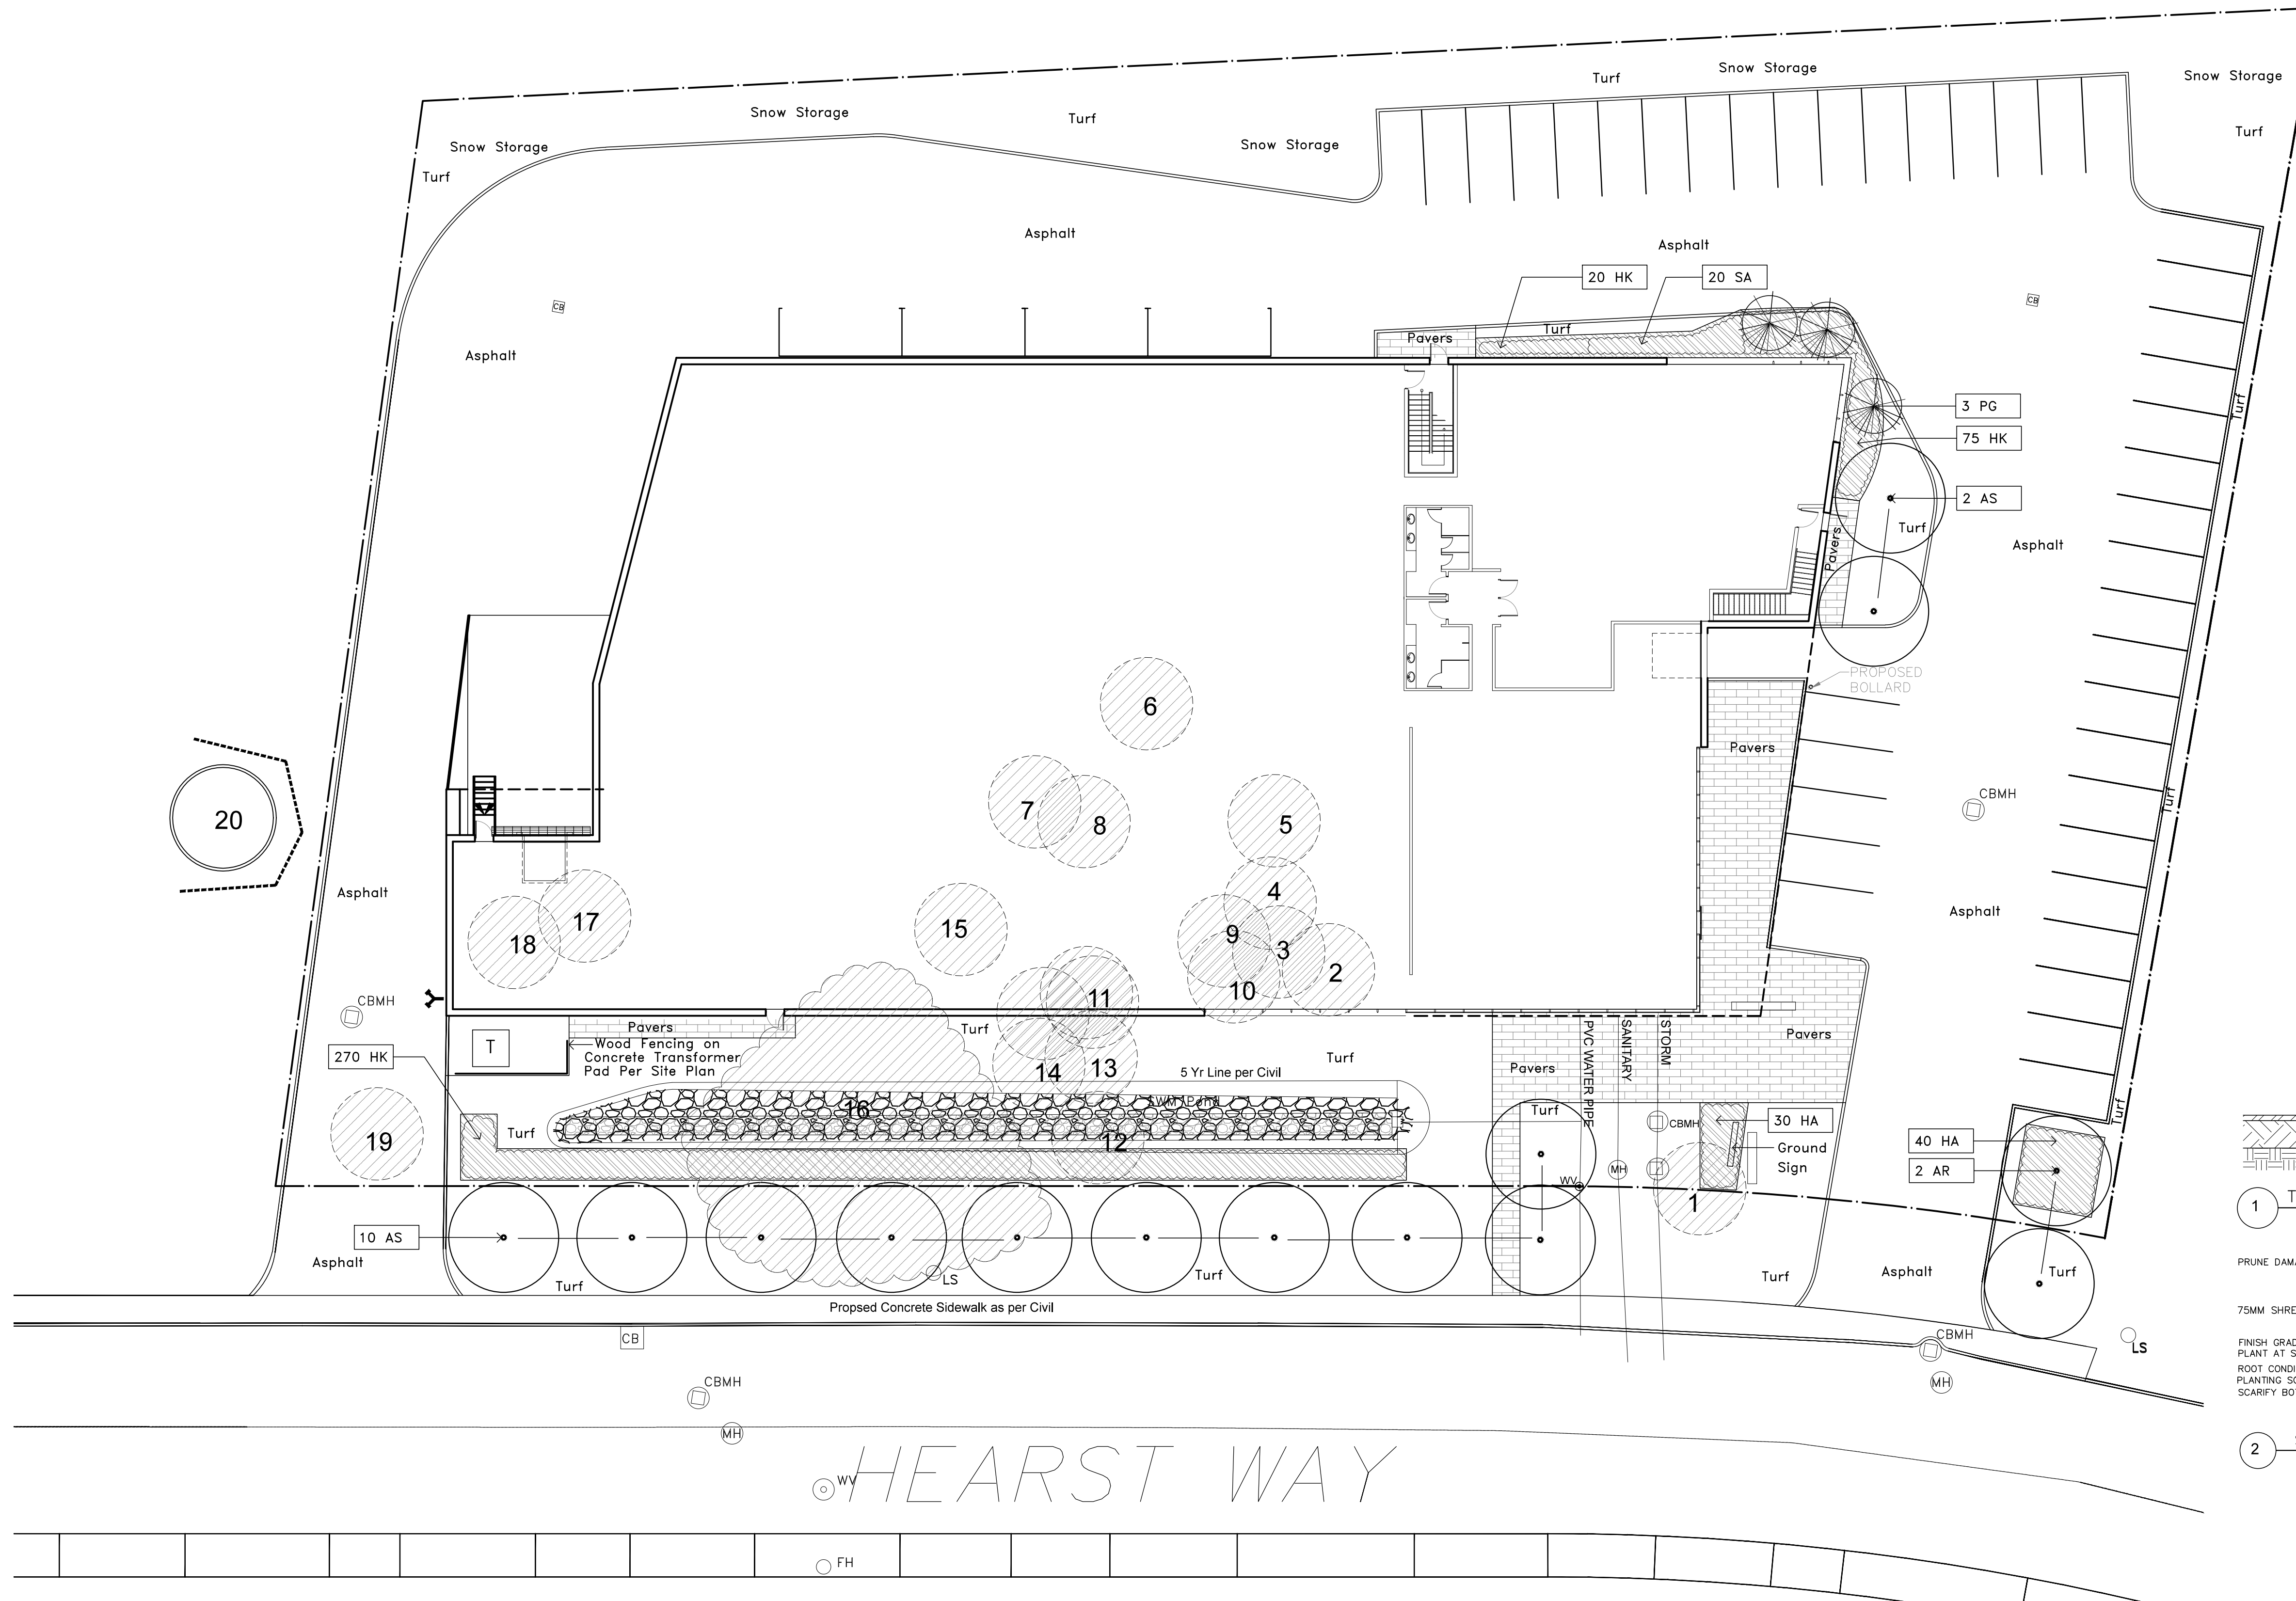
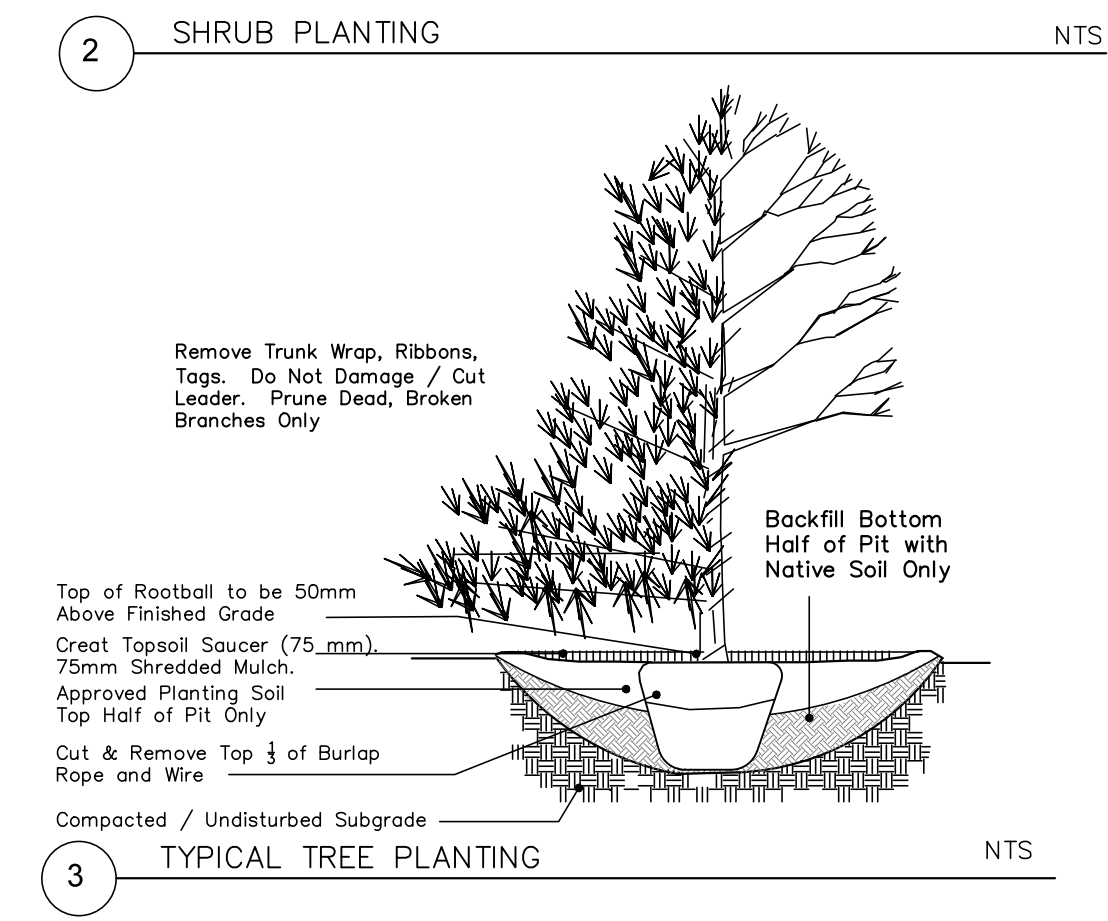


HIGHWAY 417

Drawing Remains the Property of Gino J. Aiello Landscape Architect. Copyright Reserved by Gino J. Aiello Landscape Architect. Do Not Use or Reproduce Without Approval of Gino J. Aiello. Do Not Use For Construction Unless Signed By Landscape Architect. Contractor is Responsible for Verification of Site Locations of all Utilities. Report any Discrepancies Between Site and Drawing Immediately to Gino J. Aiello.

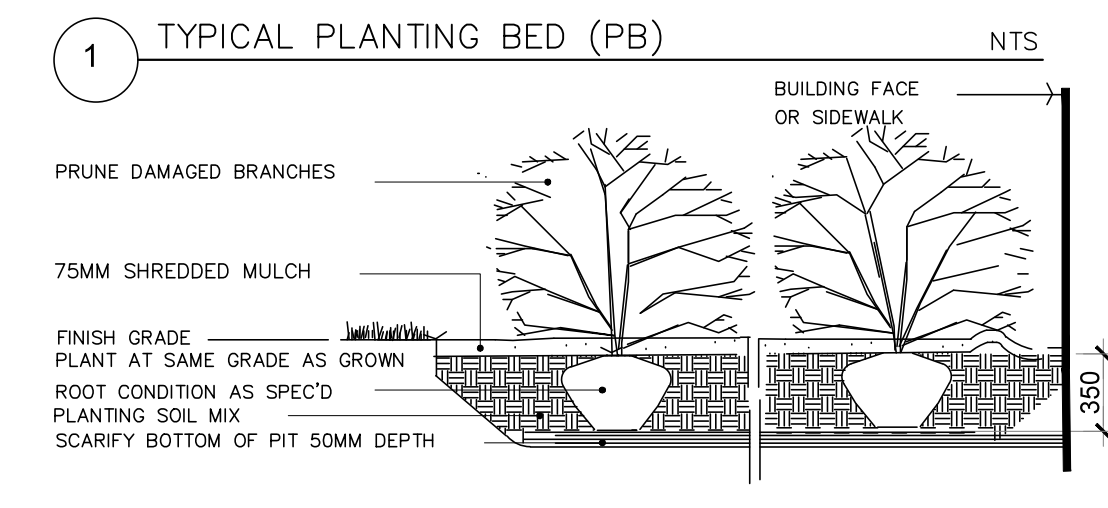

No.	Revision	Date
2	For Site Plan Control	May 6 2013
1	FOR REVIEW	April 2013

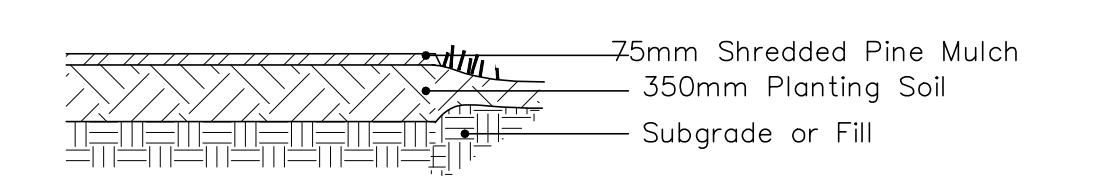

PLANTING MIX TO BE APPROVED BY LANDSCAPE ARCHITECT. ALL PLANT MATERIAL TO MEET CNTA STANDARDS, AND BE APPROVED BY LANDSCAPE ARCHITECT PRIOR TO PLANTING. ALL WORK TO INCLUDE MINIMUM 1 YEAR WARRANTY FROM DATE OF FINAL ACCEPTANCE. PLANTING ON CITY PROPERTY TO INCLUDE 2 YEAR WARRANTY FROM DATE OF FINAL ACCEPTANCE. TREE PLANTING TO BE MINIMUM 2.0 METRES FROM STORM SANITARY AND WATER SERVICES. TURF TO BE SOD COMPLETE WITH 150MM TOPSOIL.

Warranty	Code	Qty.	Botanical Name	Common Name	Height	Cond.
2yr	AS	12	Acer saccharum	Sugar Maple	70mm cal	B + B Single Stem
2yr	AR	2	Acer rubrum	Red Maple	70mm cal	B + B Single Stem
2yr	PG	3	Picea Glauca	White Spruce	2.0m HT	B + B

Code	Qty.	Botanical Name	Common Name	Height	Cond.
HA	70	Hydrangea a. 'Annabelle'	Annabelle Hydrangea	60 cm Ht.	Pot
HK	35	Hypericum kalimianum	St. Johns Wort	40cm HT	Pot
SA	20	Symphoricarpos albus	Snowberry	50cm Ht.	Pot

REVISIONS

Owner: Franklin Electric
120 Hearst Way Ottawa, Ontario

Consultant: Gino J. Aiello landscape architect
www.gjala.com
gino@gjala.com (613) 852 1343
50 Camelot Drive, Nepean, Ontario K2G 5X8

Project: Franklin Electric
120 Hearst Way Ottawa, Ontario

Drawing: Landscape Plan

Drawn By: GJA
Design By: GJA
Date: January 2013
Scale: 1:200

Sheet Number: L1