


LANDSCAPE TERRACES

D16

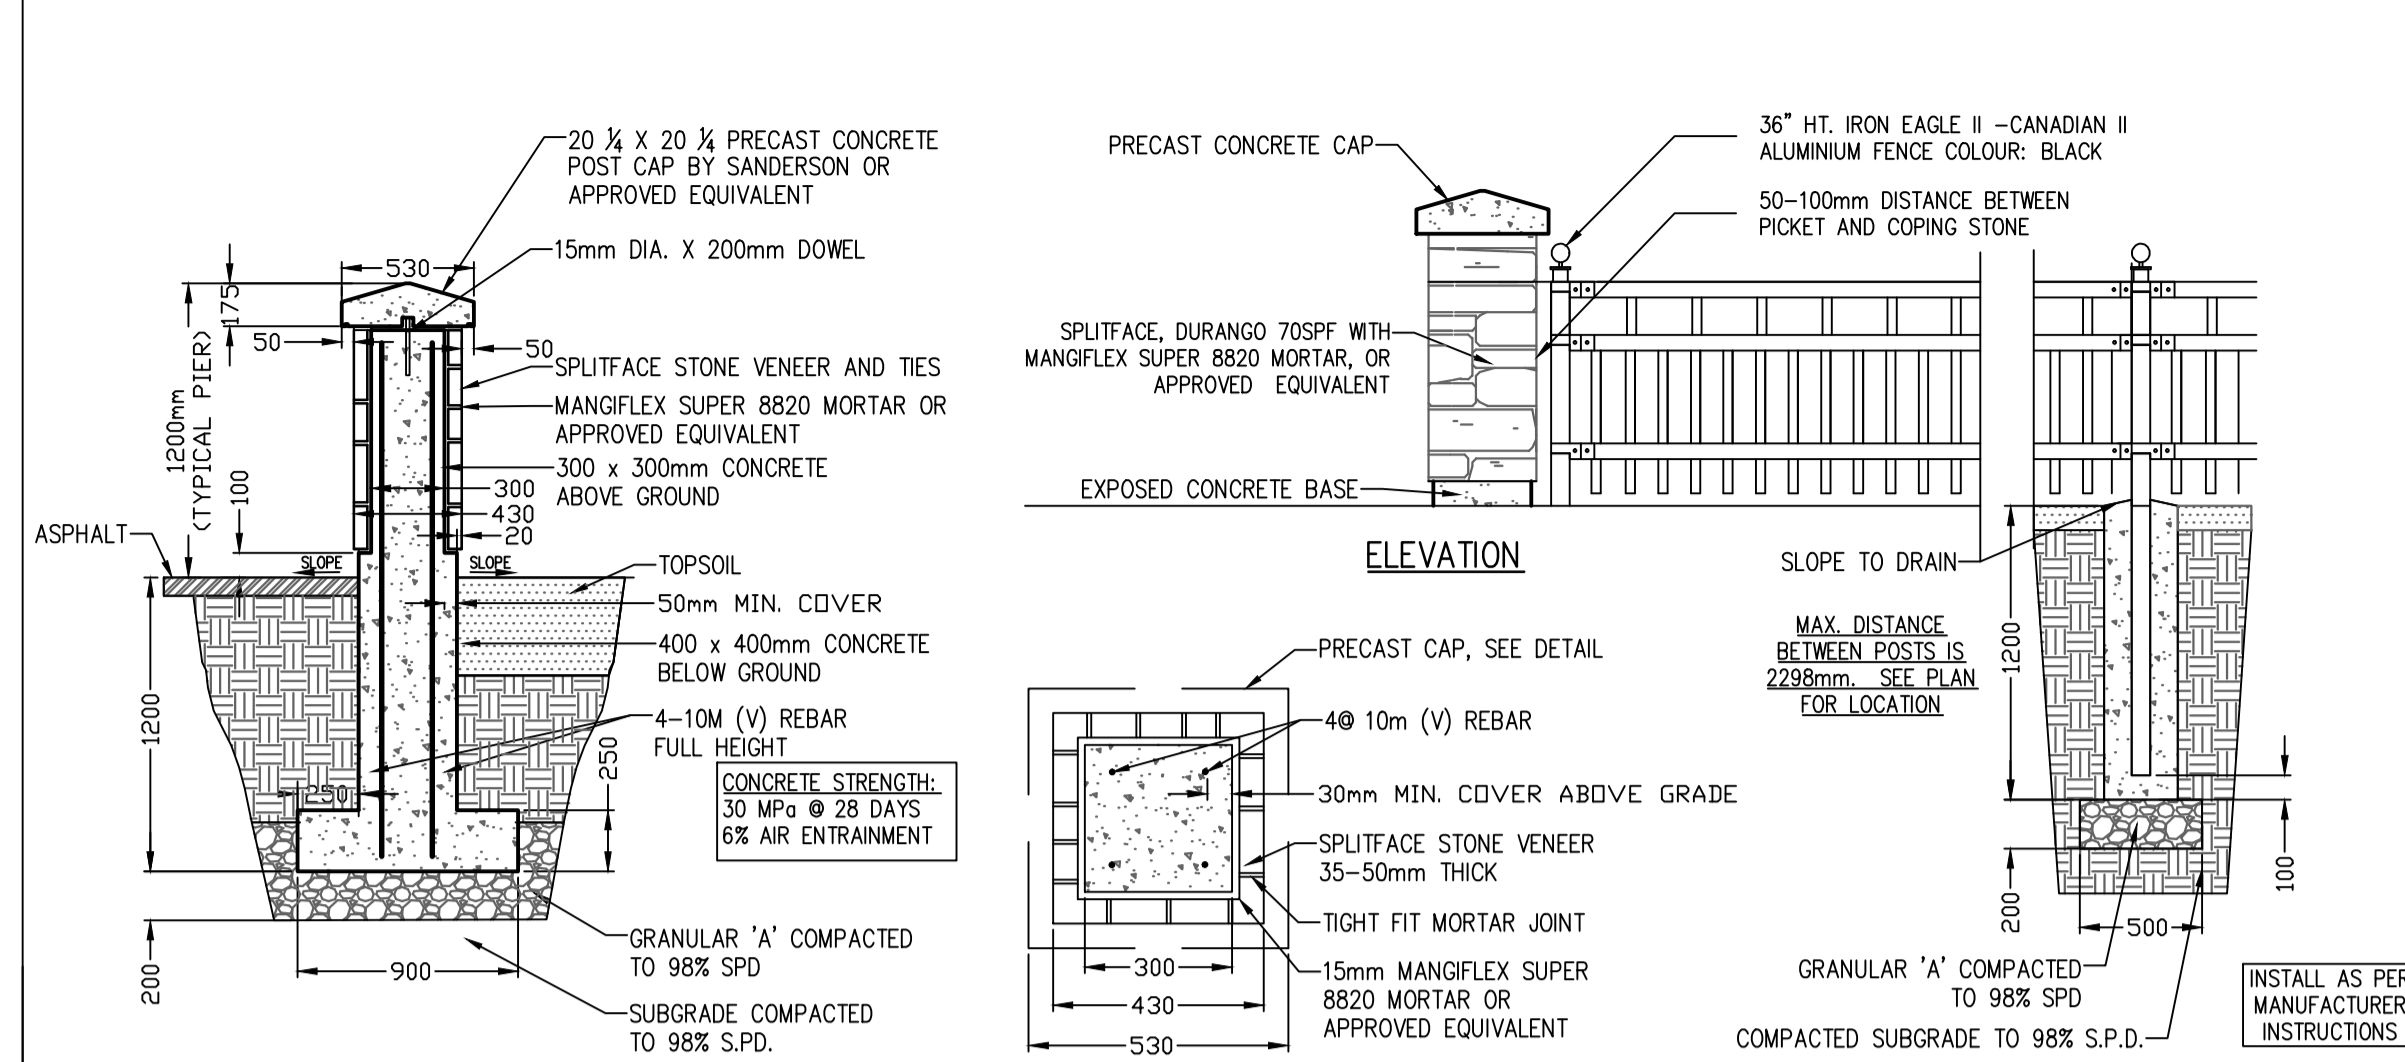

CONCRETE PIER WITH STONE VENEER AND DECORATIVE METAL FENCE

D17

NOTE:
THE POSITION OF ALL POLE LINES, CONDUITS, WATERMANS, SEWERS AND OTHER UNDERGROUND AND OVERGROUND UTILITIES AND STRUCTURES IS NOT NECESSARILY SHOWN ON THE CONTRACT DRAWINGS, AND WHERE SHOWN, THE ACCURACY OF THE POSITION OF SUCH UTILITIES AND STRUCTURES IS NOT GUARANTEED. BEFORE STARTING WORK, DETERMINE THE EXACT LOCATION OF ALL SUCH UTILITIES AND STRUCTURES AND ASSUME ALL LIABILITY FOR DAMAGE TO THEM.

NOT FOR CONSTRUCTION

No.	REVISION	DATE	BY
7.	REVISED AS PER CITY COMMENTS	OCT 3/14	RJ
6.	SITE PLAN APPROVAL 6th SUBMISSION & PERMITS	JUL 14/14	RJ
5.	SITE PLAN APPROVAL 5th SUBMISSION	MAR 6/14	JF
4.	SITE PLAN APPROVAL 4th SUBMISSION	FEB 28/14	JF
3.	SITE PLAN APPROVAL 3rd SUBMISSION	JAN 22/14	JF
2.	SITE PLAN APPROVAL 2nd SUBMISSION	DEC 20/13	JF
1.	ISSUED FOR SITE PLAN AND RE-ZONING	AUG15/13	JF

DESIGNED	CHECKED	DRAWN	CHECKED	APPROVED
JF	JF	RJ	JF	GM
				GM

SCALE	FOR REVIEW ONLY

NOVATECH
Engineers, Planners & Landscape Architects
Suite 200, 240 Michael Cowpland Drive
Ottawa, Ontario, Canada K2M 1P6
Telephone (613) 254-9643
Facsimile (613) 254-5867
Website www.novatech-eng.com

CITY OF OTTAWA
87 MANN AVENUE

DRAWING NAME
LANDSCAPE DETAILS

PROJECT No. 113130
REV # 07
DRAWING No. L-3

M:\2013\113130\CAD\landscape\SPA_Subdivision\113130-L-3.dwg, L-3, Oct 03, 2014, 4:10pm, jgimes