

LOTS 13, 14 And 15
(East Side Russell Avenue)
REGISTERED PLAN 32846
CITY OF OTTAWA
Based on Annis, O'Sullivan, Vollebek Ltd.
Field Work Completed May 8, 2013

Existing Zoning	
I1A Area (approx.)	973.3 m ² (67%)
R4H Area (approx.)	473.2 m ² (33%)
Proposed Zoning: (Rezoning I1A to R4H)	
R4H Area	
Setbacks for R4H	Required Proposed
Front Yard (Mann)	3.0 m (min) 3.0 m
Front Yard (Russell)	4.5 m (min) 4.5 m
Rear Yard	7.5 m (min) 7.5 m (EXISTING CONDITION)
Side Yard	1.2 m (min) 1.2 m (EXISTING CONDITION)
Building Height R4H	11.0 m (max) 11.97 m
Building Height I1A	15.0 m (max) 12.0 m
Total Site AREA: 1446 m ²	
Landscaped Proposed Area	430 m ² 29.7% of Site Area
Maximum Building Height Proposed	11.97 m
Storey Proposed	4
Total Building Area	839 m ²
Proposed Lot Coverage	58%
Proposed Gross Area	3147 m ²
	First floor 837 m ²
	Second floor 837 m ²
	Third floor 787 m ²
	Fourth floor 686 m ²
Parking By Law Requirements	
Parking Calculations:	
Based on Zoning By Law	
0.5 Per Dwelling Unit	
0.5 X 60 = 30 Spaces	
Visitor Parking (Based on Table 102(a))	
None for first 12 and 0.02 per remaining units.	
60-12-48x0.02 = 9.6 or 10 spaces	
Parking Summary	
Required spaces: 30	
Required visitors parking: 10	
Total required: 40 spaces	
Parking provided: 6 spaces	
Bicycle Parking - Table 111A (b)	
0.5 Per Unit	
60 units x 0.5 = 30 Spaces	
Provided bicycle parking = 30 Interior + 5 exterior	
Amenities space (Section 137)	
Calculation	
6 m ² per unit - 60 Units = 360m ²	
Provided at basement	130m ²
Provided at Roof top	150m ²
Provided outdoor	80m ²
Total	360m ²
Waste Collection	
A 59 sq.m. Garbage Room is located at the first floor.	
2 x 6 Cu. Yd. Bins are provided for garbage.	
4 x 2 Cu. Yd. Bins are provided for recycling.	
2 x 240 L. Bins are provided for compost.	
Private collection as needed.	

Robertson Martin
Architects
216 Pretoria Ave.,
Ottawa, ON, K1S1X2
Phone: 613-567-1361
Fax: 613-567-9462
Email: mail@robertsonmartin.com




LEGEND

- PROPERTY LINE
- - - SET BACK
- - - DEMOLITION UNLESS OTHERWISE INDICATED
- [Hatched Box] PROPOSED 3 STOREY ADDITION
- [Cross-hatched Box] RENOVATED EXISTING
- [Hatched Box] PROPOSED NEW ENTRANCE - 1 STOREY
- [Dotted Box] PERMEABLE PAVING
- [Stippled Box] ASPHALT
- [Dotted Box] STONE DUST PATH
- MHS1 MAINTENANCE HOLE (STORM SEWER)
- MHS MAINTENANCE HOLE (SANITARY)
- MH MAINTENANCE HOLE (UNIDENTIFIED)
- UP UTILITY POLE
- CB CATCH BASIN
- TIG TOP OF GRATE
- GM GAS METER
- LS LIGHT STANDARD
- △ S SIGN
- CLF CHAIN LINK FENCE
- BF BOARD FENCE
- DIAMETER
- TOP OF CONCRETE CURB ELEVATION
- LOCATION OF ELEVATION
- OVERHEAD UTILITY WIRES
- ▲ MAIN DOOR / EXIT DOOR
- [IFF] INTERIOR FINISH FLOOR

01	ISSUED FOR SITE PLAN	AUGUST 12, 2013
----	----------------------	-----------------

DRAWINGS COPYRIGHT ROBERTSON MARTIN ARCHITECTS
DO NOT COPY. DO NOT SCALE DRAWINGS.
ALL DIMENSIONS TO BE CHECKED AND VERIFIED.

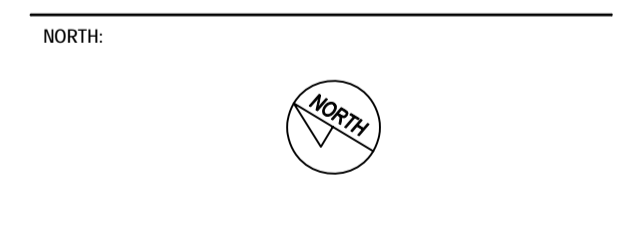

PROJECT: **87 MANN AVE. ADAPTIVE REUSE**

87 MANN OTTAWA, ONTARIO
DRAWING: **SITE PLAN**

DESIGNED BY: RM, LB APPROVED BY: RM
DRAWN BY: NB
DATE: MAY, 2013 SCALE: AS SHOWN
RMA PROJECT NUMBER: 13330 SHEET NUMBER: **A-0.2**