



PLANTING MIX TO BE APPROVED BY LANDSCAPE ARCHITECT. ALL PLANT MATERIAL TO MEET CNTA STANDARDS, AND BE APPROVED BY LANDSCAPE ARCHITECT PRIOR TO PLANTING. ALL WORK TO INCLUDE MINIMUM 1 YEAR WARRANTY FROM DATE OF FINAL ACCEPTANCE. PLANTING ON CITY PROPERTY TO INCLUDE 2 YEAR WARRANTY FROM DATE OF FINAL ACCEPTANCE.

Plant List - Shrubs - 975 Woodroffe Ave.					
Code	Qty.	Botanical Name	Common Name	Size	Cond.
AC	15	Amelanchier canadensis	Serviceberry	30cm HT.	Pot
BT	120	Barberis thunbergii	Barberry	50cm HT.	Pot
CR	10	Cornus rosmarinifolia	Gray Dogwood	50cm HT.	Pot
FO	10	Forsythia ovata 'Northern Gold'	Northern Gold Forsythia	40cm HT.	Pot
HPI	48	Hydrangea paniculata 'Limelight'	Limelight Hydrangea	50cm HT.	Pot
SR	15	Syringa reticulata 'Vary Silk'	Japanese Tree Lilac	30cm HT.	Pot
SVA	15	Syringa vulgaris 'Alba'	Common Lilac	60cm HT.	Pot
VL	10	Viburnum lentago	Nannyberry	80cm HT.	Pot


Plant List - Trees - 975 Woodroffe Ave.					
Code	Qty.	Botanical Name	Common Name	Size	Cond.
1yr ACa	1	Amelanchier canadensis	Serviceberry Tree	50mm cal	B + B
1yr AG	1	Amelanchier gran. 'Autumn Brilliance'	Autumn Brilliance Serviceberry	60mm cal	B + B
1yr AR	1	Acer rubrum	Red Maple	70mm cal	B + B
1yr AS	1	Acer saccharum	Sugar Maple	70mm cal	B + B
1yr CC	1	Crataegus crus-galli 'Inermis'	Thornless Cockspur Hawthorn	50mm cal	B + B
1yr CD	1	Celtis occidentalis	Hockberry	70mm cal	B + B
1yr CO	1	Cornus racemosa	Gray Dogwood	60mm cal	B + B
1yr MHg	1	Malus 'Harvest Gold'	Harvest Gold Crabapple	60mm cal	B + B
1yr MR	1	Malus 'Robinson'	Robinson Crabapple	60mm cal	B + B
1yr MRs	1	Malus 'Red Splendour'	Red Splendour Crabapple	60mm cal	B + B
1yr MS	1	Malus Sulzorum	Sugar Tyme Crabapple	60mm cal	B + B
1yr SRe	1	Syringa reticulata 'Vary Silk'	Japanese Tree Lilac	60mm cal	B + B
1yr PG	1	Picea glauca	White Spruce	2.0m HT.	B + B
1yr PR	1	Pinus resinosa	Red Pine	1.75m HT.	B + B
1yr PS	1	Pinus strobus	White Pine	1.5m HT.	B + B

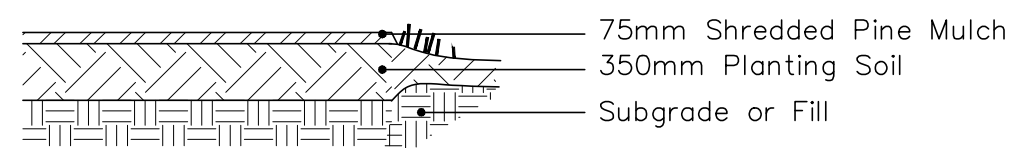



3 TYPICAL PLANTING BED (PB) NTS

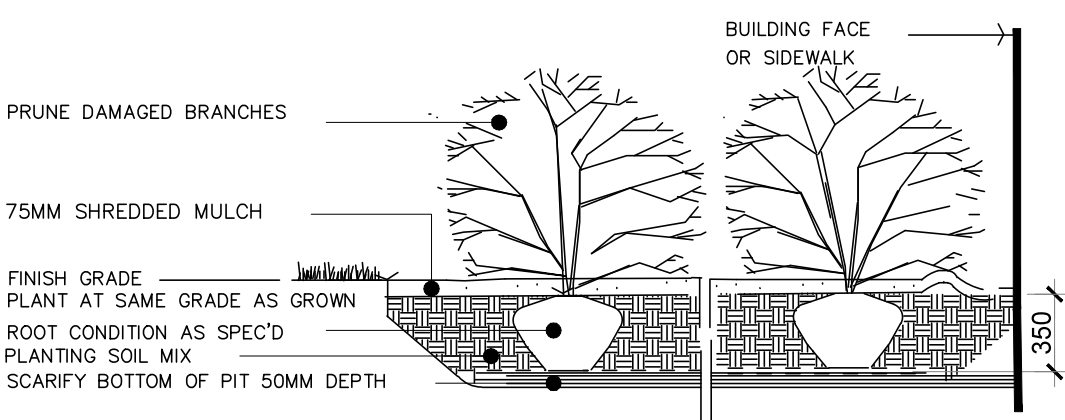

2 SHRUB PLANTING NTS

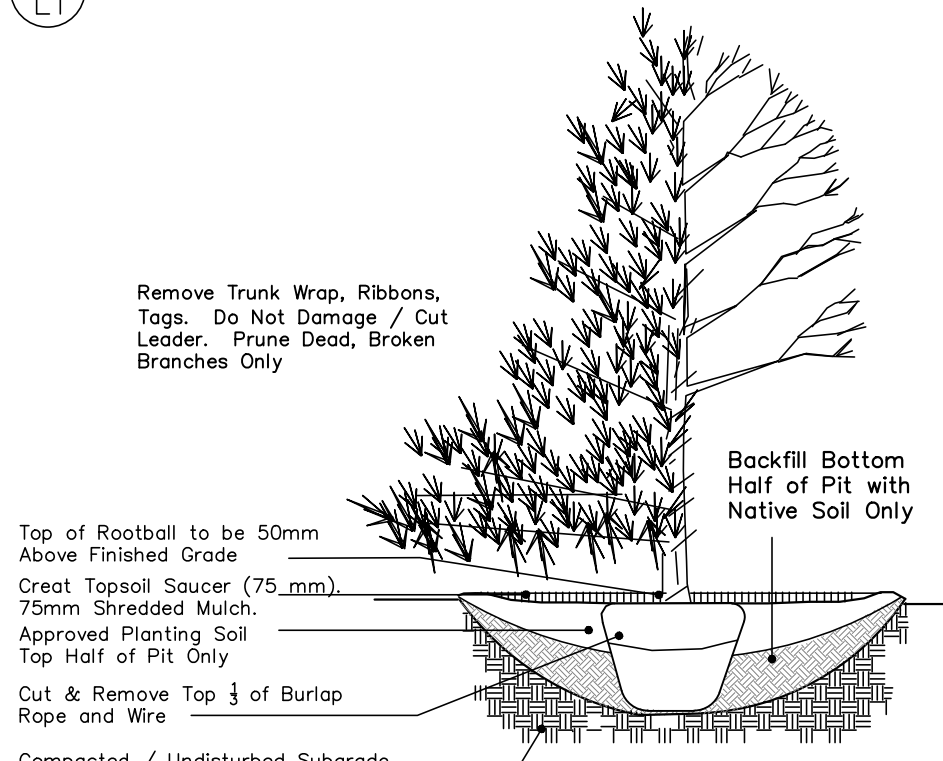

1 TREE PLANTING NTS

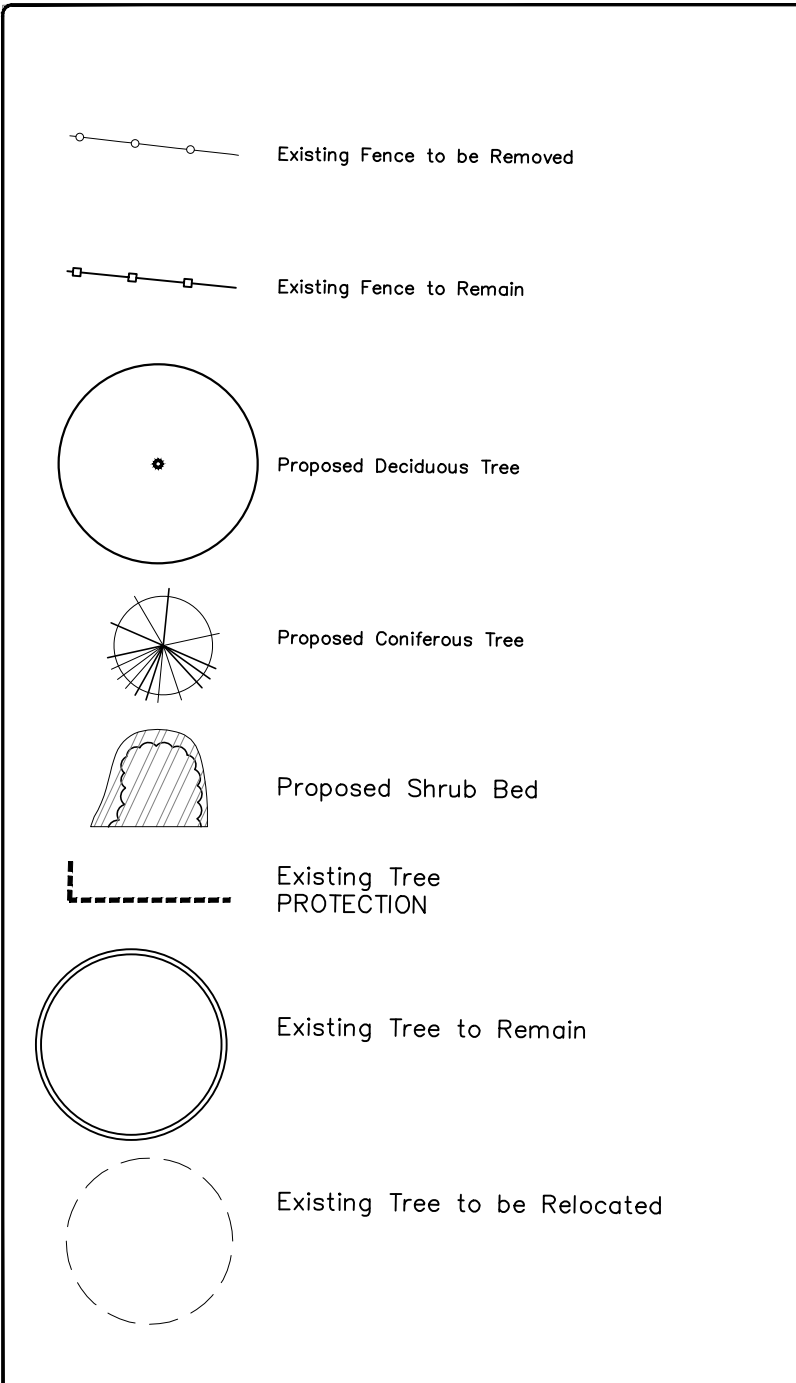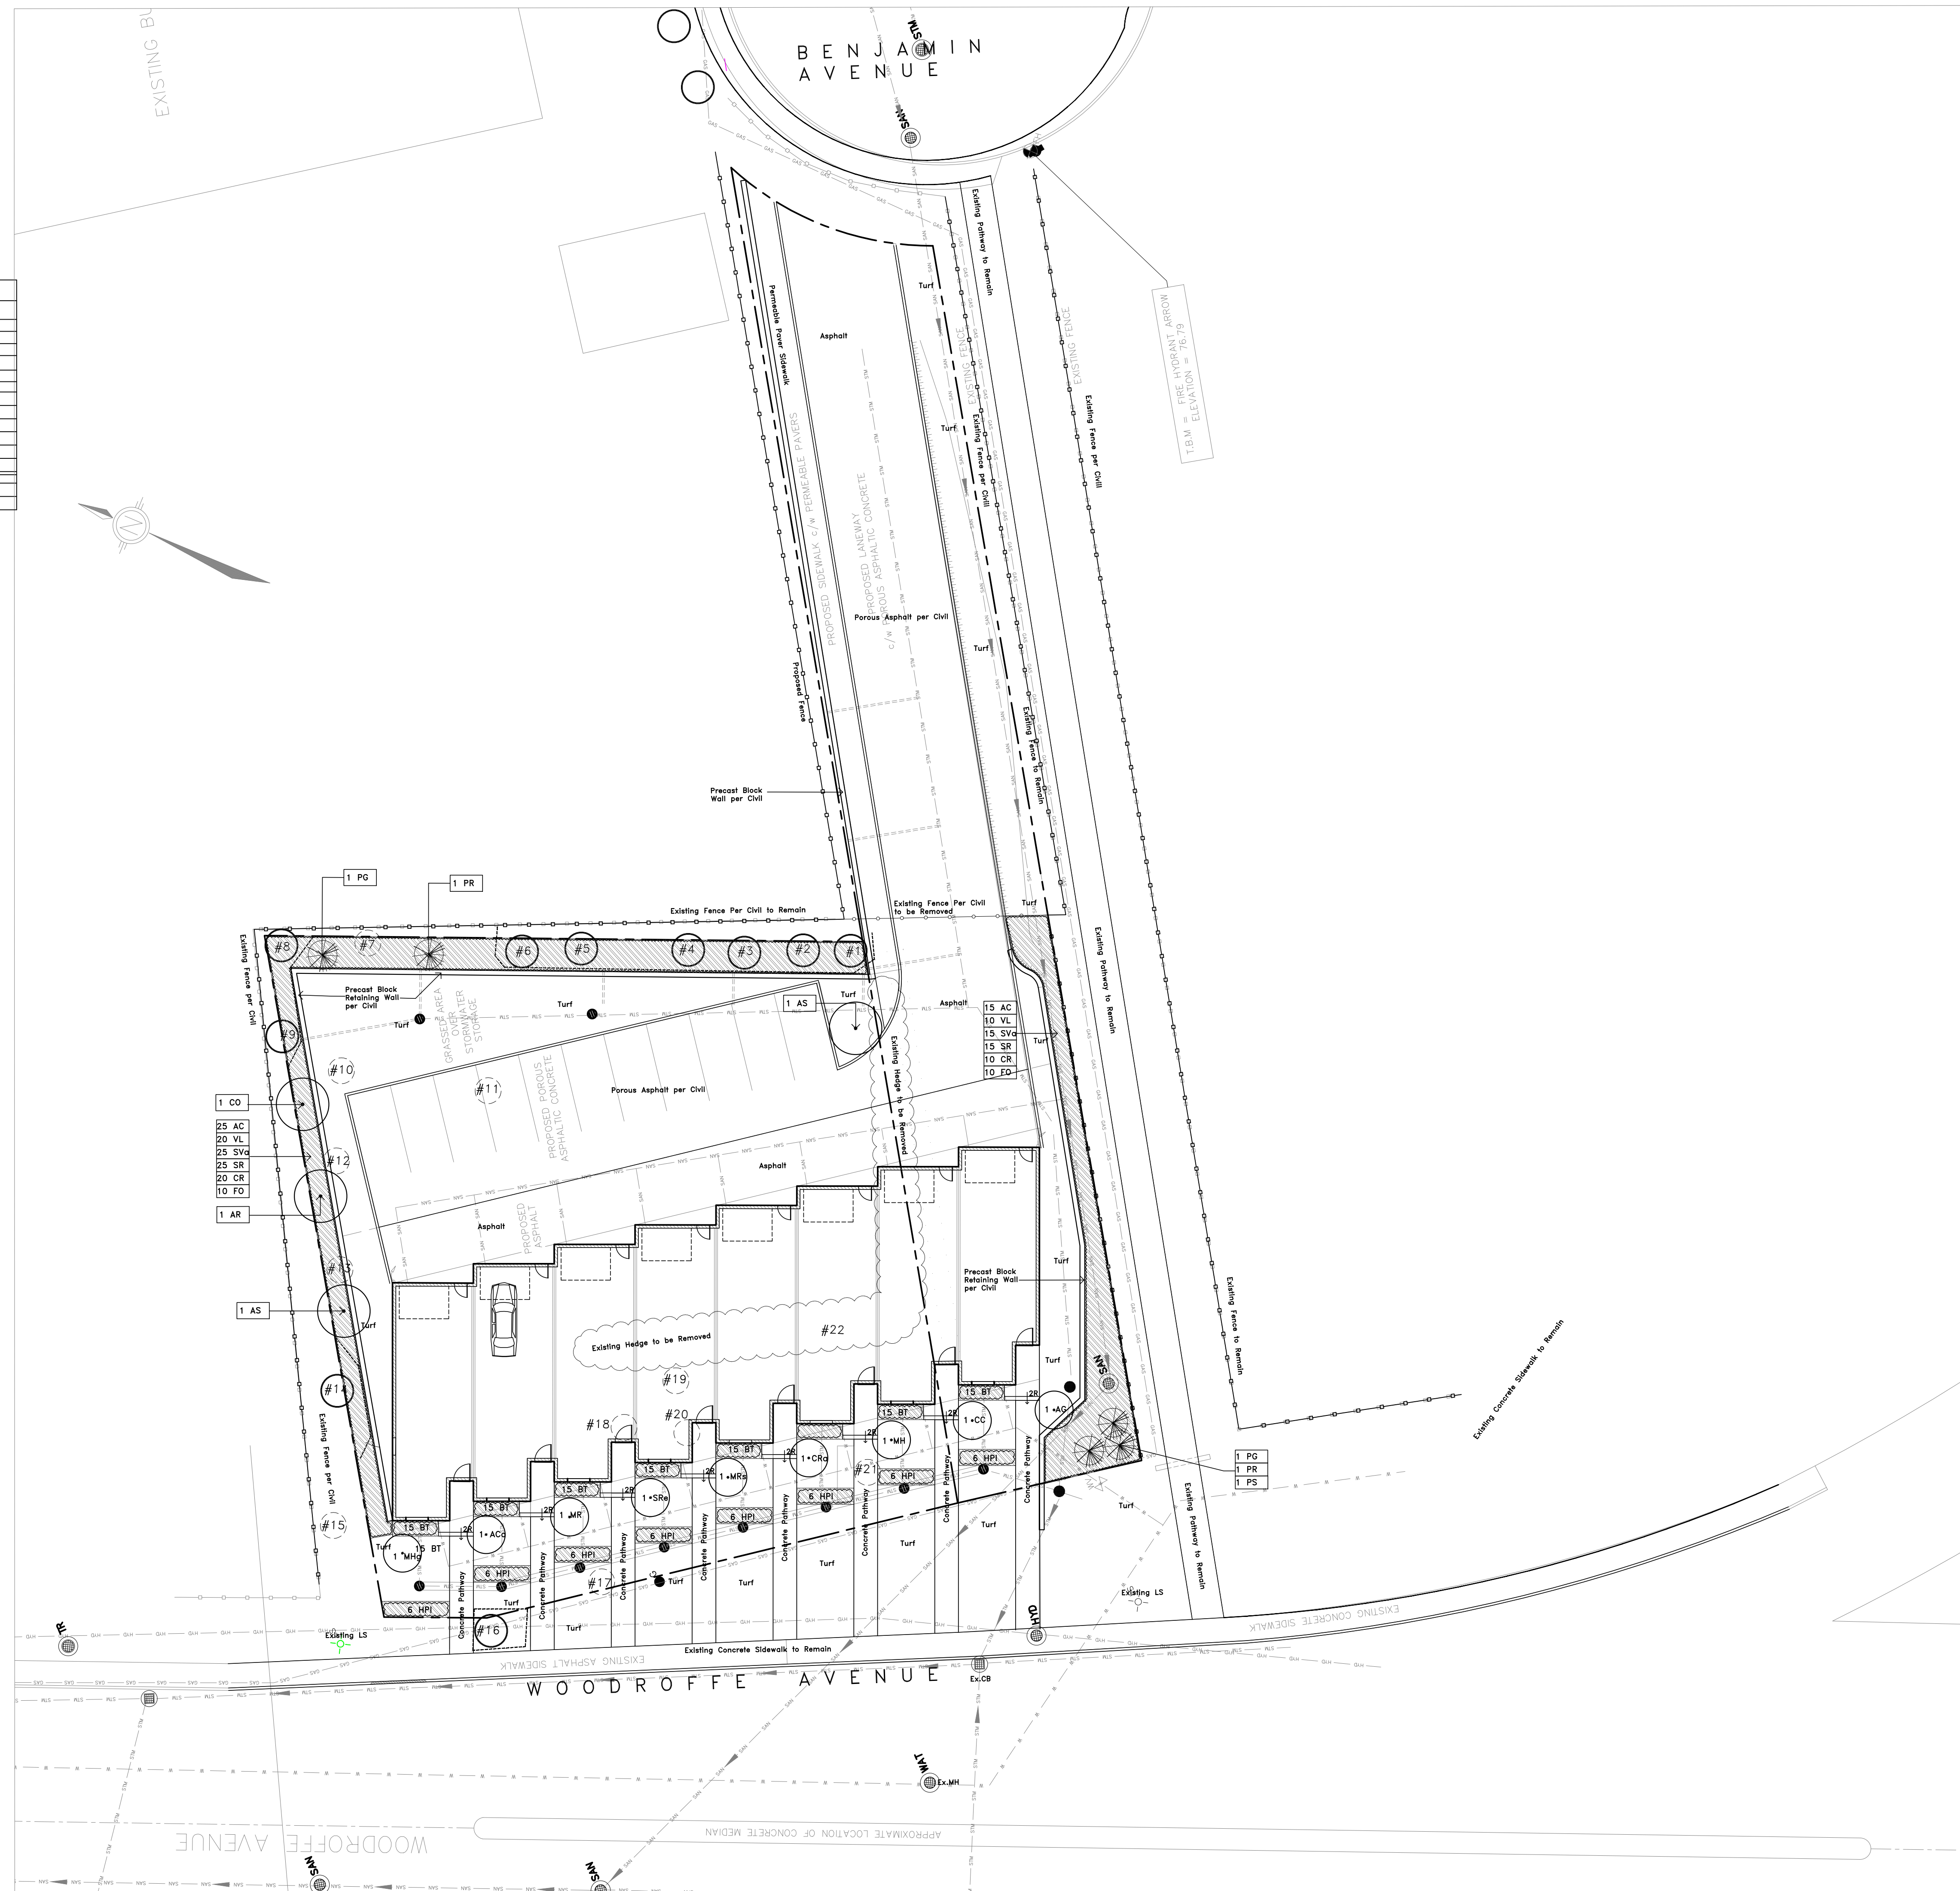

Drawing Remains the Property of Gino J. Aiello Landscape Architect. Copyright Reserved by Gino J. Aiello Landscape Architect. Do Not Use or Reproduce Without Approval of Gino J. Aiello. Do Not Use For Construction Unless Signed By Landscape Architect. Contractor is Responsible for Verification of Site Locations of all Utilities. Report any Discrepancies Between Site and Drawing Immediately to Gino J. Aiello.

No.	Revision	Date
2	For Site Plan Control	September 5 2013
1	For Review	June 26 2013

Client: **Kardash**

Consultant: **Gino J. Aiello landscape architect**
 www.gjala.com
 gino@gjala.com (613) 852 1343
 50 Camelot Drive, Nepean, Ontario K2G 5X8

Project: **Project Name**
975 Woodroffe Ave.

Drawing: **Landscape Plan**

Drawn By: **GJA** Sheet Number: **L1**
 Design By:
 Date: **June 2013**
 Scale: **1:200**