


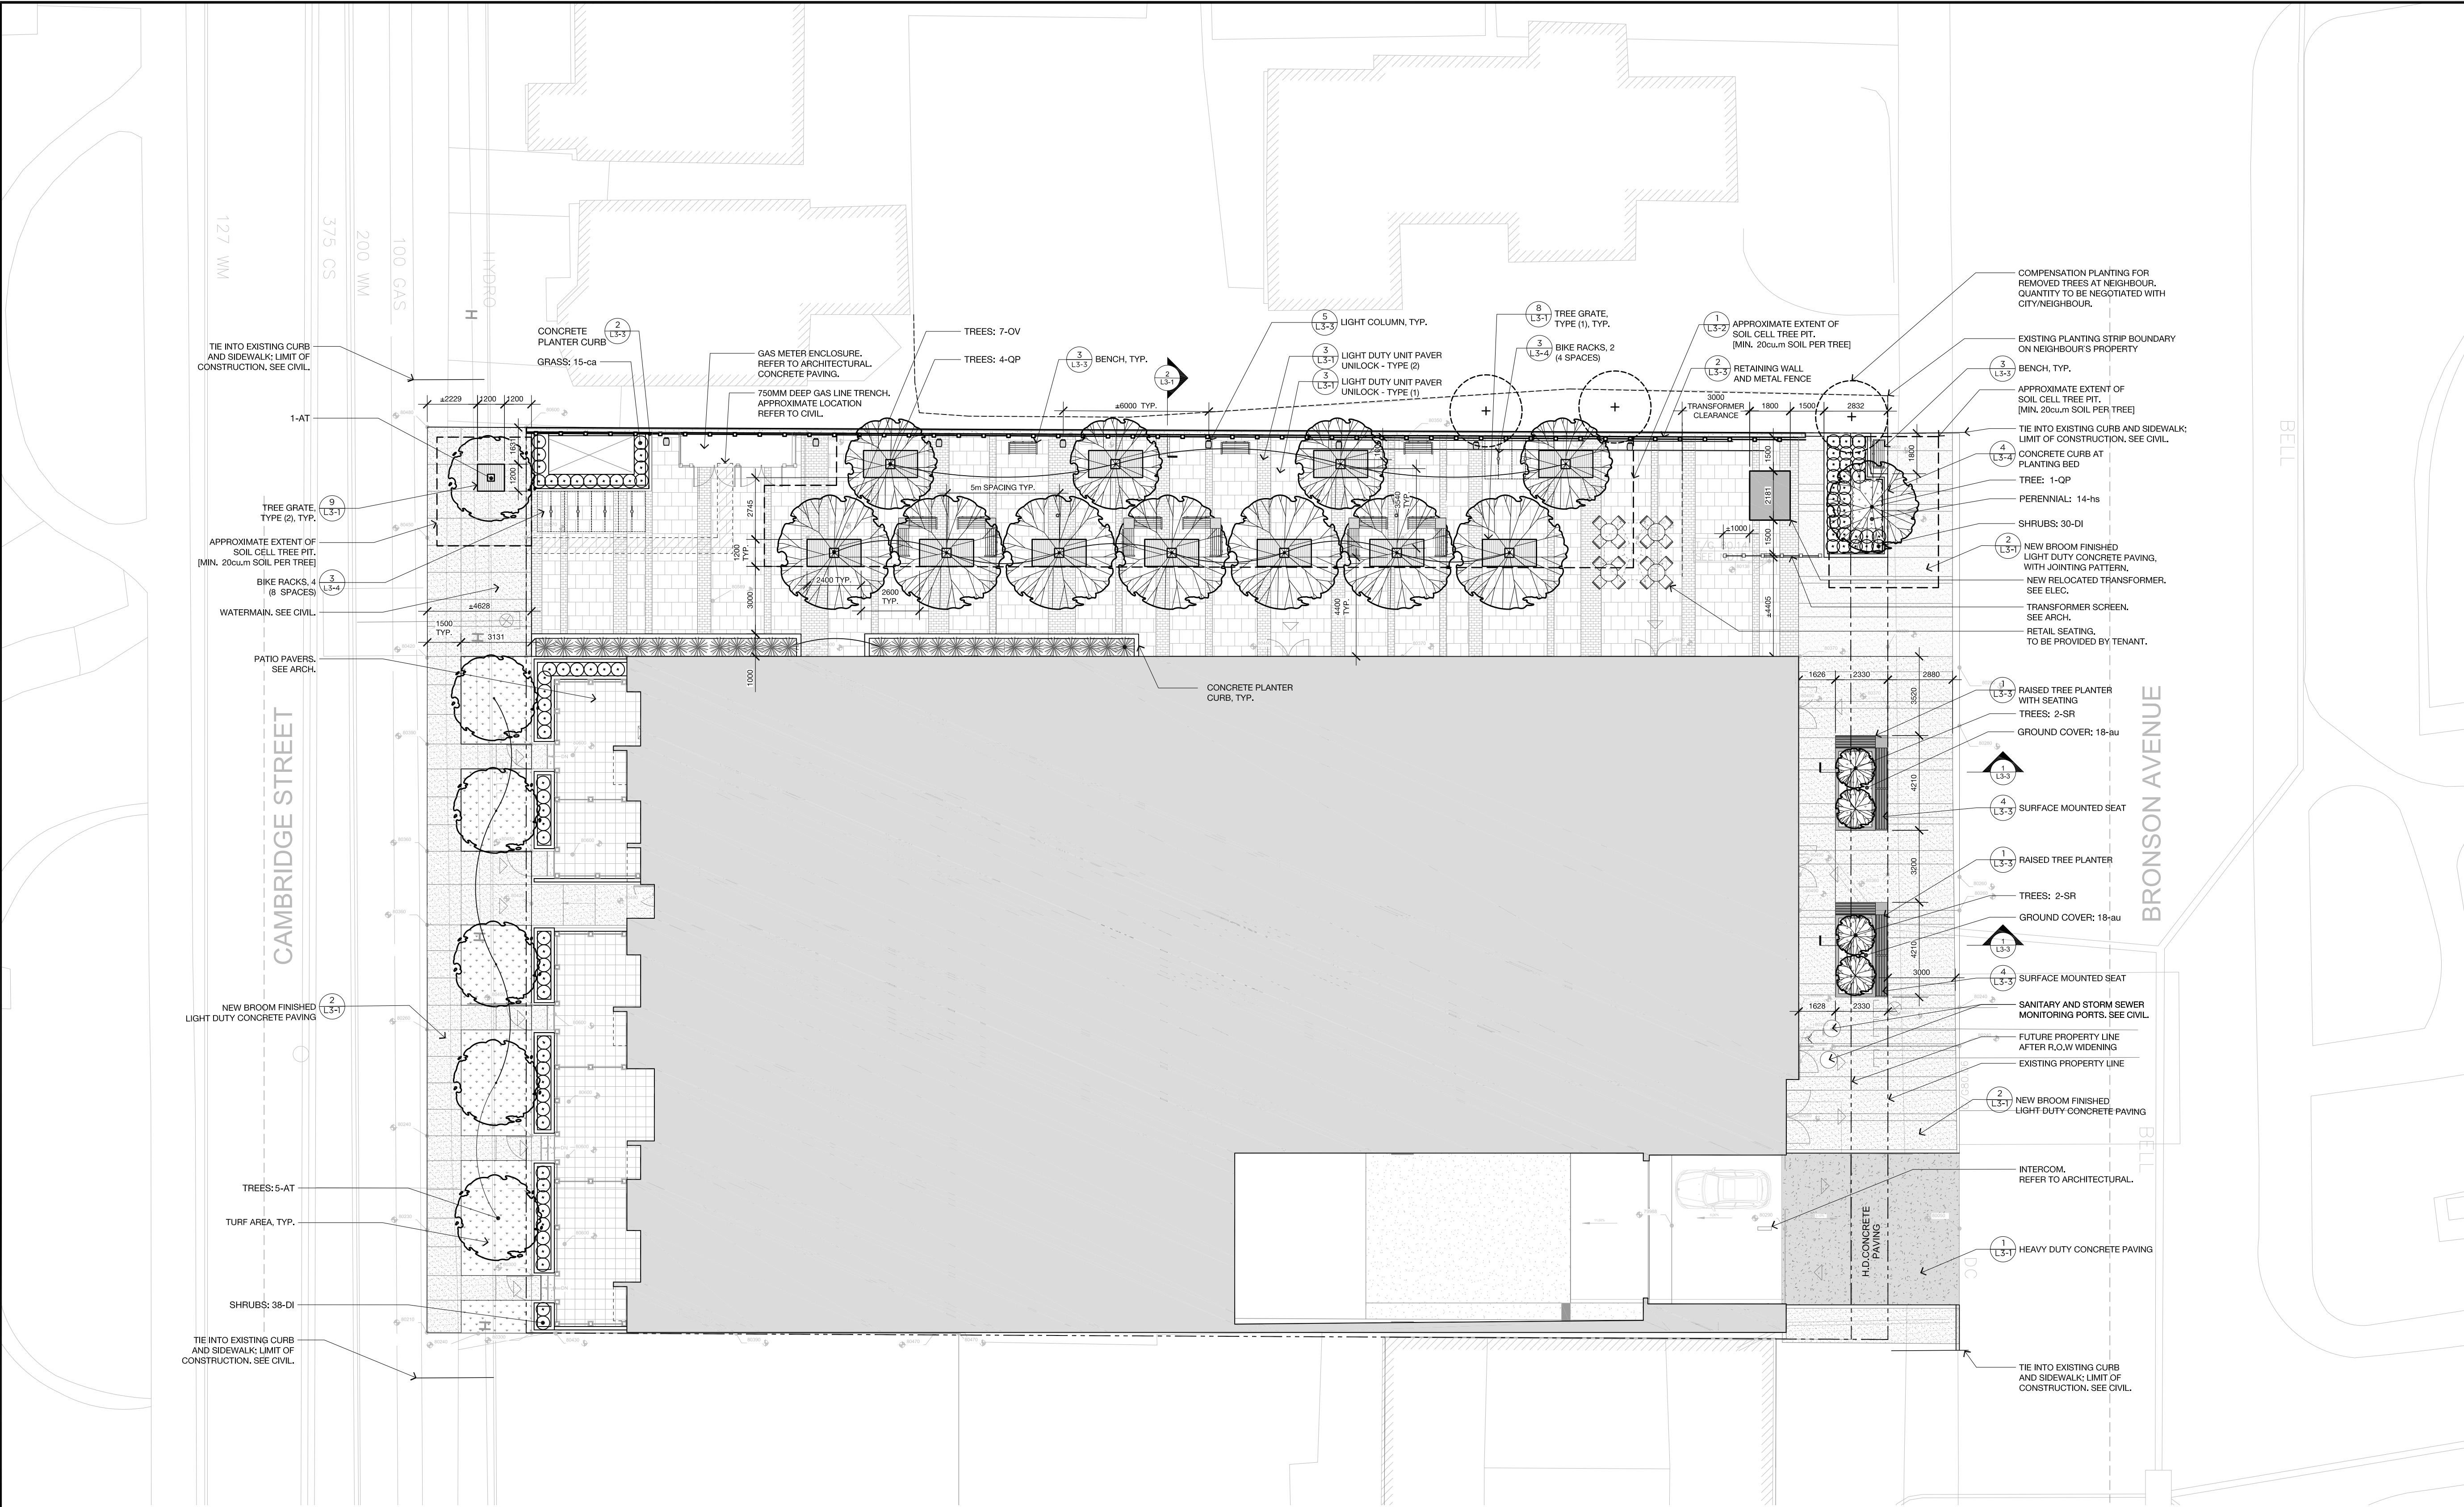

PLANT LIST					
DECIDUOUS TREES					
AT	6	<i>Acer tataricum</i>	Tatarian Maple	6cm caliper	W.B.
OV	7	<i>Ostrya virginiana</i>	Ironwood	6cm caliper	W.B.
QM	5	<i>Quercus palustris</i> Green Pillar (Pringreen)	Green Pillar Oak	6cm caliper	W.B.
SR	4	<i>Syringa reticulata</i> 'Ivory silk'	Ivory Silk Tree Lilac	6cm caliper	W.B.
SHRUBS					
DI	68	<i>Diervilla lonicera</i>	Bush Honeysuckle	-	3 gallon pot
Tm	28	<i>Taxus x media</i> 'Brownii'	Brown's Yew	-	3 gallon pot
GROUND COVER & PERENNIALS					
au	36	<i>Arctostaphylos uva-ursi</i>	Bearberry	-	1 gallon pot
ca	15	<i>Calamagrostis x acutiflora</i> 'Karl Foerster'	Feather Reed Grass	-	2 gallon pot
hs	14	<i>Hemerocallis</i> 'Stella D'Oro'	Daylily	-	1 gallon pot

APPROVED
By Douglas James at 8:45 am, Aug 31, 2018


DOUGLAS JAMES, MCIP, RPP
MANAGER, DEVELOPMENT REVIEW - CENTRAL
PLANNING, INFRASTRUCTURE & ECONOMIC
DEVELOPMENT DEPARTMENT, CITY OF OTTAWA

GENERAL NOTES:

- Minimum clearance from trees is 2.0m, from any utility plant is 2.0m.

LEGEND

- PROPERTY LINE
- LIGHT DUTY CONCRETE PAVEMENT
- HARD DUTY CONCRETE PAVEMENT
- UNIT PAVERS - TYPE (1)
- UNIT PAVERS - TYPE (2)
- FENCE
- NEW DECIDUOUS TREE
- COMPENSATED TREE PLANTING AT NEIGHBOUR
- NEW DECIDUOUS SHRUB PLANTING
- NEW EVERGREEN SHRUB PLANTING
- SOD/GROUND COVER


REVISIONS

3	18/05/2018	REISSUED FOR SPA	PDF + HC
2	07/05/2018	REISSUED FOR SPA	PDF + HC
1	07/02/2018	REISSUED FOR SPA	PDF + HC
NO.	D / M / Y	MILESTONE / FAIT SAILLANT	FORMAT

PROJECT / LOCATION :
192 BRONSON AVE
OTTAWA, ONTARIO

CLIENT
PRINCE DEVELOPMENT

FOTENN
Planning + Design
223 McLeod Street, Ottawa ON K2P 0Z8 613.730.5709 www.fotenn.com

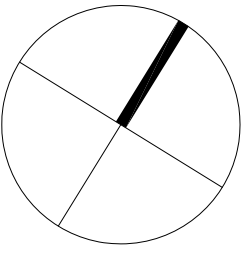

SHEET TITLE
LANDSCAPE PLAN

REVIEWED	GH	DRAWING NO.
DRAWN	KA	
DATE	07 FEB 2018	SHEET NO.
SCALE	1 : 150	L1-1

D07-12-13-0171