


PARTIAL EAST ELEVATION

NORTH ELEVATION

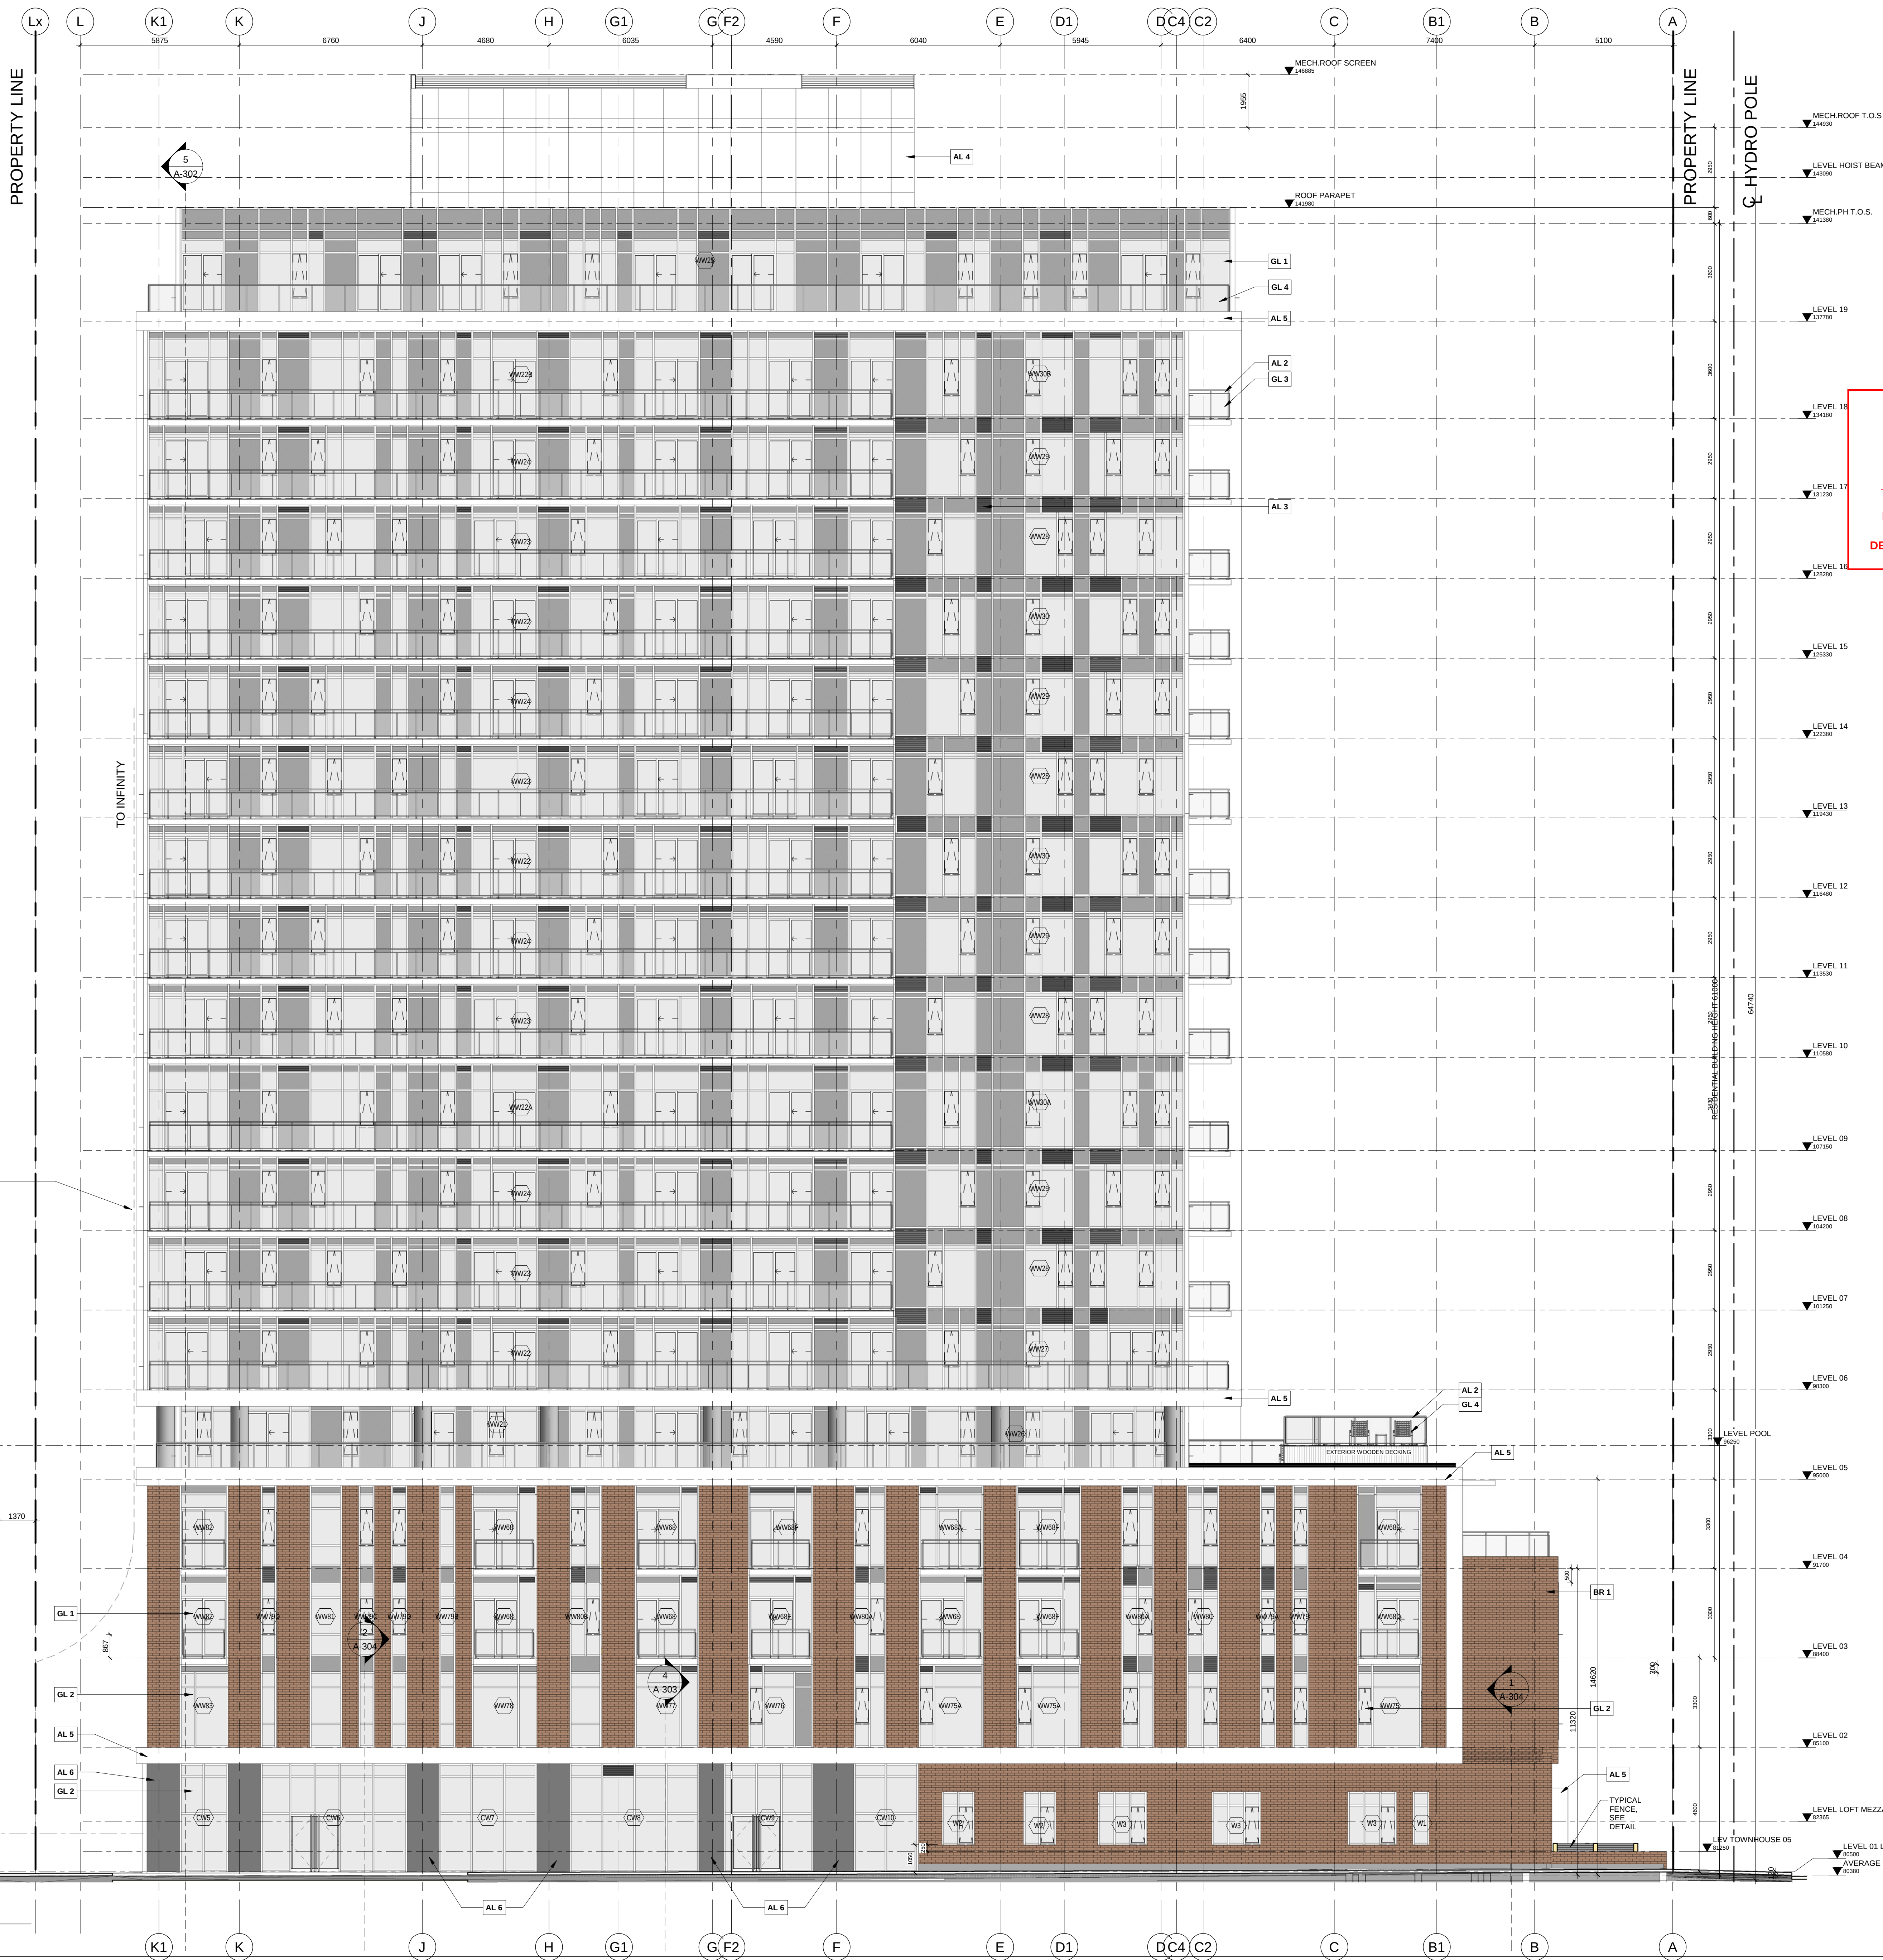

PROJECT
NORTH

[illegible]Revision

**CLELAND
JARDINE**
ENGINEERING LTD.

200-580 Terry Fox Drive
Kamato, Ontario
K2L 4B9
T 613-591-1533
F 613-591-1703

Smith + Andersen

1600 Carling Avenue, Suite 530
Ottawa, Ontario, K1Z 1G3
T 613.230.1186
F 613.230.2598

Landscape Architect

FOTENN
Planning + Design
223 McLeod Street, Ottawa, ON K2P 0Z6
613.730.5709

BRONSON OTTAWA

NEW CONSTRUCTION

192 Bronson Ave. - OTTAWA, Ontario

design title :

NORTH ELEVATION &
PARTIAL EAST
ELEVATION

scale : 1 : 100	designed by : A.S.	
date : 18 APRIL 2014	approved by E.H.	
file : 14-10	design:	A-201