

OWNER
BELLS CORNERS PROPERTIES LIMITED
 c/o TAGGART GROUP OF COMPANIES
 3187 ALBION ROAD SOUTH, OTTAWA ON K1V 8Y3

ARCHITECT
 DAVID S McROBIE ARCHITECTS INC
 66 QUEEN STREET, OTTAWA ON K1P 5C6

CONSULTANTS
 SOILS
 GOLDR AND ASSOCIATES
 32 STEACIE DRIVE, KANATA ON K2K 2A9

CIVIL
 ROBINSON LAND DEVELOPMENT
 350 PALLADIUM DRIVE, OTTAWA ON K2V 1A8

LANDSCAPE ARCHITECT
 JAMES B. LENNOX & ASSOCIATES INC
 1419 CARLING AVENUE, OTTAWA ON K1Z 7L6

North

Revisions

No.	By	Description	Date
01	JS	SITE PLAN APPLICATION	17 SEP. '13

Project

**NEW OFFICES FOR
 BELLS CORNERS
 PROPERTIES**

1891 - 1935 ROBERTSON ROAD, OTTAWA

Drawing

**ELEVATIONS
 BUILDING A - EXISTING**

Scale AS SHOWN

Stamp

Drawn RVS / WDC

Checked WDC




Project No. 12-198

Drawing No.

Date SEPTEMBER 2013

A-201

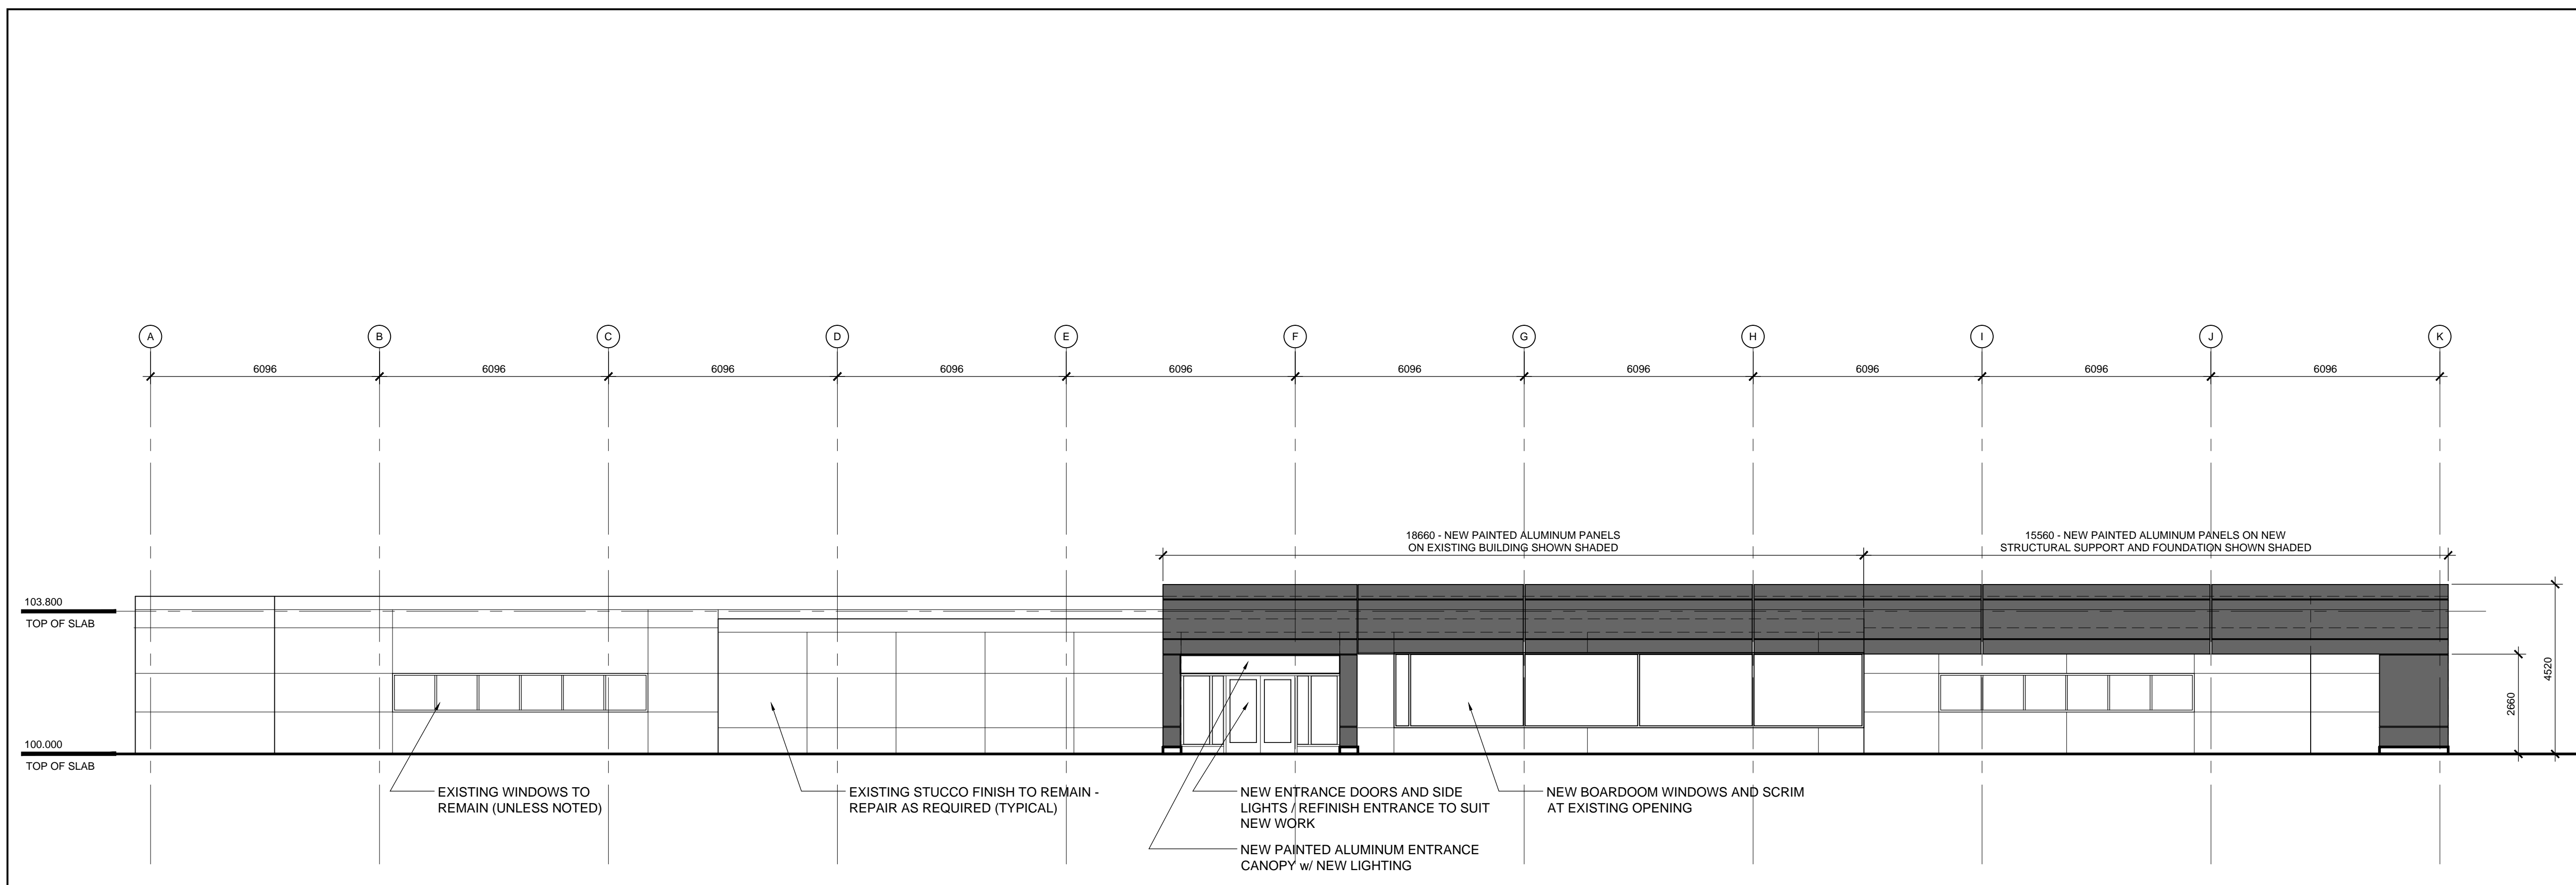

01 SOUTH ELEVATION - EXISTING FACING ROBERTSON ROAD
 A201 SCALE: 1:100

OWNER
BELLS CORNERS PROPERTIES LIMITED
 c/o TAGGART GROUP OF COMPANIES
 3187 ALBION ROAD SOUTH, OTTAWA ON K1V 8Y3

ARCHITECT
 DAVID S McROBIE ARCHITECTS INC
 66 QUEEN STREET, OTTAWA ON K1P 5C6

CONSULTANTS
 SOILS
 GOLDER AND ASSOCIATES
 32 STEACIE DRIVE, KANATA ON K2K 2A9

CIVIL
 ROBINSON LAND DEVELOPMENT
 350 PALLADIUM DRIVE, OTTAWA ON K2V 1A8

LANDSCAPE ARCHITECT
 JAMES B. LENNOX & ASSOCIATES INC
 1419 CARLING AVENUE, OTTAWA ON K1Z 7L6

North

Revisions

No.	By	Description	Date
01	JS	SITE PLAN APPLICATION	17 SEP. '13

Project

**NEW OFFICES FOR
 BELLS CORNERS
 PROPERTIES**

1891 - 1935 ROBERTSON ROAD, OTTAWA

Drawing

**ELEVATIONS
 BUILDING B - NEW**

Scale AS SHOWN

Stamp

Drawn RVS / WDC

Checked WDC




Project No. 12-198

Drawing No.


Date SEPTEMBER 2013

A-202

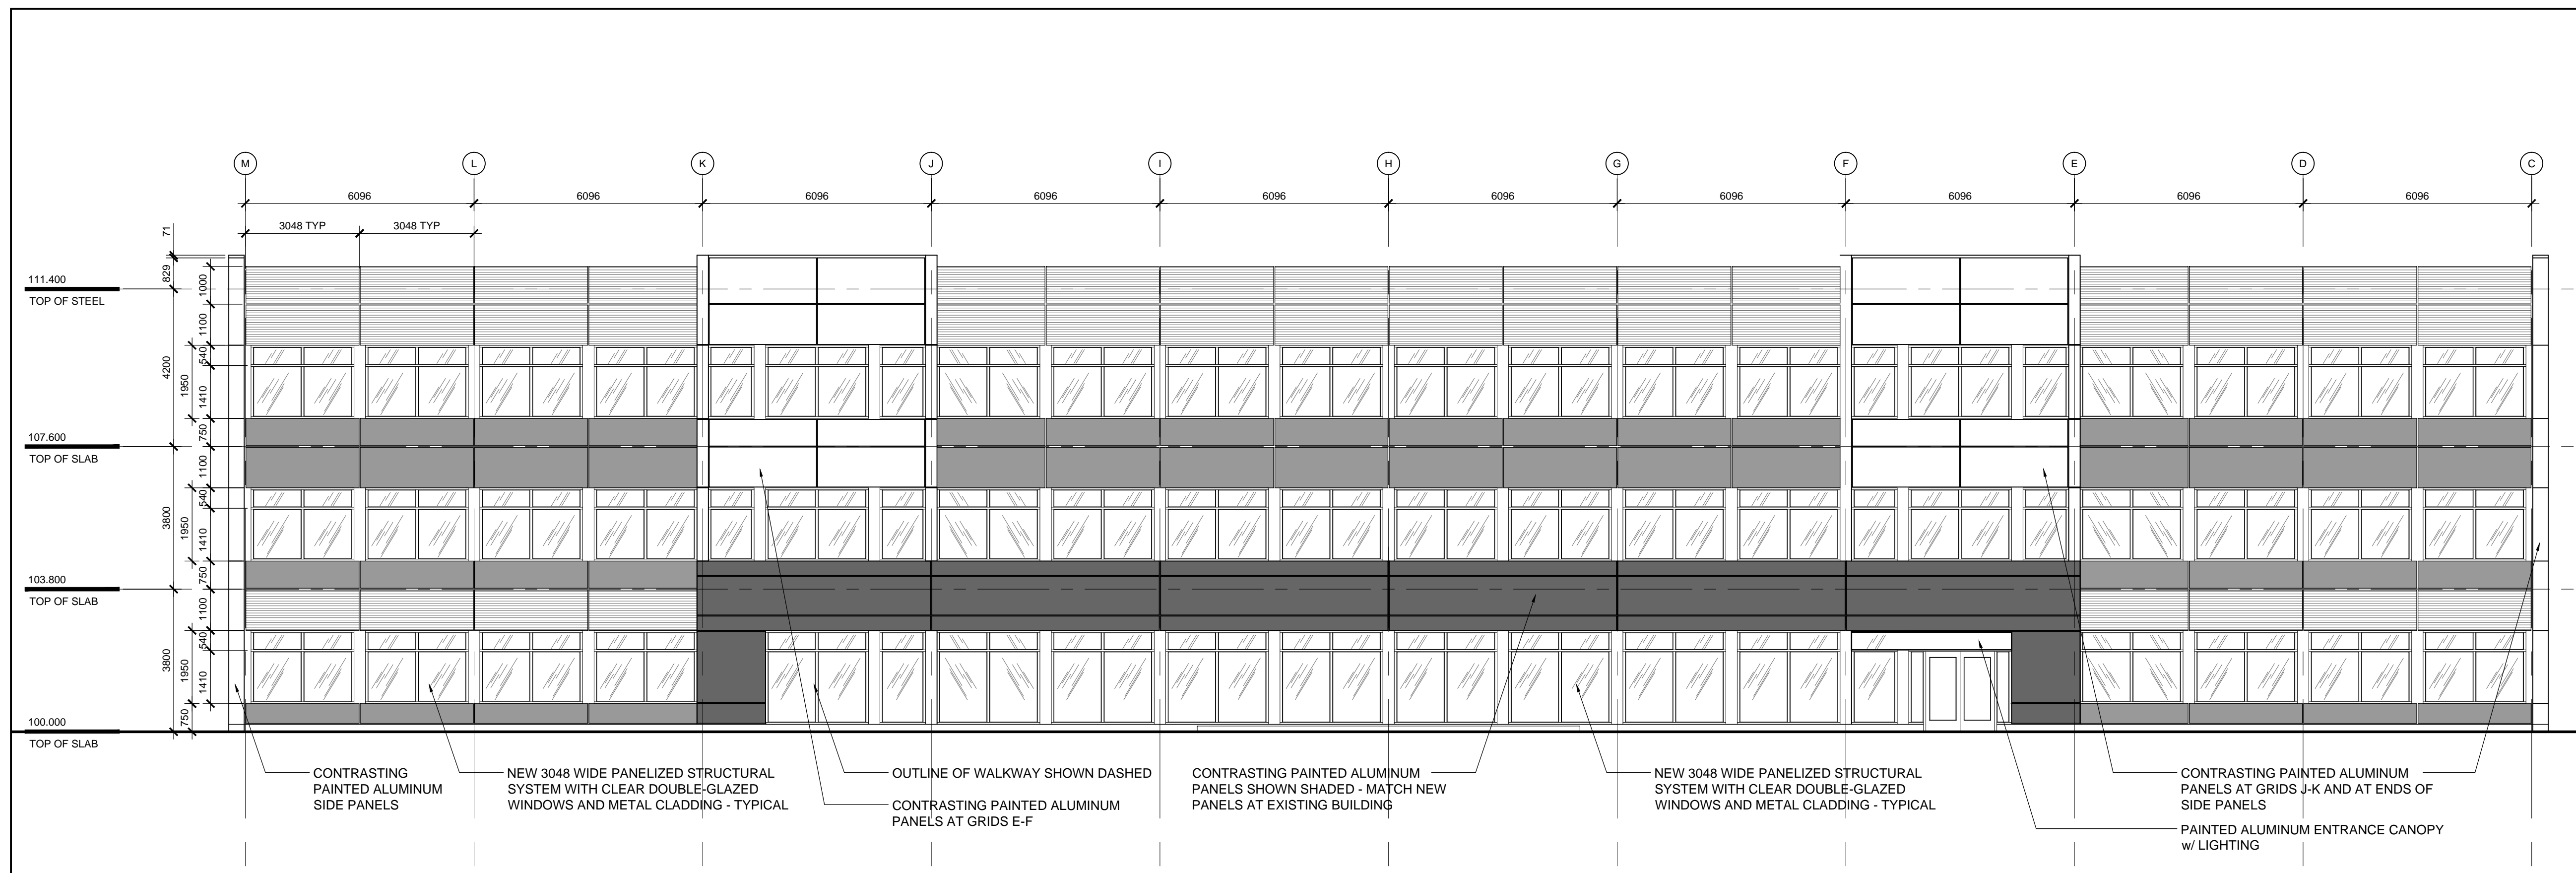

02 NORTH ELEVATION - NEW

A202 SCALE: 1:100

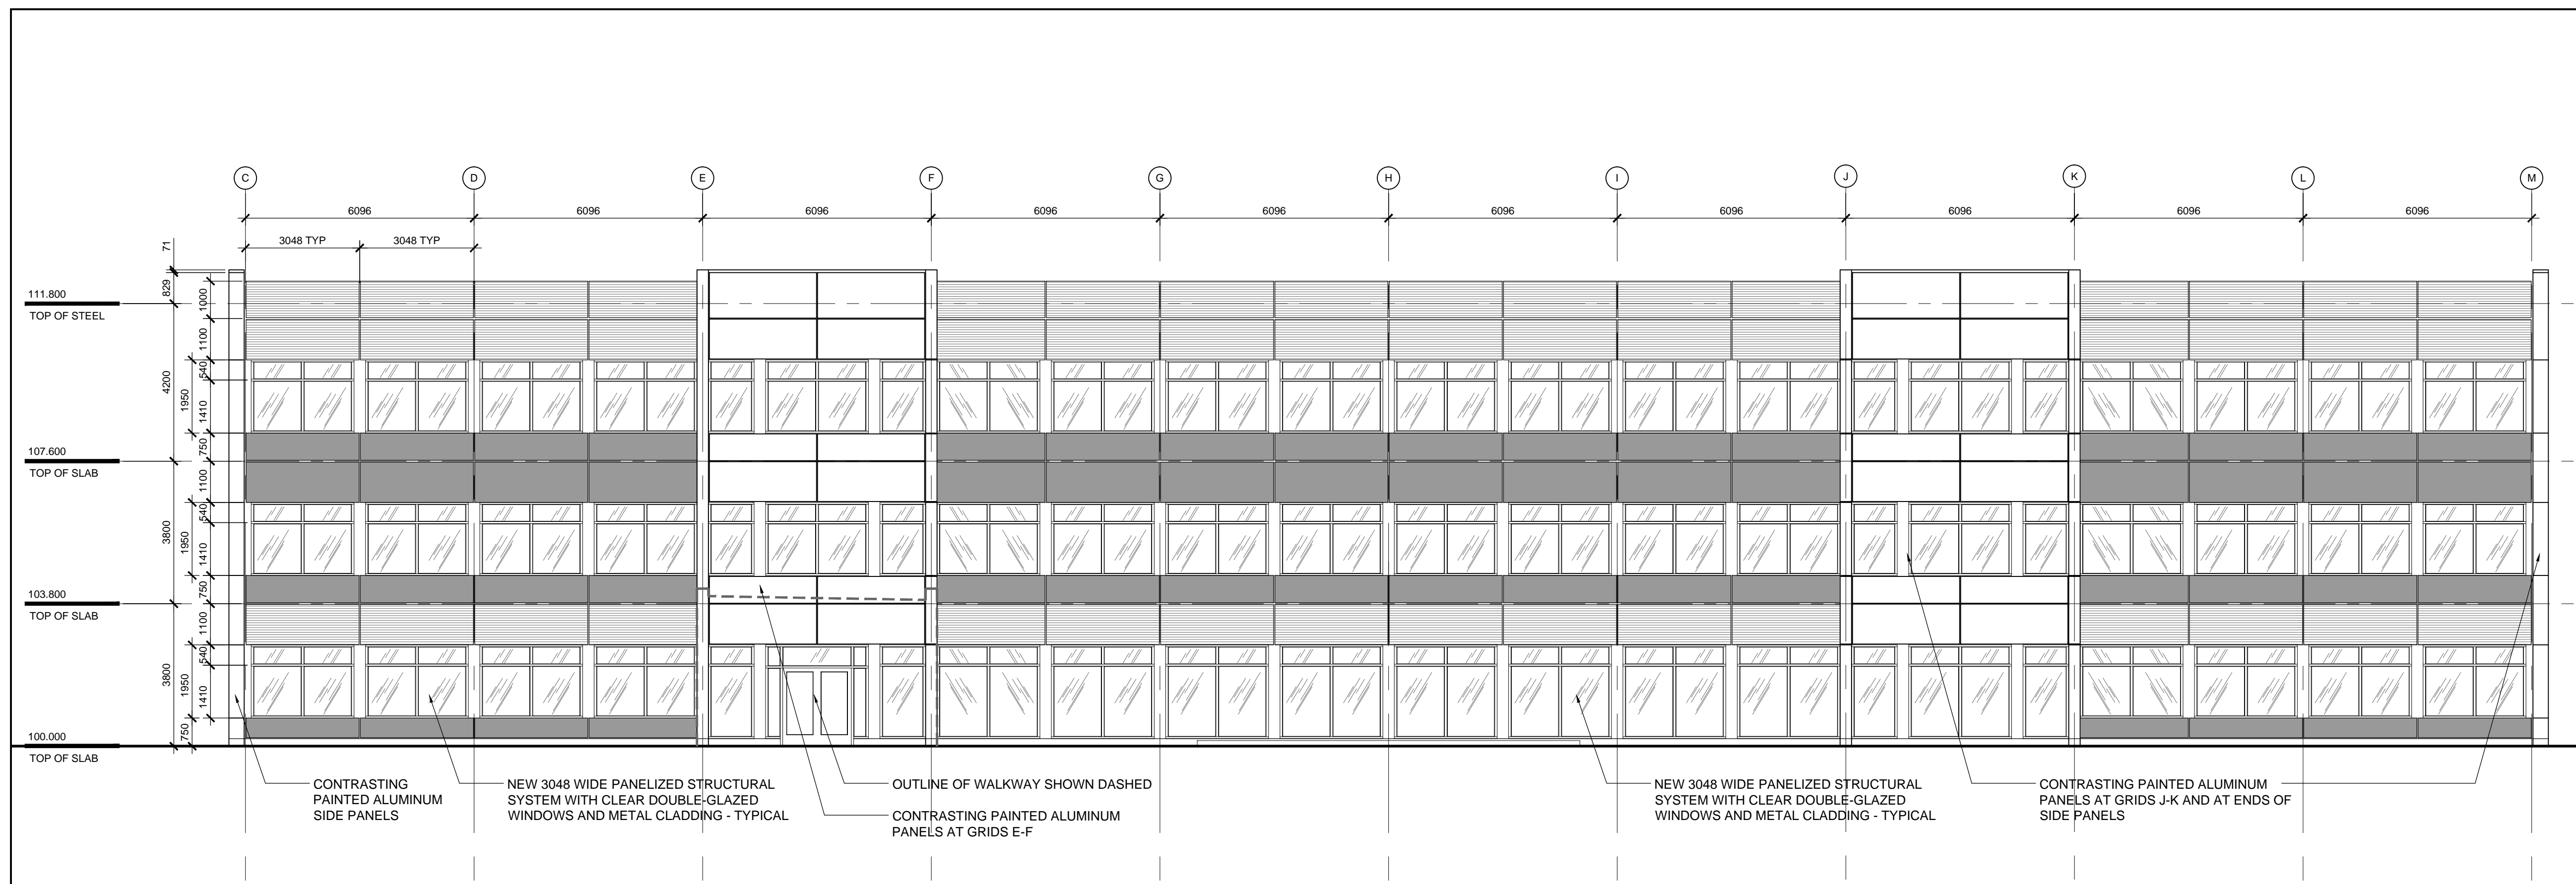

01 SOUTH ELEVATION - NEW FACING COURTYARD

A202 SCALE: 1:100

OWNER
BELLS CORNERS PROPERTIES LIMITED
 c/o TAGGART GROUP OF COMPANIES
 3187 ALBION ROAD SOUTH, OTTAWA ON K1V 8Y3

ARCHITECT
 DAVID S McROBIE ARCHITECTS INC
 66 QUEEN STREET, OTTAWA ON K1P 5C6

CONSULTANTS
 SOILS
 GOLDER AND ASSOCIATES
 32 STEACIE DRIVE, KANATA ON K2K 2A9

CIVIL
 ROBINSON LAND DEVELOPMENT
 350 PALLADIUM DRIVE, OTTAWA ON K2V 1A8

LANDSCAPE ARCHITECT
 JAMES B. LENNOX & ASSOCIATES INC
 1419 CARLING AVENUE, OTTAWA ON K1Z 7L6

North

Revisions

No.	By	Description	Date
01	JS	SITE PLAN APPLICATION	17 SEP. '13

Project

**NEW OFFICES FOR
 BELLS CORNERS
 PROPERTIES**

1891 - 1935 ROBERTSON ROAD, OTTAWA

Drawing

**ELEVATIONS
 BUILDING B - NEW**

Scale AS SHOWN

Stamp

Drawn RVS / WDC

Checked WDC




Project No. 12-198

Drawing No.


Date SEPTEMBER 2013

A-203

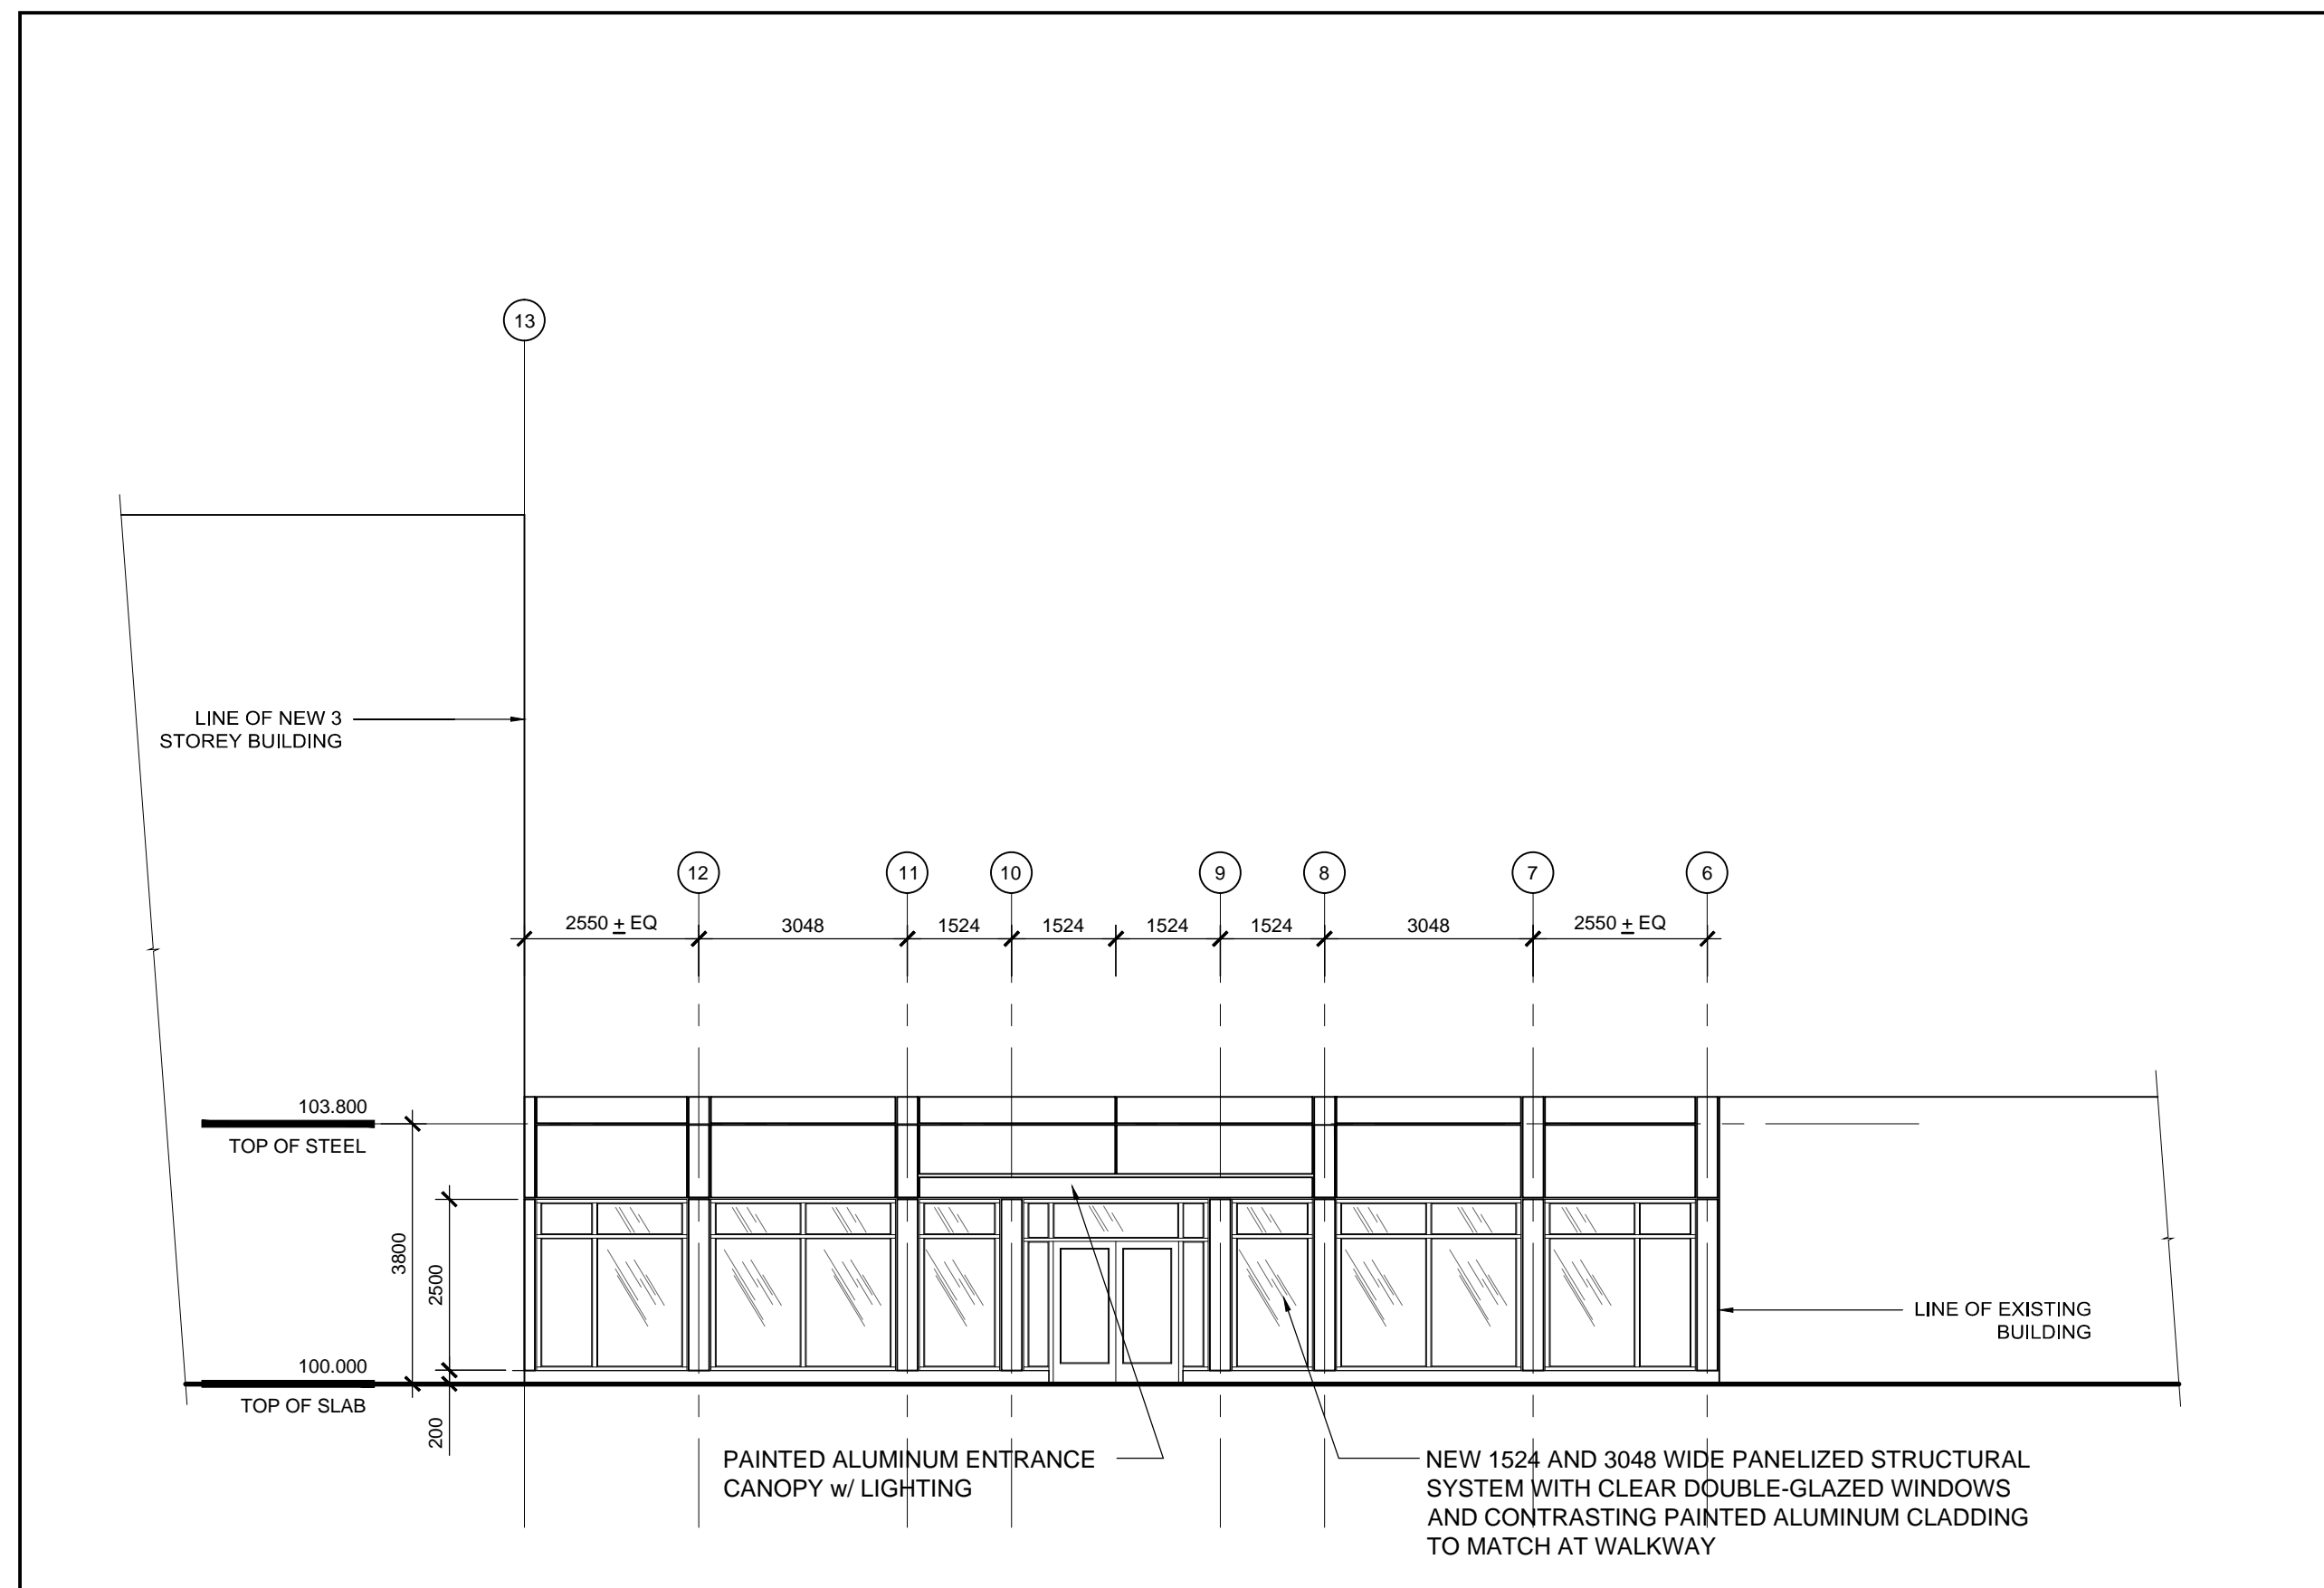


04 WEST ELEVATION - ENCLOSED WALKWAY

A203 SCALE: 1:100

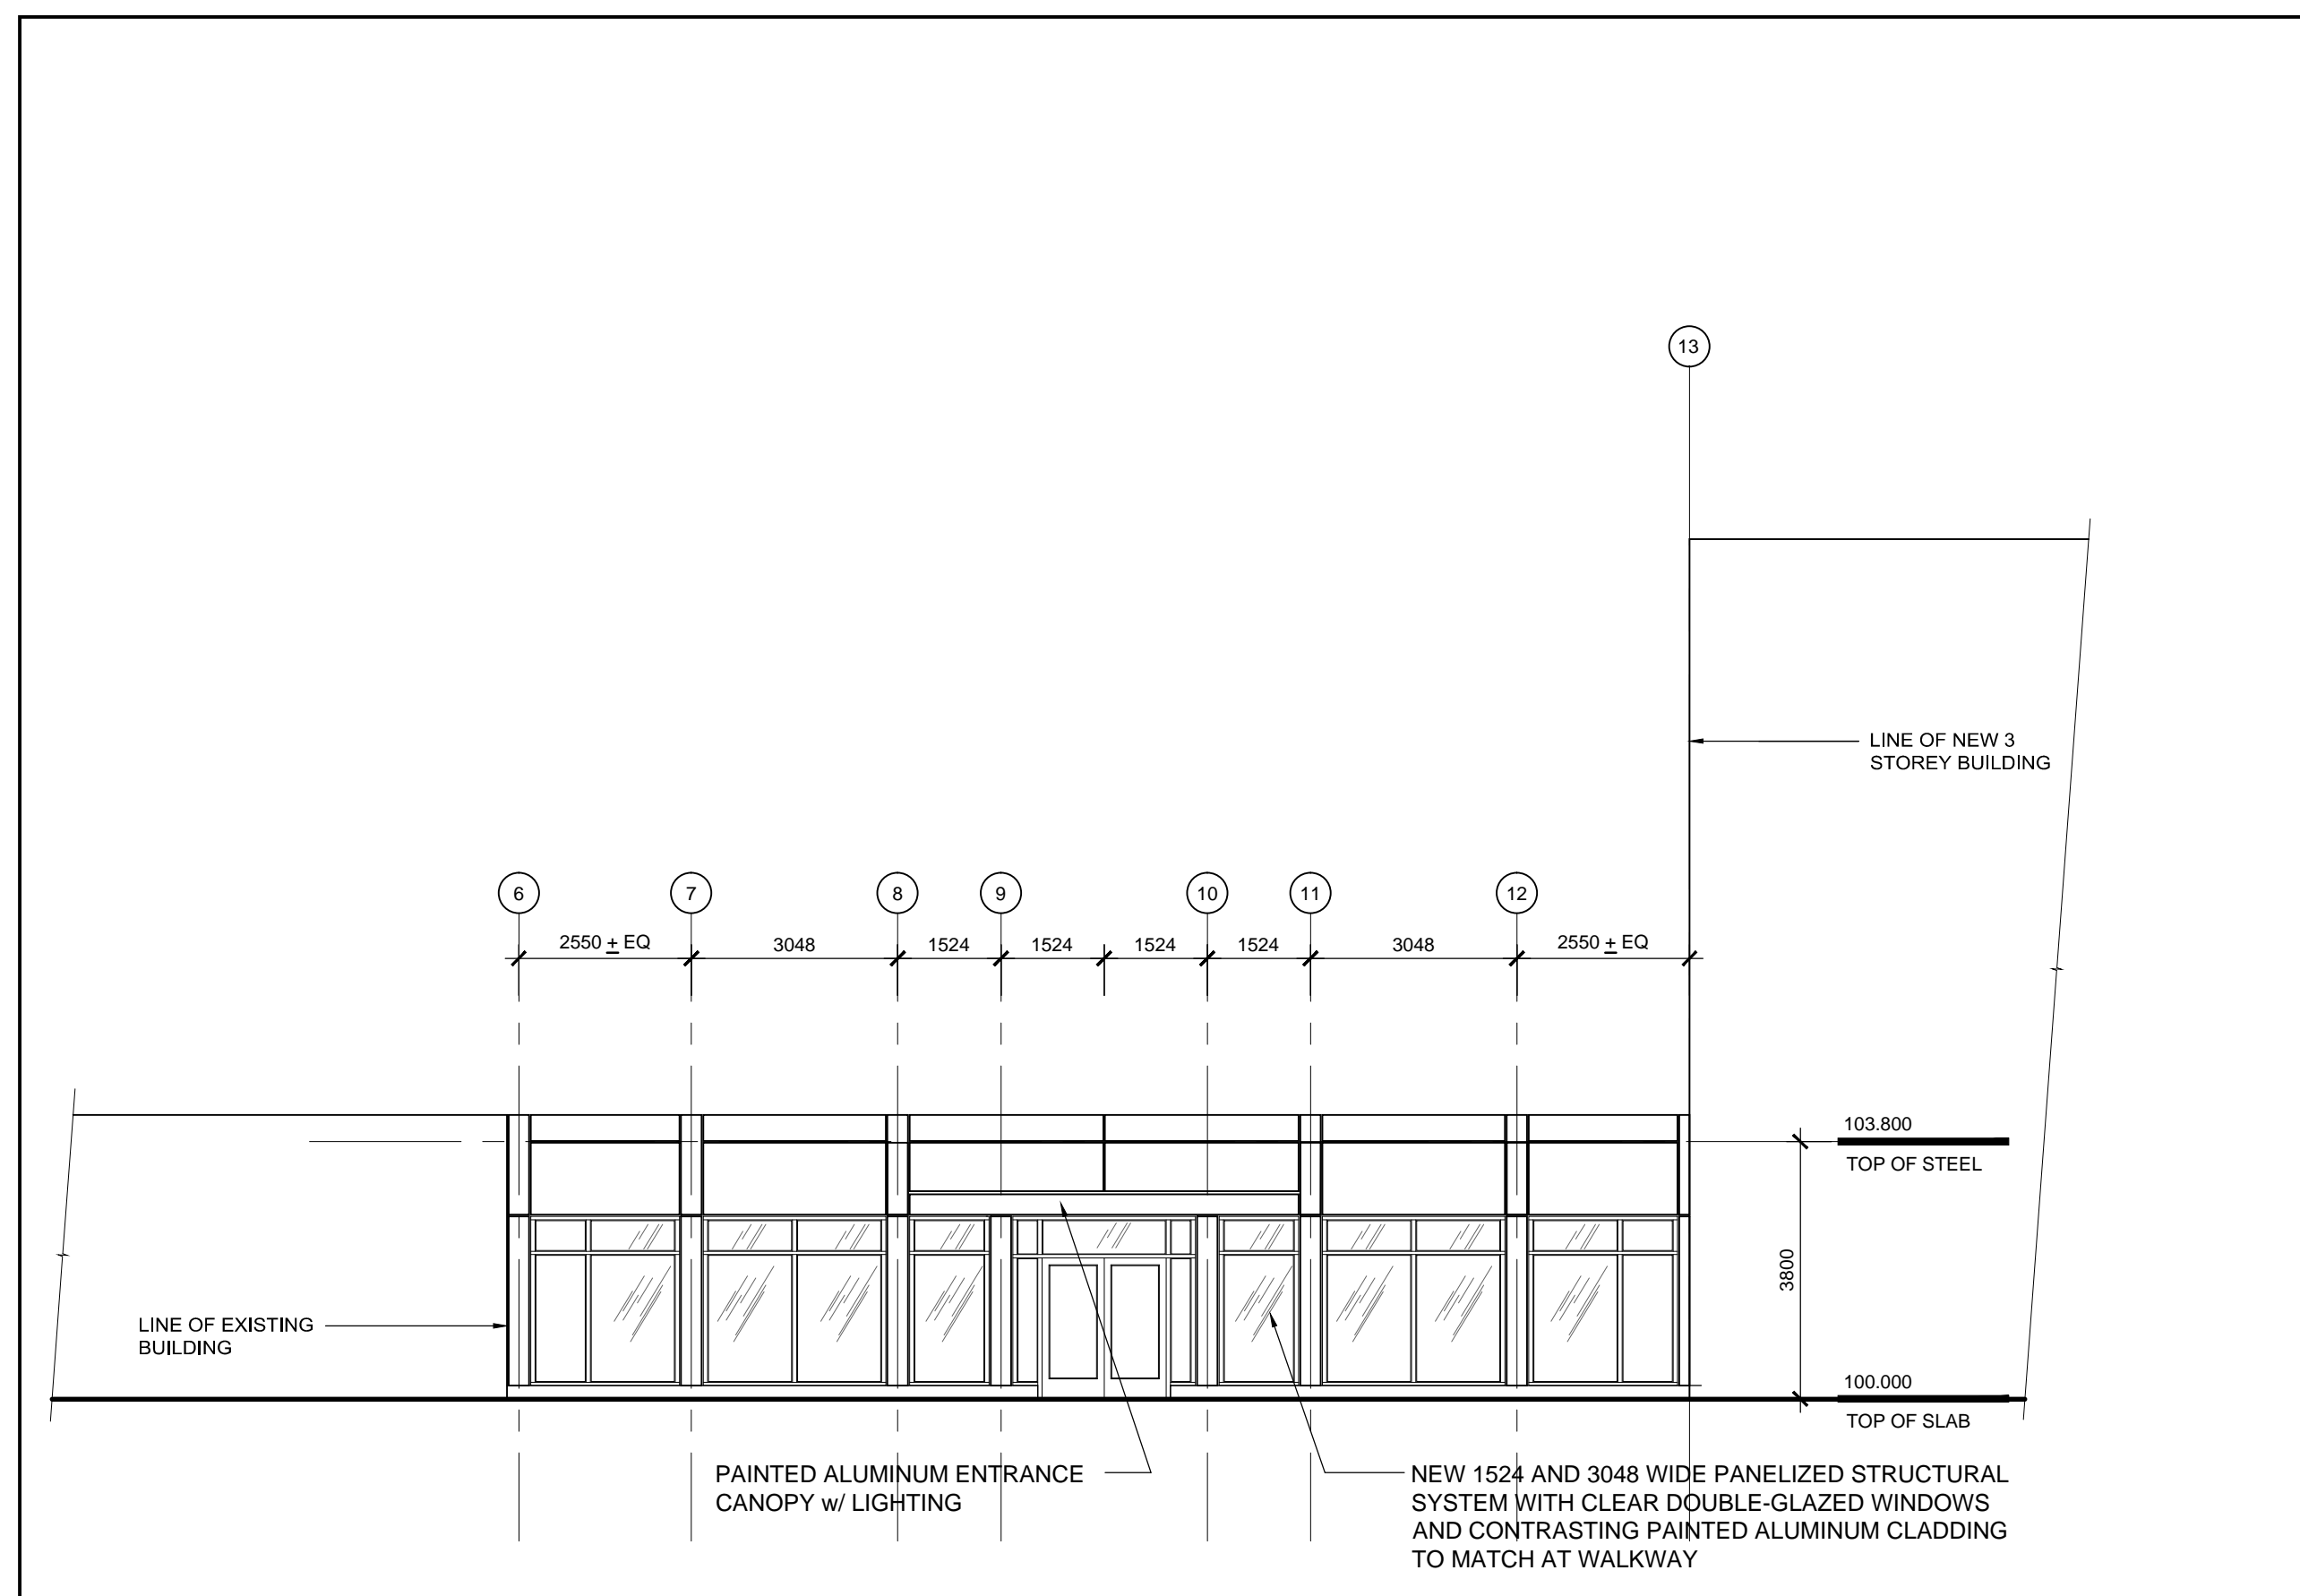


03 EAST ELEVATION - ENCLOSED WALKWAY

A203 SCALE: 1:100

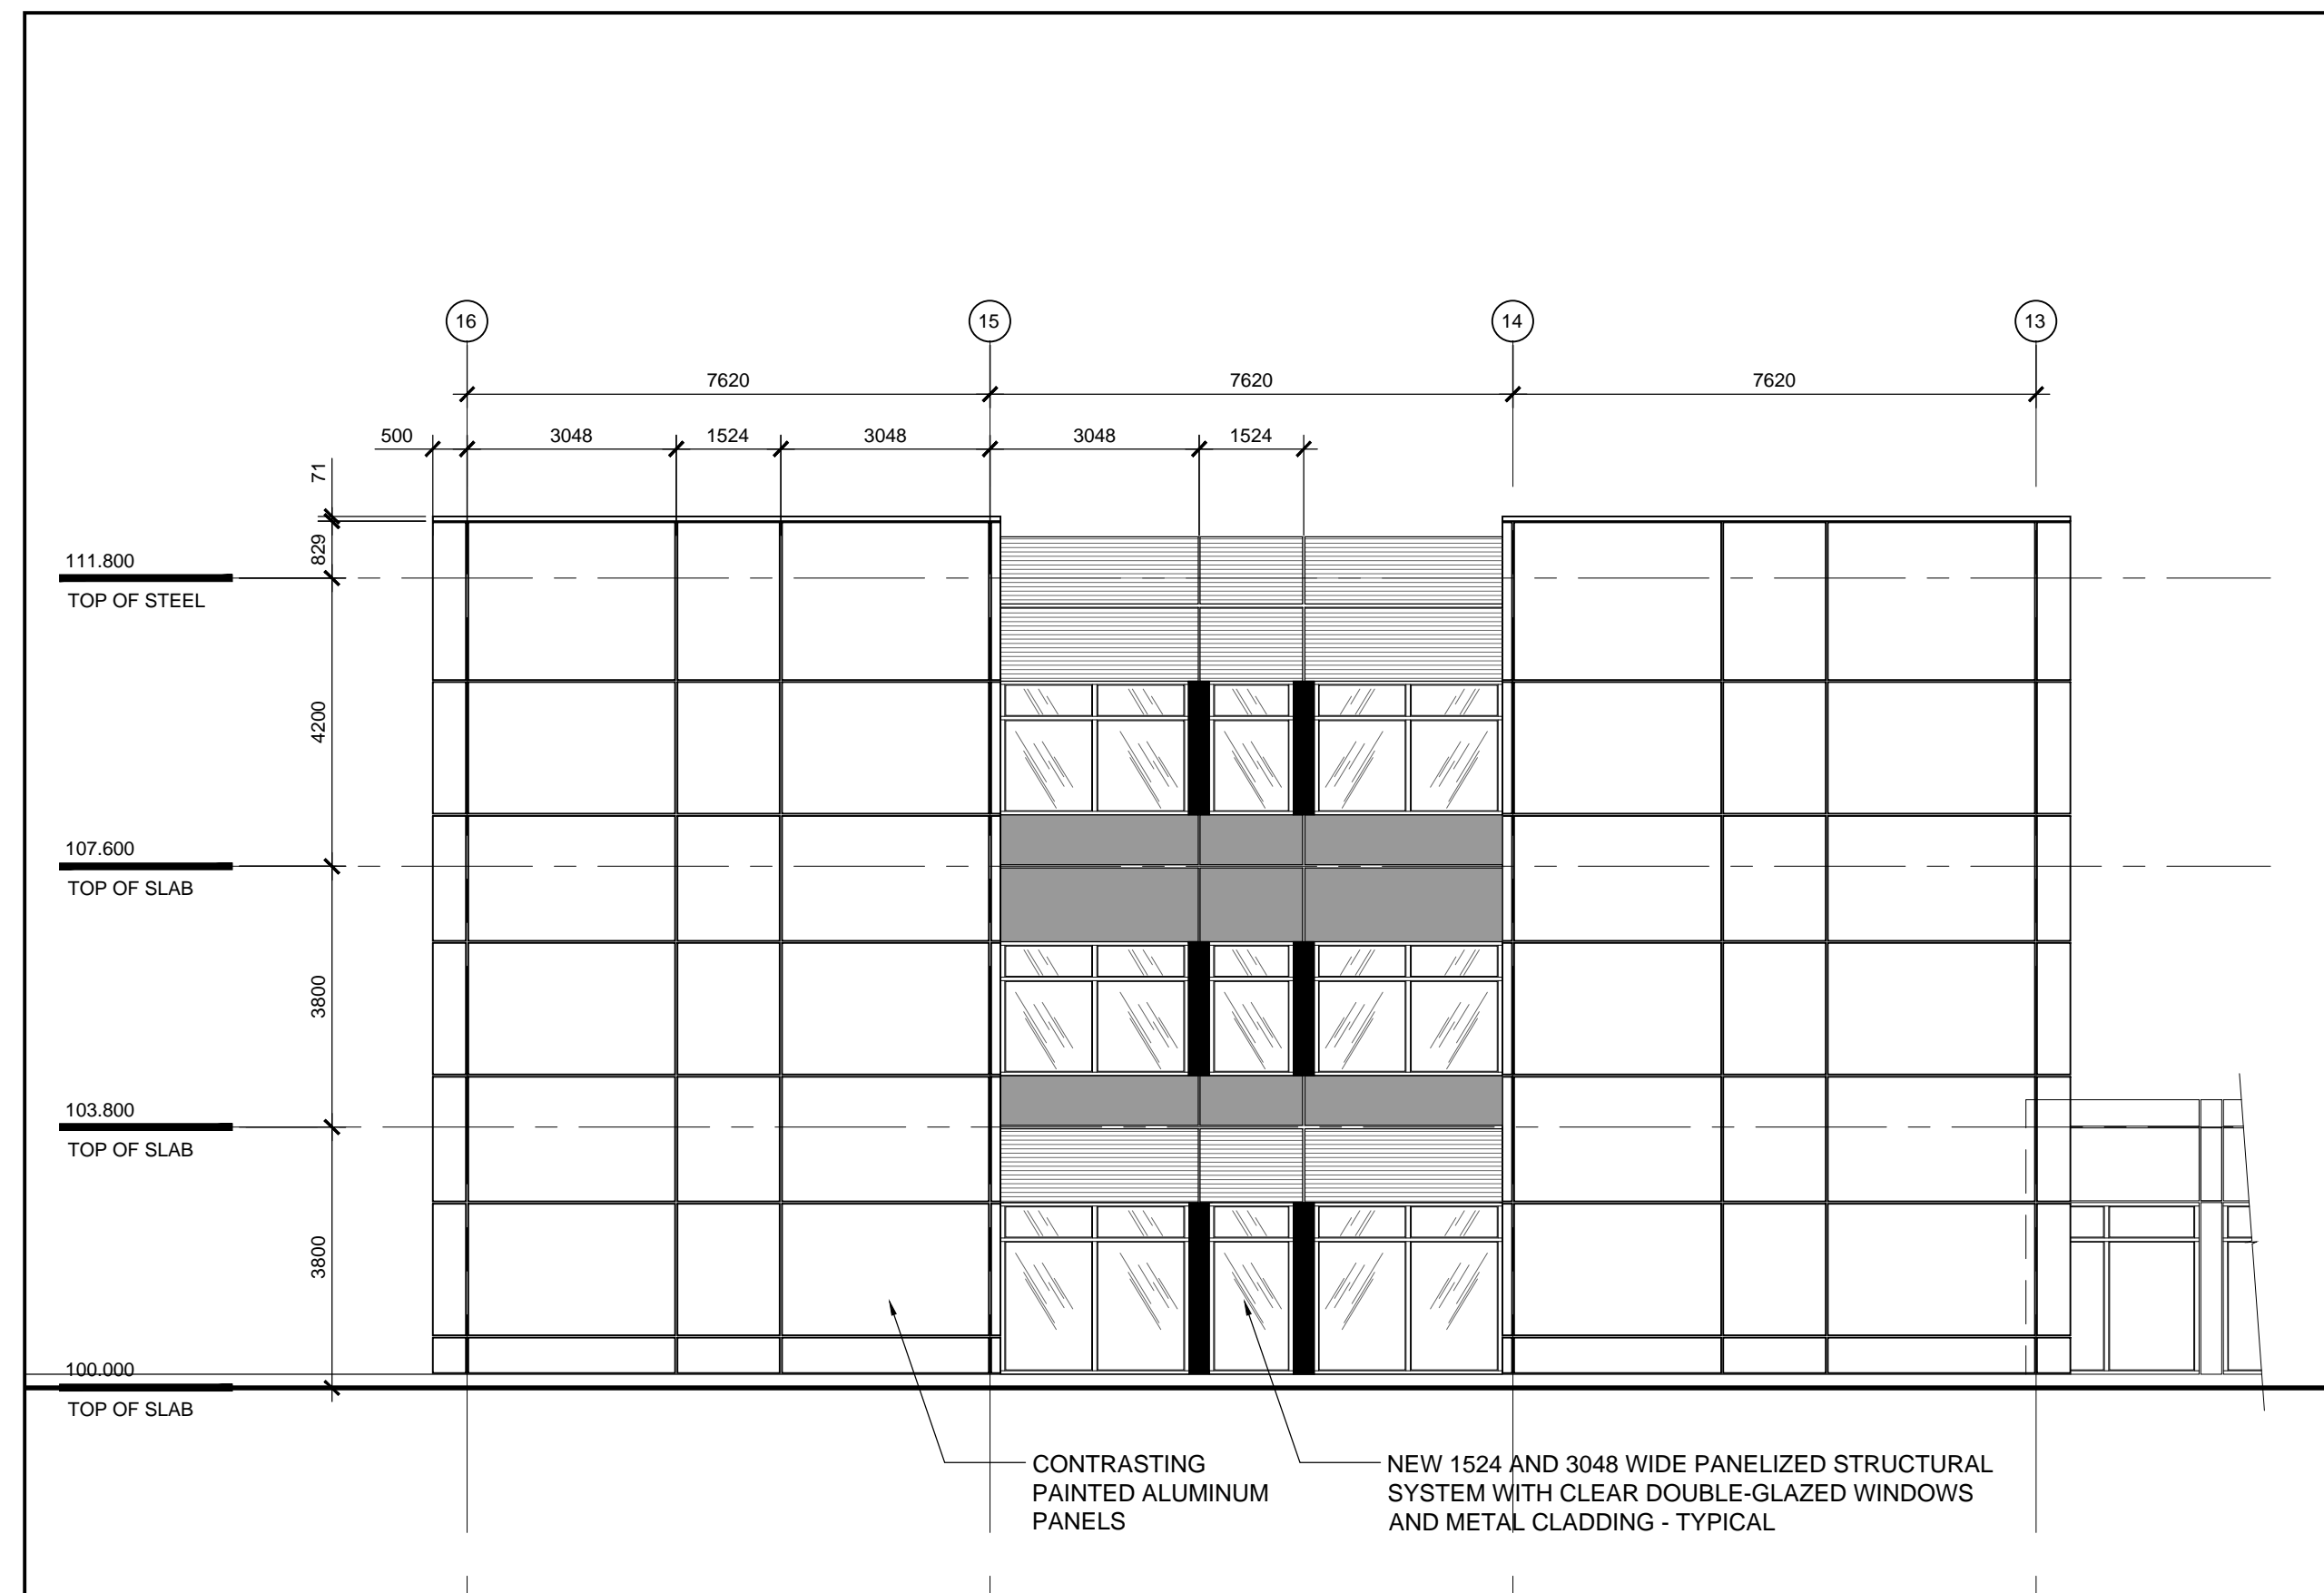

02 WEST ELEVATION

A203 SCALE: 1:100

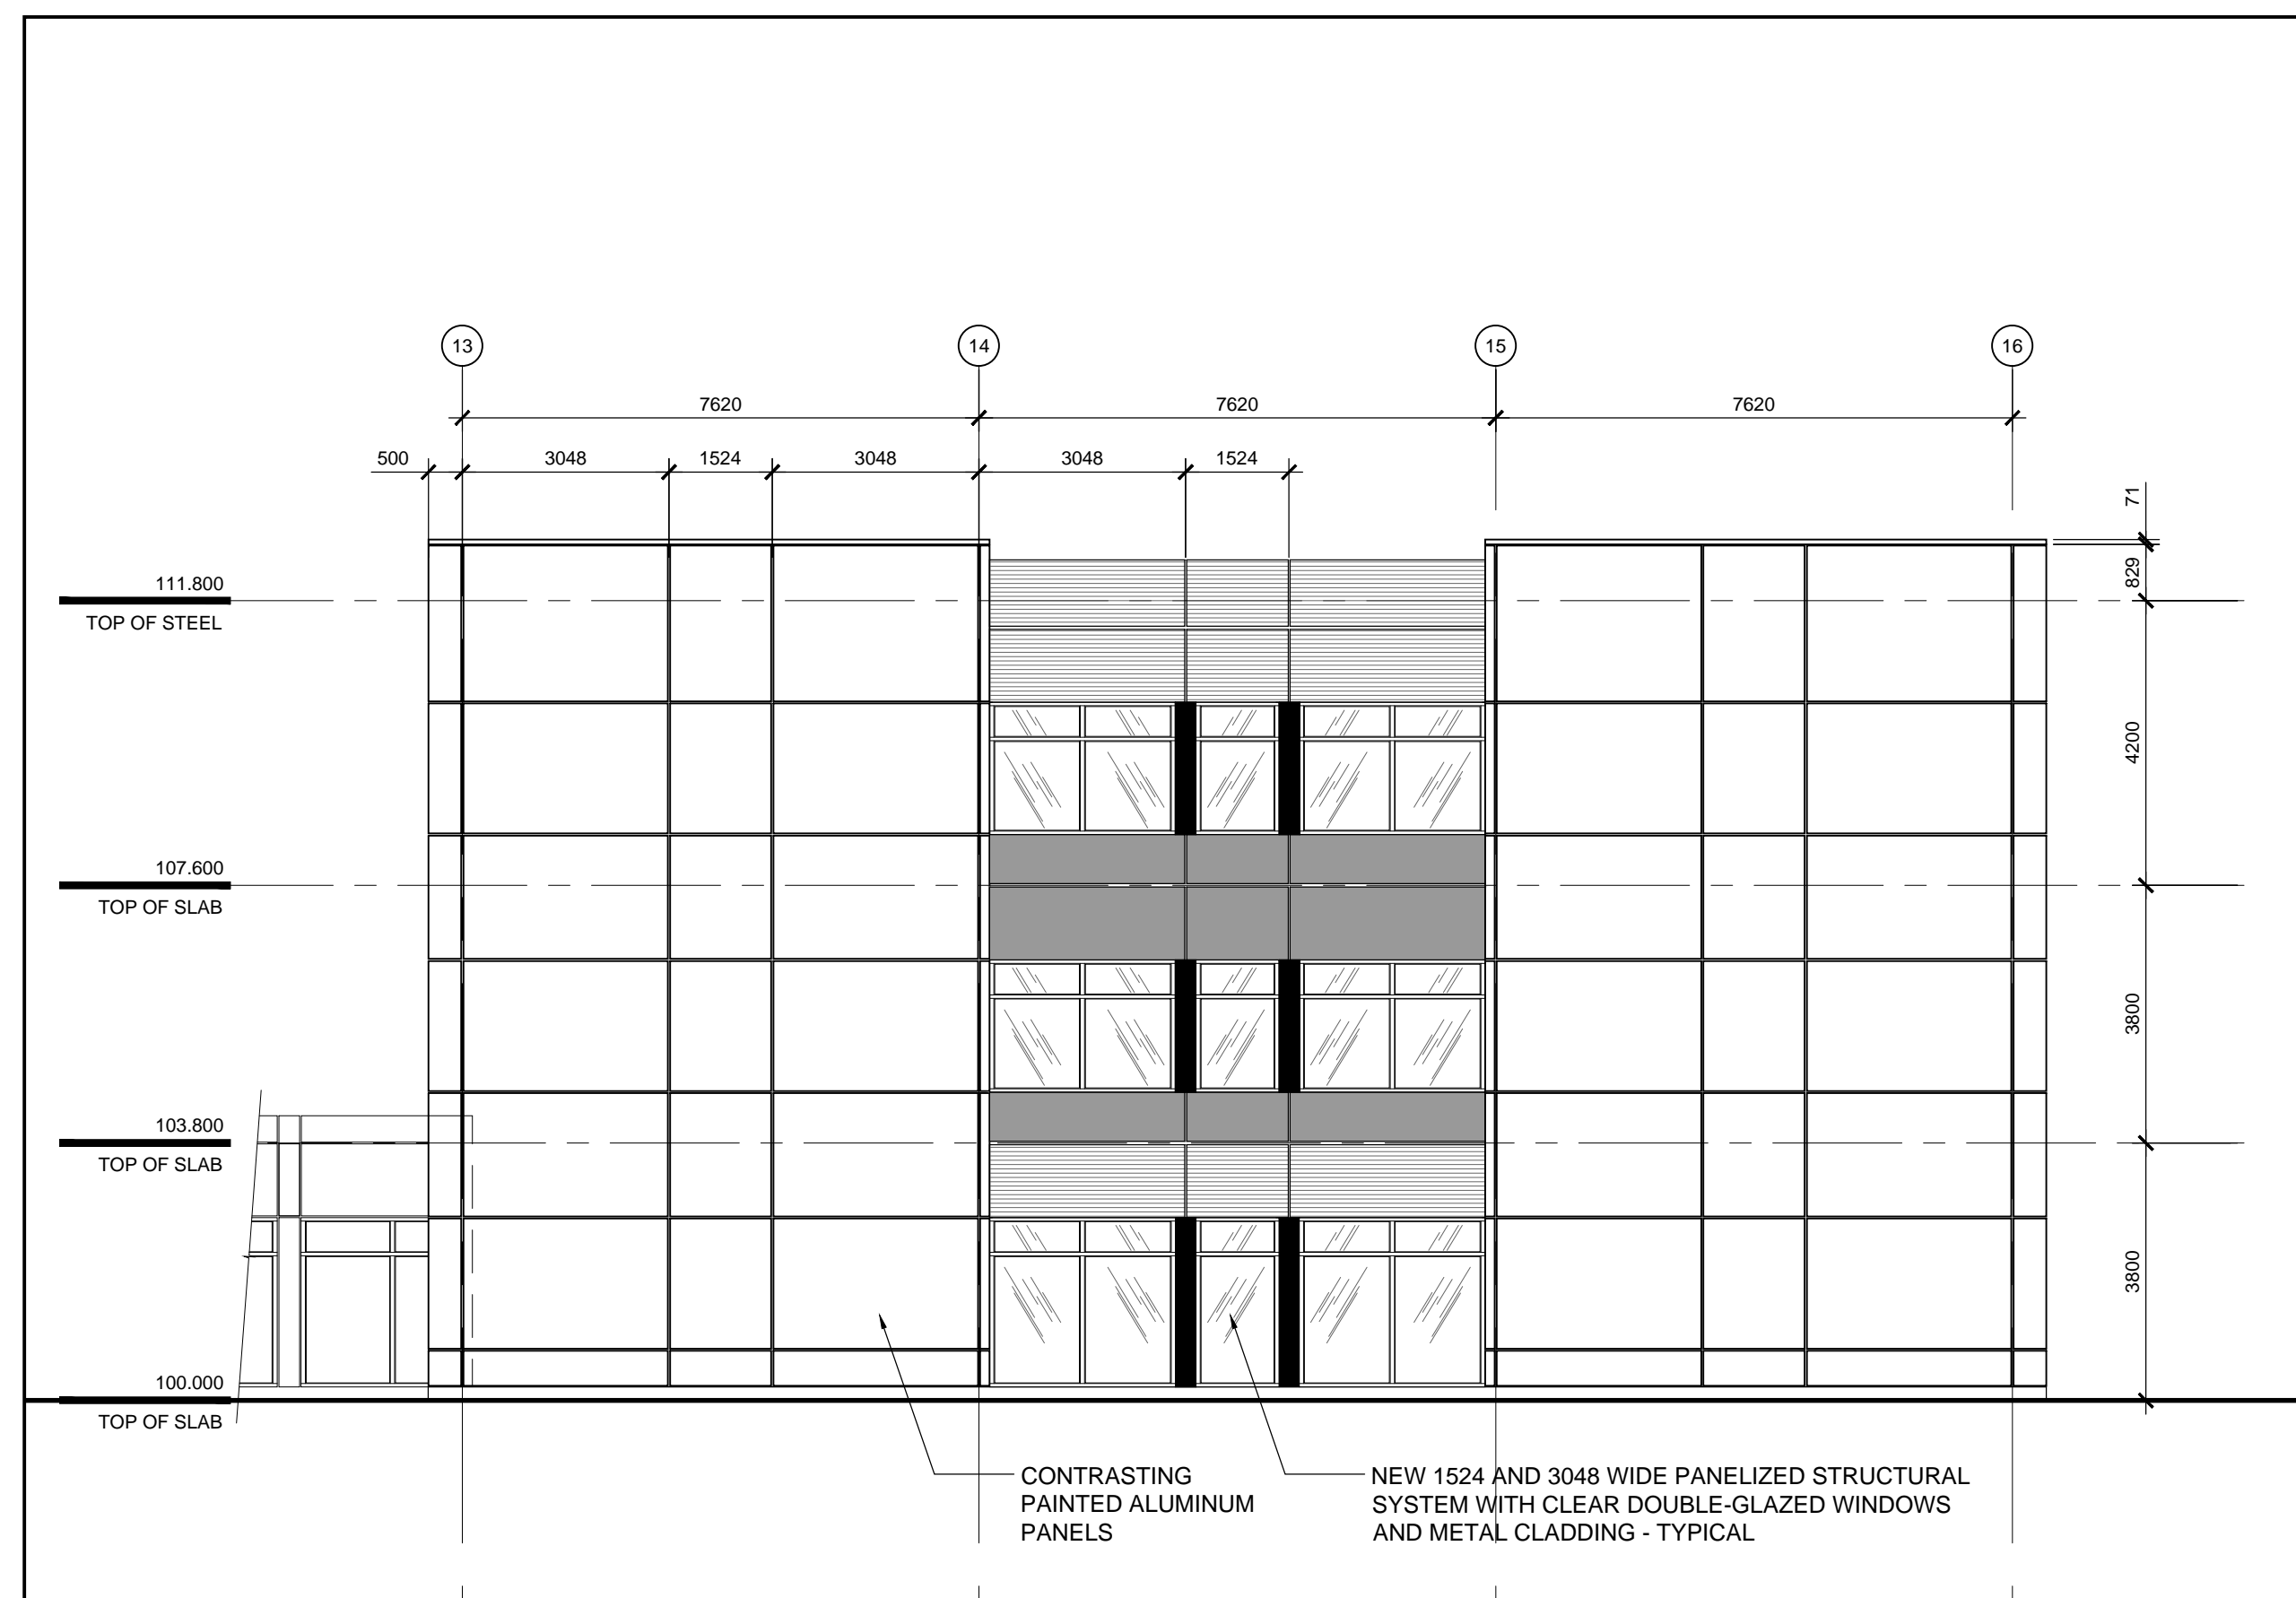

01 EAST ELEVATION

A203 SCALE: 1:100