




1 WEST ELEVATION  
A200 SCALE: 1:100

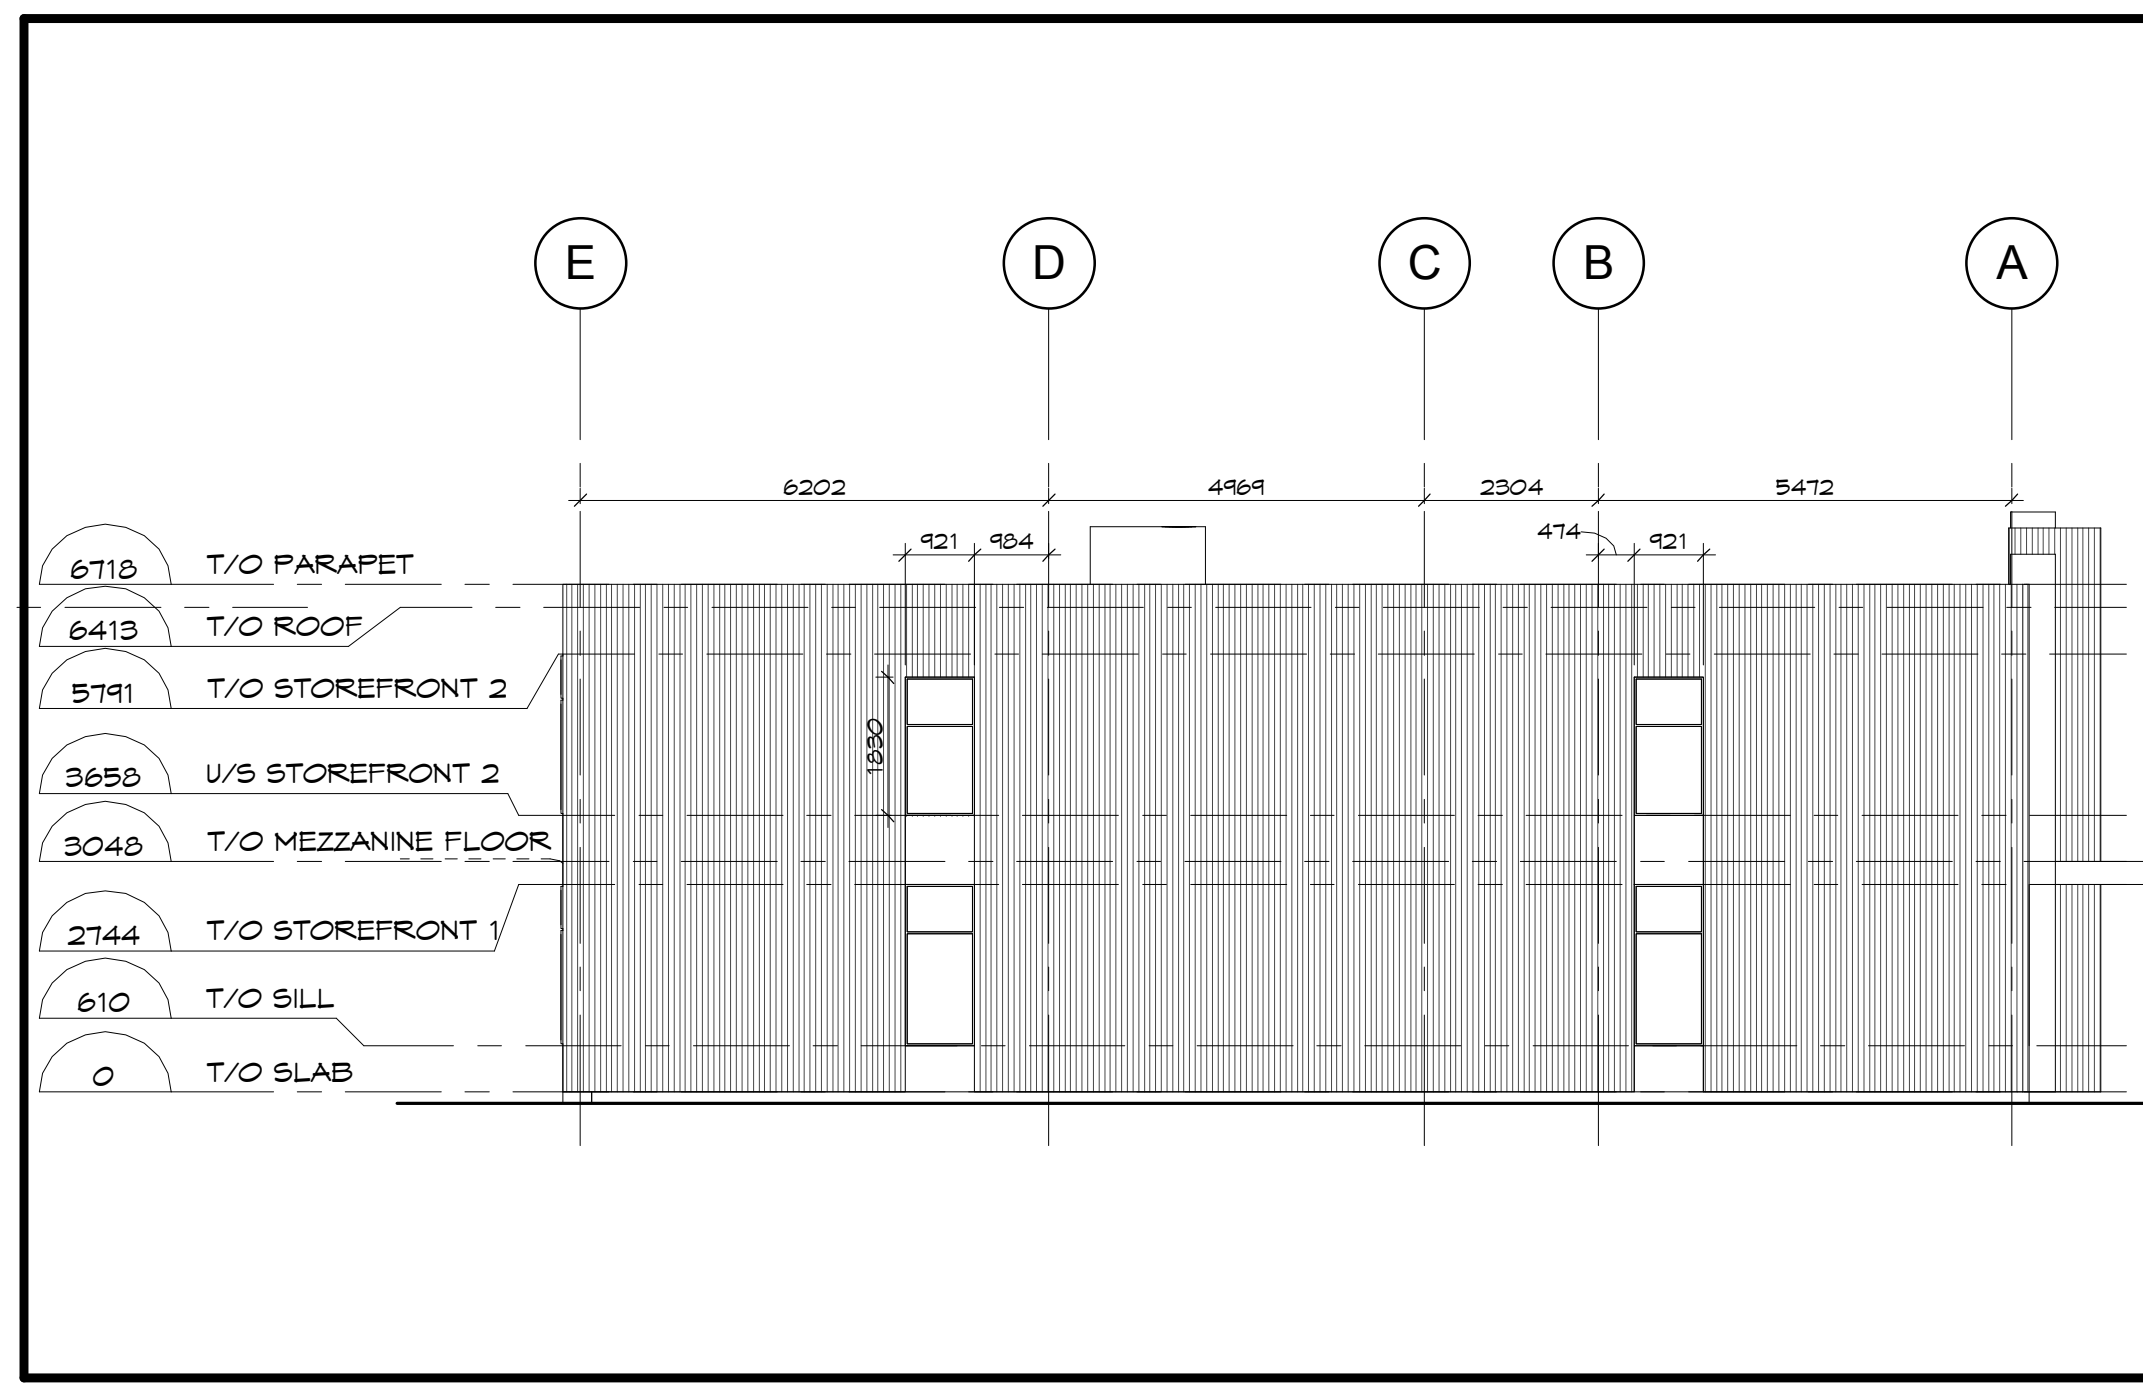


2 NORTH ELEVATION  
A200 SCALE: 1:100

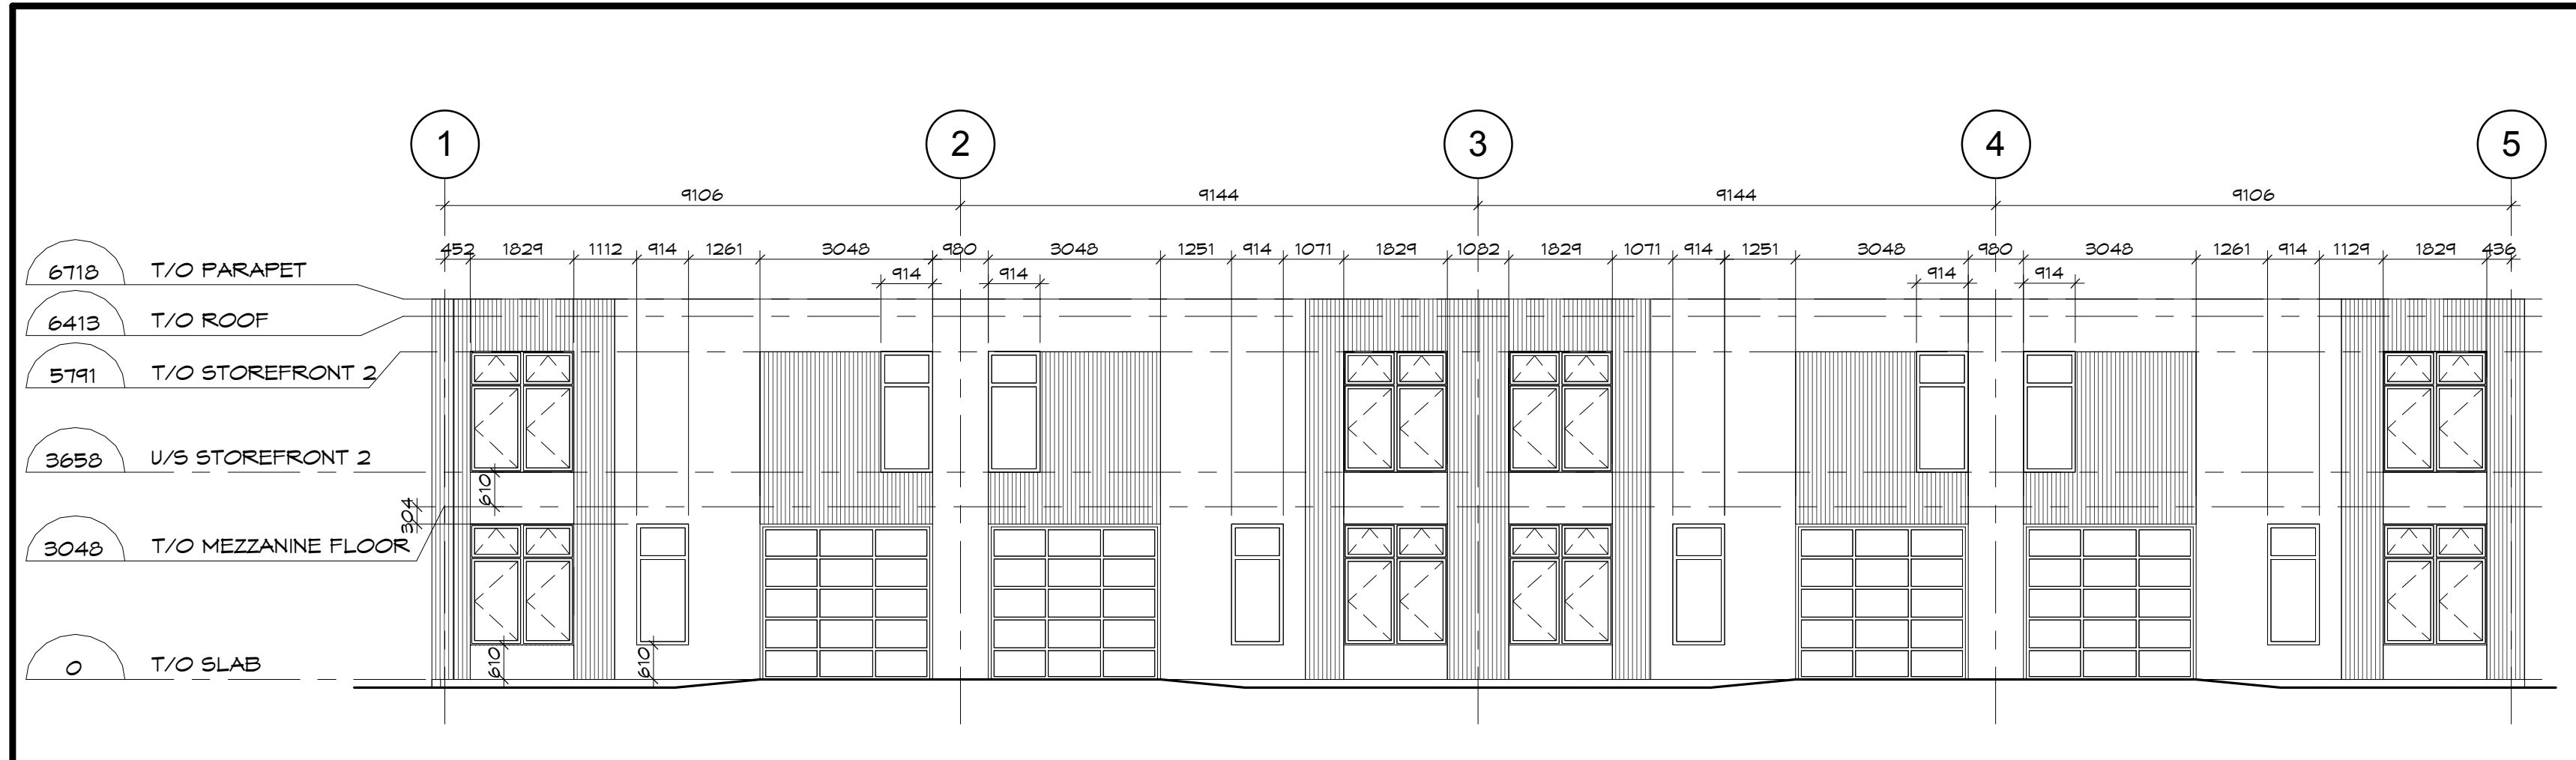

3 EAST ELEVATION  
A200 SCALE: 1:100

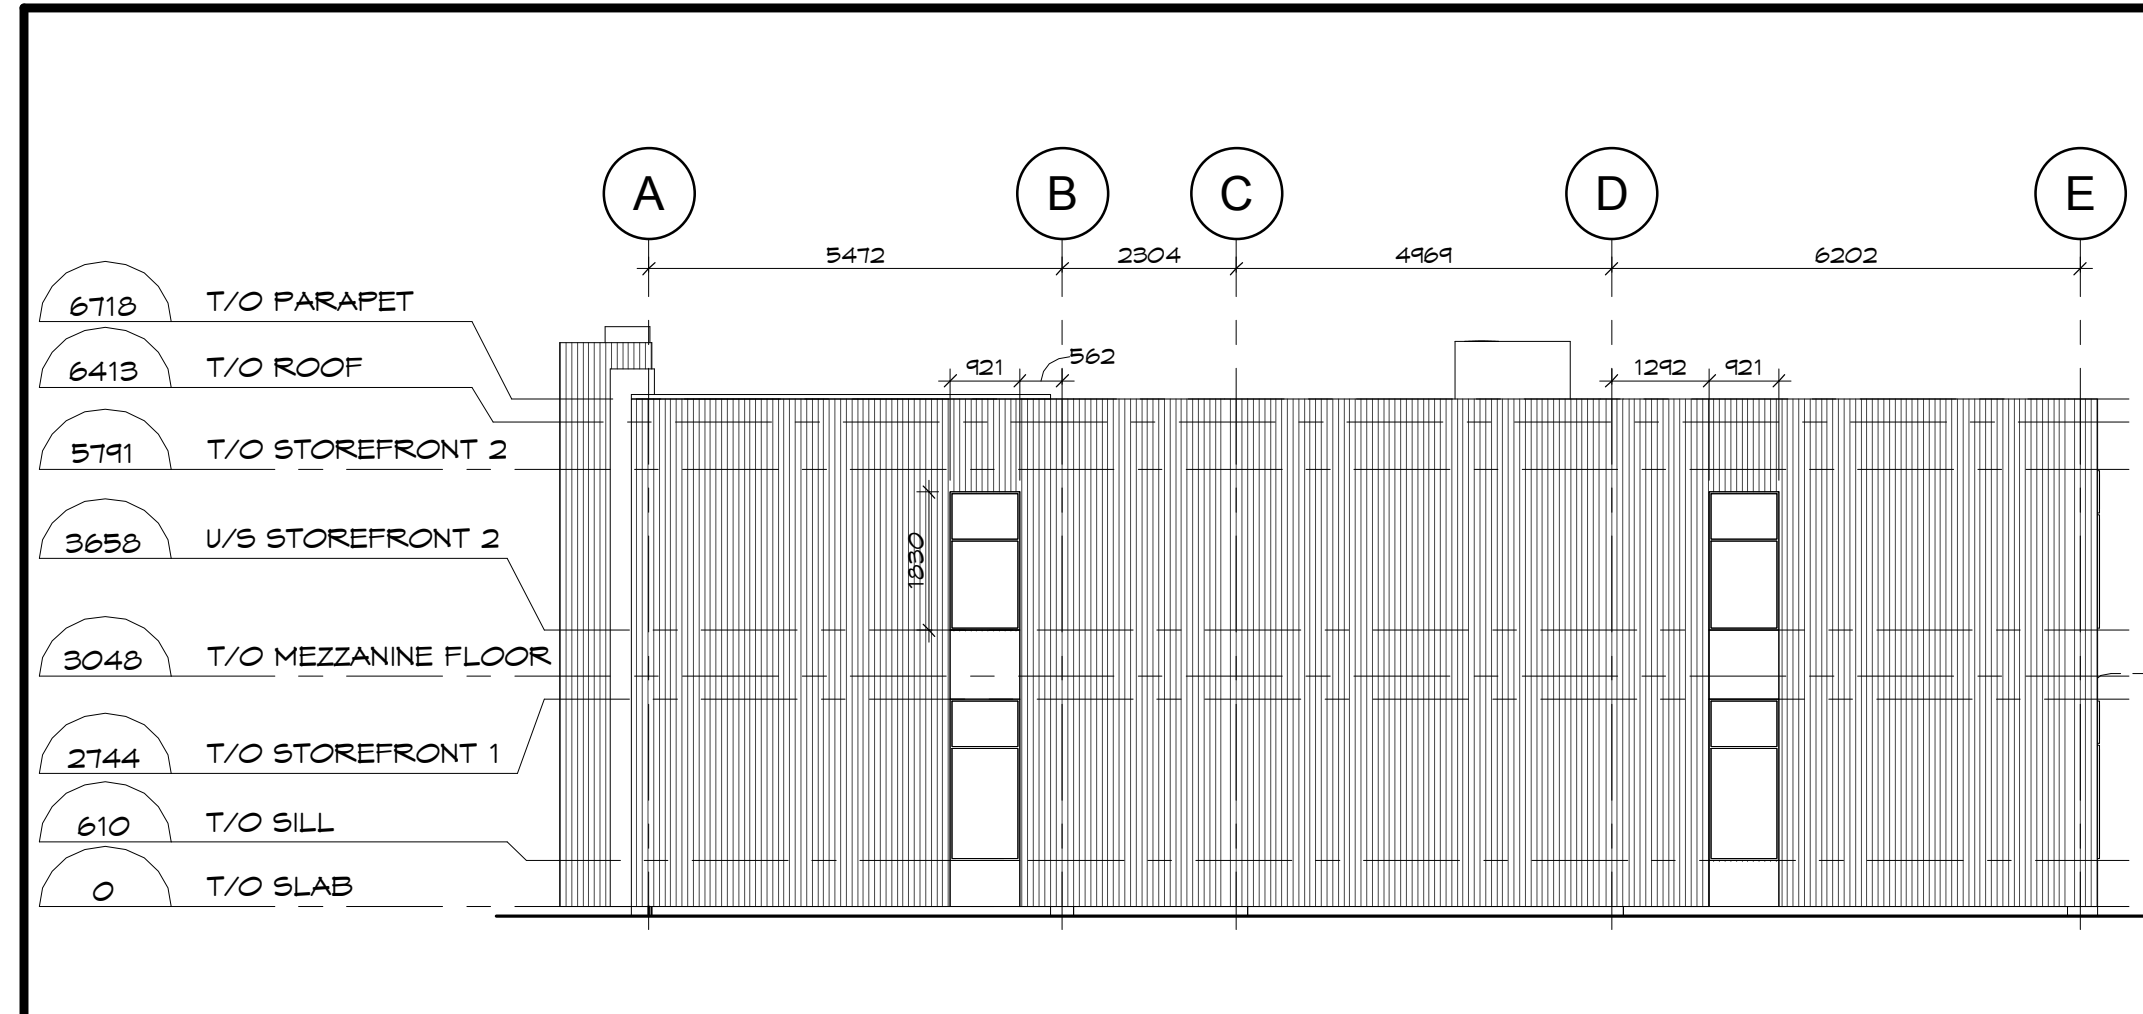

4 SOUTH ELEVATION  
A200 SCALE: 1:100

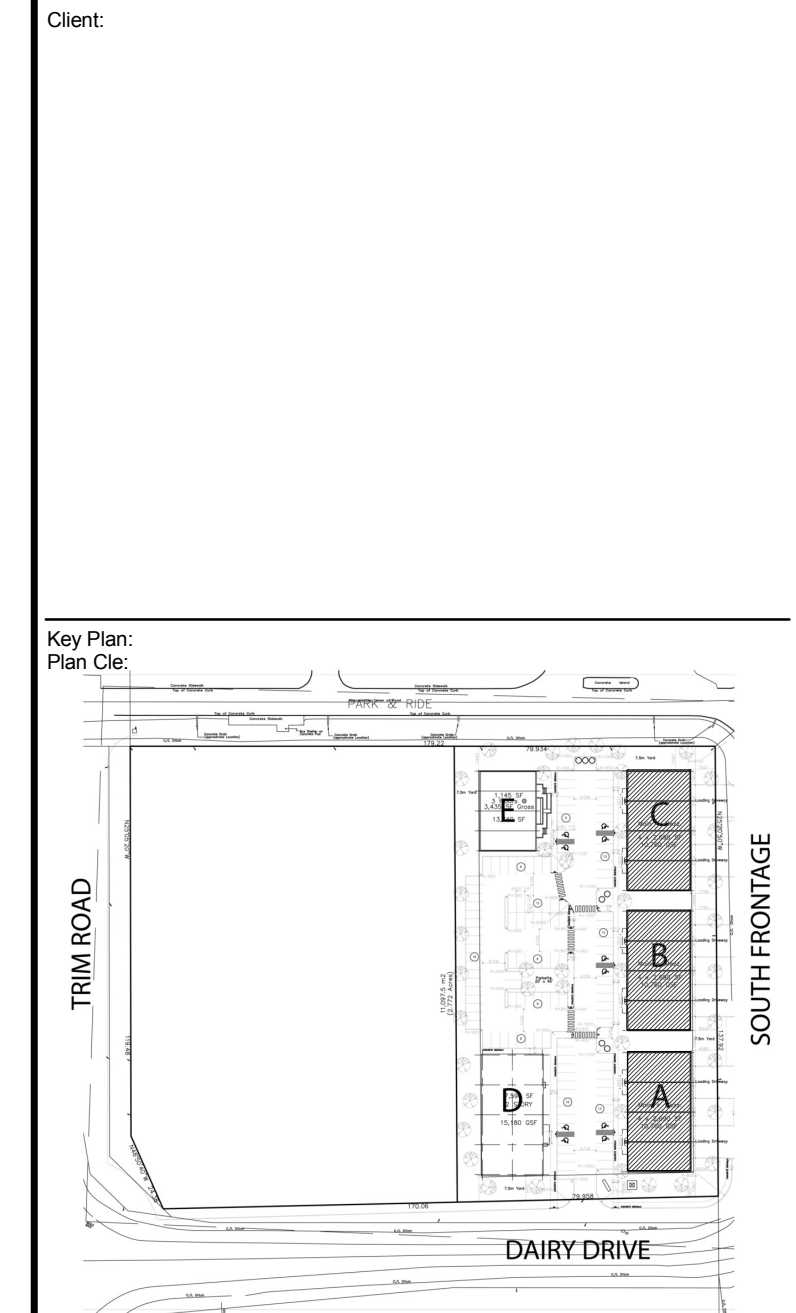

SITE PLAN APPLICATION OCT28/13  
Issue: \_\_\_\_\_ Date: \_\_\_\_\_  
Prime Consultant: \_\_\_\_\_  
Expert-Consent: \_\_\_\_\_

**ERSKINE DREDGE & Associates**  
ARCHITECTS INC.  
100-25 HOLLAND AVE., OTTAWA, ONTARIO K1Y 4R5  
Tel: (613) 724-9865  
Fax: (613) 724-9862

Sub Consultant:  
Expert-Consent:  
CIVIL AND LANDSCAPE CONSULTANT:  
NOVATECH ENGINEERING CONSULTANTS LTD.

Project:  
Project: TRIMTERRA BUSINESS PARK  
995 DAIRY DRIVE, OTTAWA

Drawing:  
Dressin: BUILDING A, B, C ELEVATIONS

Drawn by: Dessine par: VM	Scale: Echelle: 1:100
Designed by: Conçu par: GE	Date: 28/10/13
Approved by: Approuvé par: GE	Client Project No. No. du Projet du Client:

Seal:  
Scale:  
**ONTARIO ASSOCIATION OF ARCHITECTS**  
GORDON ERSKINE  
4074 LICENCE

Project No.  
No. du Projet:  
1223  
Sheet No.  
No. de la feuille:  
**A200**