



1 EAST ELEVATION
A400 SCALE: 1 : 100



3 WEST ELEVATION
A400 SCALE: 1 : 100

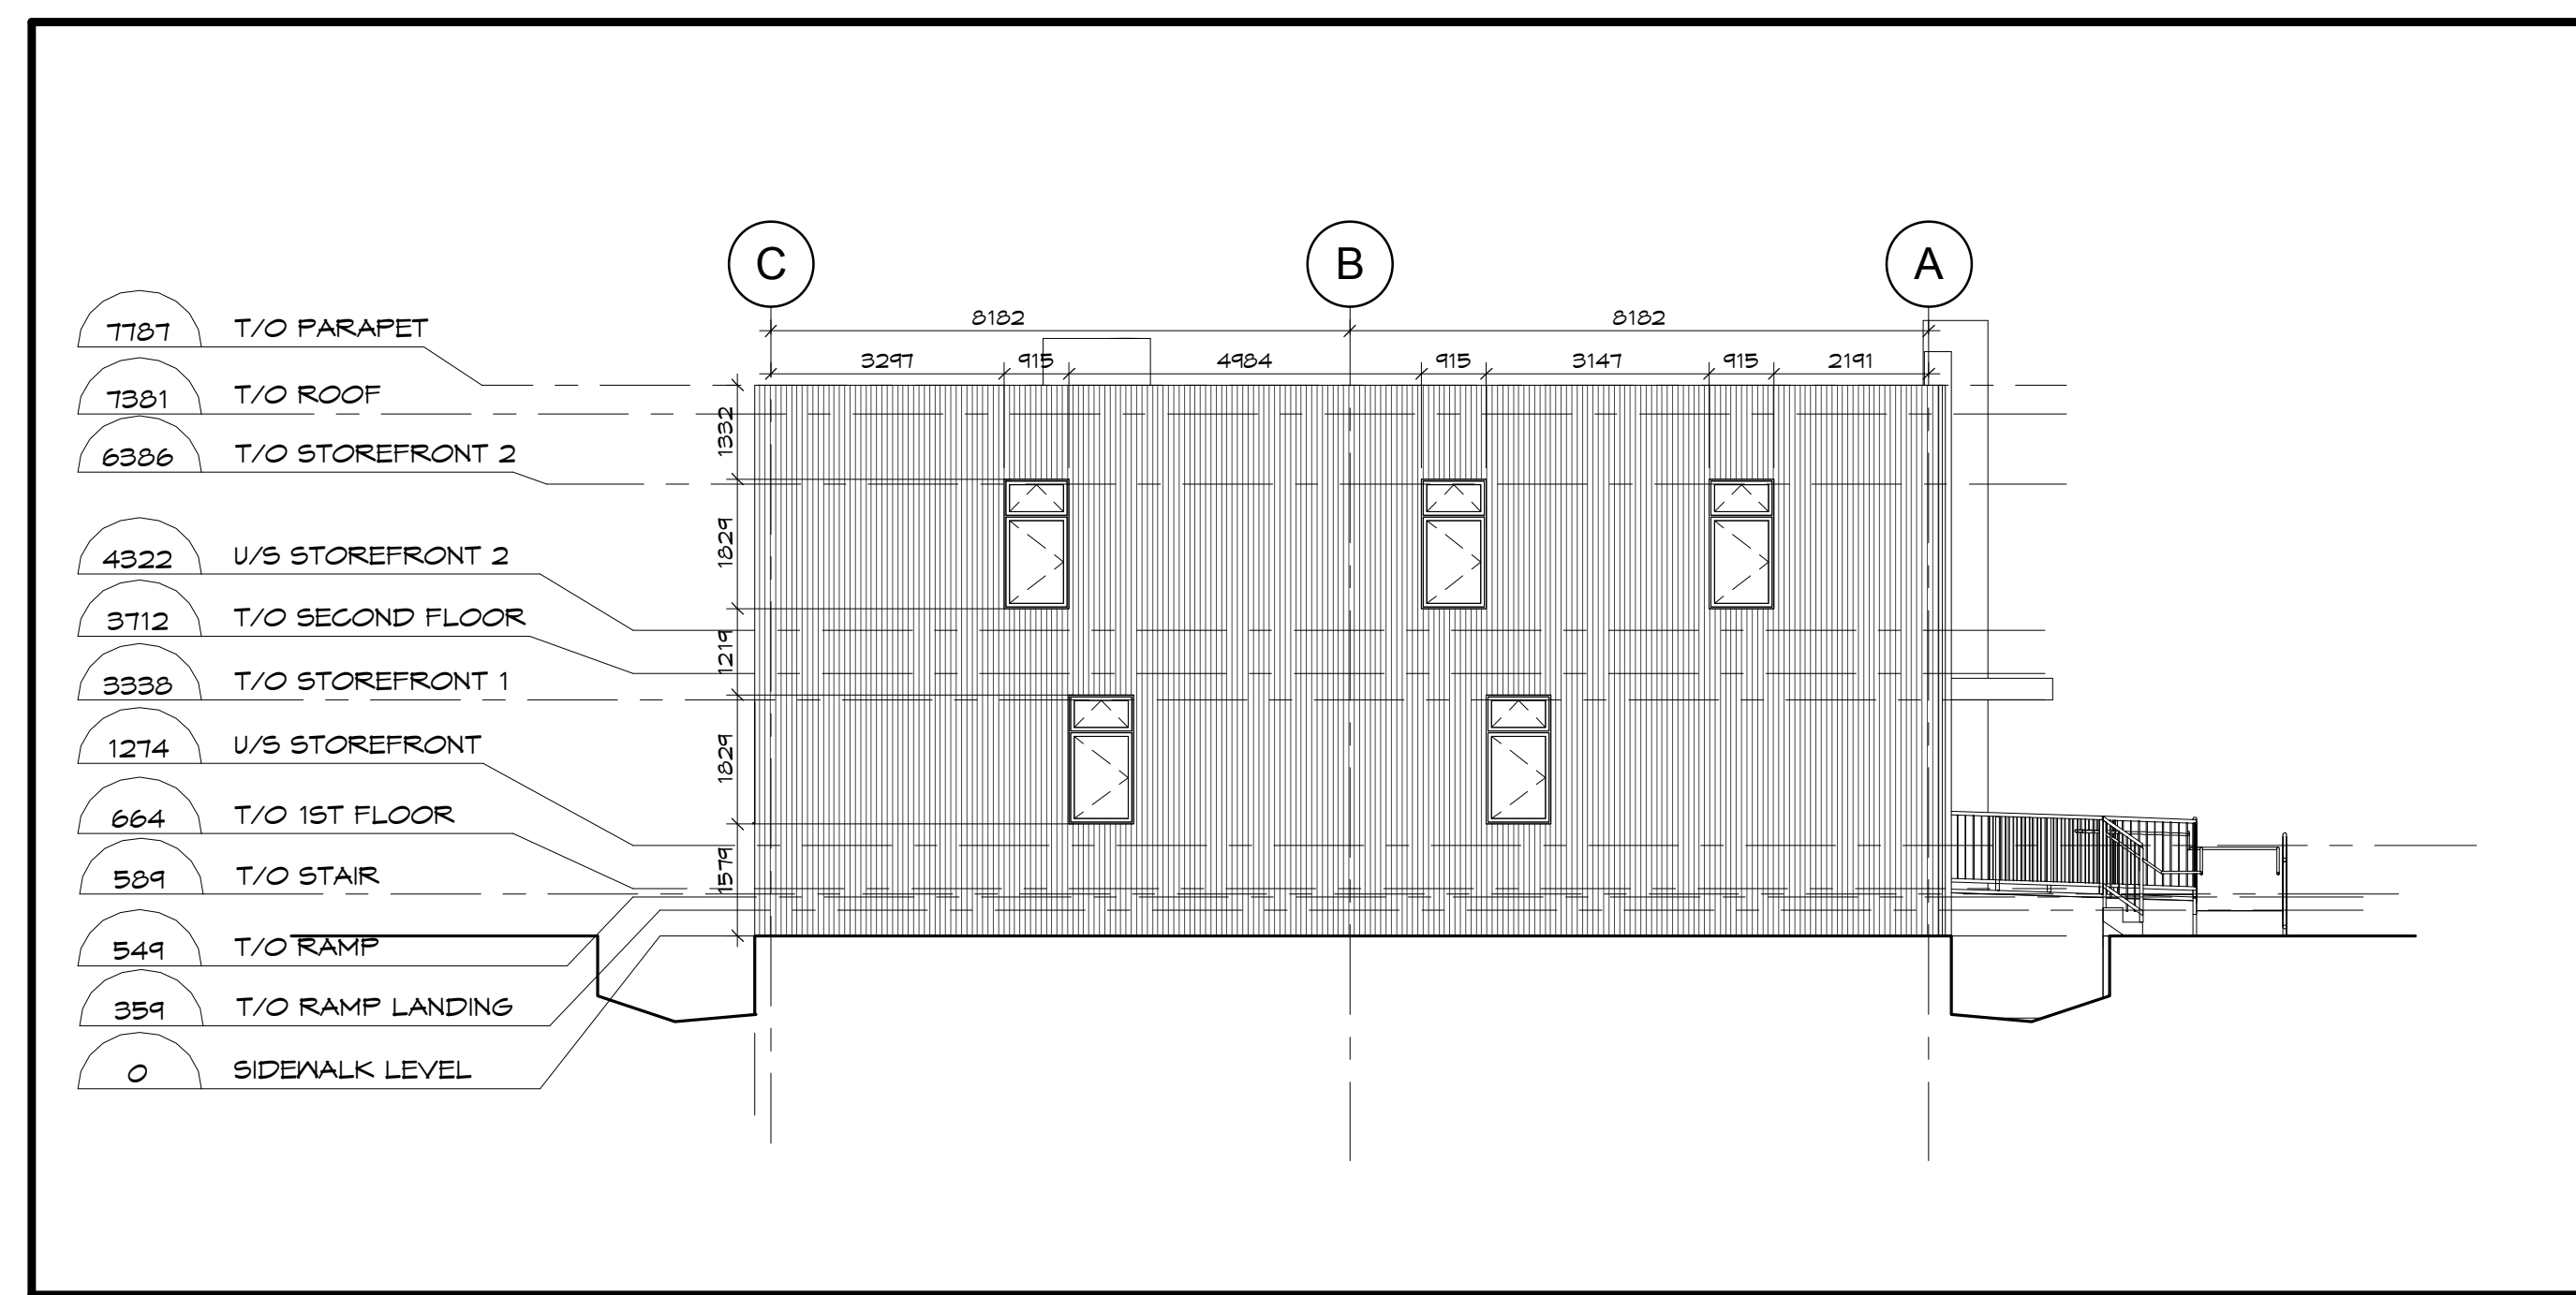


2 NORTH ELEVATION
A400 SCALE: 1 : 100

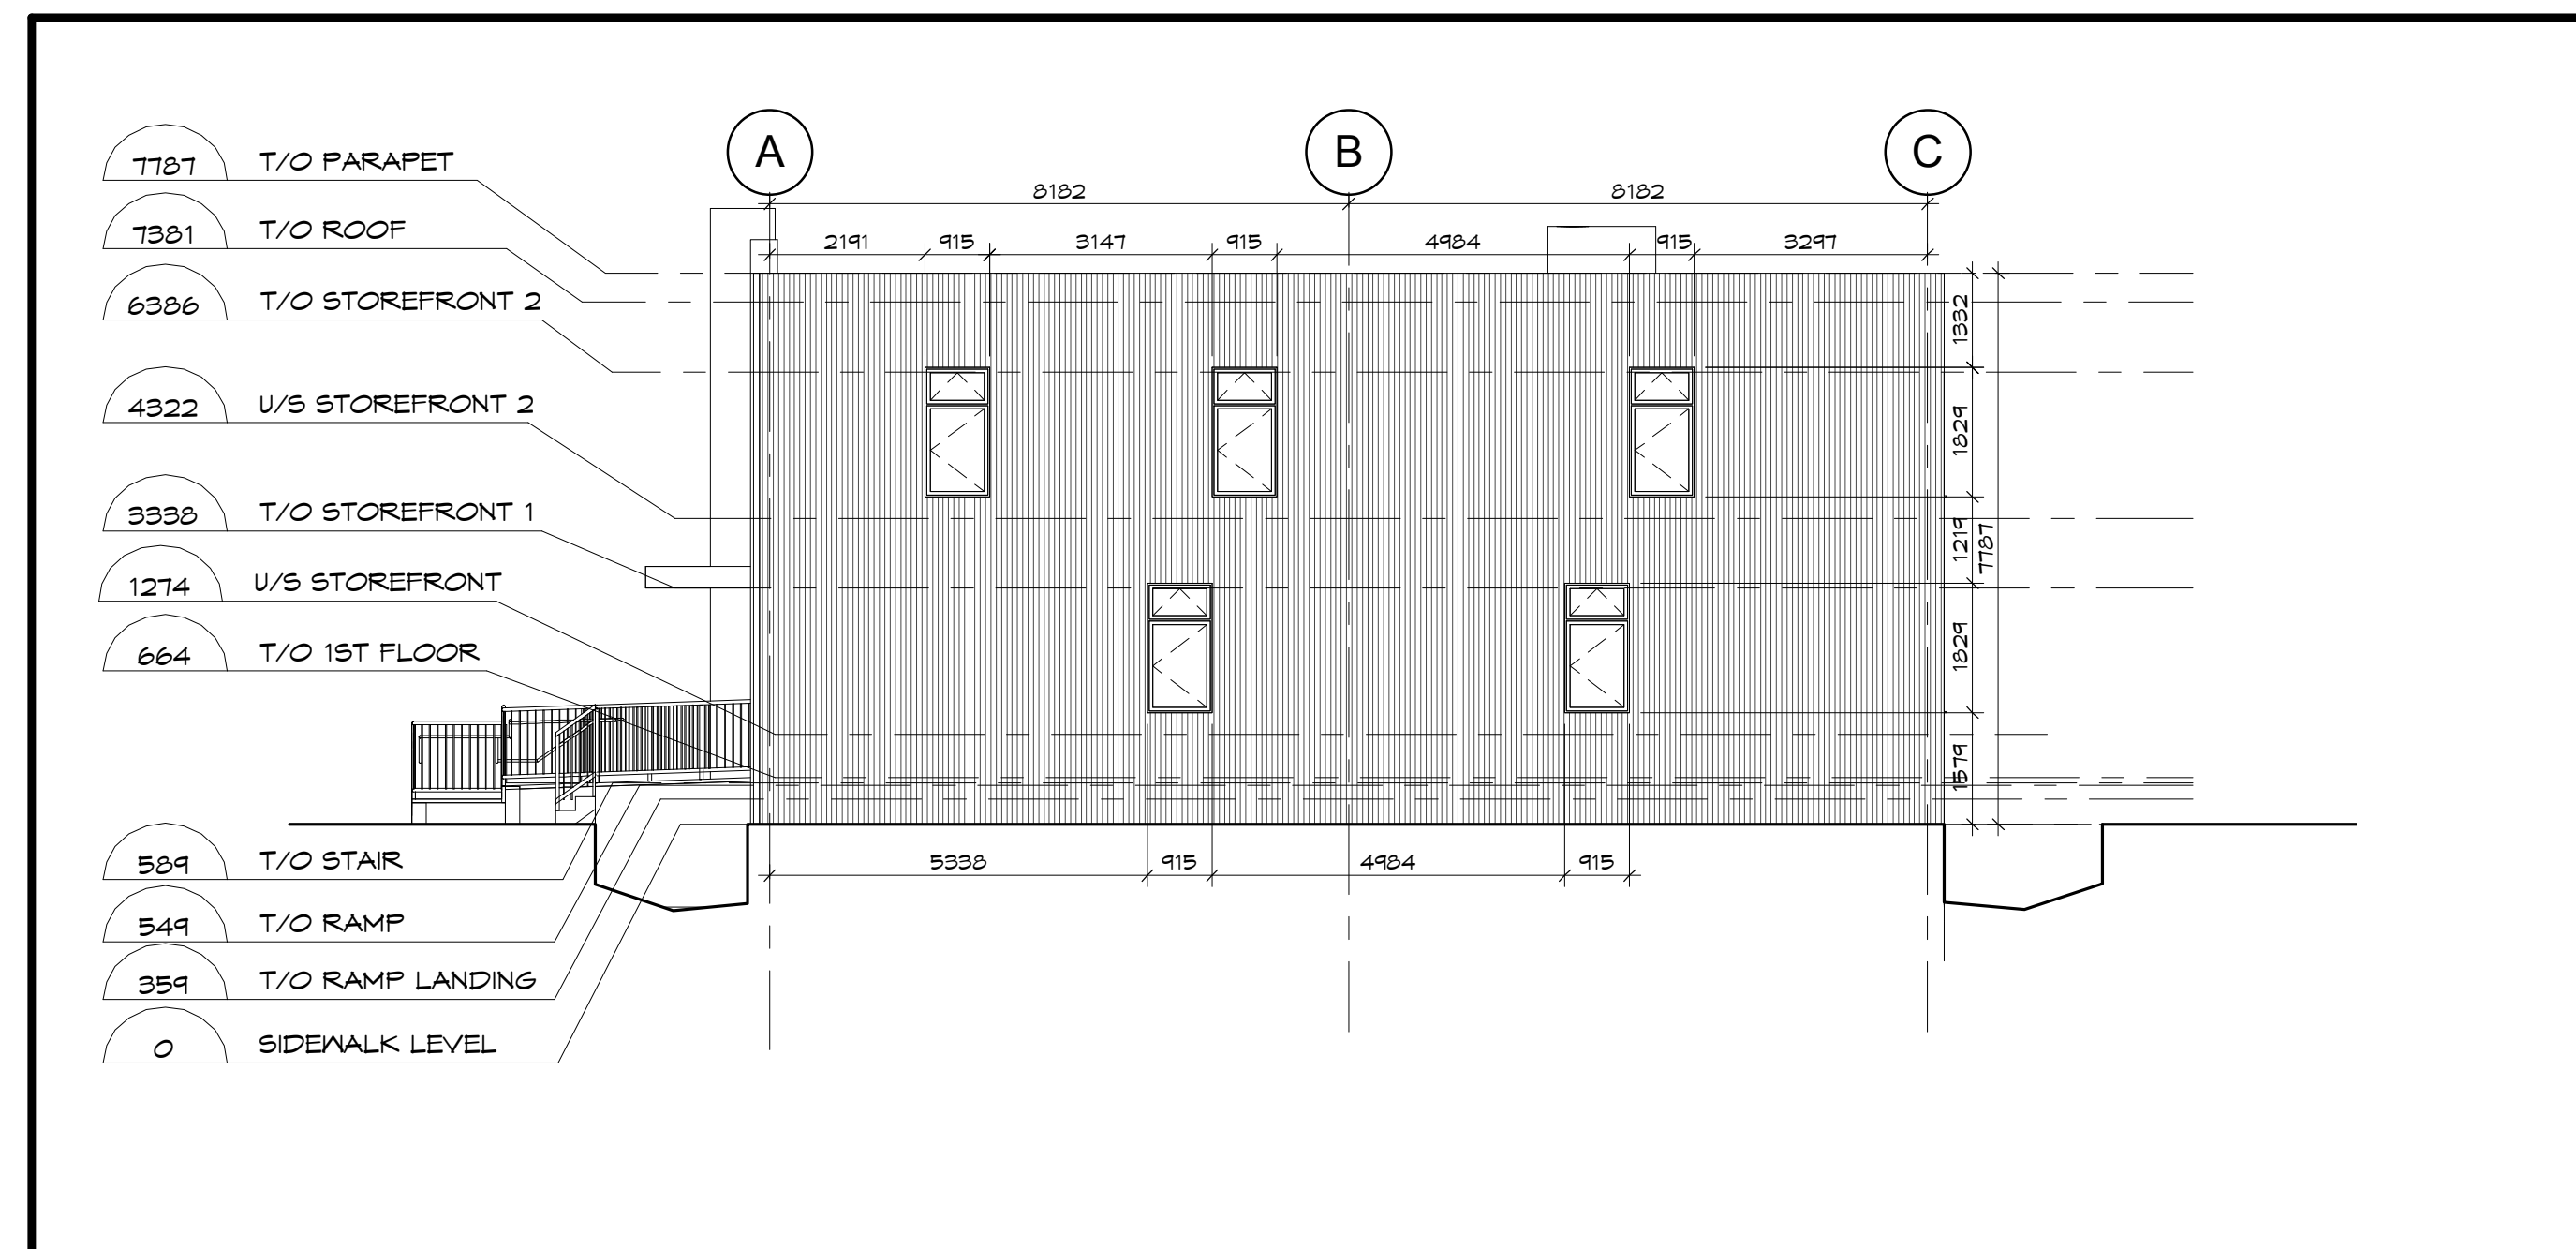

4 SOUTH ELEVATION
A400 SCALE: 1 : 100

Client:

Key Plan:
Plan Cle:

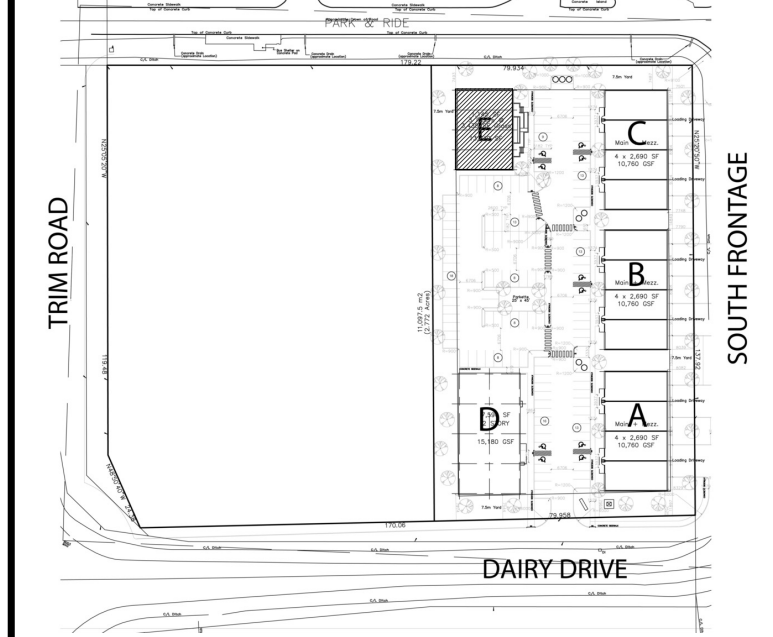

SITE PLAN APPLICATION OCT28/13

Issue: _____ Date: _____

Prime Consultant: _____

Expert-Consul: _____



100-25 HOLLAND AVE., OTTAWA, ONTARIO K1Y 4R5
Tel: (613) 724-9865
Fax: (613) 724-9862

Sub Consultant: _____

Expert-Consul: _____

CIVIL AND LANDSCAPE CONSULTANT:

NOVATECH ENGINEERING CONSULTANTS LTD.

Project:
Project: TRIMTERRA BUSINESS PARK

995 DAIRY DRIVE, OTTAWA

Drawing:
Dressin: ELEVATIONS

Drawn by:
Dessine par: VM
Scale: Echelle: 1 : 100

Designed by:
Concu par: GE
Date: 28/10/13

Approved by:
Approuve par: GE
Client Project No. No. du Projet du Client:

Seal:
Sceau: _____
Project No. No. du Projet: 1223

Sheet No. No. de la feuille: A400

