




FRONT ELEVATION

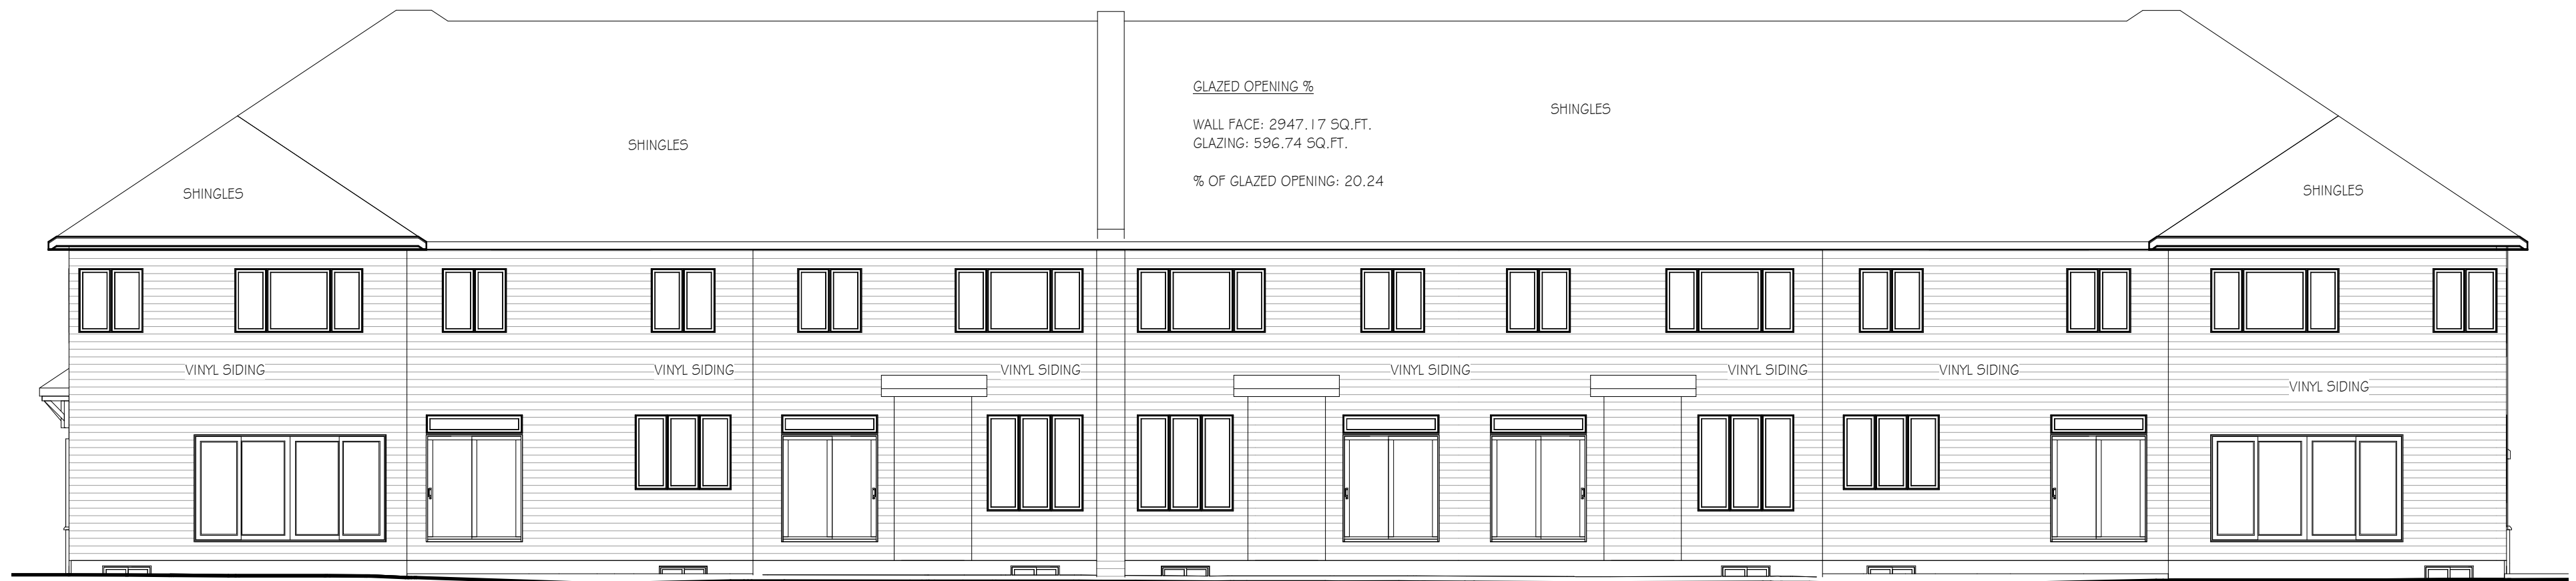

REAR ELEVATION

NO.	REVISION	DATE

MODEL:
**SALISBURY ST.
 TOWNHOMES
 CONCEPT DESIGN**
 APRIL 16, 2013



DRAWING TITLE	
FRONT / REAR ELEVATIONS	
DATE DRAWN APRIL 16, 2013	SCALE: 1/8" = 1'-0"
DRAWN BY: SG	FILE NAME: SALISBURY
CHECKED BY:	DWG. NO. A5.0



LEFT ELEVATION

RIGHT ELEVATION PART

NO.	REVISION	DATE

MODEL:
**SALISBURY ST.
 TOWNHOMES
 CONCEPT DESIGN**
 APRIL 16, 2013



DRAWING TITLE	
LEFT / RIGHT ELEVATIONS	
DATE DRAWN: APRIL 16, 2013	SCALE: 3/16" = 1'-0"
DRAWN BY: SG	FILE NAME: SALISBURY
CHECKED BY:	DWG. NO. A5.1