


IMAGES: S:\2013 Projects\13A102 413 March Road, Ottawa\Design Dwg\Tim Horton\13A102 A4 - Tim Hortons - Elev-A4.3.jpg
 S:\2013 Projects\13A102 413 March Road, Ottawa\Design Dwg\Tim Horton\13A102 A4 - Tim Hortons - Elev-A4.4.jpg
 S:\2013 Projects\13A102 413 March Road, Ottawa\Design Dwg\Tim Horton\13A102 A4 - Tim Hortons - Plan-A4.1.jpg
 S:\2013 Projects\13A102 413 March Road, Ottawa\Design Dwg\Tim Horton\13A102 A4 - Tim Hortons - Asc Plan-A4.2.jpg

FILE NAME: \\PROJECT-SERVER\Projects\2013 Projects\13A102 401 March Road, Ottawa ON\Design Dwg\Tim Horton\13A102 A2 - Tim Hortons - Plan & Elev.dwg

XREFS:

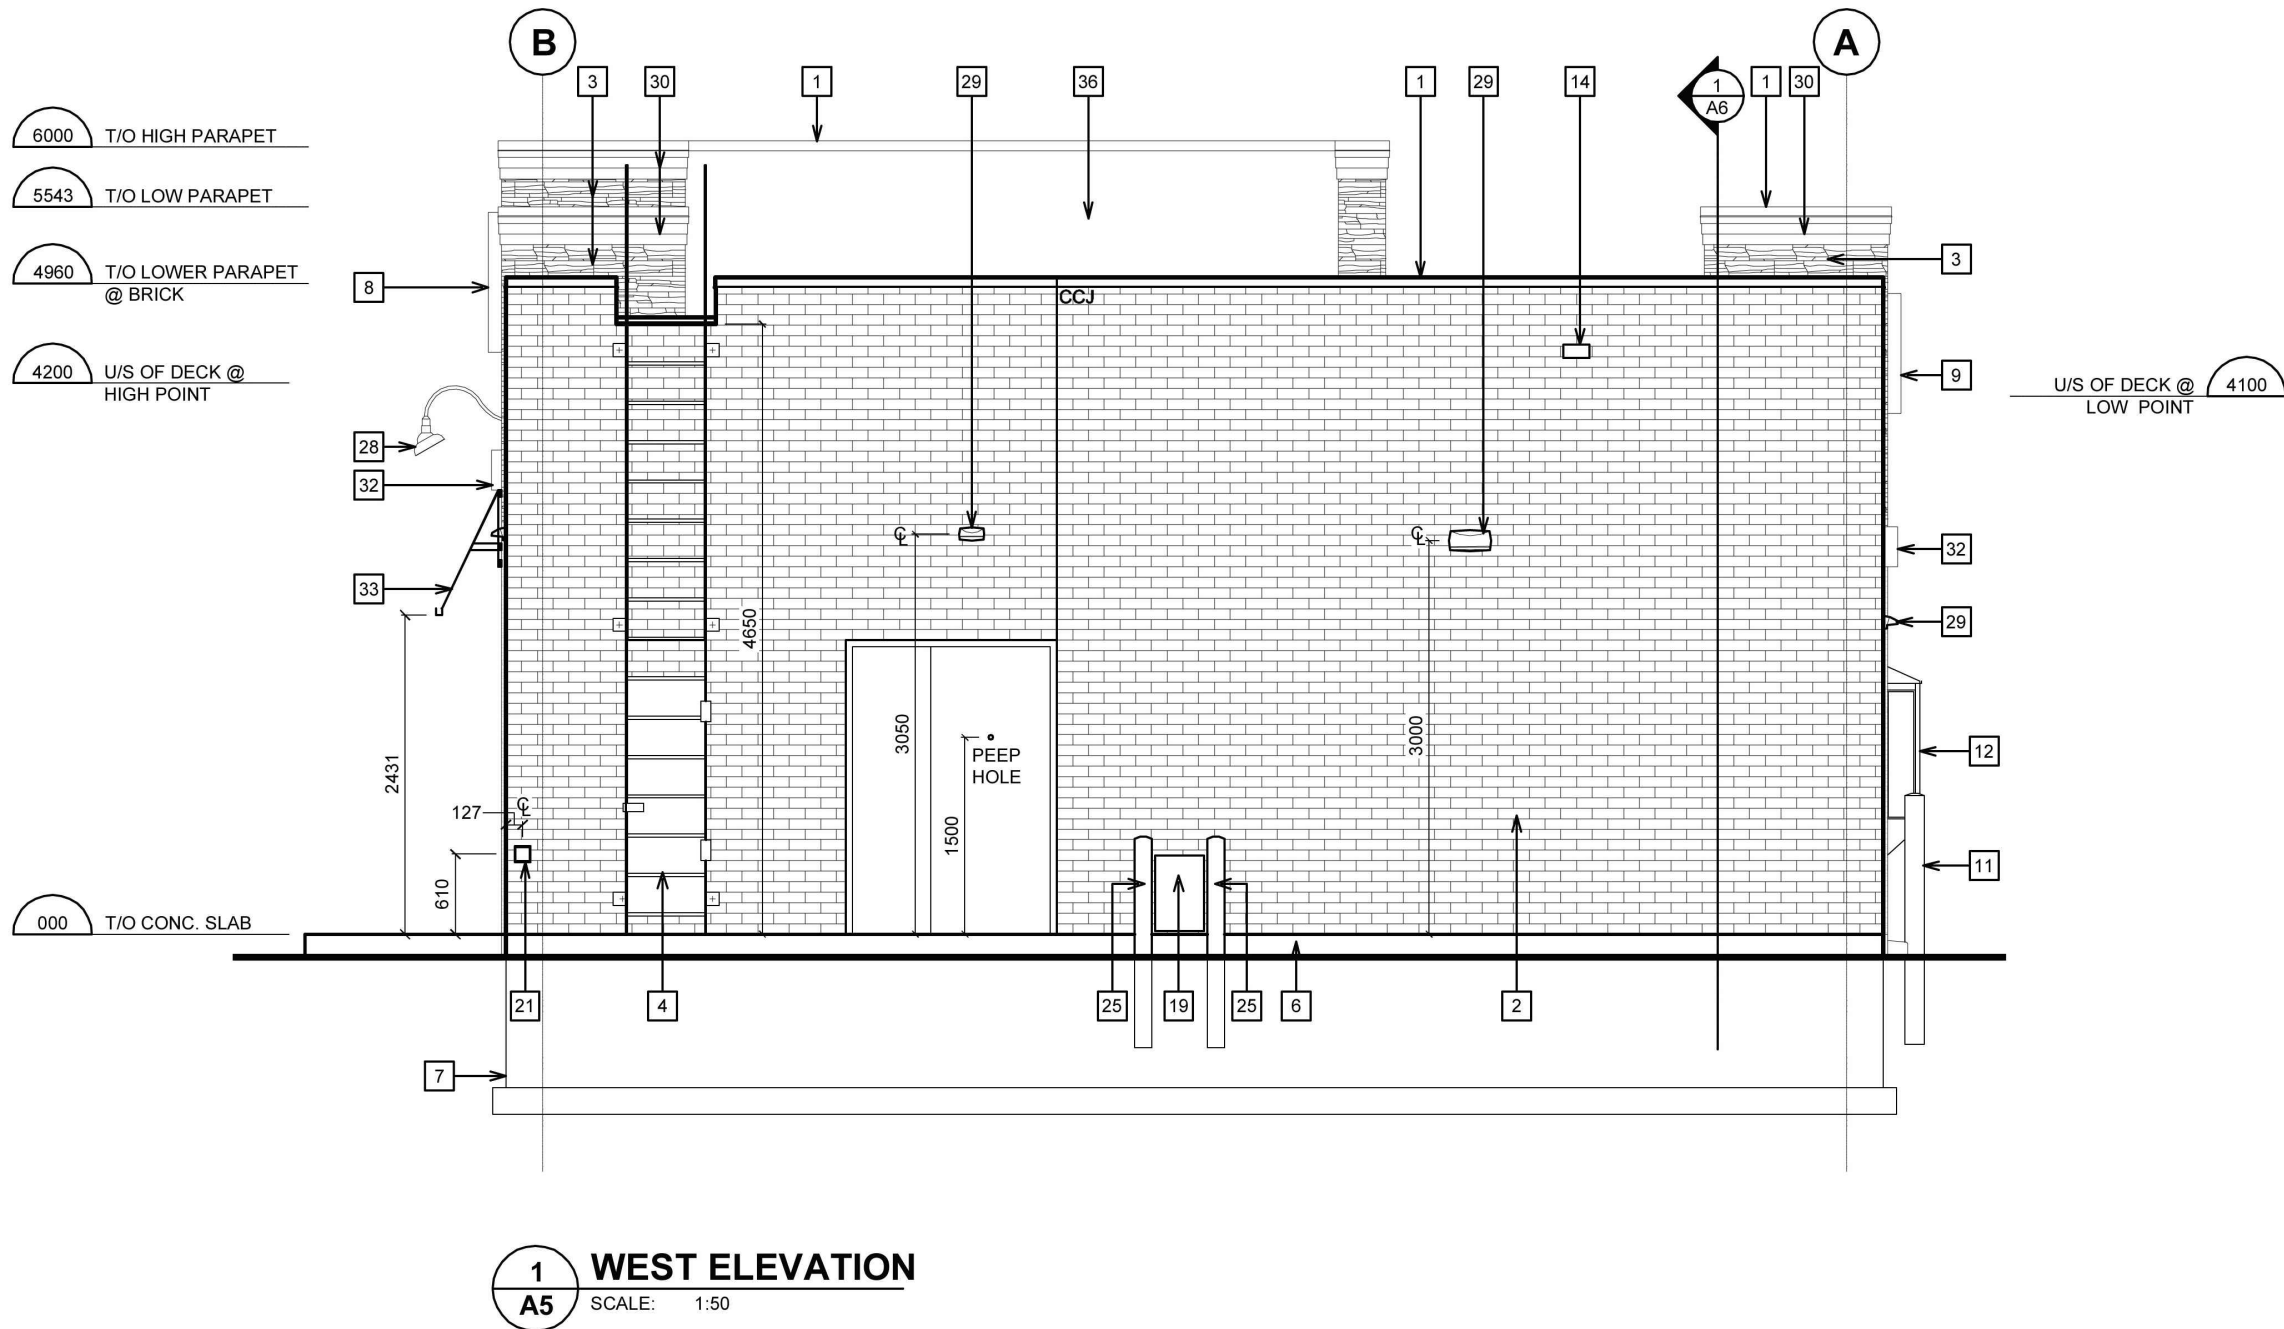

MASONRY/MORTAR SPEC.

1. THE MORTAR COLOURING BY ROCKWOOD PIGMENTS, SEE FINISH SCHEDULE AS
2. THE SPECIFICATIONS OF THE COLOURING MANUFACTURER ARE TO BE FOLLOWED.
3. ALL BRICK JOINTS ARE TO BE RAKED 6mm DEEP.
4. ALL BRICK MORTAR IS TO BE COLOURED AS SPECIFIED.
5. MASONRY WORK SHALL NOT PROCEED WITHOUT PRIOR APPROVAL OF TDL GROUP CORP.
6. ANY BRICK MASONRY WHICH DOES NOT MATCH THE APPROVED SPECIFICATION WILL BE REPLACED AT THE CONTRACTOR'S EXPENSE.
7. THE CONTRACTOR SHALL BECOME FAMILIAR WITH AND FOLLOW ALL DRAWINGS AND SPECIFICATIONS.

SYMBOL LEGEND


- SECTION NUMBER
DRAWING SHEET NUMBER
- BUILDING SECTION NUMBER
DRAWING SHEET NUMBER
- NOTE REFERENCE
REFER TO ELEVATION NOTES
- AWNING/ BAND TYPE

GENERAL NOTES

1. REFER TO EXTERIOR FINISH SCHEDULE FOR CAULKING COLOUR.

NOTE:

1. PUSH BUTTON JUNCTION BOX TO BE RECESSED INSIDE THE VERSETTA STONE.
2. REFER TO A11-HARDWARE SCHEDULE FOR PUSH BUTTON MODEL.
3. G.C. TO ORDER OPERATOR AND BUTTONS THROUGH THE TDL PROJECT MANAGER, G.C. TO INSTALL USING HORTON AUTOMATICS APPROVED INSTALLER.

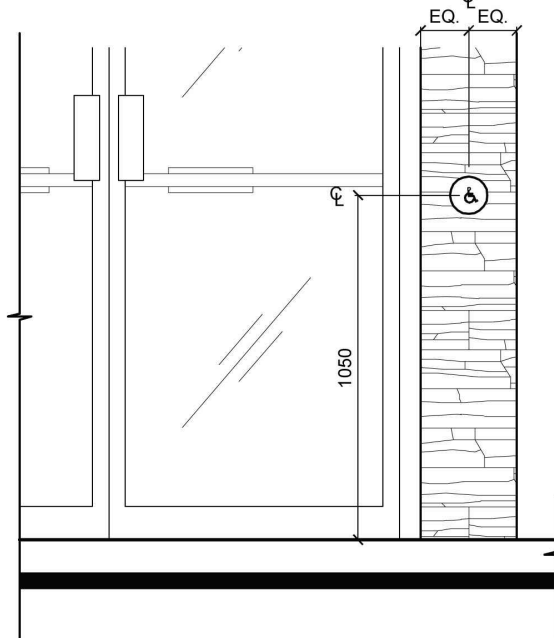

TYPICAL ELEVATION @ DOOR OPERATOR

SCALE: 1:20

AWNING SCHEDULE

TYPE	SIZE	QUANTITY
AWNING TYPE #1	2135mm x 914mm	3
AWNING TYPE #2	3050mm x 914mm	1
AWNING TYPE #3	3660mm x 914mm	1
AWNING TYPE #4	4270mm x 914mm	1

DECORATIVE BANDS

TYPE	LENGTH	QUANTITY
BAND TYPE #1	5015mm x 305mm	2
BAND TYPE #2	6437mm x 305mm	1
BAND TYPE #3	6816mm x 305mm	1

NOTE:

1 REFER TO SPECIFICATIONS ON SHEET SP4 FOR APPROVED SUPPLIERS LIST.

EXTERIOR FINISH SCHEDULE

PRODUCT	MANUF.	TYPE & COLOUR	SUPPLIER/CONTACT
PREFORMED METAL FLASHING	FIRESTONE	FLASHING AT PARAPETS: COLOUR: 'CHARCOAL GRAY'; FLASHING AT FOUNDATION: COLOUR: 'SANDSTONE SR'. ALL FLASHING AT WINDOWS IS TO BE CLEAR ANODIZED.	FIRESTONE BUILDING PRODUCTS CUSTOMER SERVICE TELEPHONE: 1-888-292-6255 ext: 77680 FAX: 1-877-665-3022
ANODIZED ALUMINUM	ALUMICOR LIMITED	ALUMINUM FINISH: CLASS 1, CLEAR ANODIZED .004 ANODIZING BY ALUMICOR. CAULKING BETWEEN WINDOW FRAME & FIBER CEMENT STONE. COLOR: ANODIZED ALUMINUM (TREMCO DYMONIC).	CONTACT: CUSTOMER SERVICE TELEPHONE: 1-877-258-6428
FIBER CEMENT SIDING	ALLURA	SMOOTH LAP, H - 209mm, L - 3657mm, THICKNESS - 8mm. COLOUR: #615 AUTUMN RED. FRANKLIN INTERNATIONAL CAULKING - COLOUR TO MATCH ADJACENT SIDING. NOTE: TOUCH-UP PAINT IS TO BE PURCHASED THROUGH HJCC; AUTUMN RED #15276615	HAINES, JONES & CADBURY CORPORATION CONTACT: TIM HORTONS CUSTOMER SERVICE TELEPHONE: 885-255-3885 FAX: 484-398-7053 EMAIL: TH@HJCcorp.ca WEBSITE: www.hjccorp.ca
FIBER CEMENT TRIM	ALLURA	SMOOTH TRIM, W - 114mm, L - 3657mm, THICKNESS - 25mm. COLOUR: #615 AUTUMN RED. FRANKLIN INTERNATIONAL CAULKING - COLOUR TO MATCH ADJACENT SIDING. NOTE: TOUCH-UP PAINT IS TO BE PURCHASED THROUGH HJCC; AUTUMN RED #15276615	
VERSETTA WAINSCOT CAP	BORAL	WAINSCOT CAP H-59MM, 914MM, THICKNESS - 76MM	HAINES, JONES & CADBURY CORPORATION CONTACT: TIM HORTONS CUSTOMER SERVICE TOLL FREE: (800) 459-7099 FAX: (484) 398-7053 EMAIL: TH@HJCcorp.ca WEBSITE: www.hjccorp.ca
VERSETTA STONE (FIBRE CEMENT STONE PANELING)	BORAL	LEDGE STONE - TERRA ROSA H-203MM, L-914MM, THICKNESS - 38MM FRANKLIN INTERNATIONAL CAULKING #43671	
VERSETTA LIGHT BOX	BORAL	ELECTRICAL STONE BOX VENEER H-203MM, L-254MM, THICKNESS-43MM	
C&T BRICK	HANSON BRICK	Fibre Brick, TAUPE MATT CSR SIZE - 230mm x 90mm x 70mm C&W MORTAR COLOR #5447 BLENDED SYNTHETIC IRON OXIDE BUFF (1 LB 94 LB GREY CEMENT) CONTROL JOINTS & VERTICAL JOINTS TO BE CAULKED TO MATCH MORTAR COLOUR: BUILDER'S BEIGE (TREMCO DYMONIC). CAULK AROUND HOLLOW METAL DOOR FRAMES AT EXTERIOR. COLOUR TO MATCH MORTAR: BUILDER'S BEIGE (TREMCO DYMONIC).	HANSON BRICK CONTACT: CUSTOMER SERVICE TELEPHONE: 1-800-263-6229
CORNICE BAND	CANAMOULD	CORNICE BAND: STB 001 BENJAMIN MOORE #2121-10 'GRAY'. KP29 SEMI-GLOSS FINISH	CONTACT: CUSTOMER SERVICE TELEPHONE: 1-866-874-6762

EXTERIOR ELEVATION NOTES

1. PREFINISHED METAL FLASHING. REFER TO EXTERIOR FINISH SCHEDULE.
2. FACE BRICK - CSR SIZE. REFER TO EXTERIOR FINISH SCHEDULE.
3. FIBRE CEMENT STONE PANELING. REFER TO EXTERIOR FINISH SCHEDULE.
4. ROOF ACCESS LADDER. REFER TO DETAIL 1/A8.
5. ANODIZED ALUMINUM FRAMES. REFER TO WINDOW SCHEDULE ON SHEET A11.
6. EXPOSED FOUNDATION TO BE PARGED & FREE OF IMPERFECTIONS.
7. POURED CONCRETE FOUNDATION. REFER TO STRUCTURAL DRAWINGS FOR SIZE & DEPTH.
8. 1067mm (42") HIGH ILLUMINATED SIGN MOUNTED ON FIBER CEMENT STONE. CONFIRM WITH TDL GROUP CORP. FOR SIZE AND SIGN PACKAGE. REFER TO ELECTRICAL DRAWINGS.
9. 914mm (36") HIGH ILLUMINATED SIGN MOUNTED ON FIBER CEMENT STONE. CONFIRM WITH TDL GROUP CORP. FOR SIZE AND SIGN PACKAGE. REFER TO ELECTRICAL DRAWINGS.
10. METAL PIPE RAILING. REFER TO DETAIL 2/A8.
11. 150mm DIA. METAL BOLLARD FILLED W/ CONCRETE C/W BOLLARD COVER. REFER TO DETAIL 6/A8.1
12. DRIVE-THRU WINDOW WITH INSULATED PANEL. REFER TO DRIVE-THRU WINDOW SCHEDULE ON SHEET A11.
13. EXIT ONLY DECAL BY TDL GROUP CORP.
14. OVERFLOW SCUPPER. REFER TO DETAIL 10/A7.
15. CONCRETE SIDEWALK (BY OTHERS). REFER TO SITE PLAN.
16. EXTERIOR RECYCLING UNIT SUPPLIED BY TDL GROUP CORP. & INSTALLED BY G.C.
17. FIBER CEMENT SIDING. REFER TO DETAILS 3/A7.1, 5/A7.1 & EXTERIOR FINISH SCHEDULE.
18. HWT CONCENTRIC VENT TO BE INSTALLED PRIOR TO MASONRY. REFER TO DETAIL 11/A7 & MECHANICAL DRAWINGS.
19. LOCATION OF GAS METER. REFER TO MECHANICAL DRAWINGS.
20. FIBER CEMENT TRIM. REFER TO DETAILS 3/A7.1, 5/A7.1 & EXTERIOR FINISH SCHEDULE.
21. LOCATION OF REMOTE SUCTION FOR GREASE INTERCEPTOR. REFER TO MECHANICAL DRAWINGS.
22. BARRIER FREE DOOR OPERATOR SWITCH LOCATION. REFER TO ELECTRICAL DRAWINGS. COORDINATE LOCATION OF AUTOMATIC DOOR OPERATORS WITH SITE PLAN AND TDL GROUP CORP. REFER TO DETAIL 3/A5.
23. CAMP BOX. REFER TO DETAILS ON SHEET A11.
24. N/A.
25. 150mm METAL BOLLARD FILLED W/ CONCRETE. PAINT FINISH (P-6)
26. N/A.
27. "PLEASE PAY" SIGN MOUNTED ON THE WALL.
28. GOOSENECK LIGHTING. REFER TO ELECTRICAL DRAWINGS.
29. WALL PACK. REFER TO ELECTRICAL DRAWINGS.
30. CORNICE BAND. REFER TO EXTERIOR FINISH SCHEDULE.
31. WAINSCOT CAP. REFER TO EXTERIOR FINISH SCHEDULE & DETAIL 7/A7.2.
32. DECORATIVE BAND BY SIGN COMPANY. MOUNTED ON THE WALL. SUPPLIED & INSTALLED BY G.C. REFER TO DECORATIVE BAND SCHEDULE.
33. PREFABRICATED AWNING C/W GUTTER BY SIGN COMPANY SUPPLIED & INSTALLED BY G.C. REFER TO AWNING SCHEDULE. G.C. TO SUPPLY SOLID WOOD BLOCKING AS REQUIRED.
34. ALUMINUM PANEL. REFER TO EXTERIOR WINDOW AND DOOR FRAME SCHEDULE ON SHEET A11.
35. EXTERIOR POP FRAME ITEM #201. SUPPLIED BY TDL GROUP AND INSTALLED BY G.C. REFER TO GRAPHIC SCHEDULE ON SHEET A2.1.
36. TPO ROOF MEMBRANE ON BACK OF PARAPET WALLS. REFER TO SPECIFICATIONS.

ALL DRAWINGS ARE THE PROPERTY OF THE ARCHITECT AND MUST BE RETURNED ON REQUEST.
 THE CONTRACTOR SHALL CHECK ALL DIMENSIONS AND REPORT DISCREPANCIES TO THE ARCHITECT.
 ALL DIMENSIONS ARE GIVEN IN MILLIMETRES UNLESS OTHERWISE INDICATED.
 DO NOT SCALE DRAWINGS.

REVISIONS AND DISTRIBUTION LOG

No.	Date	Note
1	DEC. 10, 2013	ISSUED FOR SITE PLAN APPROVAL
2	AUG. 15, 2014	RE-ISSUED FOR SITE PLAN APPROVAL
3	DEC. 09, 2014	REVISED ELEVATIONS

BASED ON INFORMATION PROVIDED BY THE TENANTS

247 Spadina Avenue, 4th Floor
 Toronto, Ontario
 M5T 3A8
 www.smvarch.com

T 416.506.1600 F 416.506.0956

Project:
401 MARCH ROAD

STARBANK GROUP OF COMPANIES

401 MARCH ROAD

OTTAWA-CARLETON

ONTARIO

Drawing Title:
TIM HORTON'S ELEVATIONS

Drawn By: Checked By: Date Checked: Project No.:

13A102

Date Plotted:

Dec 09, 2014 - 3:57pm

Scale:

AS SHOWN

Drawing No.:

Revision No.:

A4.3