


COPYRIGHT RESERVED
THE CONTRACTOR SHALL VERIFY AND BE RESPONSIBLE OF ALL DIMENSIONS. DO NOT SCALE THE DRAWING - ANY ERRORS OR OMISSIONS SHALL BE REPORTED TO BLANCHARD LETENDRE ENGINEERING LTD. WITHOUT DELAY. THE COPYRIGHTS TO ALL DESIGNS AND DRAWINGS ARE THE PROPERTY OF BLANCHARD LETENDRE ENGINEERING LTD. REPRODUCTION OR USE FOR ANY PURPOSE OTHER THAN THAT AUTHORIZED BY BLANCHARD LETENDRE ENGINEERING LTD. IS STRICTLY PROHIBITED.

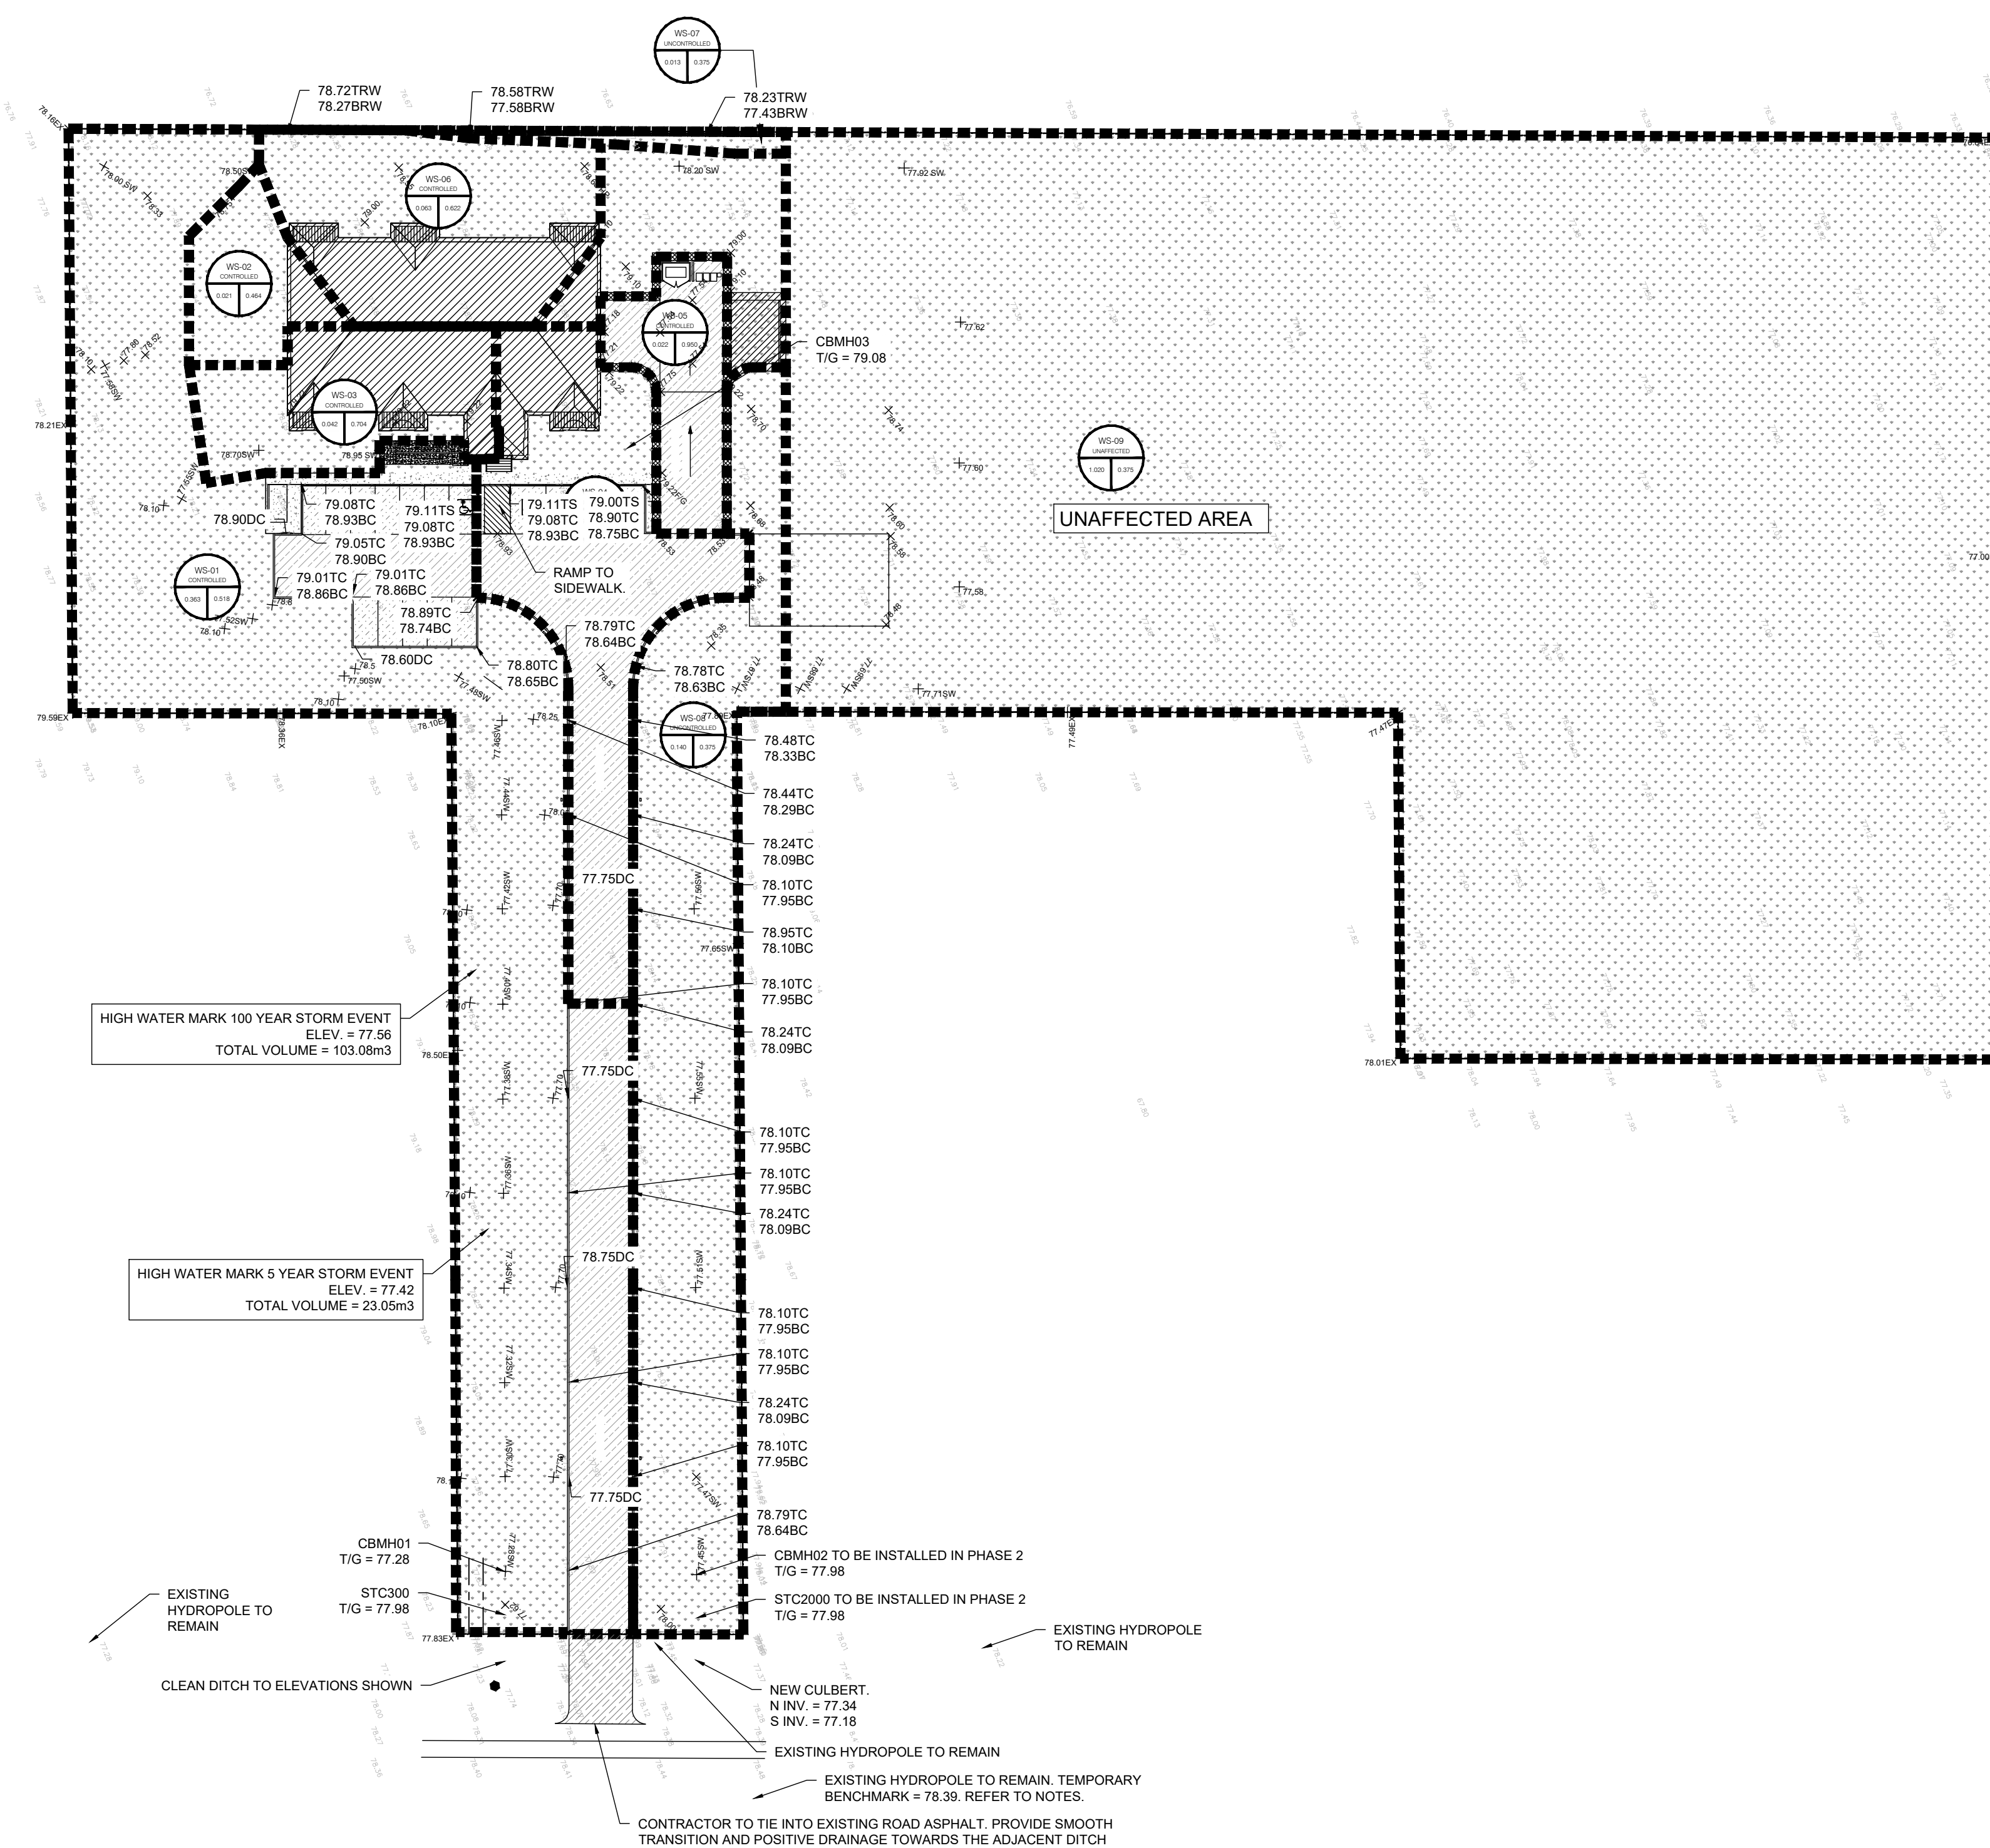

LEGEND:

-
- EXISTING PROPERTY LINE TO REMAIN**
- PROPOSED EASEMENT**
- PROPOSED TERRACING (Q1 MIN.)**
- PROPOSED DOOR ENTRANCE/EXIT**
- PROPOSED ELEVATION**
- PROPOSED HIGH POINT ELEVATION**
- PROPOSED SWALE ELEVATION**
- PROPOSED DRAINAGE ELEVATION**
- PROPOSED MATCH INTO EXISTING ELEVATION**
- EXISTING ELEVATION**
- PROPOSED OVERLAND MAJOR FLOW ROUTE**
- PROPOSED SILL FENCE AS PER OPSD 219.110**
- PROPOSED 100mmØ PERFORATED SUBURBAN**
- PROPOSED STORM SEWER**
- PROPOSED SANITARY SEWER**
- PROPOSED WATER MAIN**
- EXISTING SANITARY SEWER**
- EXISTING WATER MAIN**
- PROPOSED CA-TO-BASIN MAN-HOLE/CATCH-BASIN**
- PROPOSED CURB STOP**
- PROPOSED PIPE INSULATION**
- PROPOSED 100 YEAR HIGH WATER LEVEL**
- STORM WATER DRAINAGE EXTENT**
- WATERSHED NAME**
- RUNOFF COEFFICIENT**
- AREA IN HECTARES**
- PROPOSED GRASS AREA**
- PROPOSED CONCRETE FEATURES/SLAB**
- PROPOSED HEAVY DUTY ASPHALT**
- PROPOSED LIGHT DUTY ASPHALT**
- PROPOSED GRAVEL AREA**
- PROPOSED RIP RAP AS PER OPSD 810.010**
- PROPOSED WATER METER**
- PROPOSED ACCESS GATE**
- PROPOSED GROWING FIELD**

ENGINEERING STAMP



#8		
#7		
#6		
#5		
#4		
#3		
#2	ISSUED FOR CITY COMMENTS 7	24 / 08 / 2020
#1	ISSUED FOR CITY COMMENTS 6	26 / 03 / 2020
NO.	REVISION	DATE (DD/MM/YYYY)



CLIENT:

BERGERON CONSTRUCTION
172 ST.-THOMAS ROAD
VARS, ON, K0A 3H0

PROJECT:

12 UNIT APARTMENT BUILDING
5574 ROCKDALE ROAD
VARS, ON

DRAWING:

POST DEVELOPMENT STORM DRAINAGE PLAN

PAPER FORMAT:	24x36
DRAWN BY:	BF + GB
CHECKED BY:	GB
DATE:	03-2020
SCALE:	1:500
PROJECT NUMBER:	19-276

PAGE:
C401

C401