


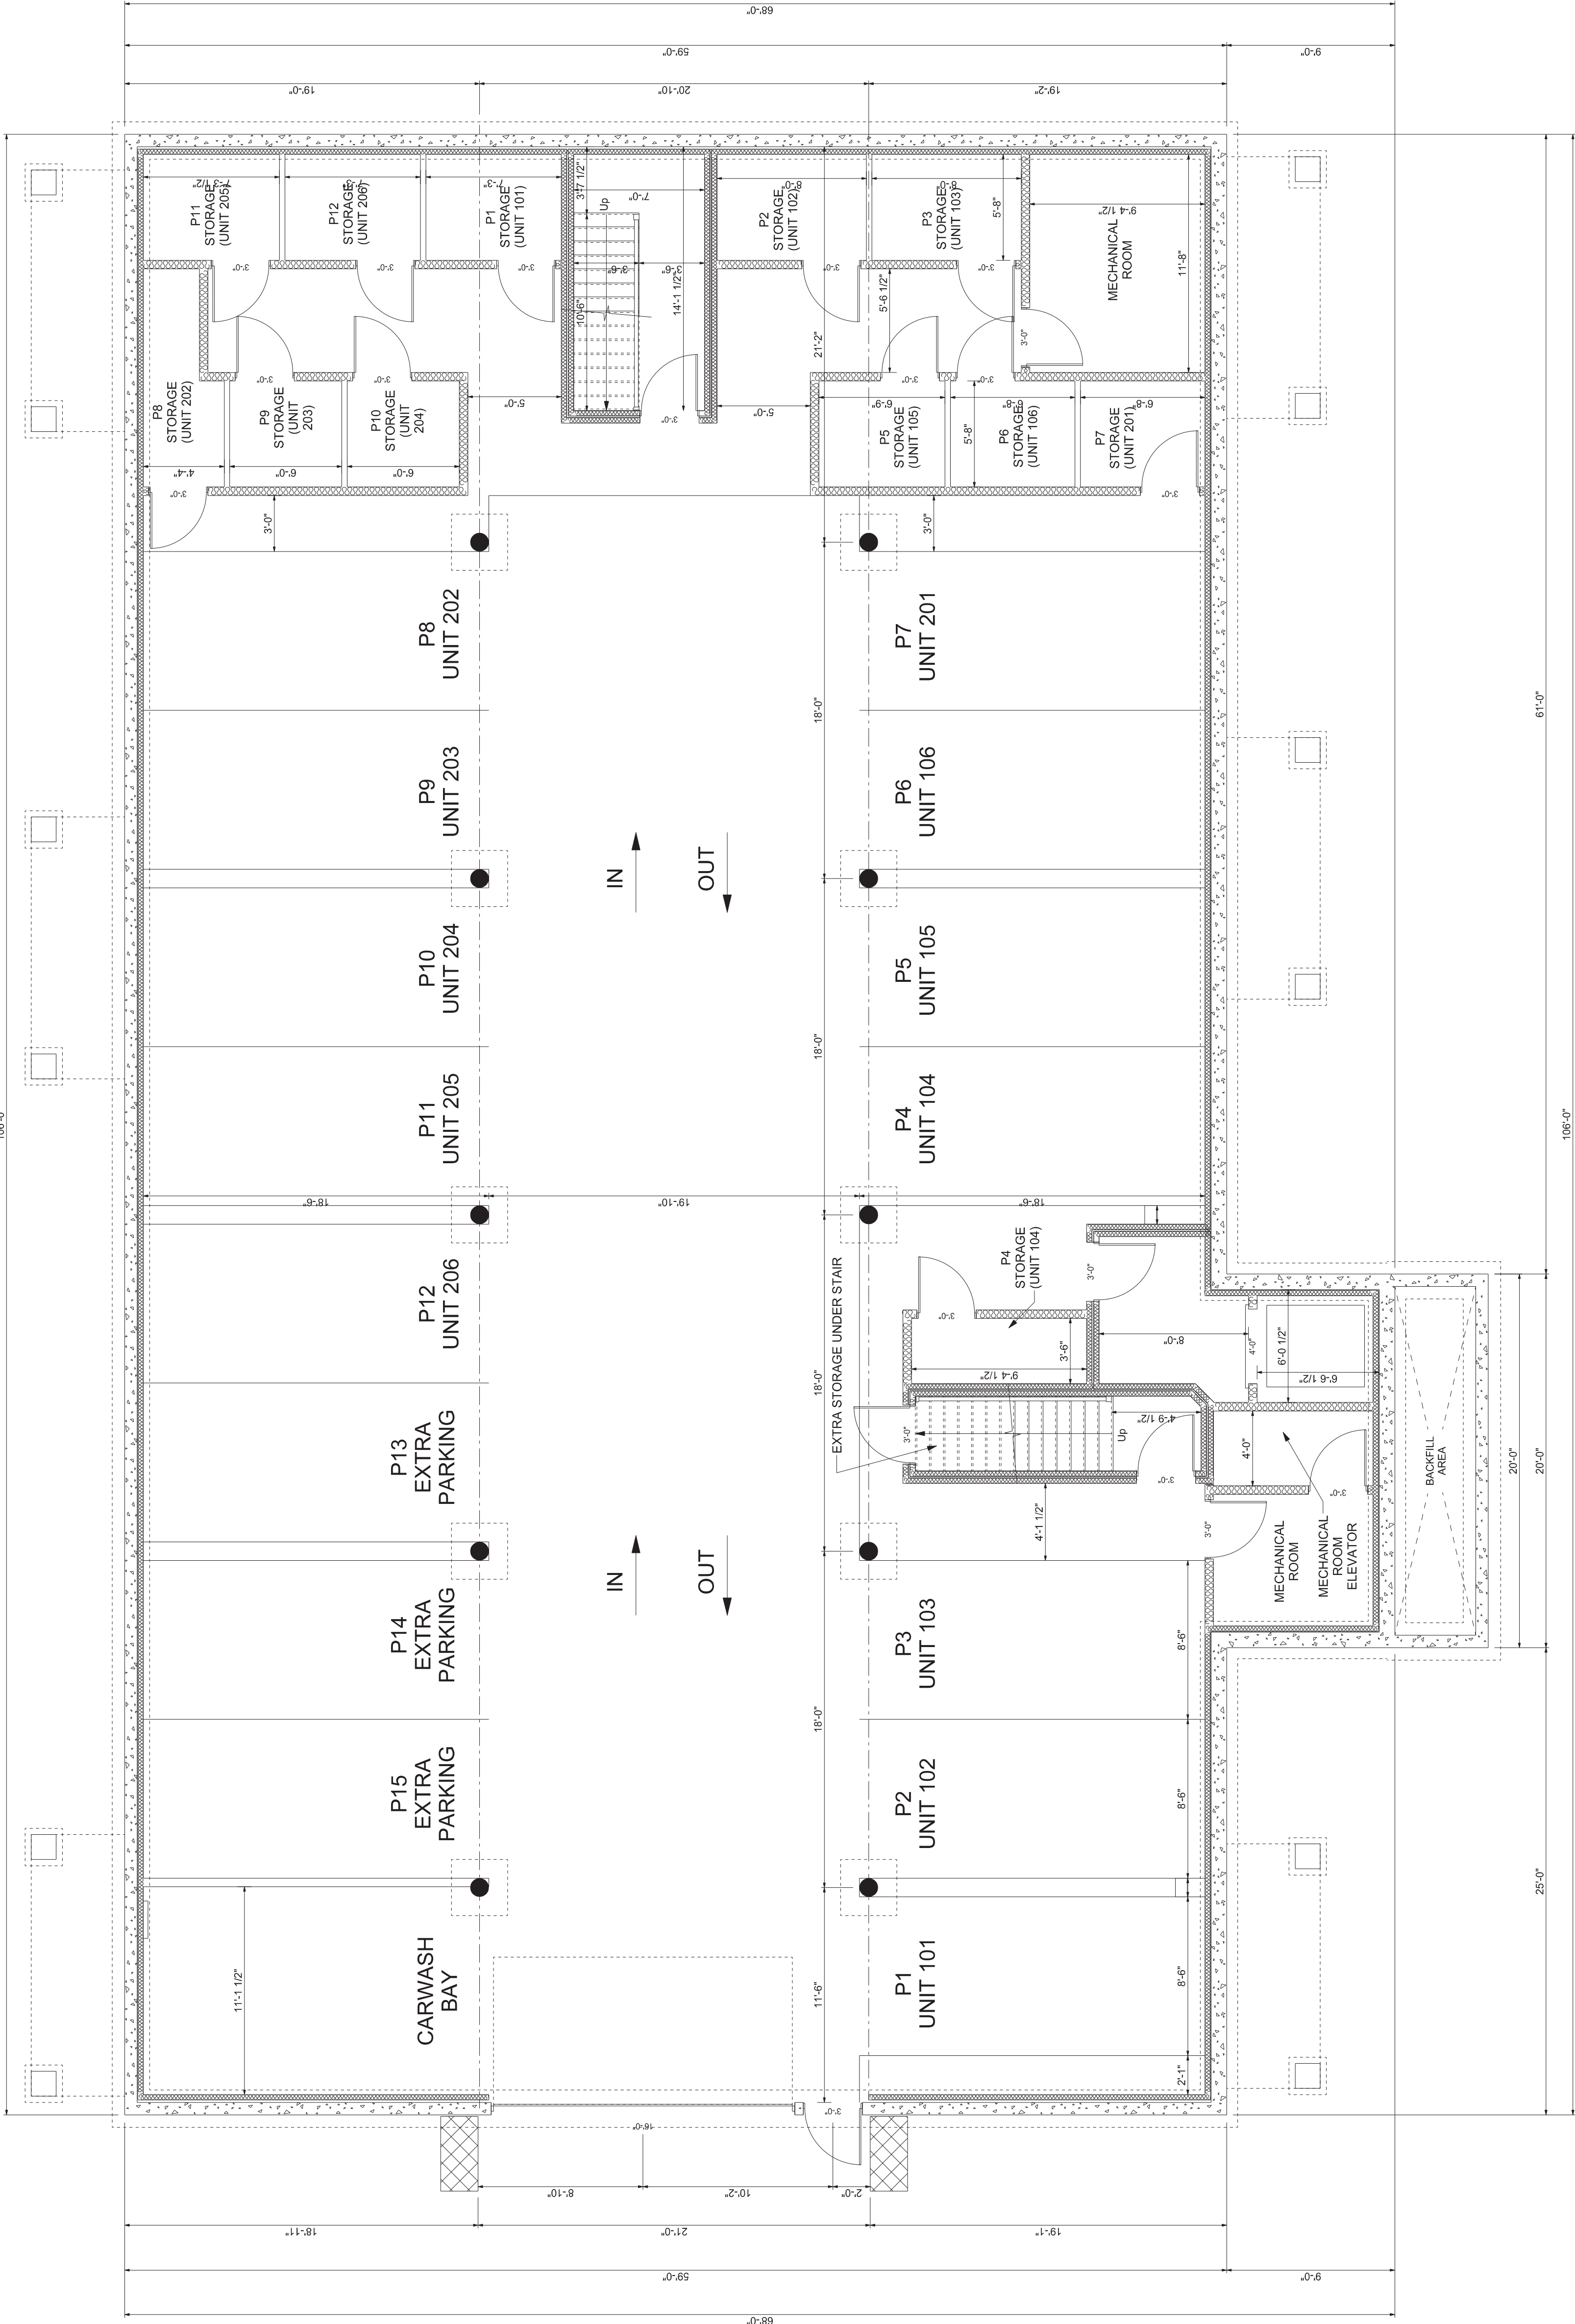

Copyright reserved
The contractor shall verify and be responsible for all dimensions. DO NOT scale the drawing- any errors or omissions shall be reported to A. Dagenais & Assoc. Inc. without delay. The Copyrights to all designs and drawings are the property of A. Dagenais & Assoc. Inc. Reproduction or use for any purpose other than that authorized by A. Dagenais & Assoc. Inc. is forbidden

No	Revision	Date
5	Issued for elevations	05/12/2013
4	Issued for changes	24/09/2013
3	Issued for changes	17/09/2013
2	Issued for changes	14/08/2013
1	Issued for preliminary	17/06/2013

A . Dagenais & Assoc. Inc.

CONSULTING ENGINEERS & ARCHITECT
INGENIEURS CONSEILS & ARCHITECTE

931 Notre Dame, P.O. Box 160
Embrun, Ontario, K0A 1W0
(613) 443-3769

Project name: 12 Unit Apartment Building
Client: Andre Rollin
Project address: 5574 Rockdale road, Vars, Ontario
Date:
Scale: As shown
Folder #:
Draw by: M.Savage
Revised by:

Stamp

Page number
A1 of A7



MAIN FLOOR PLAN

MAIN F
SCALE: 1" = 10'-0"

Copyright reserved

The contractor shall verify and be responsible for all dimensions. DO NOT scale the drawing. Any errors or omissions shall be reported to A. Dagenais & Assoc. Inc. without delay. The Copyrights to all designs and drawings are the property of A. Dagenais & Assoc. Inc. Reproduction or use for any purpose other than that authorized by A. Dagenais & Assoc. Inc. is forbidden.

[illegible][illegible]

5	Issued for elevations			05/12/2013
4	Issued for changes			24/09/2013
3	Issued for changes			17/09/2013
2	Issued for changes			14/08/2013
1	Issued for preliminary			17/06/2013
No.	Revision			Date

[illegible]

5	Issued for elevations			05/12/2013	
4	Issued for changes			24/09/2013	
3	Issued for changes			17/09/2013	
2	Issued for changes			14/08/2013	
1	Issued for preliminary			17/06/2013	
No.	Revision			Date	

5	Issued for elevations				05/12/2013	
4	Issued for changes				24/09/2013	
3	Issued for changes				17/09/2013	
2	Issued for changes				14/08/2013	
1	Issued for preliminary				17/06/2013	
No.	Revision				Date	

5	Issued for elevations			05/12/2013	
4	Issued for changes			24/09/2013	
3	Issued for changes			17/09/2013	
2	Issued for changes			14/08/2013	
1	Issued for preliminary			17/06/2013	
No.	Revision			Date	

[illegible]

A. Dagenais & Assoc.Inc.

**CONSULTING ENGINEERS & ARCHITECT
INGENIEURS CONSEILS & ARCHITECTE**

931 Notre Dame, P.O. Box 160



931 Notre Dame, P.O. Box 160
Embrun, Ontario, K0A 1W0
(613) 443-3769

(613) 443-3769

(613) 443-3769

Project name: 12 Unit Apartment Building

Client: Andre Rollin

project address: 5574 Rockdale road, Vars, Ontario

Date:

Scale: As shown

Folder #.

Draw by: M.Savage

Revised by:

Stamp

Page number

A2

of

A7



SECOND FLOOR PLAN

SCALE: 1" = 10'-0"

Copyright reserved
The contractor shall verify and be responsible for all dimensions. DO NOT scale the drawing; any errors or omissions shall be reported to A. Dagenais & Assoc. Inc. without delay. The Copyrights to all designs and drawings are the property of A. Dagenais & Assoc. Inc. Reproduction or use for any purpose other than that authorized by A. Dagenais & Assoc. Inc. is forbidden.

No.	Revision	Date
5	Issued for elevations	05/12/2013
4	Issued for changes	24/09/2013
3	Issued for changes	17/09/2013
2	Issued for changes	14/08/2013
1	Issued for preliminary	17/06/2013


A . Dagenais & Assoc. Inc.

CONSULTING ENGINEERS & ARCHITECT
INGÉNIEURS CONSEILS & ARCHITECTE

931 Notre Dame, P.O. Box 160
Embrun, Ontario, K0A 1W0
(613) 443-3769

Project name: 12 Unit Apartment Building
Client: Andre Rollin
Project address: 5574 Rockdale road, Vars, Ontario
Date:
Scale: As shown
Folder #:
Draw by: M.Savage
Revised by:

Stamp
Page number A3 of A7

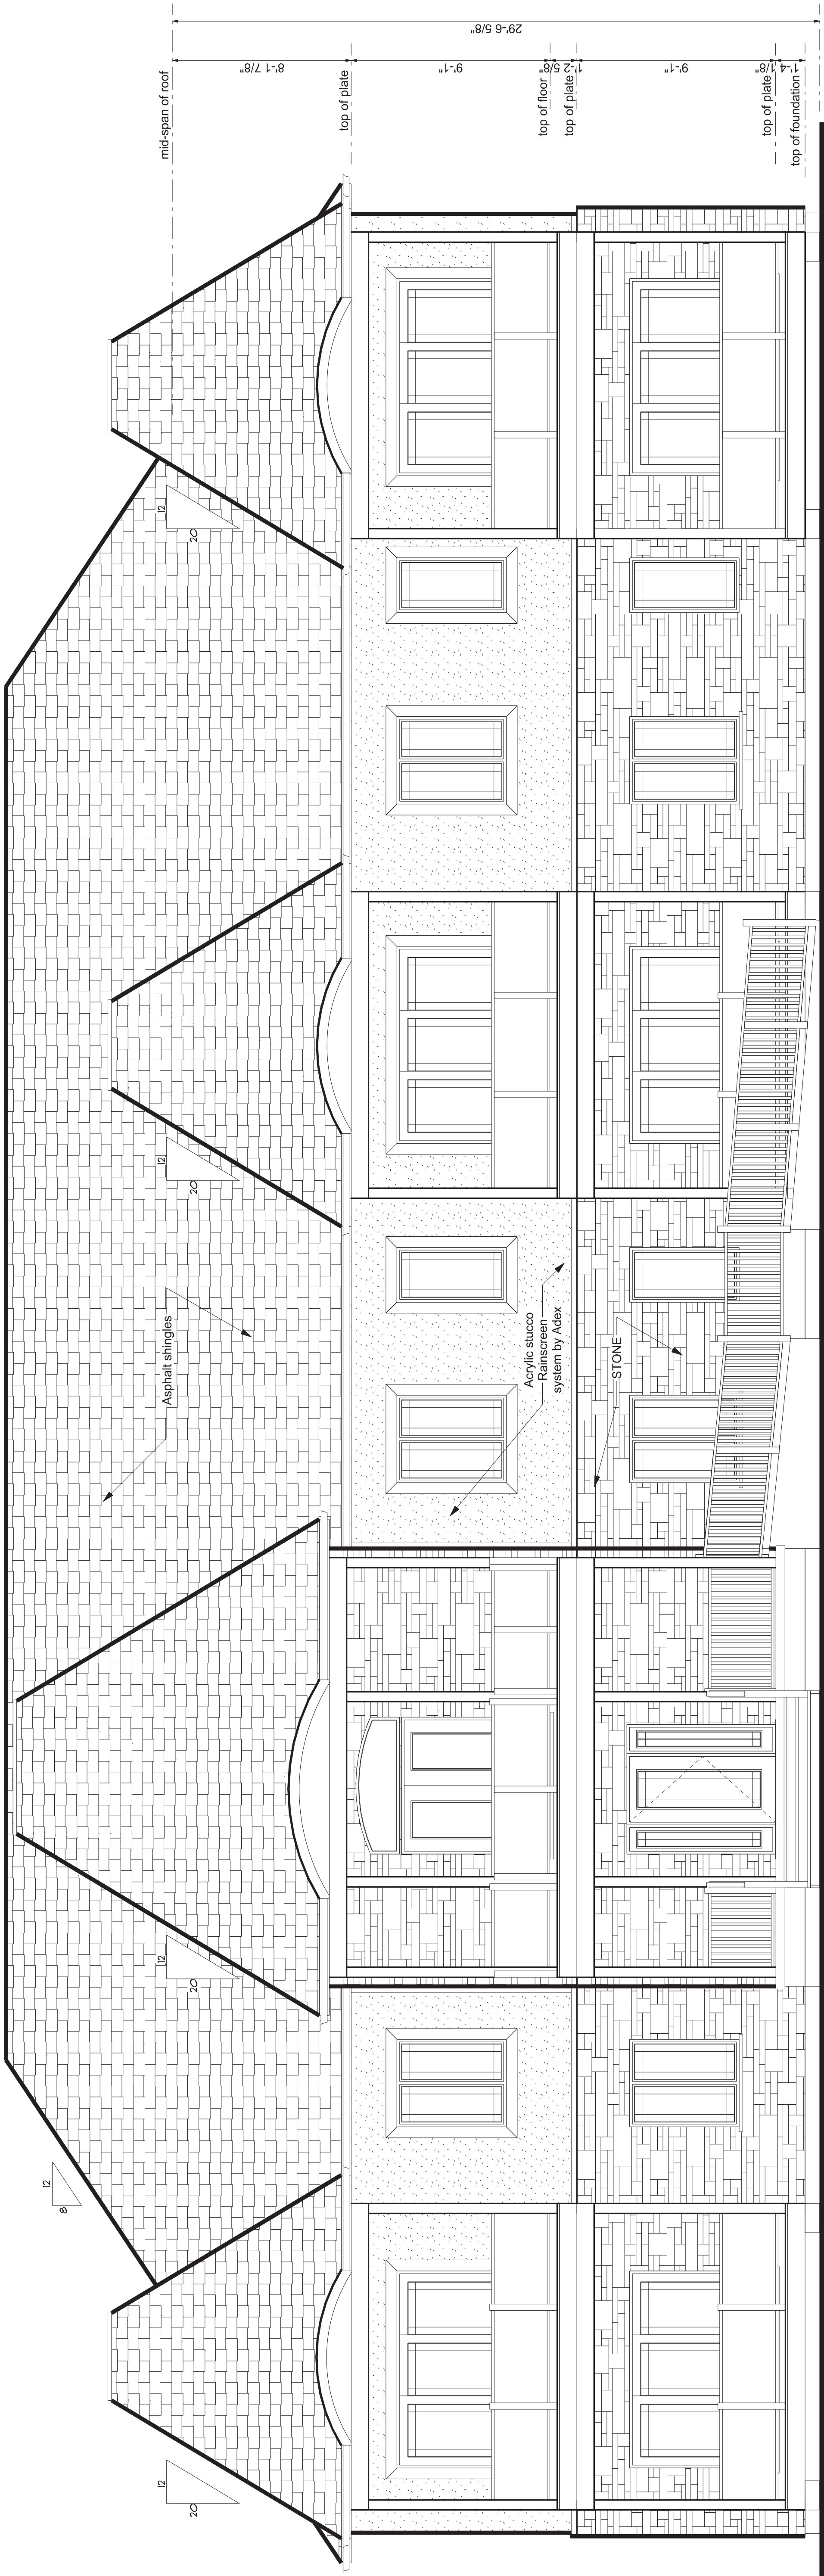

FRONT ELEVATION

SCALE: 1/8" = 1'-0"

Copyright, reserved

The contractor shall verify and be responsible for all dimensions. DO NOT scale the drawing- any errors or omissions shall be reported to A. Dagenais & Assoc. Inc. without delay. The Copyrights to all designs and drawings are the property of A. Dagenais & Assoc. Inc. Reproduction or use for any purpose other than that authorized by A. Dagenais & Assoc. Inc. is forbidden

5	Issued for elevations	05/12/2013	
4	Issued for changes	24/09/2013	
3	Issued for changes	17/09/2013	
2	Issued for changes	14/08/2013	
1	Issued for preliminary	17/06/2013	
No.	Revision	Date	

A . Dagenais & Assoc.Inc.

CONSULTING ENGINEERS & ARCHITECT
INGENIEURS CONSEILS & ARCHITECTE



931 Notre Dame, P.O Box 160
Embrun, Ontario, K0A 1W0
(613) 443-3769

Project name: 12 Unit Apartment Building

Client: Andre Rollin

project address: 5574 Rockdale road, Vars, Ontario

Date:

Scale: As shown

Folder #:


Draw by: M.Savage

Revised by:

Page number

A4
of
A7

Stamp

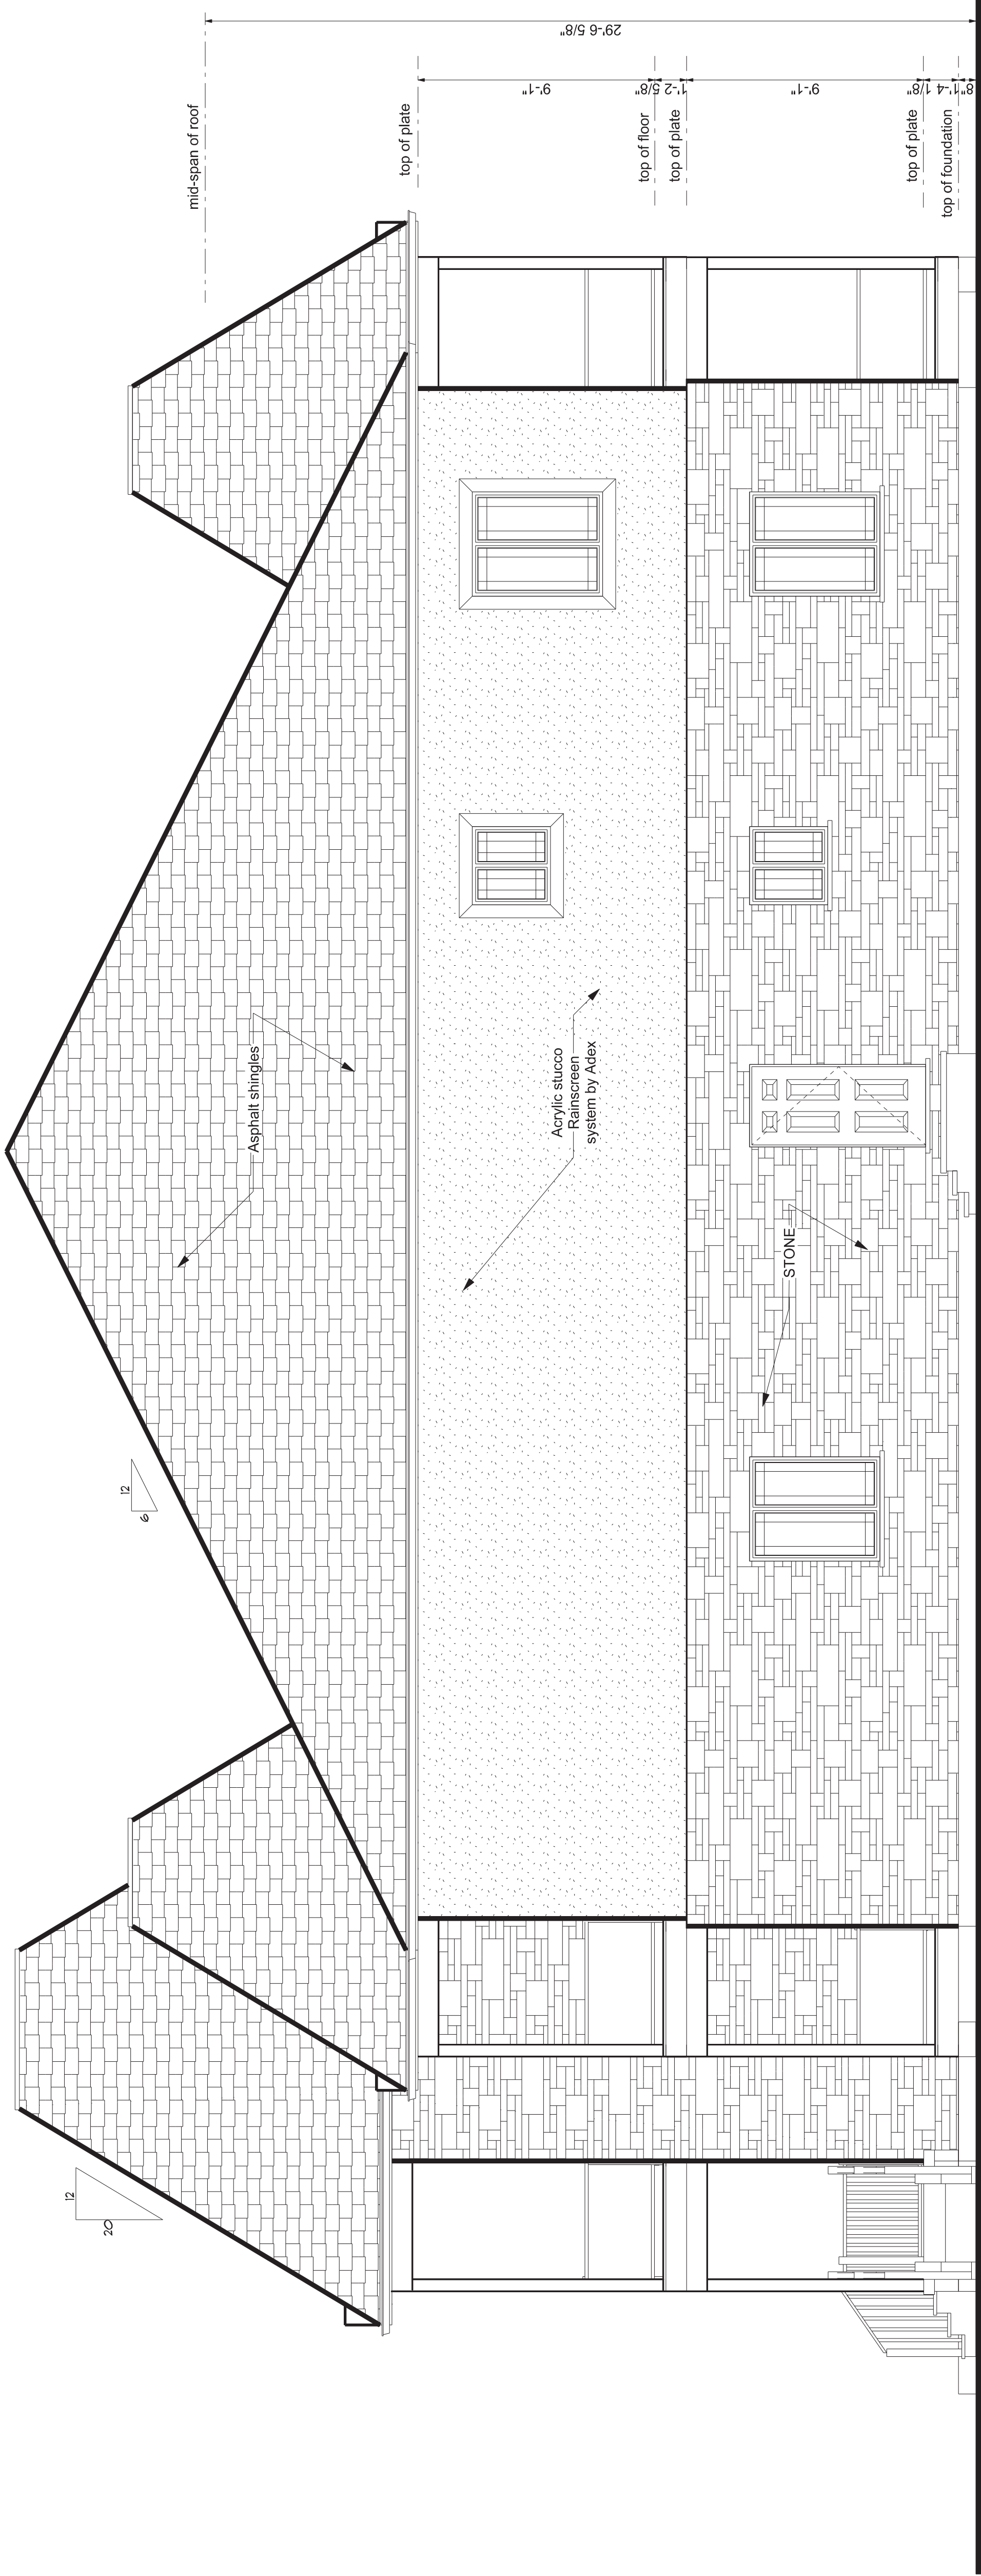

RIGHT ELEVATION

SCALE: 1/8" = 1'-0"

Copyright reserved

The contractor shall verify and be responsible for all dimensions. DO NOT scale the drawings. Errors or omissions shall be reported to A. Dagenais & Assoc. Inc. without delay. The Copyrights to all designs and drawings are the property of A. Dagenais & Assoc. Inc. Reproduction or use for any purpose other than that authorized by A. Dagenais & Assoc. Inc. is forbidden

5	Issued for elevations	05/12/2013	
4	Issued for changes	24/09/2013	
3	Issued for changes	17/09/2013	
2	Issued for changes	14/08/2013	
1	Issued for preliminary	17/06/2013	
No.	Revision	Date	

A . Dagenais & Assoc.Inc.

CONSULTING ENGINEERS & ARCHITECT
INGENIEURS CONSEILS & ARCHITECTE


931 Notre Dame, P.O Box 160
Embrun, Ontario, K0A 1W0
(613) 443-3769



Project name: 12 Unit Apartment Building			
Client:	Andre Rollin		
Project address:	5574 Rockdale road, Vars, Ontario		
Date:			
Scale:	As shown		
Folder #:			
Draw by:	M.Savage		
Revised by:			

Stamp	
-------	--

Page number	A5 of A7
-------------	----------------

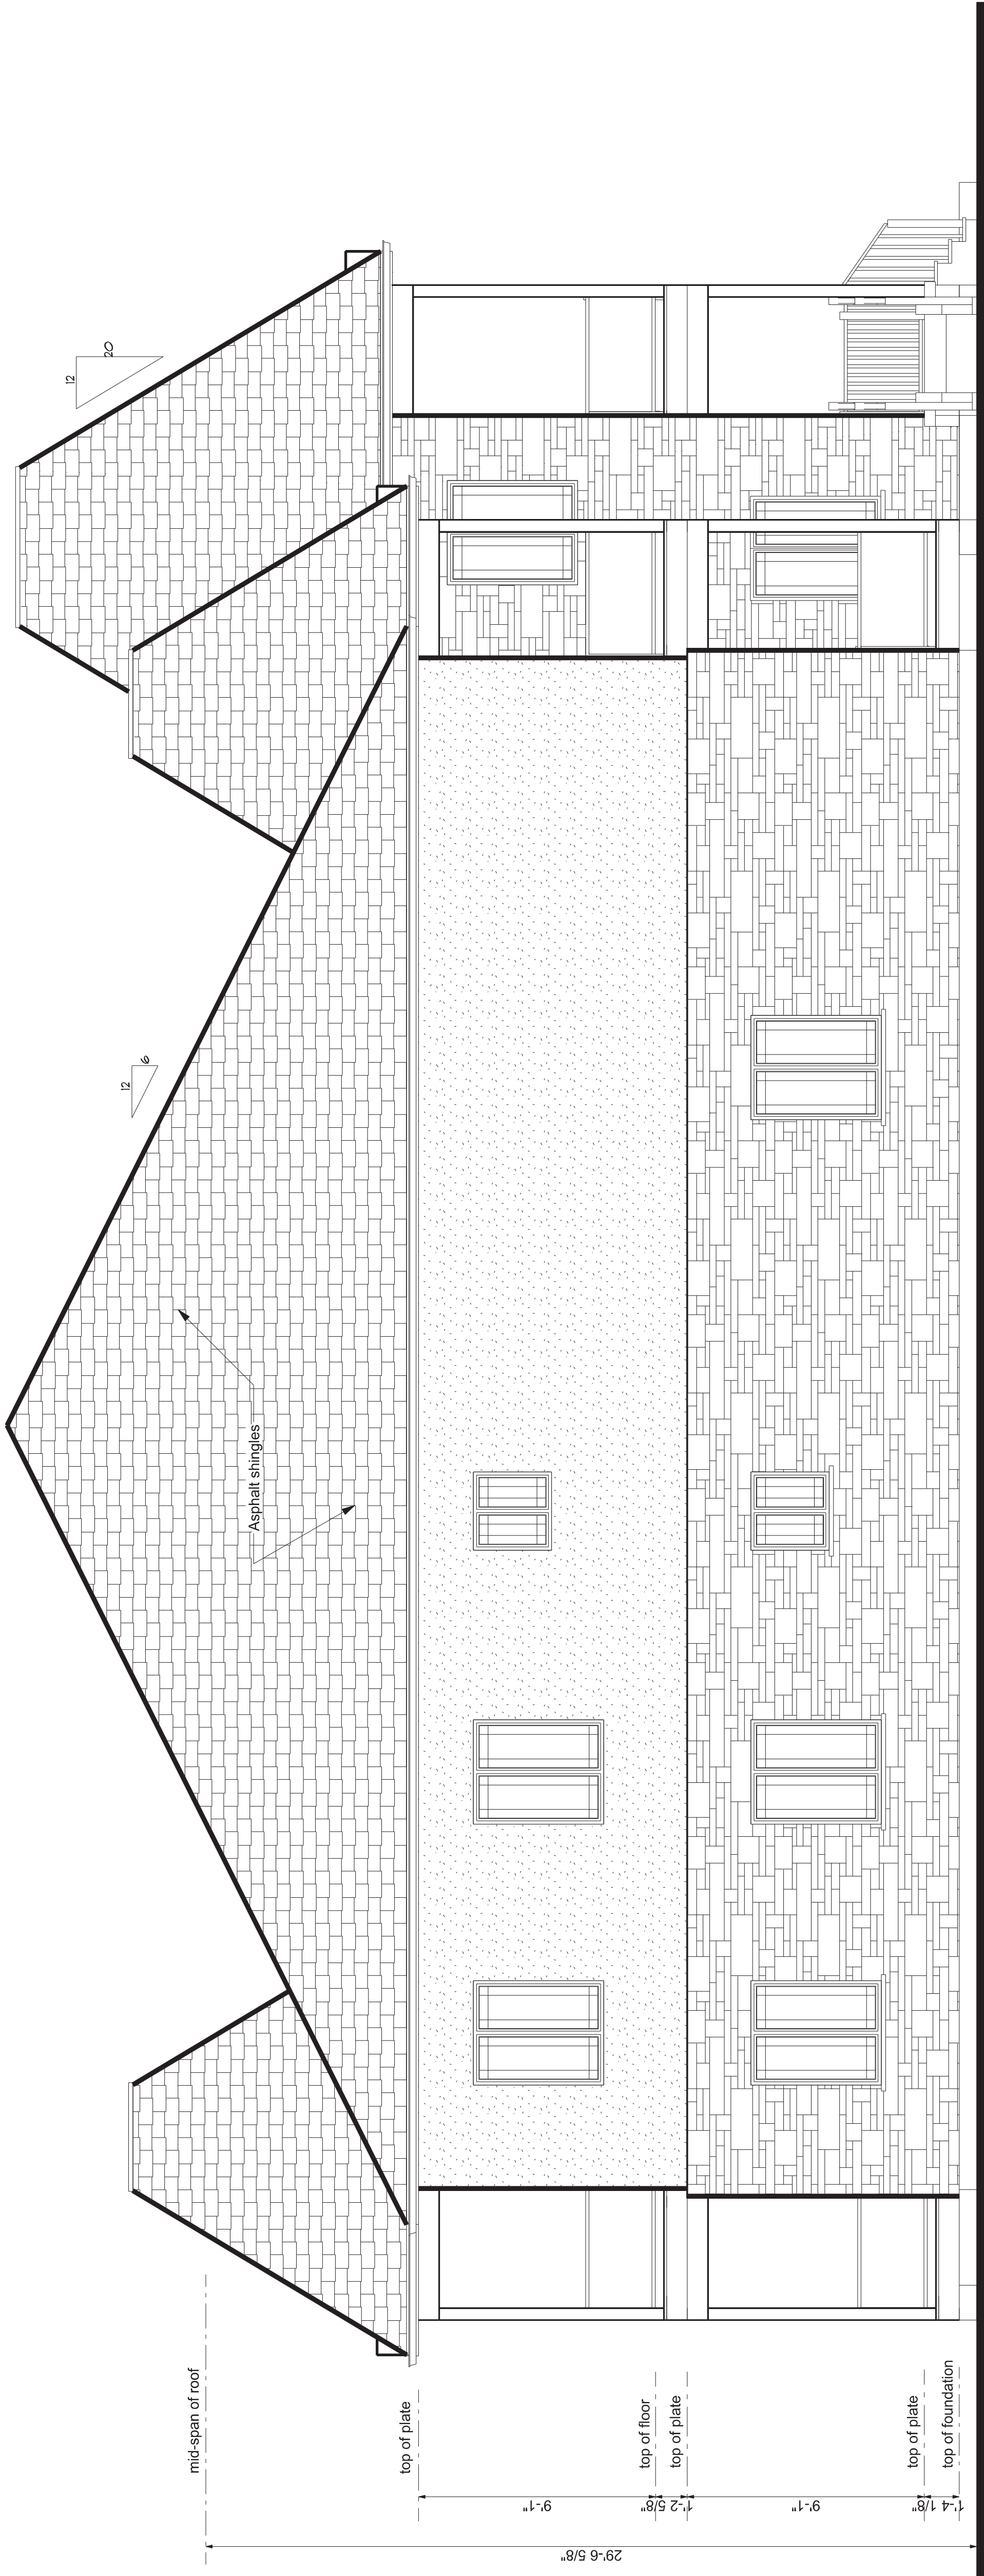

LEFT ELEVATION

SCALE: 1/8" = 1'-0"

Copyright reserved

The contractor shall verify and be responsible for all dimensions. DO NOT scale the drawings as errors or omissions shall be reported to A. Dagenais & Assoc. Inc. without delay. The Copyrights to all designs and drawings are the property of A. Dagenais & Assoc. Inc. Reproduction or use for any purpose other than that authorized by A. Dagenais & Assoc. Inc. is forbidden

No	Revision	Date
5	Issued for elevations	05/12/2013
4	Issued for changes	24/09/2013
3	Issued for changes	17/09/2013
2	Issued for changes	14/08/2013
1	Issued for preliminary	17/06/2013

A . Dagenais & Assoc.Inc.

CONSULTING ENGINEERS & ARCHITECT
INGENIEURS CONSEILS & ARCHITECTE



931 Notre Dame, P.O Box 160
Embrun, Ontario, K0A 1W0
(613) 443-3769

Project name: 12 Unit Apartment Building

Client: Andre Rollin

Project address: 5574 Rockdale road, Vars, Ontario

Date:

Scale: As shown

Folder #:


Draw by: M.Savage

Revised by:

Stamp

Page number

A6
of
A7

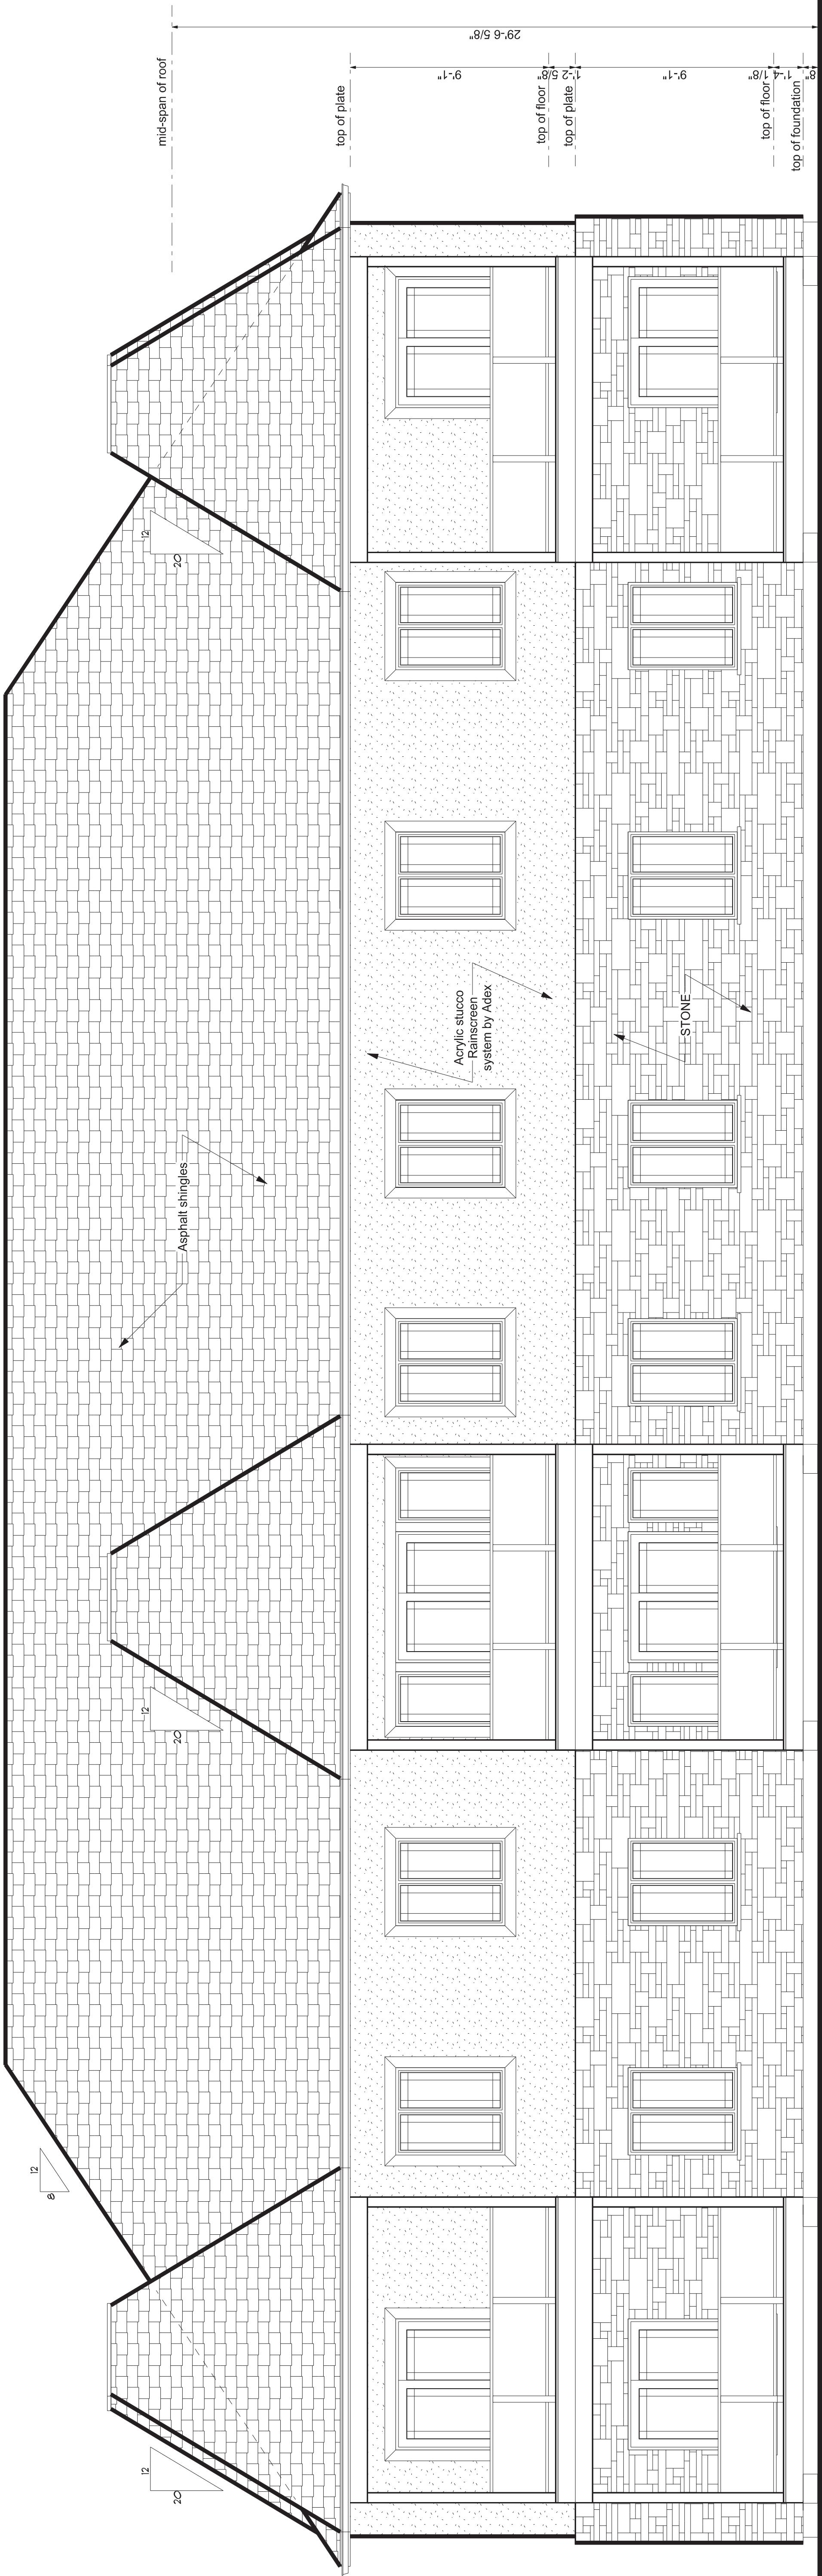

REAR ELEVATION

SCALE: 1/8" = 1'-0"

Copyright reserved

The contractor shall verify and be responsible for all dimensions. DO NOT scale the drawing for any purpose or omissions shall be reported to A. Dagenais & Assoc. Inc. without delay. The Copyrights to all designs and drawings are the property of A. Dagenais & Assoc. Inc. Reproduction or use for any purpose other than that authorized by A. Dagenais & Assoc. Inc. is forbidden

No.	Revision	Date
5	Issued for elevations	05/12/2013
4	Issued for changes	24/09/2013
3	Issued for changes	17/09/2013
2	Issued for changes	14/08/2013
1	Issued for preliminary	17/06/2013

A . Dagenais & Assoc. Inc.

CONSULTING ENGINEERS & ARCHITECT
INGENIEURS CONSEILS & ARCHITECTE

831 Notre Dame, P.O. Box 160
Enniskillen, Ontario, K0A 1W0
(613) 443-3769



Project name: 12 Unit Apartment Building

Client: Andre Rollin

Project address: 5574 Rockdale road, Vars, Ontario

Date:

Scale: As shown

Folder #:

Draw by: M. Savage

Revised by:

Stamp

Page number

A7 of A7