


Warranty	Code	Qty.	Botanical Name	Common Name	Size	Cond.
1yr	PS	2	Pinus strobus	White Pine	1.5m HT	B + B
1yr	RT	250	Rhus typhina	Staghorn Sumac	50cm HT	Pot/Br sprig


PLANTING MIX TO BE APPROVED BY LANDSCAPE ARCHITECT. ALL PLANT MATERIAL TO MEET CNLA STANDARDS, AND BE APPROVED BY LANDSCAPE ARCHITECT PRIOR TO PLANTING. ALL WORK TO INCLUDE MINIMUM 1 YEAR WARRANTY FROM DATE OF FINAL ACCEPTANCE. IRRIGATION SYSTEM WILL NOT BE INSTALLED/PROVIDED. CONTRACTOR TO WATER ALL PLANT MATERIAL ADEQUATELY UNTIL END OF WARRANTY PERIOD - MINIMUM 1 FULL SEASON. ALL TURF TO BE NUMBER ONE GRADE TURFGRASS NURSERY KENTUCKY BLUEGRASS SOD - 60% MINIMUM TWCA ("Turfgrass Water Conservation Alliance") APPROVED CULTIVARS

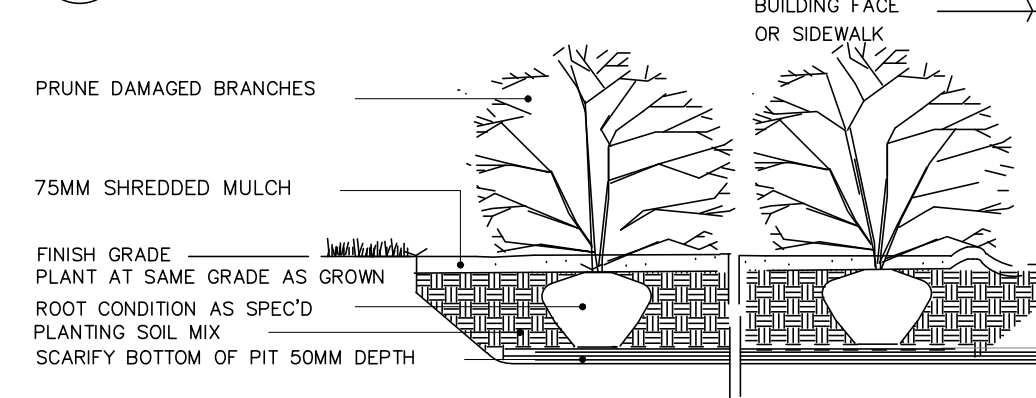


3 TYPICAL PLANTING BED (PB) NTS




2 SHRUB PLANTING NTS

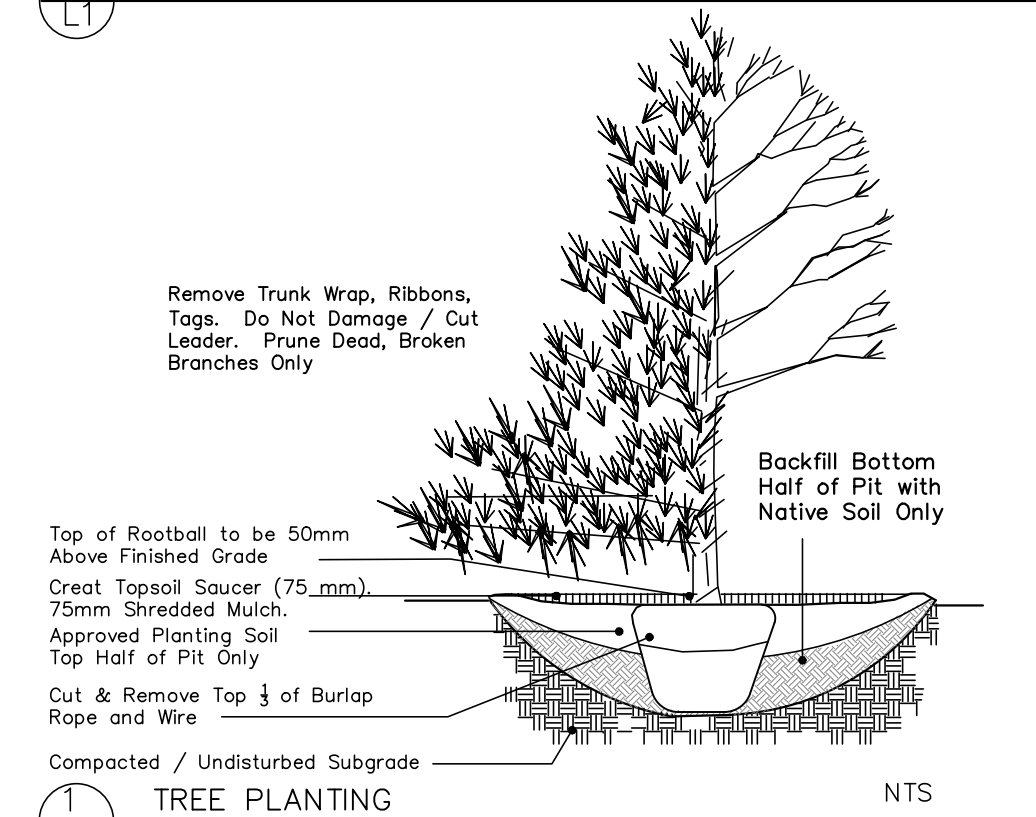


1 TREE PLANTING NTS

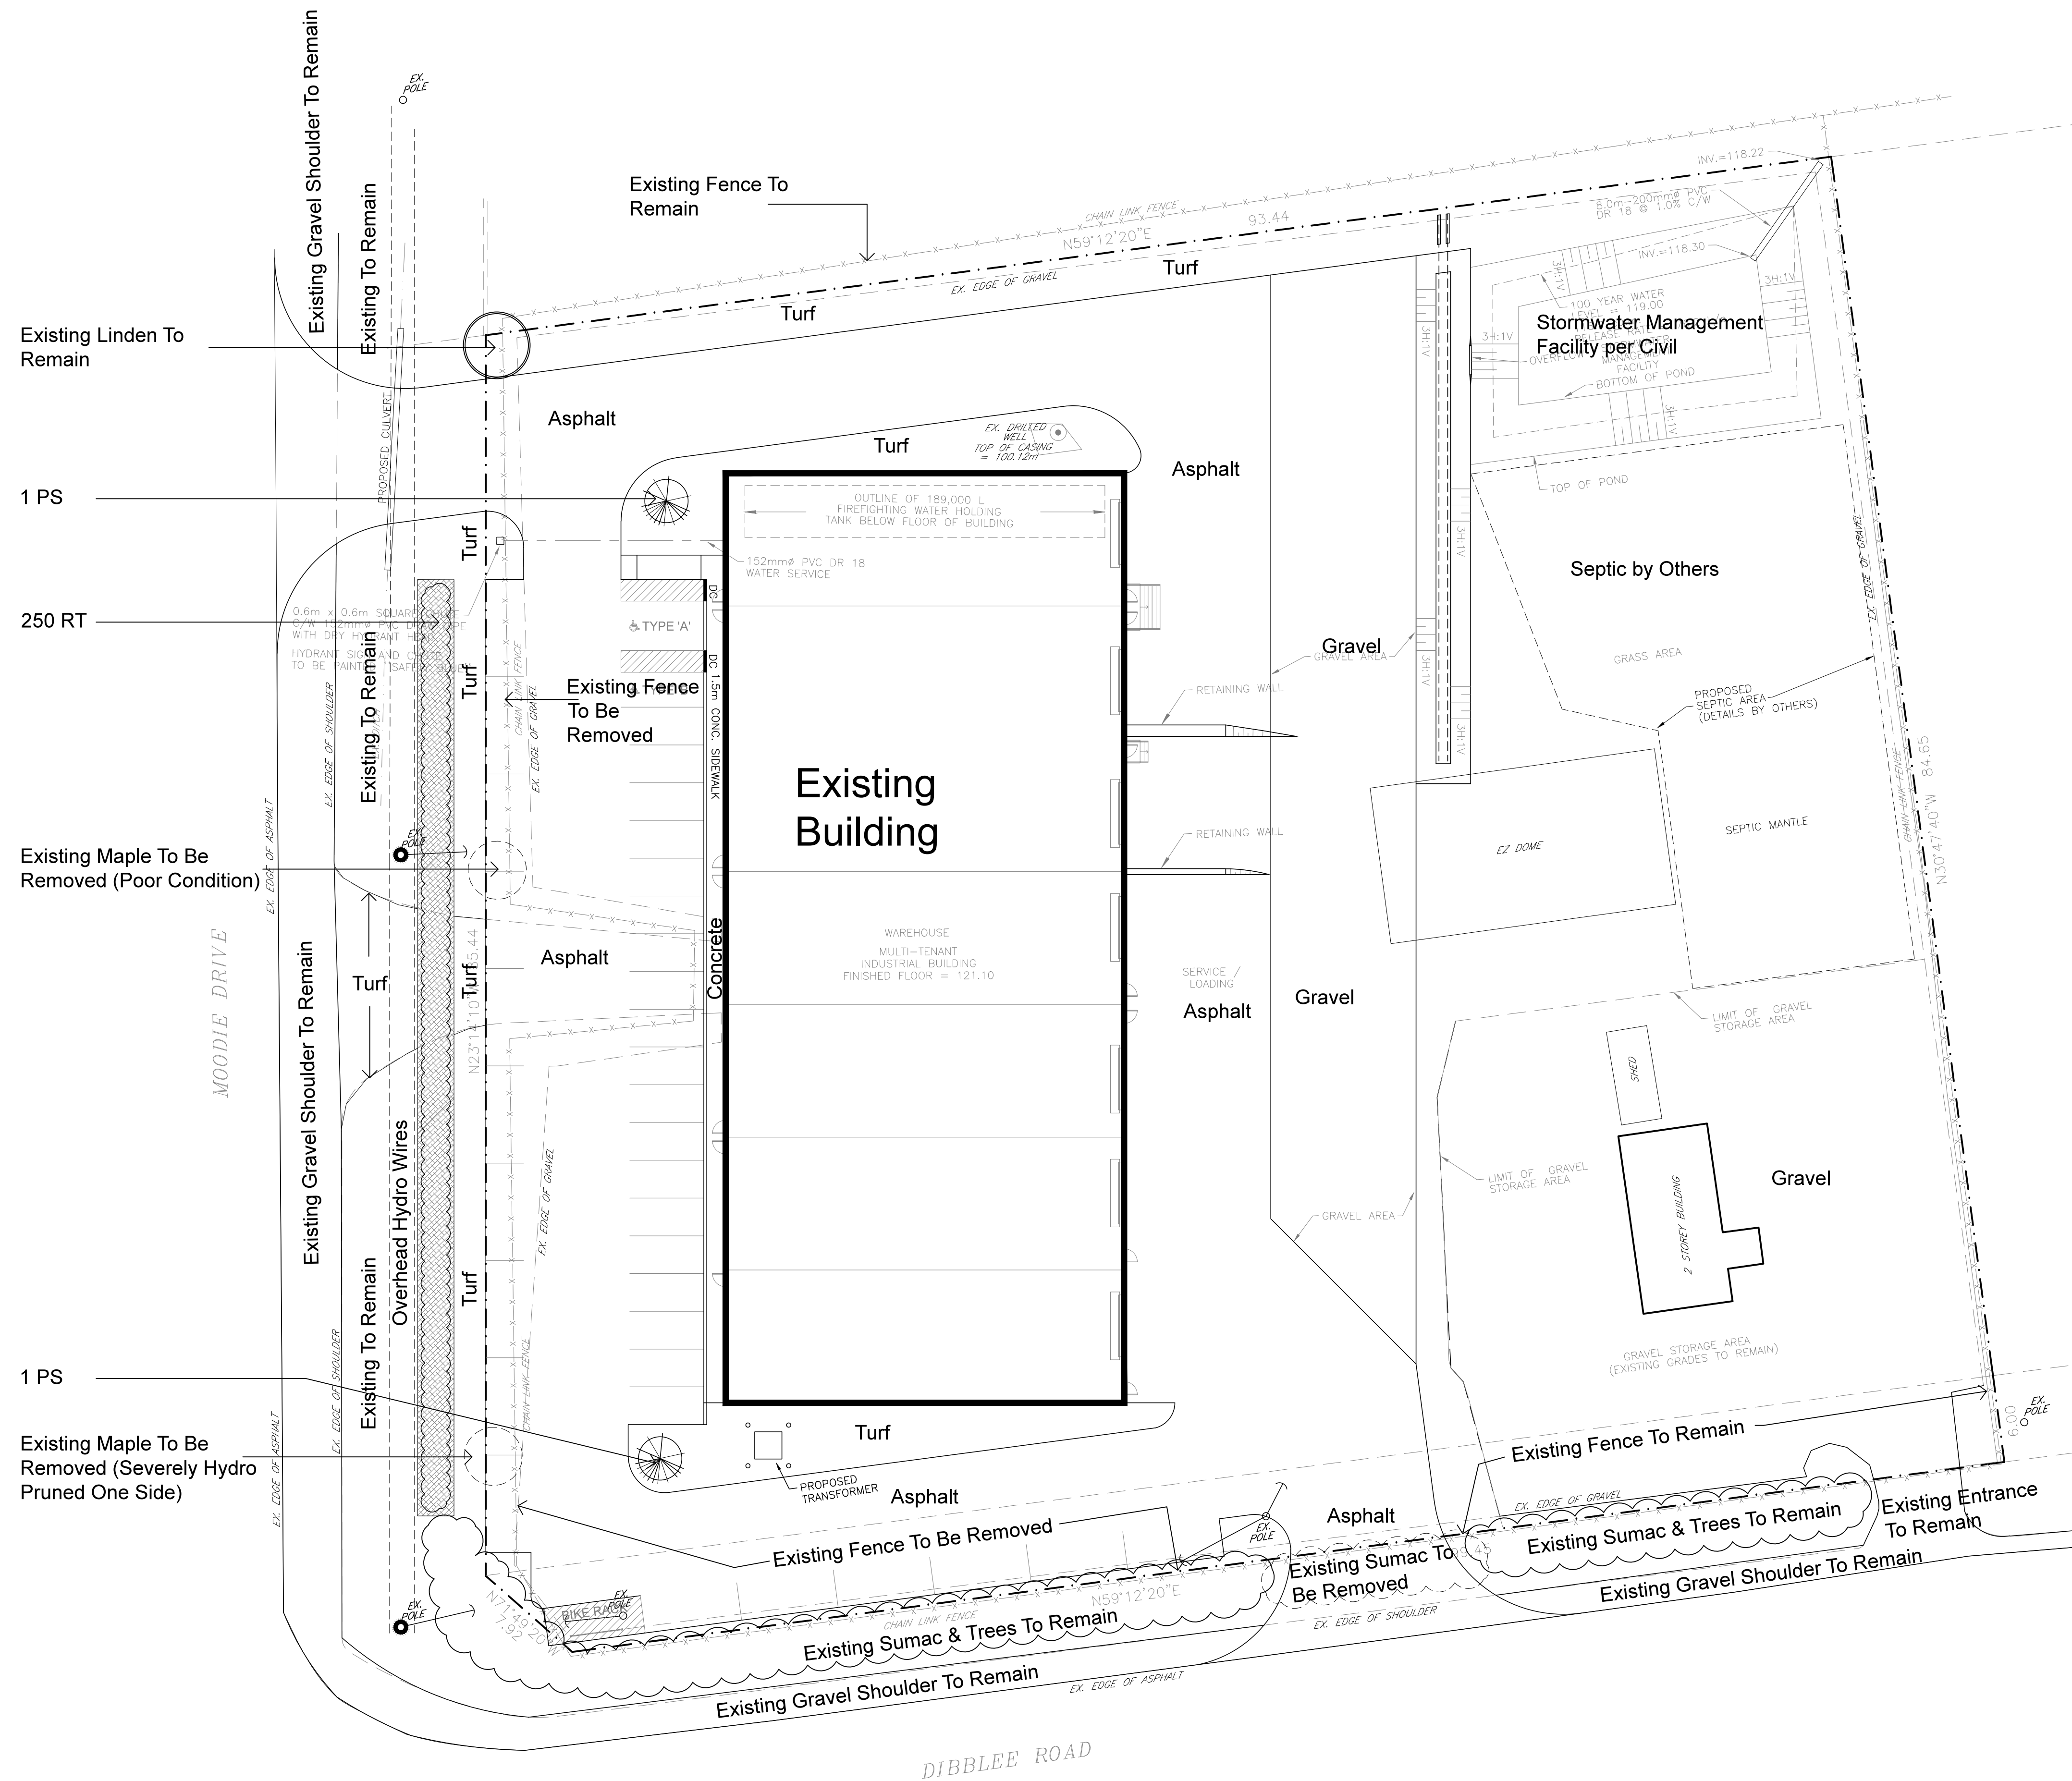

Drawing Remains the Property of Gino J. Aiello Landscape Architect. Copyright Reserved by Gino J. Aiello Landscape Architect. Do Not Use or Reproduce Without Approval of Gino J. Aiello. Do Not Use For Construction Unless Signed By Landscape Architect. Contractor is Responsible for Verification of Site Locations of all Utilities. Report any Discrepancies Between Site and Drawing Immediately to Gino J. Aiello.

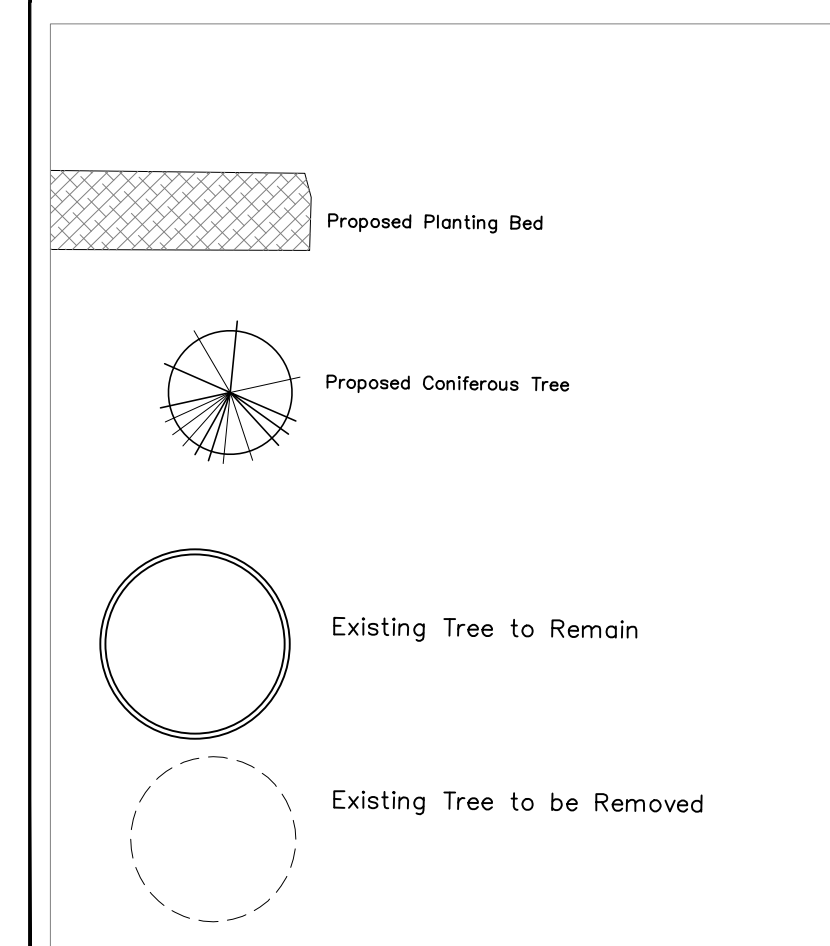

No.	Revision	Date
2	For Site Plan Control	February 20 2014
1	PRELIMINARY	February 19 2014

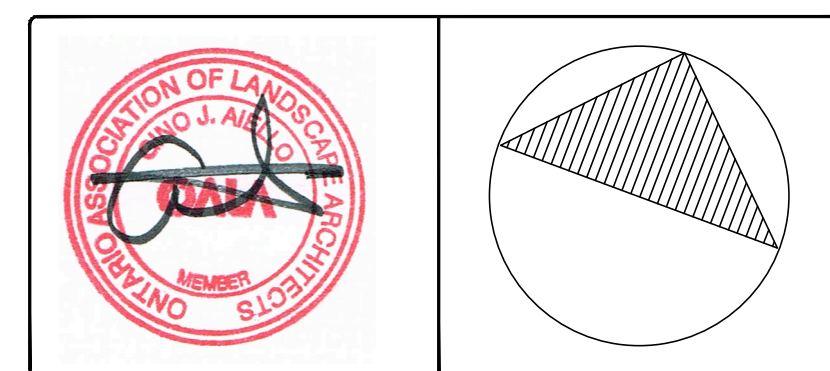

Owner
8406049 Canada Inc.
 1035 Moodie Drive Nepean K2R 1H4

Consultant
 Gino J. Aiello landscape architect www.gjala.com
 gino@gjala.com (613) 852 1343
 50 Camelot Drive, Nepean, Ontario K2G 5X8

Project **Proposed Commercial Development**
 1035 Moodie Drive Nepean

Drawing
Landscape Plan

Drawn By: GJA Sheet Number
 Design By: GJA
 Date: February 2014
 Scale: 1:250