

CLIENT

BARBICAN
CONSTRUCTION
LIMITED
--
BRADLEY-KELLEY
CONSTRUCTION

COPYRIGHT:
All specifications and materials for any structure after their submission to IBI Group
in Ontario. Where dimensions shall have precedence over scaled dimensions,
the dimensions shall prevail. The drawings are the property of IBI Group and shall not be
reproduced or used in any way without the prior written consent of IBI Group. All
rights are reserved. IBI Group shall be held responsible for any variations from the dimensions and
materials specified herein. All drawings shall be submitted to IBI Group
for approval before proceeding with fabrication.
COMPILED © 2008 IBI GROUP

ISSUES	NO	ISSUANCE	STATUS	DATE

SEAL



SUB CONSULTANT

PATERSON GROUP
CONSULTING ENGINEERS

ROBINSON LAND DEVELOPMENT

PRIME CONSULTANT



PROJECT

1035 Moodie Drive

PROJECT NO:

34217

DRAWN BY:

RCAC

CHECK BY:

1 : 100

SCALE:

DATE:

12 FEB 14


SHEET TITLE

BUILDING
ELEVATIONS


SHEET NUMBER

A3001


ISSUE

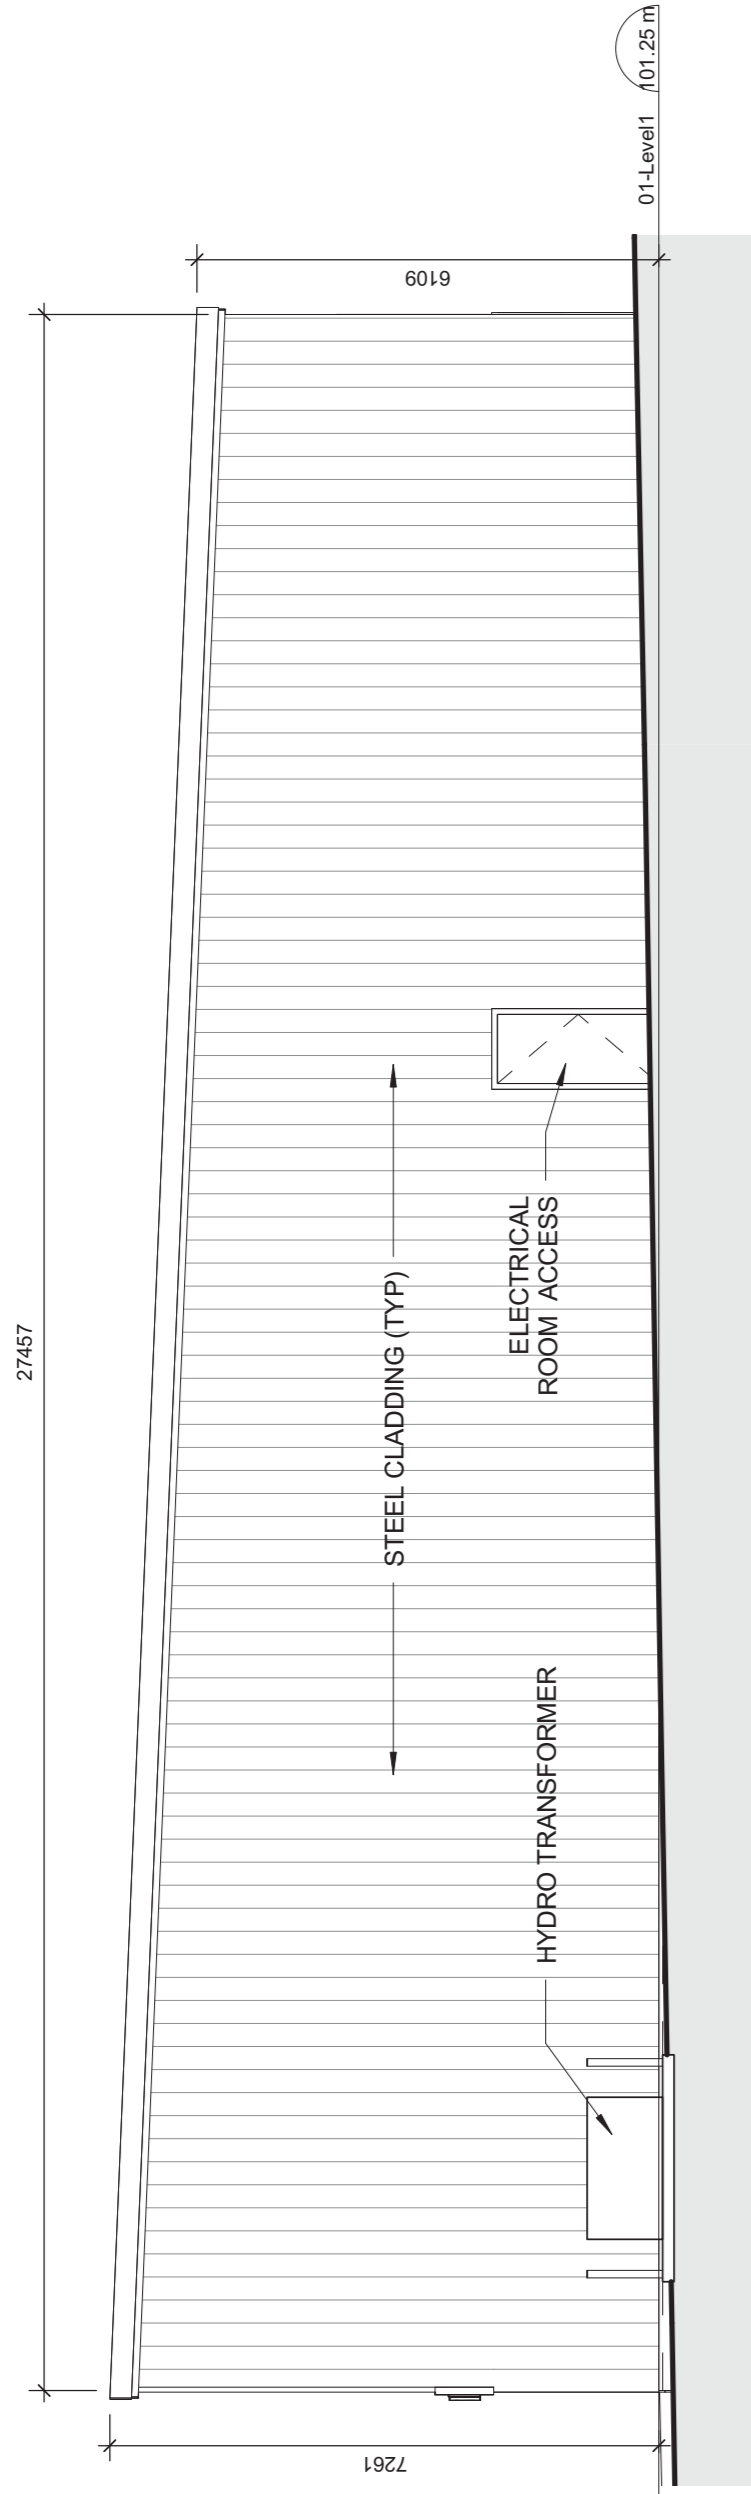


1 NORTH ELEVATION
A3001 Scale: 1 : 100

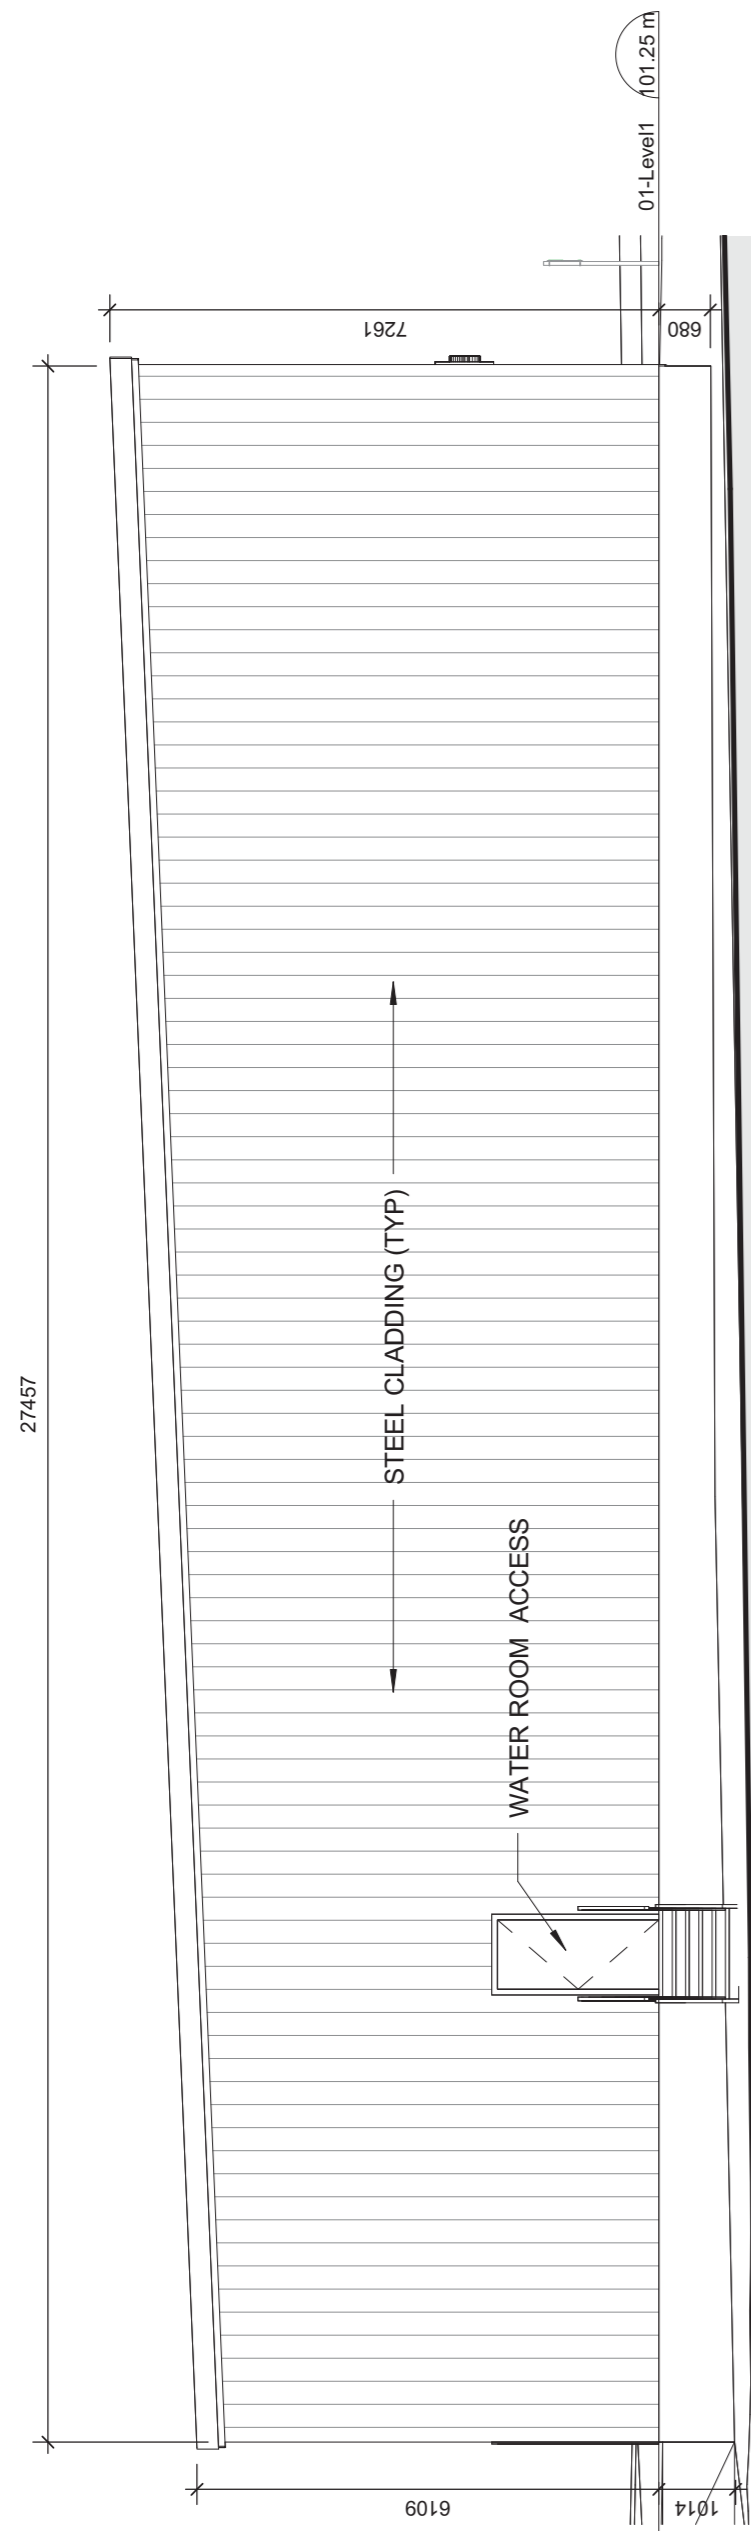

2 SOUTH ELEVATION
A3001 Scale: 1 : 100

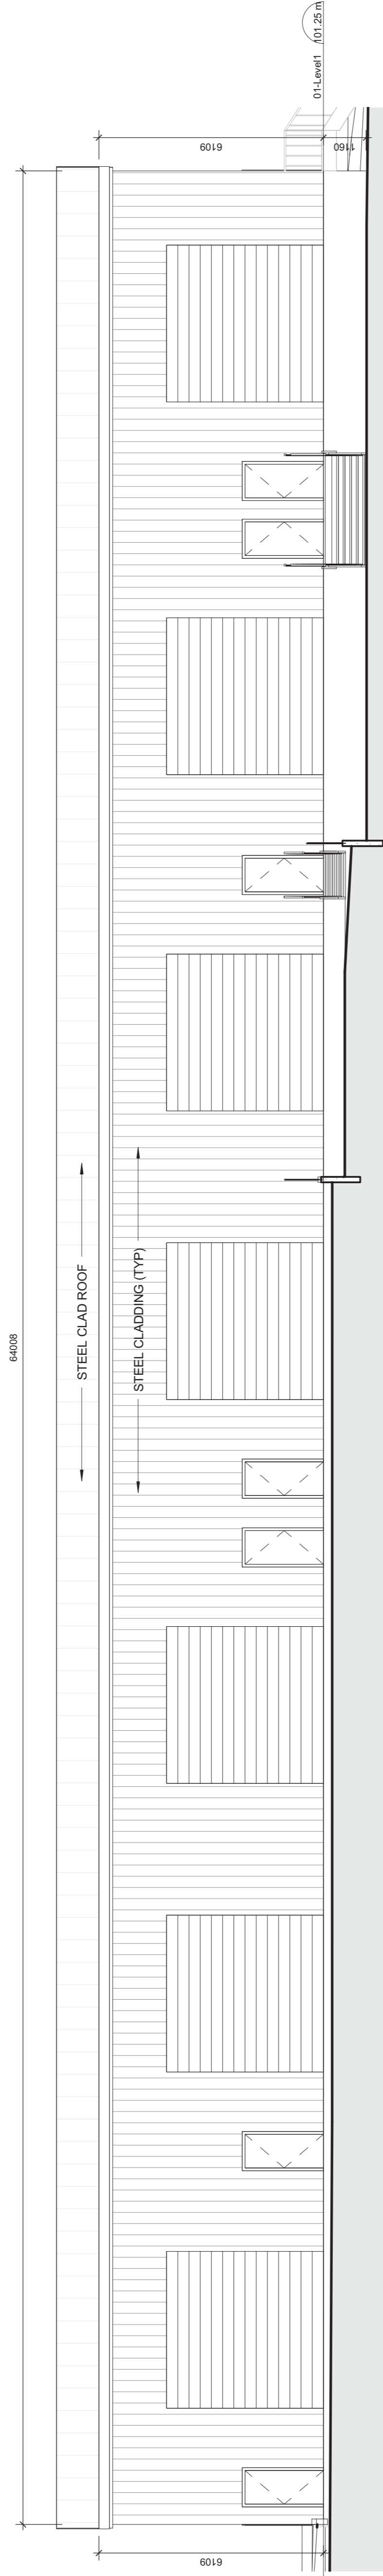

3 EAST ELEVATION
A3001 Scale: 1 : 100

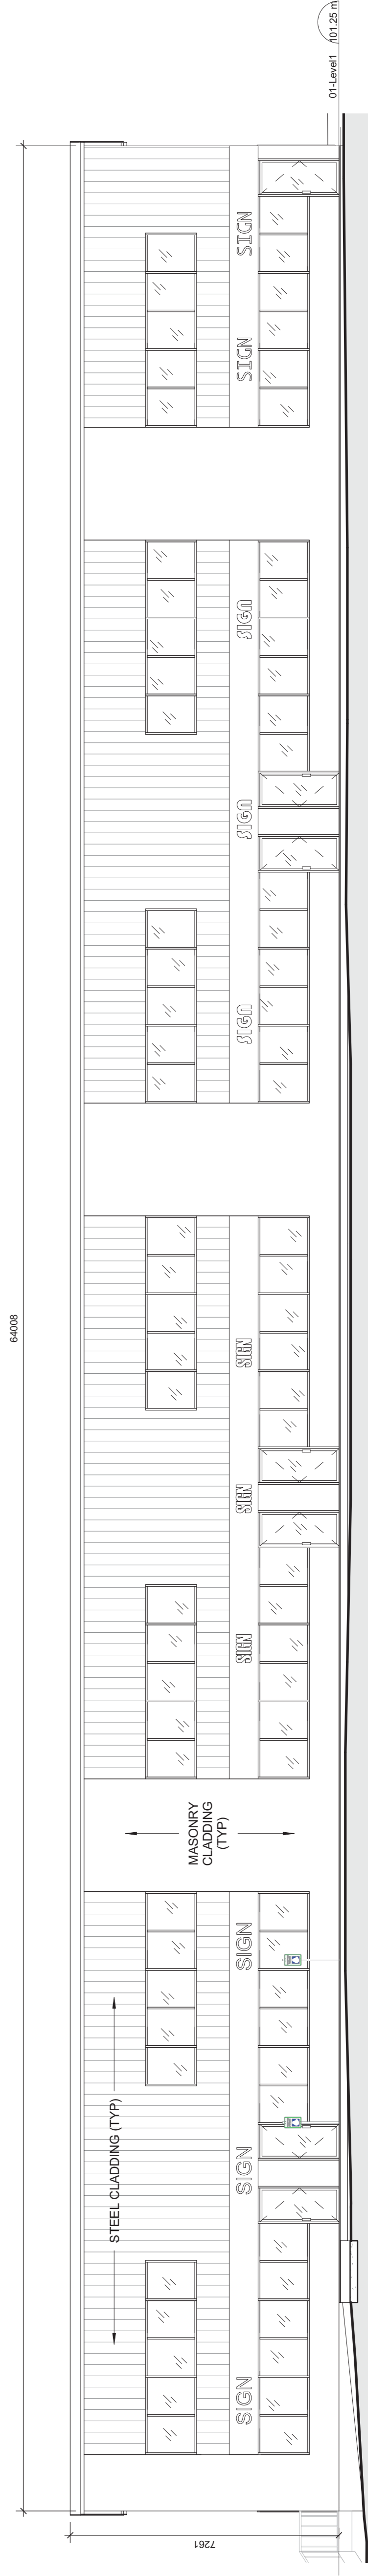

4 WEST ELEVATION
A3001 Scale: 1 : 100