


KEY PLAN
N.T.S.

Stantec
1331 Clyde Avenue
Ottawa, ON, K2C 3G4
Tel. 613.722.4420
www.stantec.com

Copyright Reserved

The Contractor shall verify and be responsible for all dimensions. DO NOT scale the drawing - any errors or omissions shall be reported to Stantec without delay.
The Copyrights to all designs and drawings are the property of Stantec. Reproduction or use for any purpose other than that authorized by Stantec is forbidden.

Legend

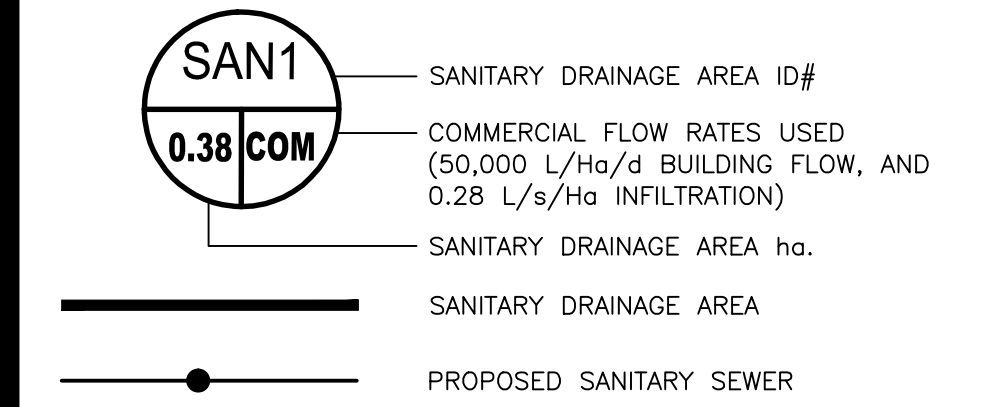

Notes

| | | | | |
|--------------------------------------|------------------------|------|-------|----------|
| 1 | ISSUED TO CITY FOR SPA | MJS | PM | 14.02.18 |
| Revision | | By | Appd. | YY.MM.DD |
| File Name: 160400812C SAN-JIFFY LUBE | | MJS | PM | MJS |
| | | Dwn. | Chkd. | Dsgn. |
| | | | | 14.02.12 |
| | | | | YY.MM.DD |


Permit-Seal

Client/Project
KANATA SOUTH
COMMERCIAL DEVELOPMENT
FERNBANK & TERRY FOX
JIFFY LUBE
Ottawa, ON, Canada

Title

SANITARY DRAINAGE PLAN

| | |
|-------------|----------|
| Project No. | Scale |
| 160400838 | 1:400 |
| Drawing No. | Sheet |
| | Revision |

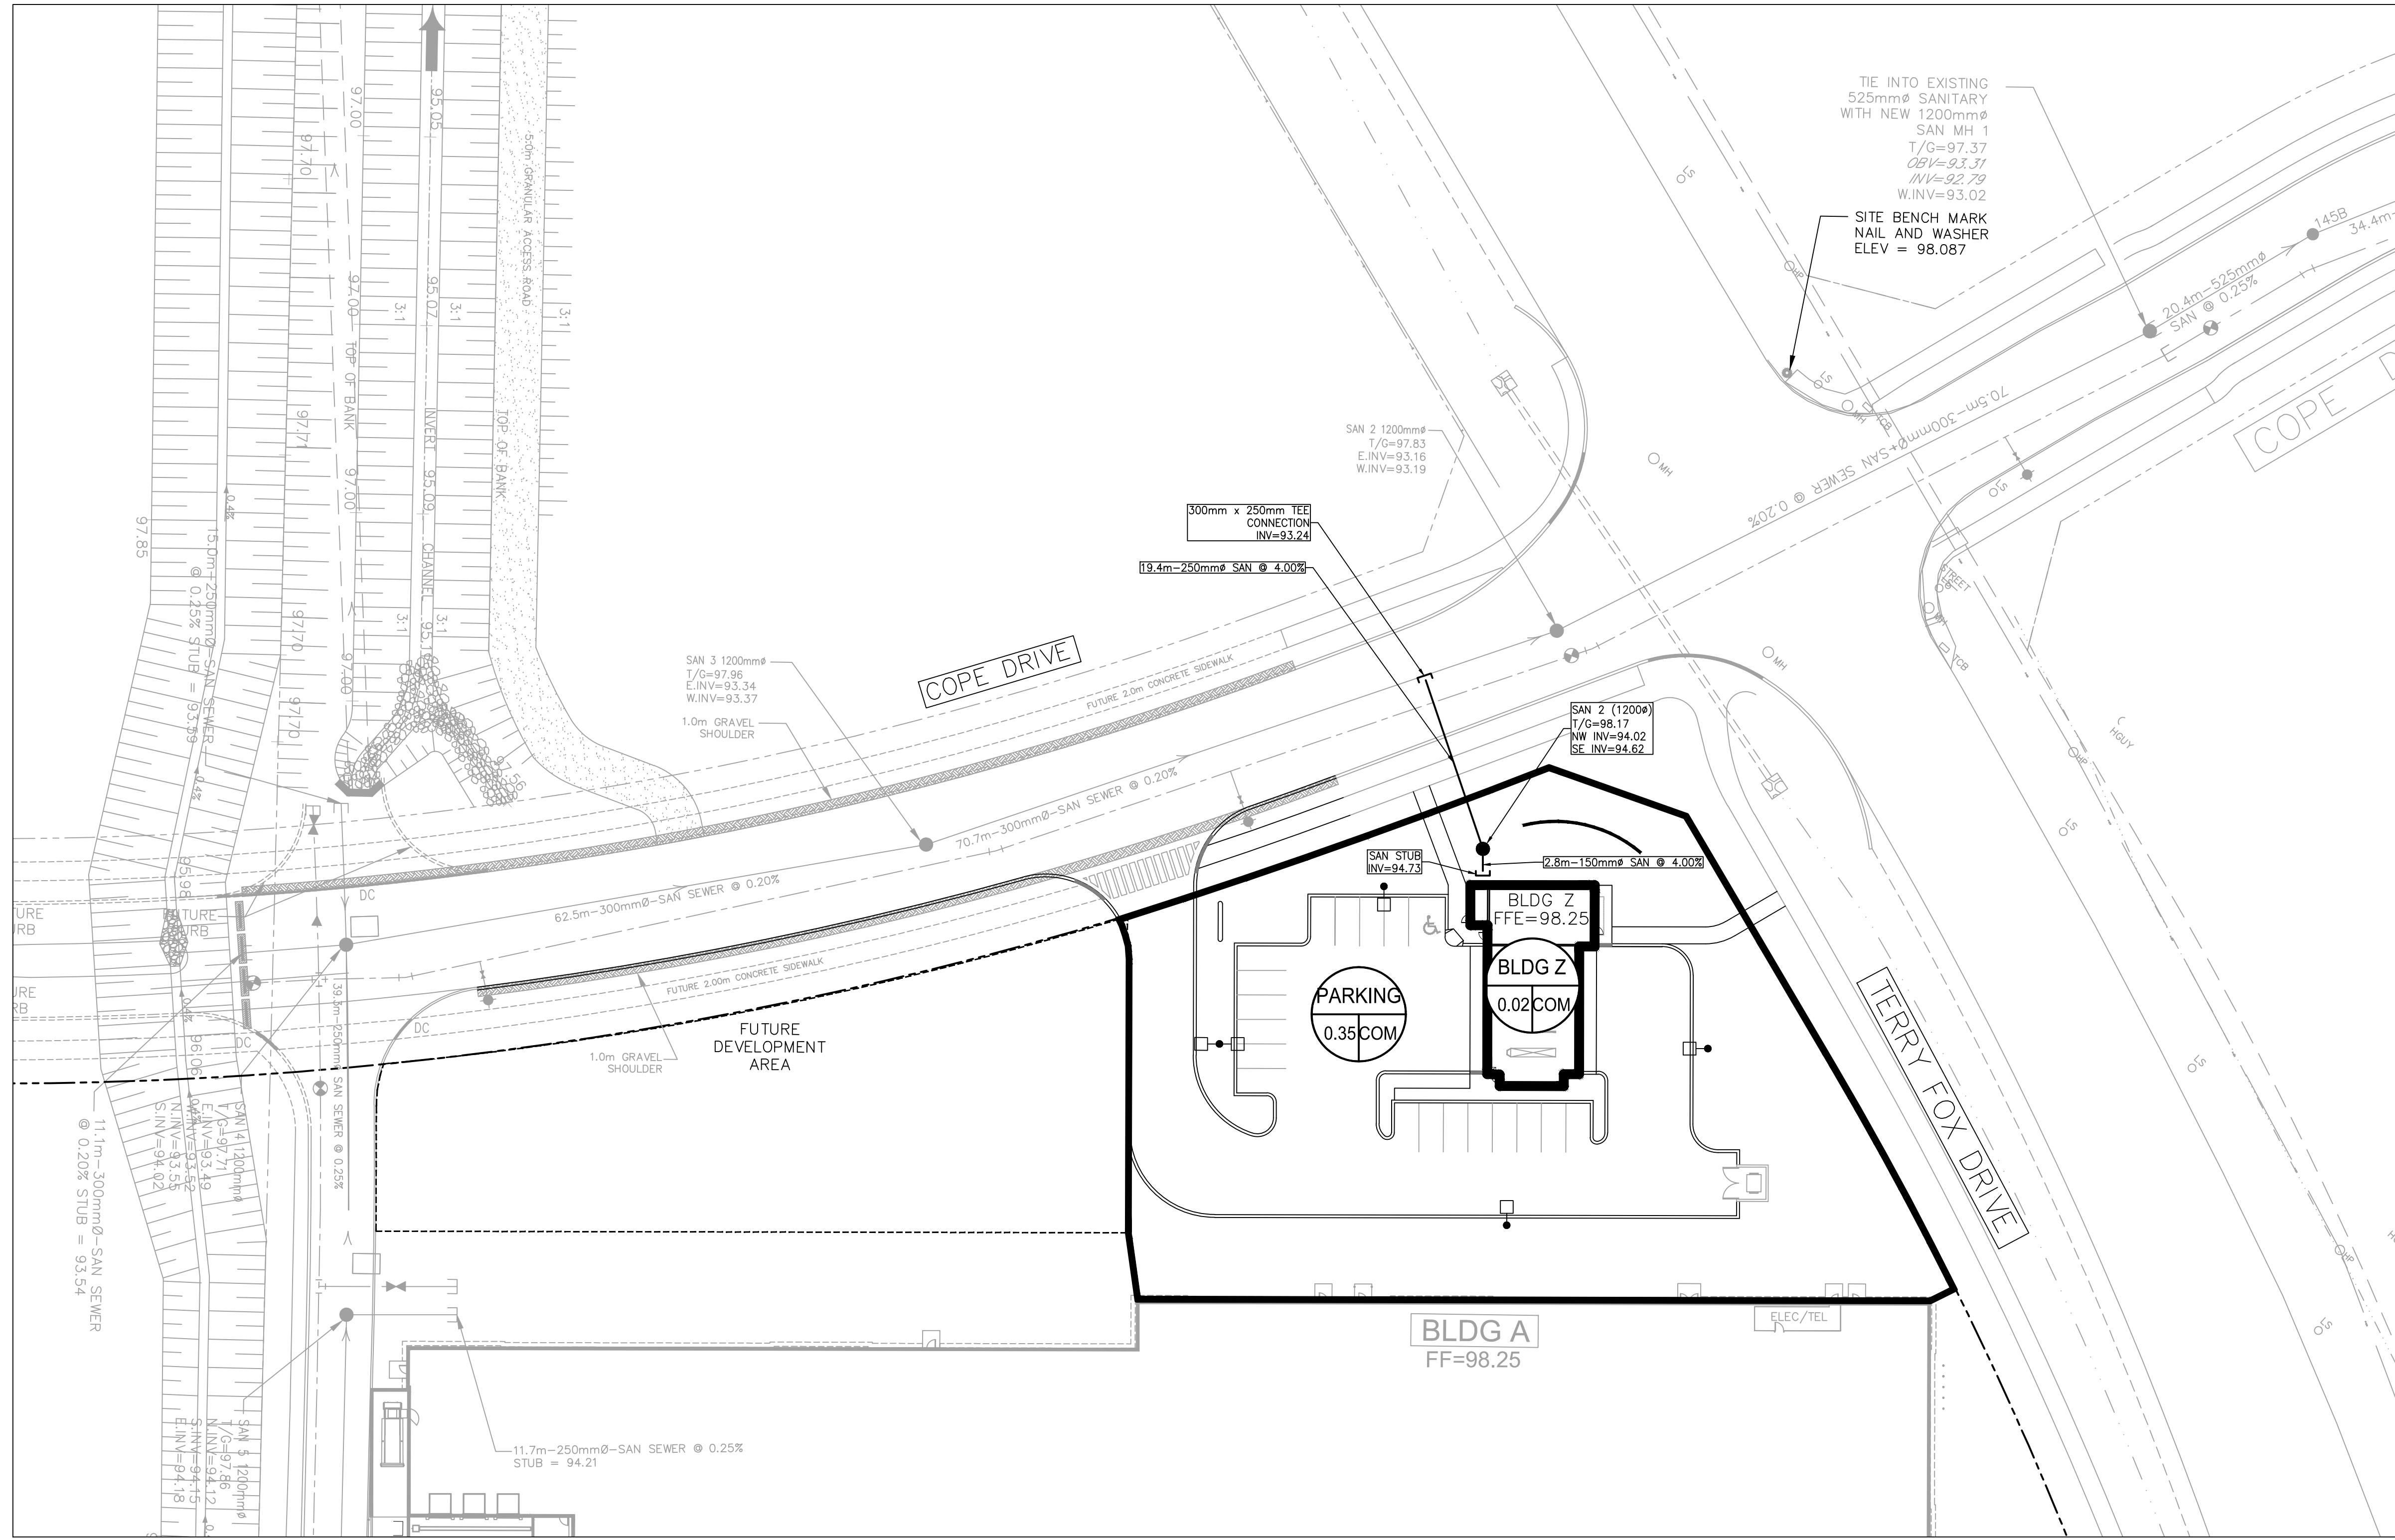

V:\01-60A\active\160400812\kanata_south\design\drawing\160400812C SAN-JIFFY LUBE.dwg
2014/02/18 4:08 PM JFF:3/005.MXE