


SCHEDULE OF INLET CONTROL DEVICES				
STRUCTURE ID	DRAINAGE AREA ID	MAXIMUM HEAD (m)	ICD SIZE (mm)	100YR RELEASE RATE (L/s)
CB 500	ST102A	0.84	100	19.45
CB 501	ST103B	0.97	110	25.29

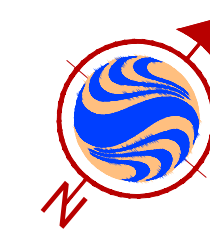

Stantec  
1331 Clyde Avenue  
Ottawa, ON, K2C 3G4  
Tel. 613.722.4420  
www.stantec.com


Copyright Reserved

The Contractor shall verify and be responsible for all dimensions. DO NOT scale the drawing - any errors or omissions shall be reported to Stantec without delay.  
The Copyrights to all designs and drawings are the property of Stantec. Reproduction or use for any purpose other than that authorized by Stantec is forbidden.

Legend

- PROPOSED STORM SEWER
- PROPOSED DRAINAGE BOUNDARY
- PROPOSED CATCHBASIN
- ST100A  
0.30|0.70  
STORM DRAINAGE AREA ID#
- C=0.30  
C-COEFFICIENT VALUE
- DRAINAGE AREA (HA)
- DIRECTION OF OVERLAND FLOW
- MAXIMUM PONDING LIMITS

Notes

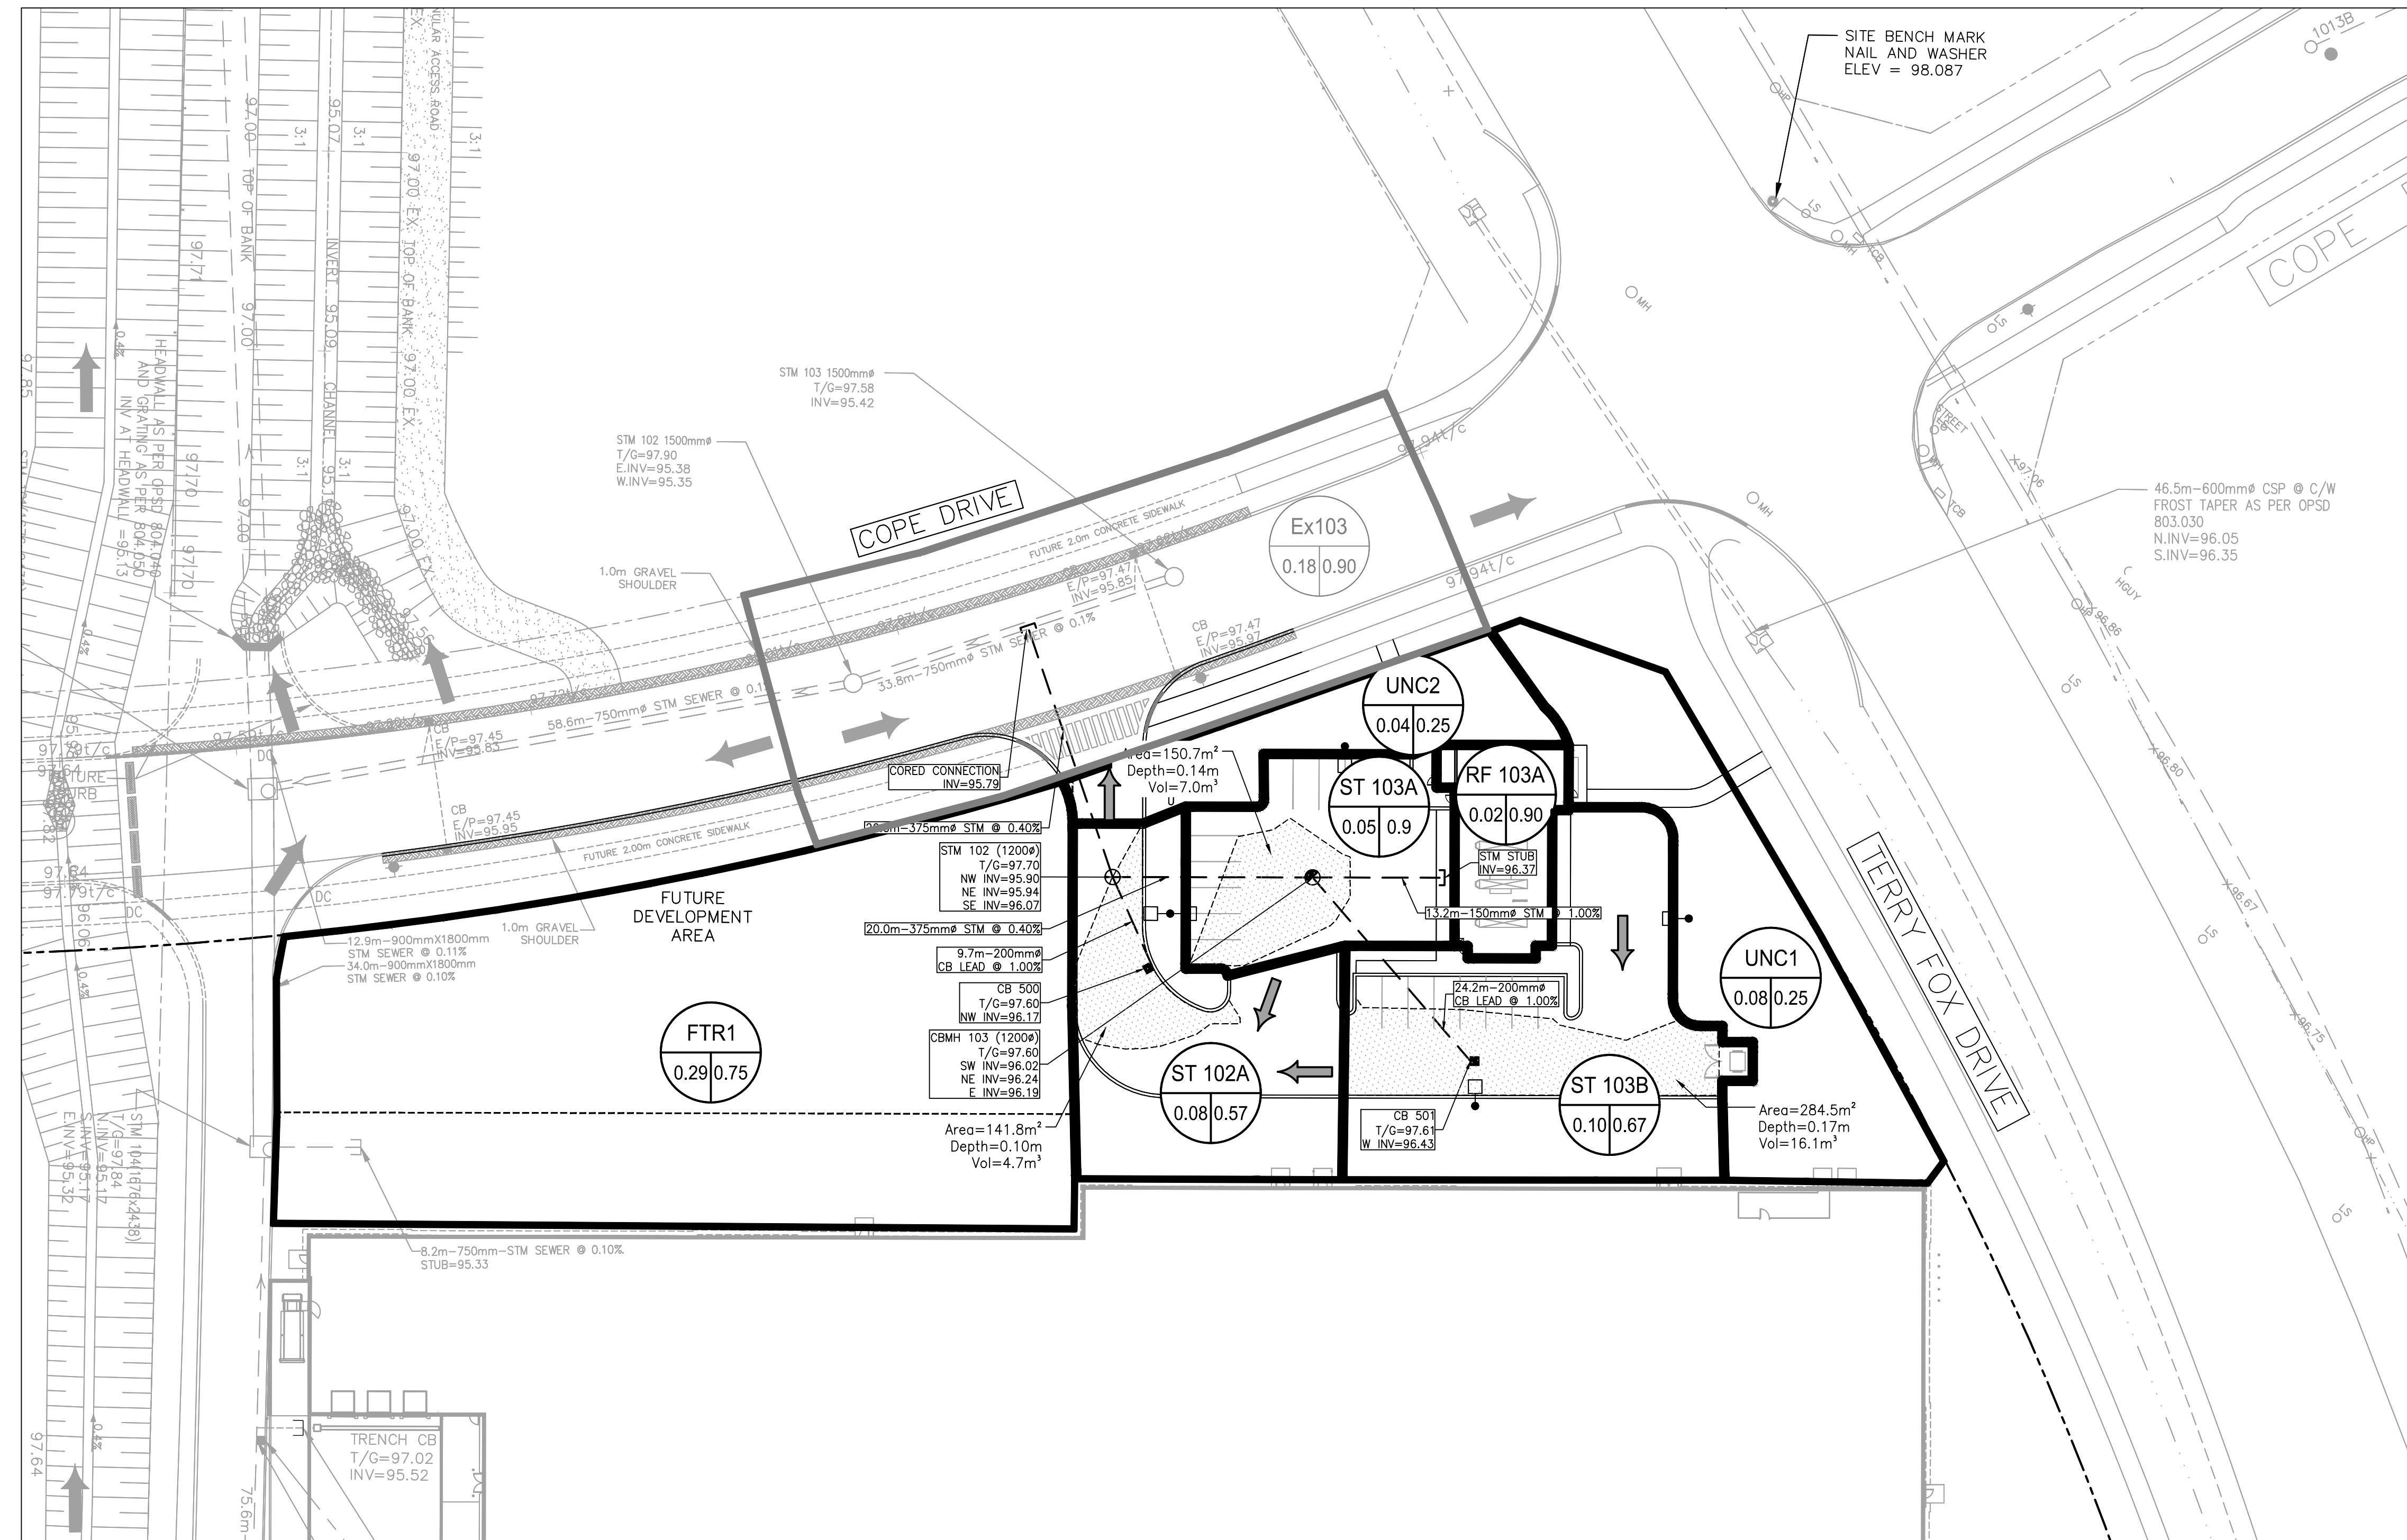

Revision	By	Appd.	YY.MM.DD
1	MJS	PM	14.02.18
File Name: 160400812C SD-JIFFY LUBE			
	MJS	PM	14.02.12
	Dwn.	Chkd.	Dsgn.
			YY.MM.DD

Permit-Seal

Client/Project  
KANATA SOUTH  
COMMERCIAL DEVELOPMENT  
FERNBANK & TERRY FOX  
JIFFY LUBE  
Ottawa, ON, Canada

Title

STORM DRAINAGE PLAN

Project No. 160400838	Scale 1:400	Sheet 0	Revision 1
--------------------------	----------------	------------	---------------

SD-1

4 of 5

1