 


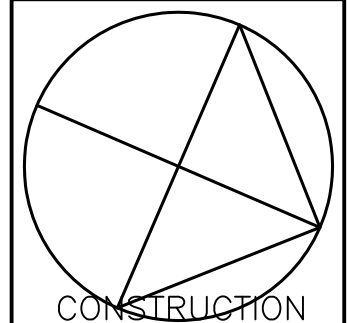
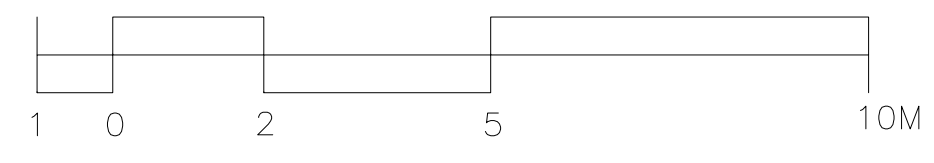
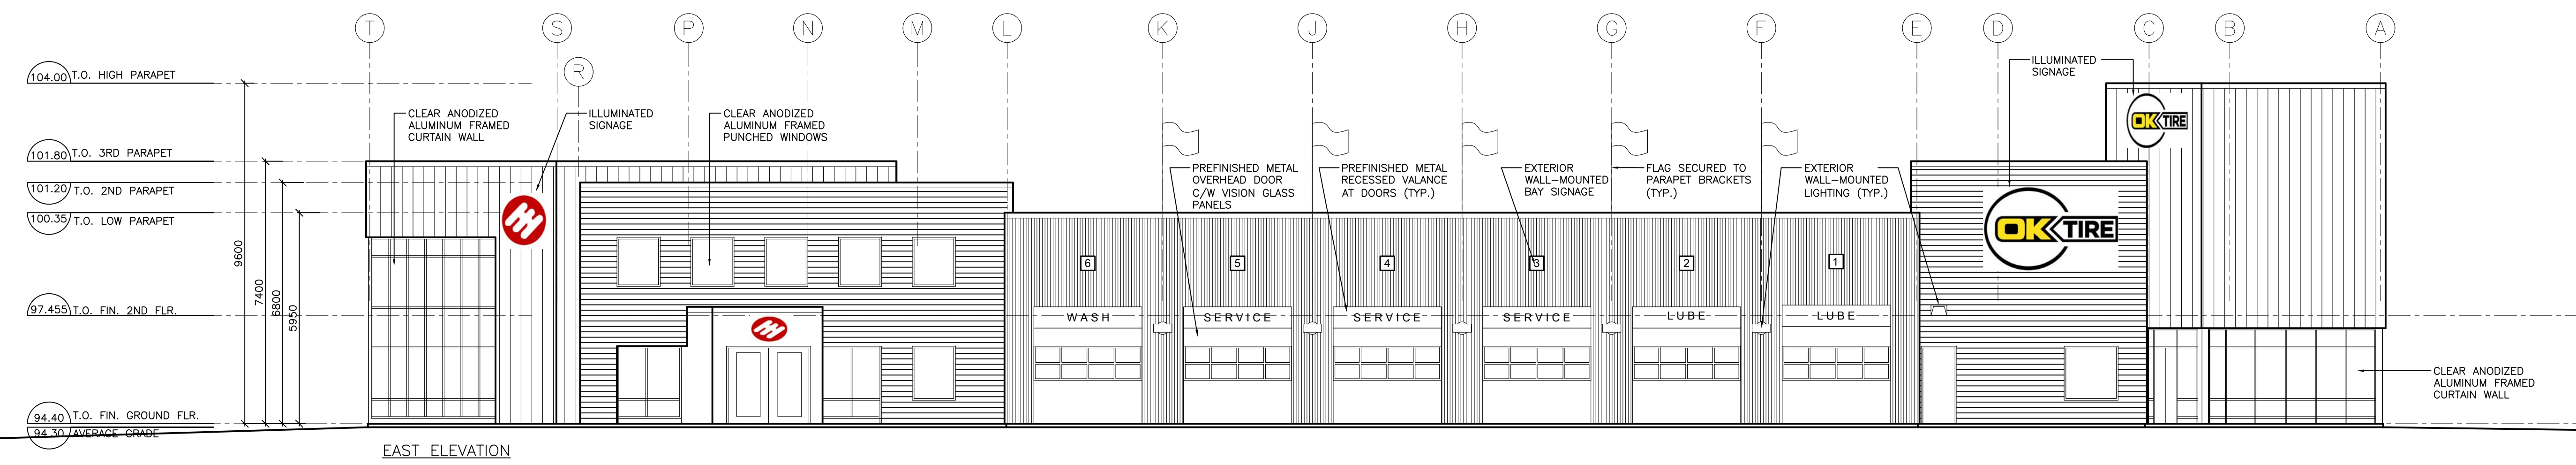
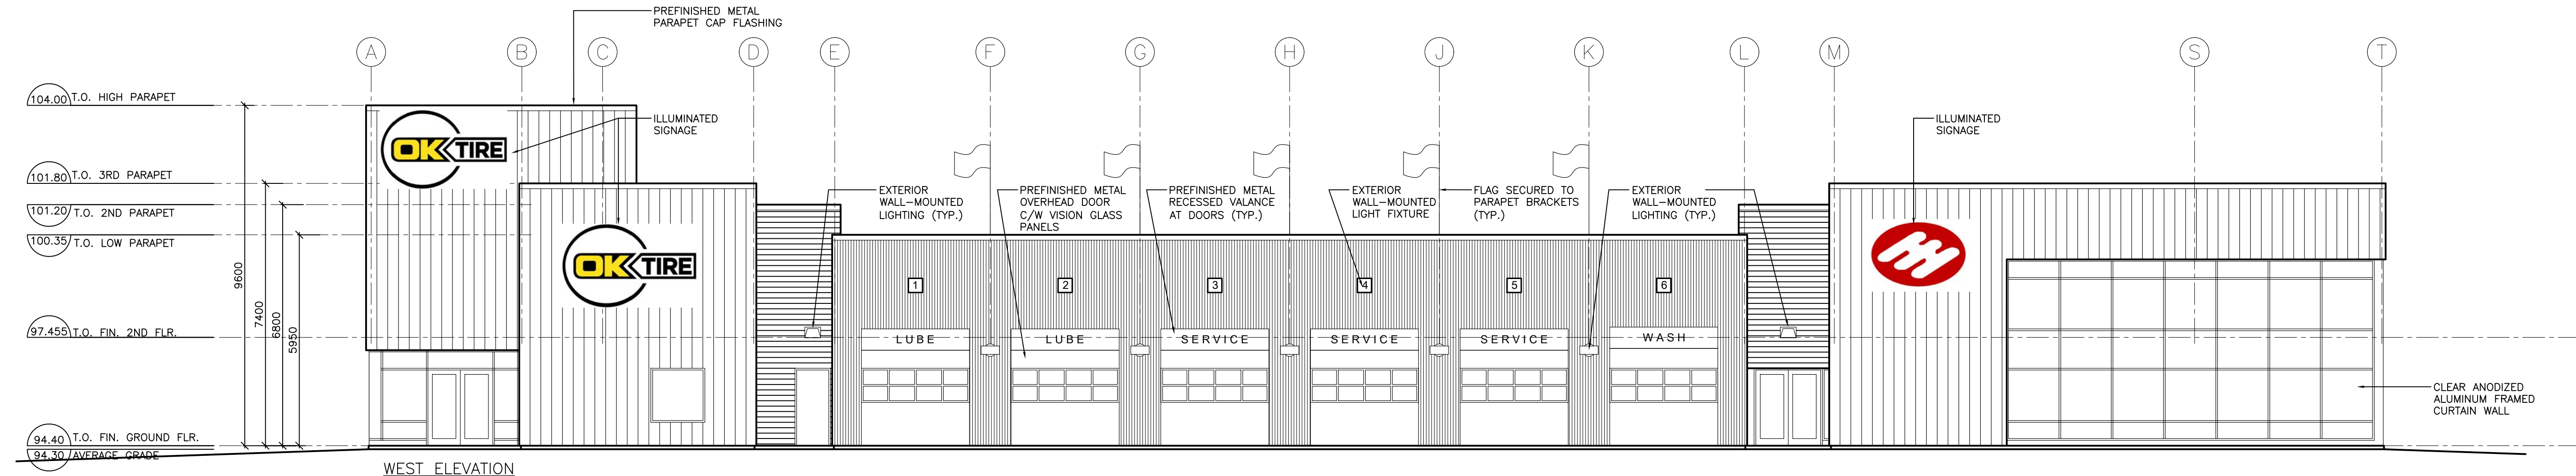


NO.	REVISION	DATE
1	ISSUED FOR SITE PLAN CONTROL	MAR. 24, 2014

-  VERTICAL PREFINISHED METAL CLADDING (LOW PROFILE 300mm WIDE PANELS)
-  HORIZONTAL PREFINISHED METAL CLADDING (150mm WIDE RIBS)
-  VERTICAL PREFINISHED CORRUGATED METAL CLADDING (DEEP RIBS)



**Vandenberg & Wildeboer**  
A · R · C · H · I · T · E · C · T · S

PROJECT TITLE  
MARCH GROUP AUTO CENTRE  
EAGLESON ROAD AT FERNBANK ROAD, KANATA, ON

DRAWING TITLE  
EXTERIOR ELEVATIONS

DESIGNED BY: RV  
DRAWN BY: GB  
START DATE: 2013  
SCALE: 1:100  
PROJECT NO. 1348

**A200**