


NO.	REVISION	DATE
1	ISSUED FOR SITE PLAN CONTROL	MAR. 24, 2014

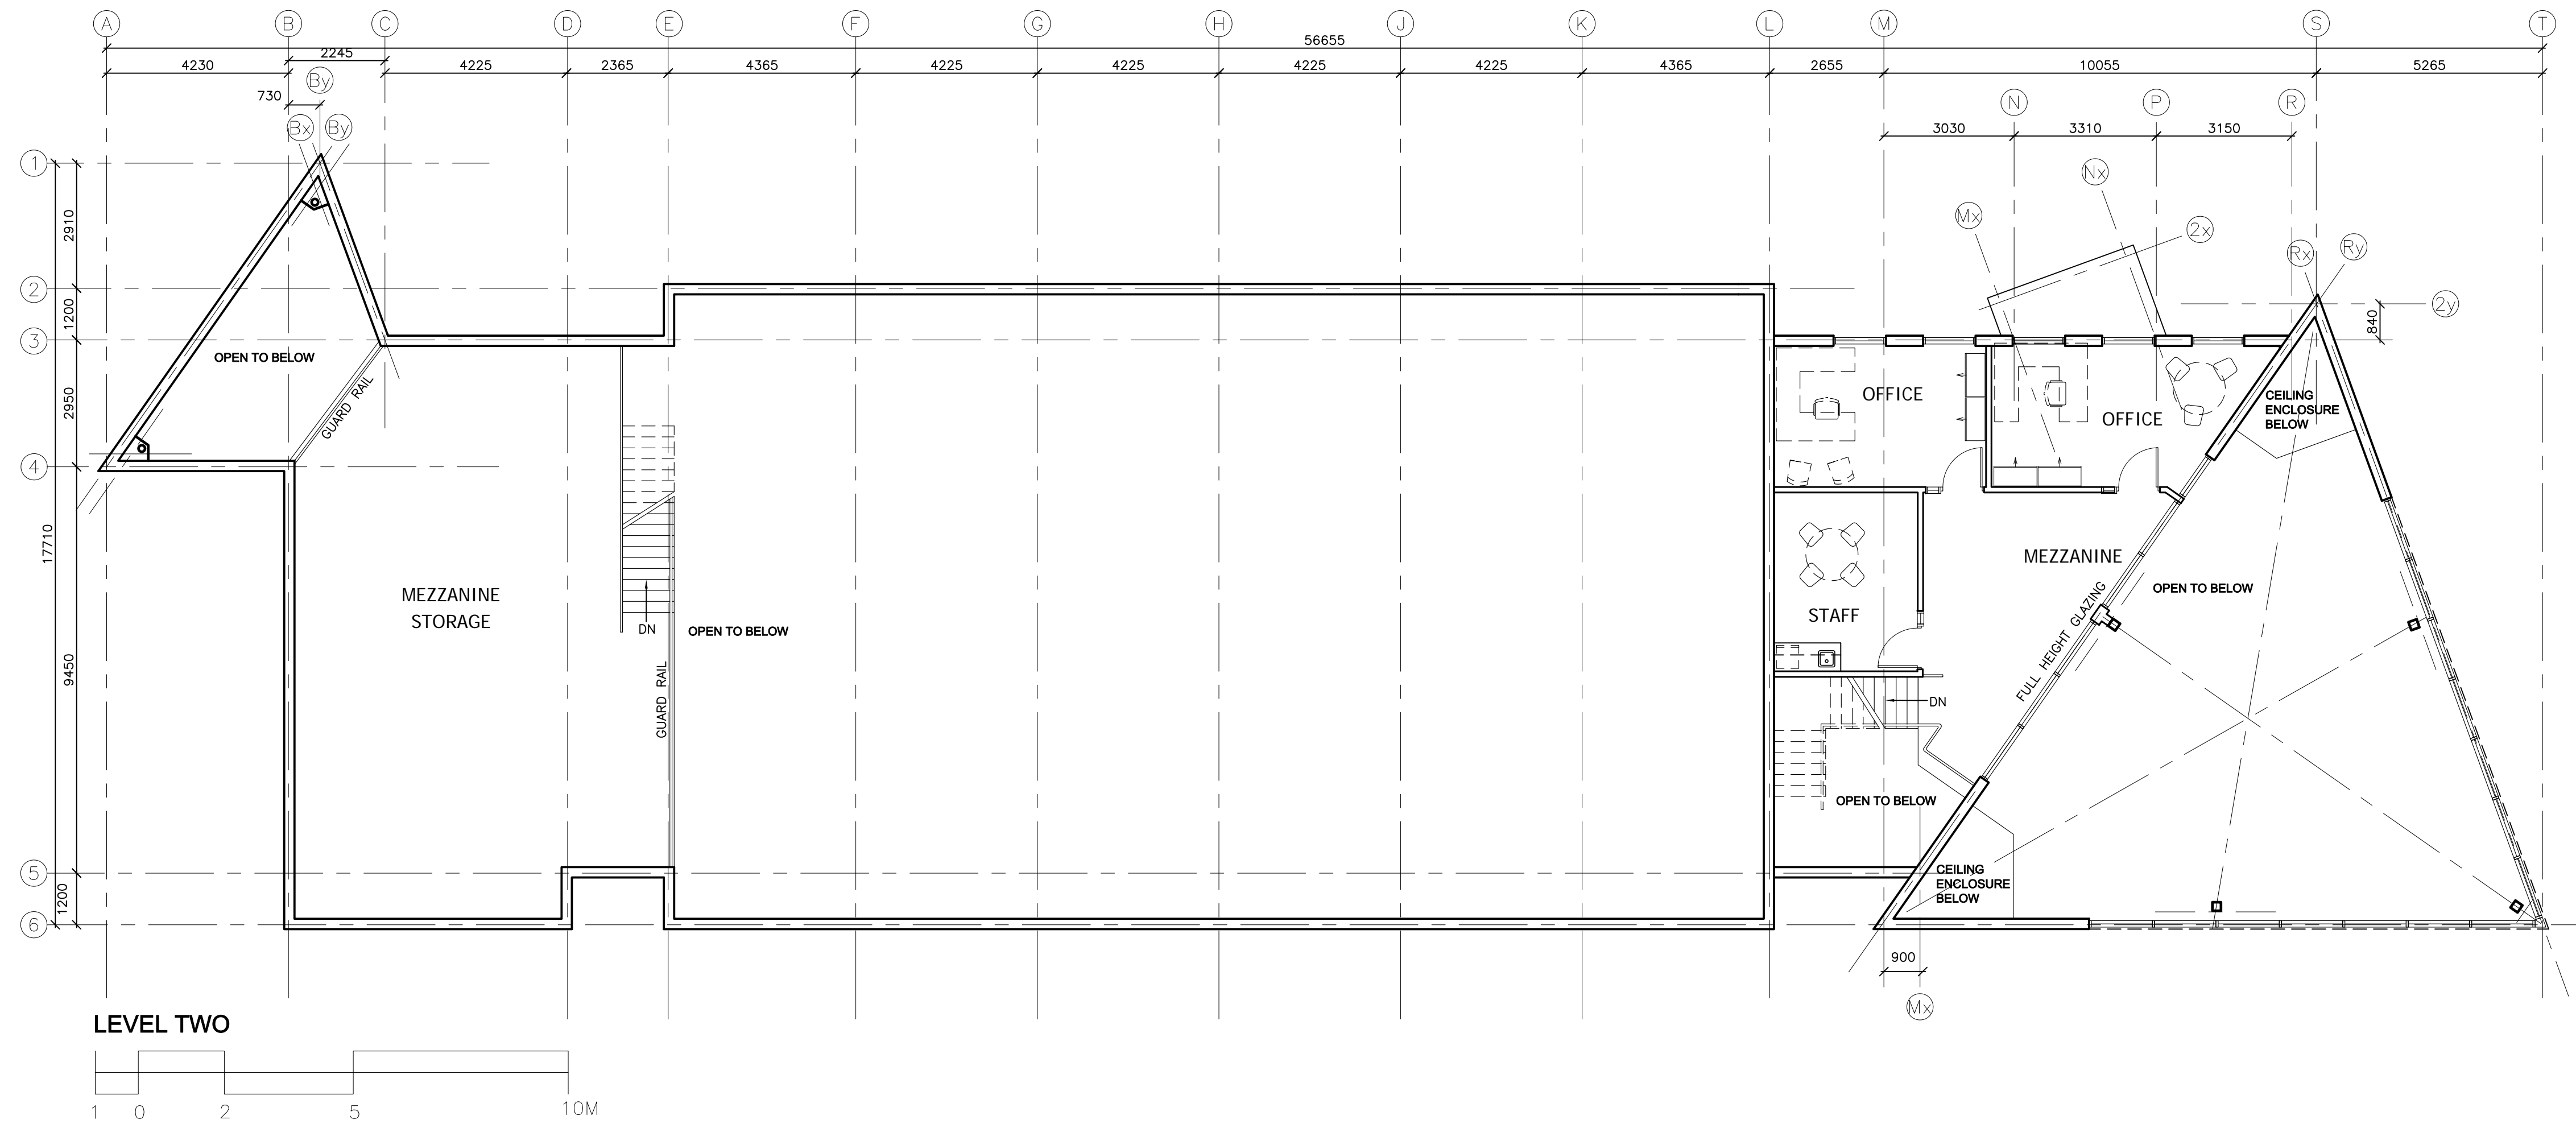



FLOOR AREAS

LEVEL ONE:

- CAR SERVICE
- LOBBY
- WAITING
- RECEPTION / W.C.
- FIRE CLOSET
- STAFF AREA
- OFFICE
- STORAGE
- SERVICE BAYS

LEVEL TWO:

- CAR SALES
- WEST VESTIBULE
- WEST WAITING
- RECEPTION
- OFFICE
- WASHROOMS
- SHOW ROOM
- MECHANICAL CLOSET
- STORAGE CLOSET
- EAST VESTIBULE / STAIRS

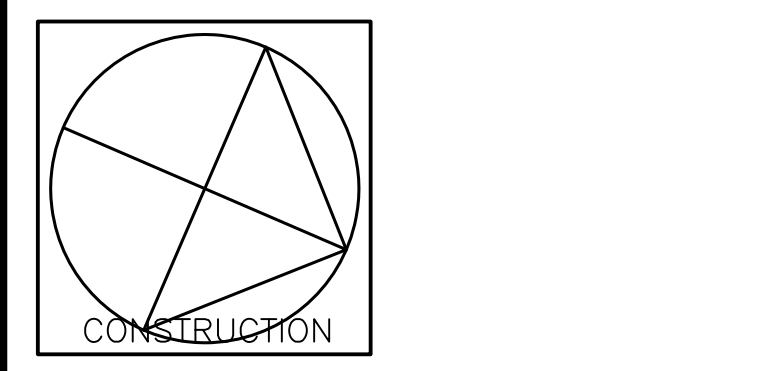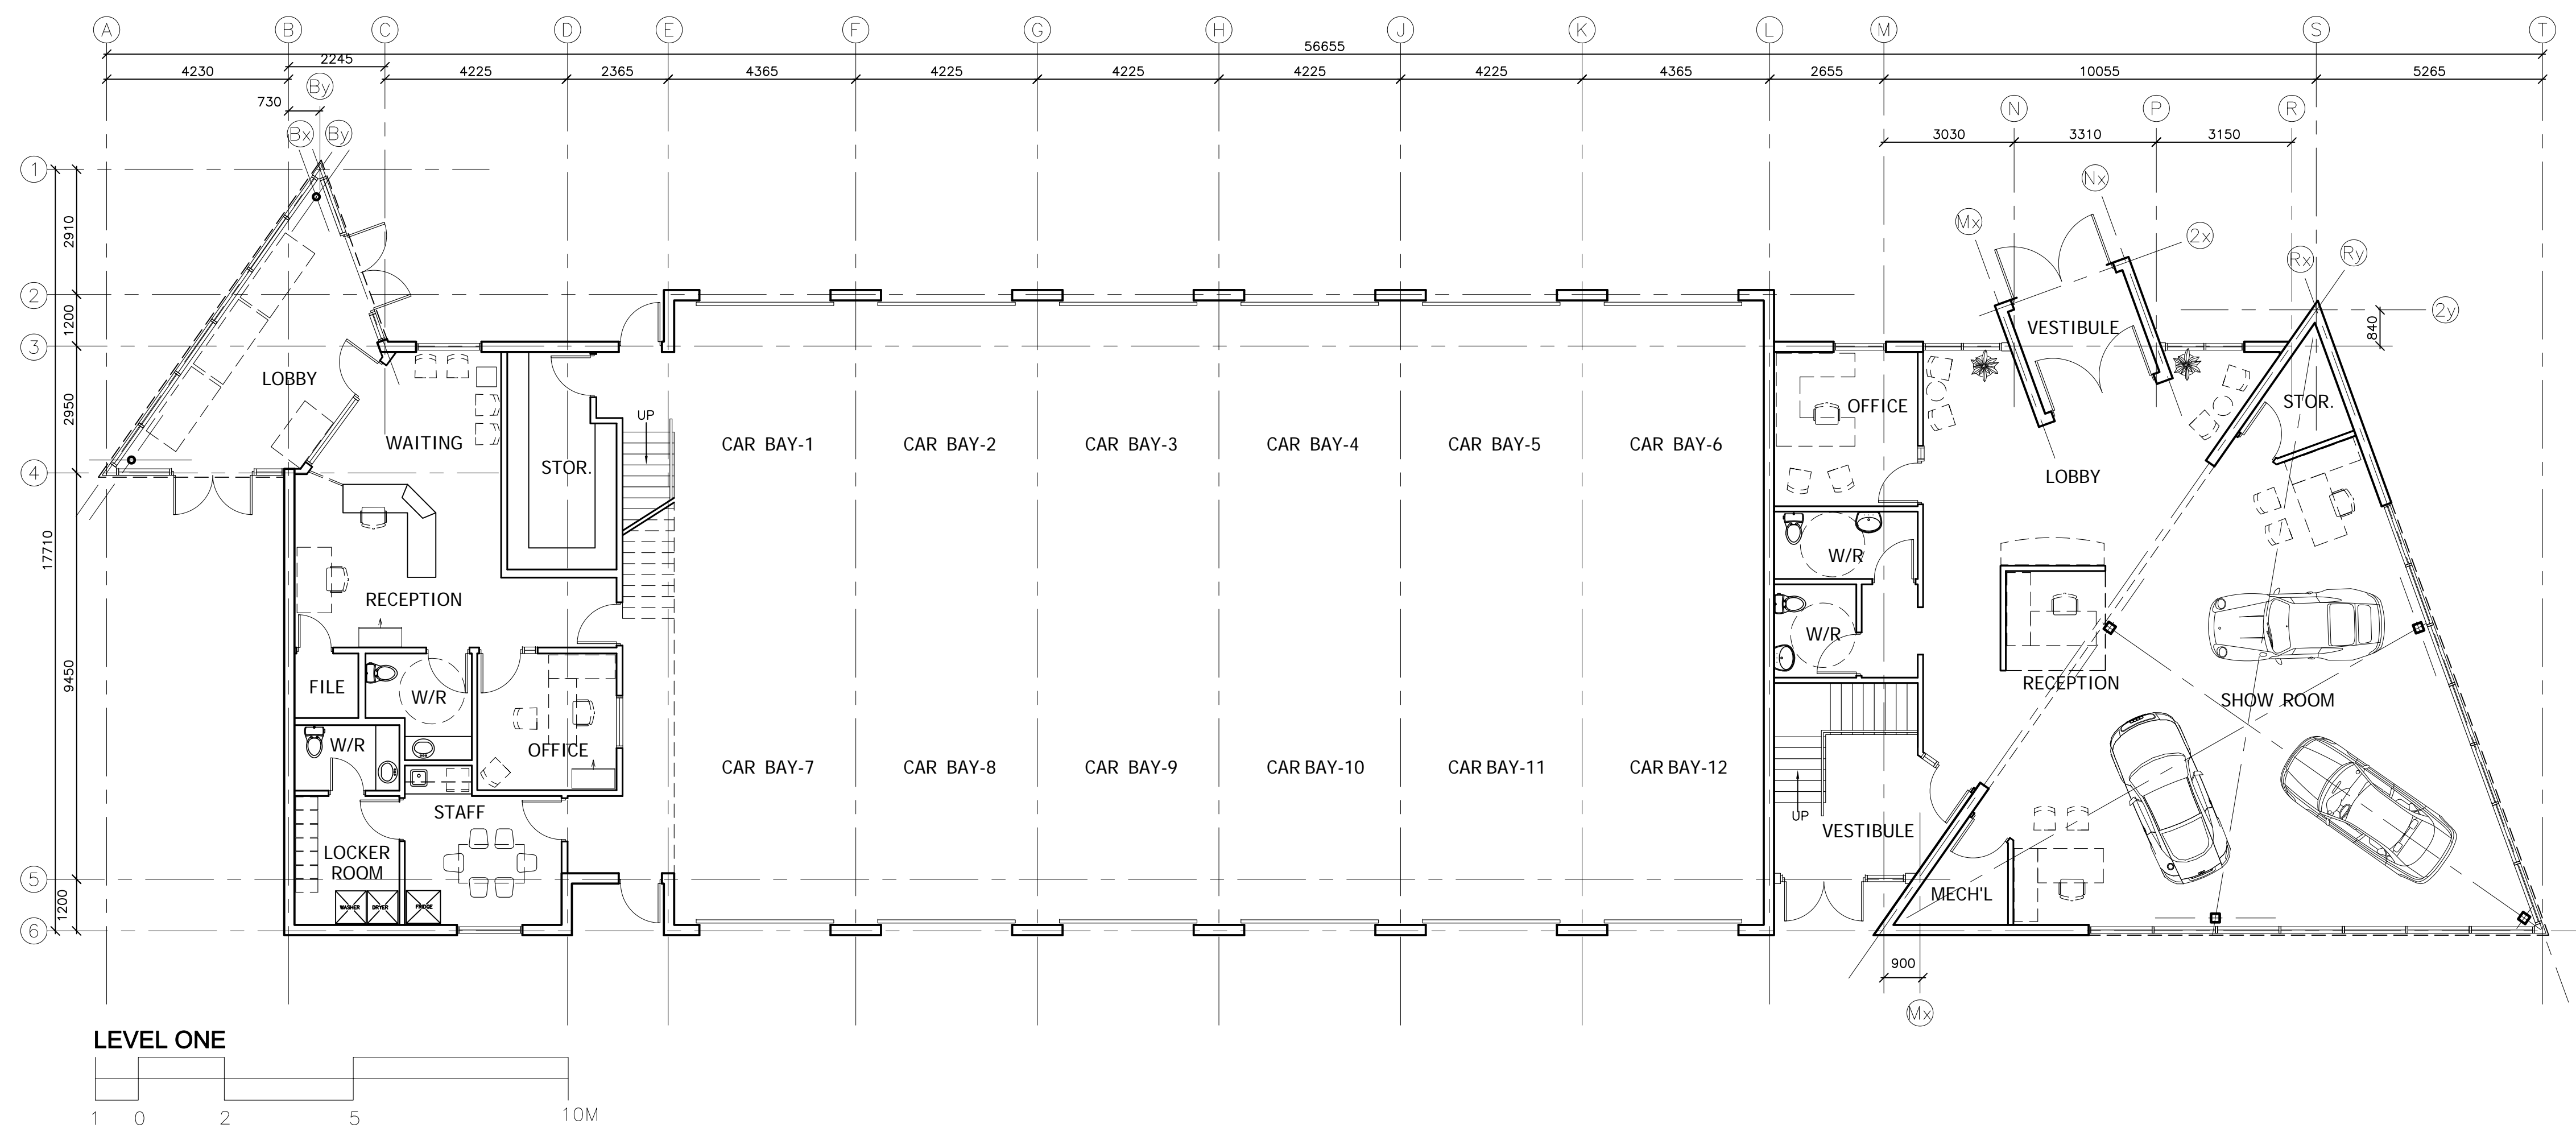



PROJECT TITLE
MARCH GROUP AUTO CENTRE
EAGLESON ROAD AT FERNBANK ROAD, KANATA, ON

DRAWING TITLE
FLOOR PLANS

DESIGNED BY: RV
DRAWN BY: GB
START DATE: 2013
SCALE: 1:250
PROJECT NO. 1348

A100

NO.	REVISION	DATE
1	ISSUED FOR SITE PLAN CONTROL	MAR. 24, 2014

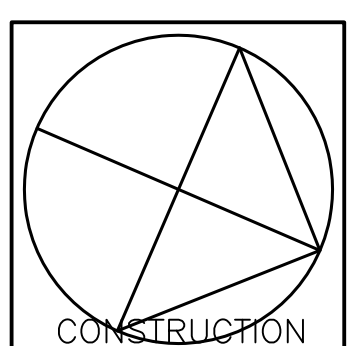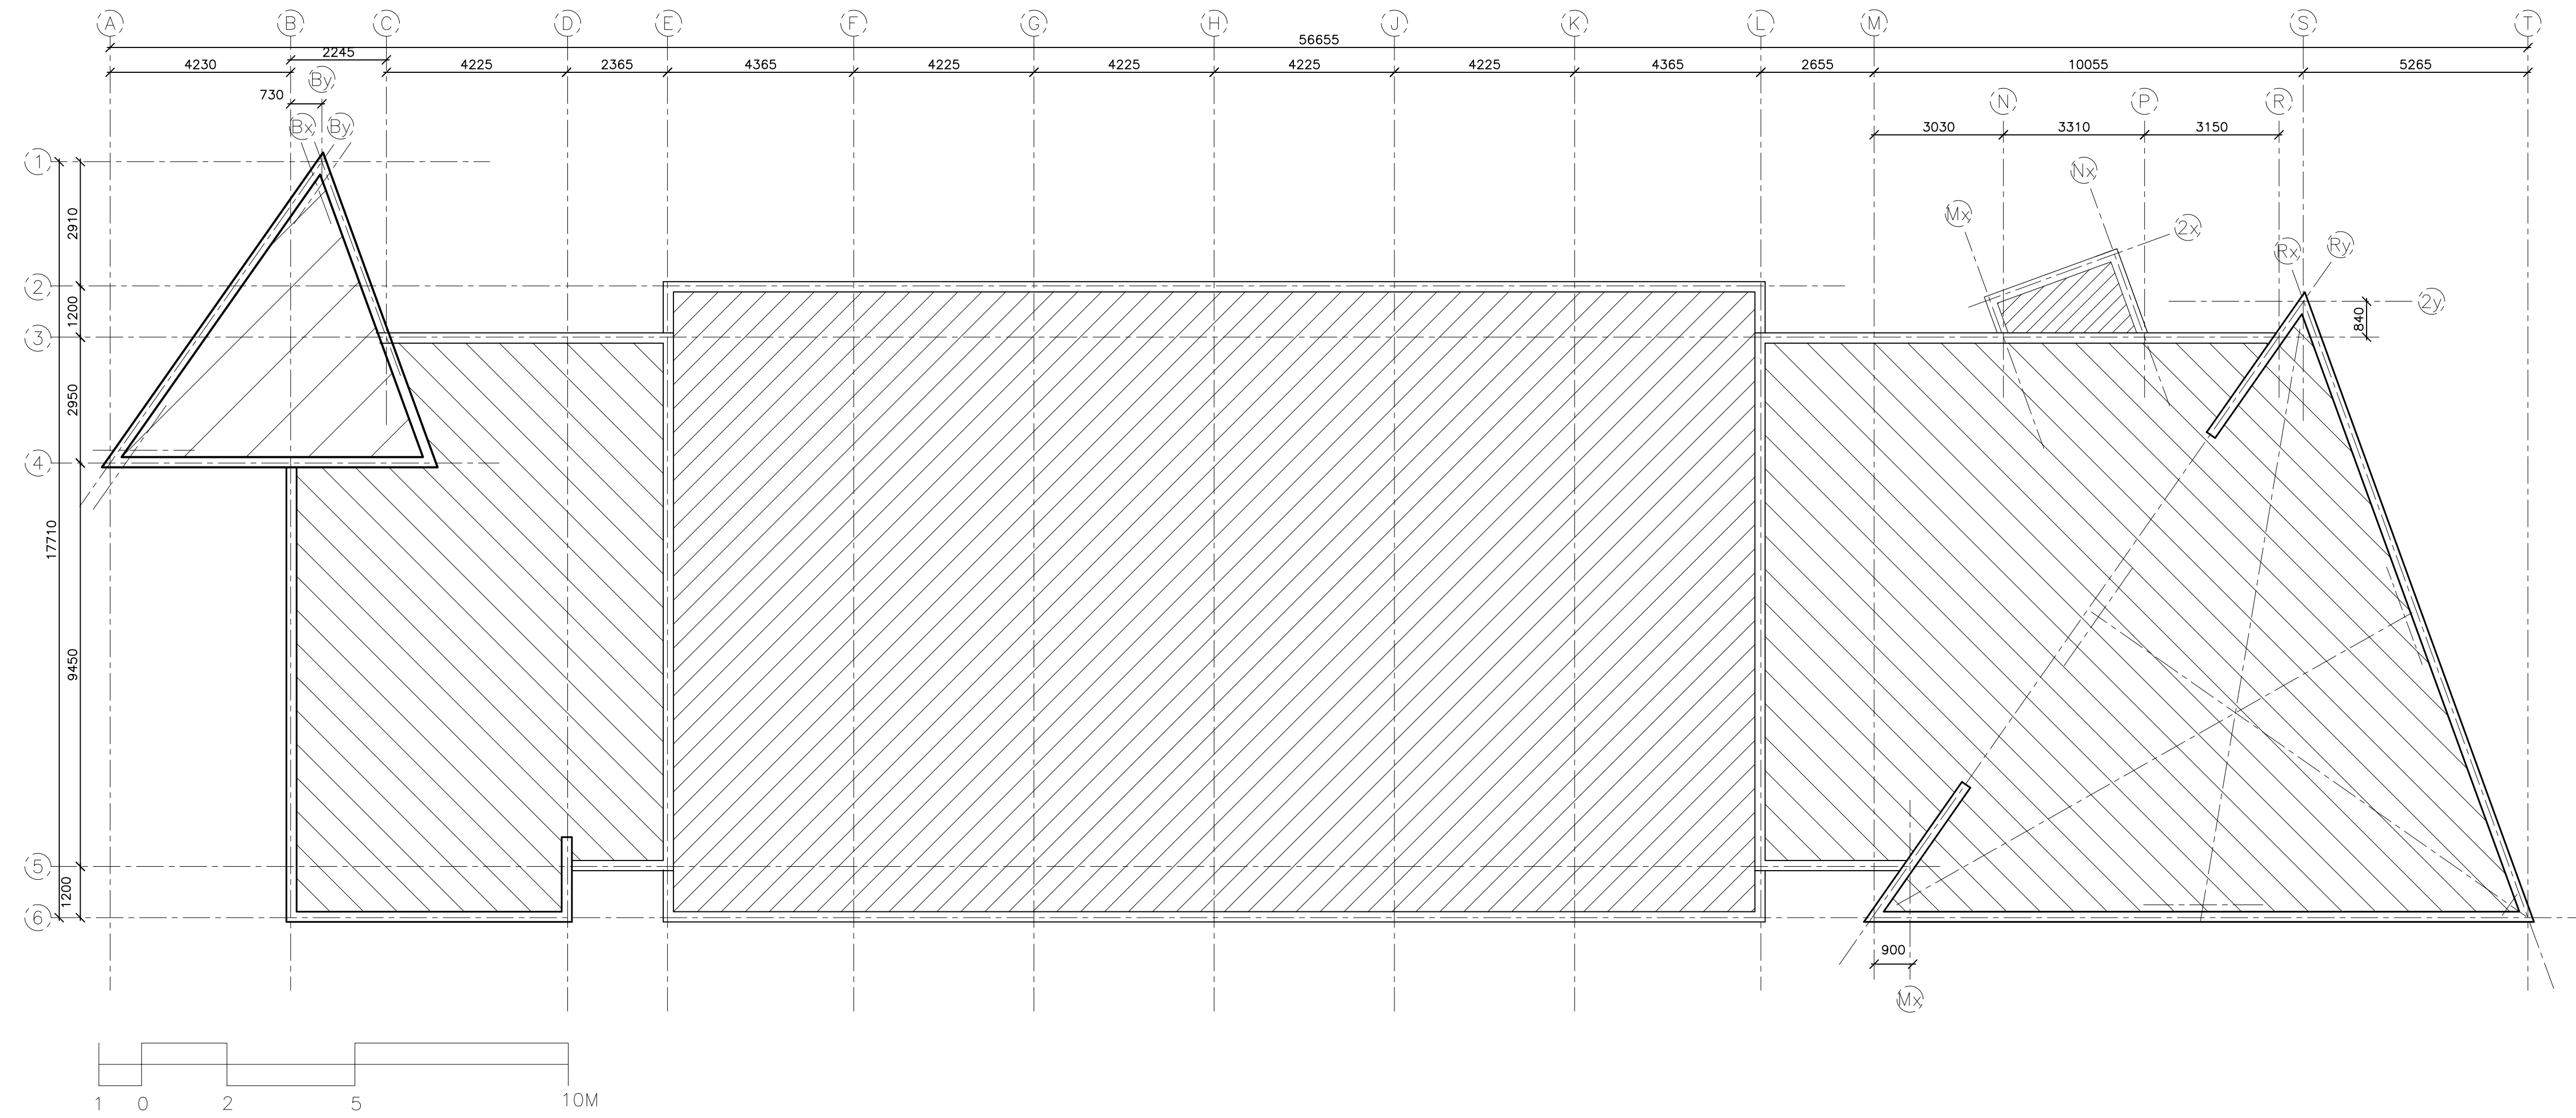

Vandenberg & Wildeboer
 A · R · C · H · I · T · E · C · T · S

www.vandenberg-wildeboer.com Telephone: 613.287.0144 Fax: 613.271.6800 email: info@vandenberg-wildeboer.com
 1 THE OLD STONE LODGE • 160 FRANKINCENSE WAY • OTTAWA, ONTARIO • CANADA • K2K 9J4

PROJECT TITLE
 MARCH GROUP AUTO CENTRE
 EAGLESON ROAD AT FERNBANK ROAD, KANATA, ON

DRAWING TITLE
 ROOF PLAN

DESIGNED BY: RV
 DRAWN BY: GB
 START DATE: 2013
 SCALE: 1:250
 PROJECT NO. 1348

Drawing No.
A101