

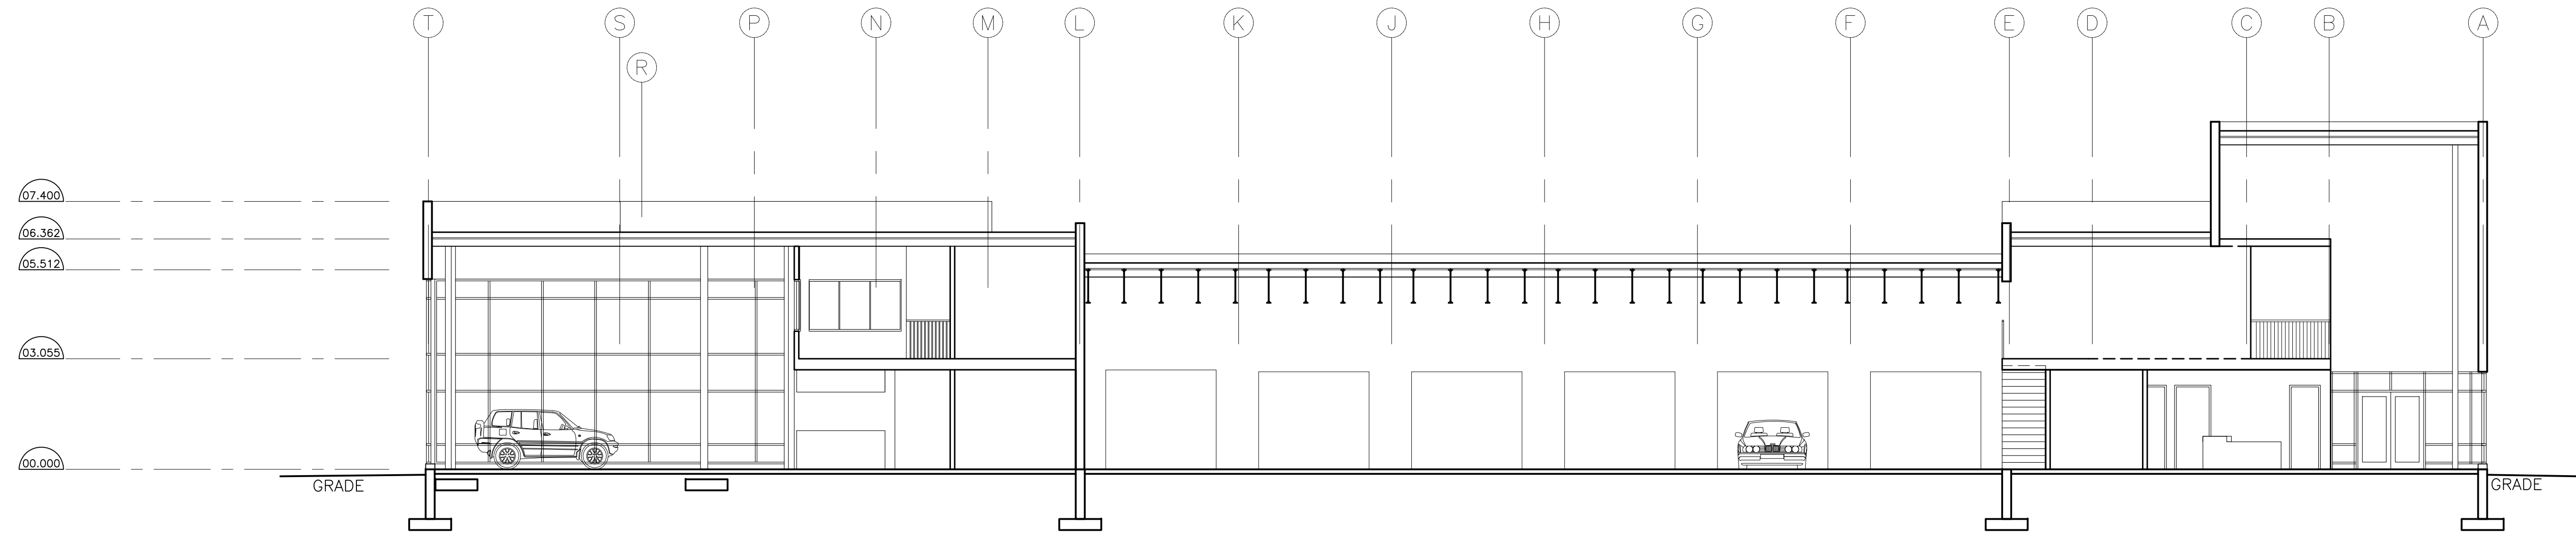



NO.	REVISION	DATE
1	ISSUED FOR SITE PLAN CONTROL	MAR. 24, 2014

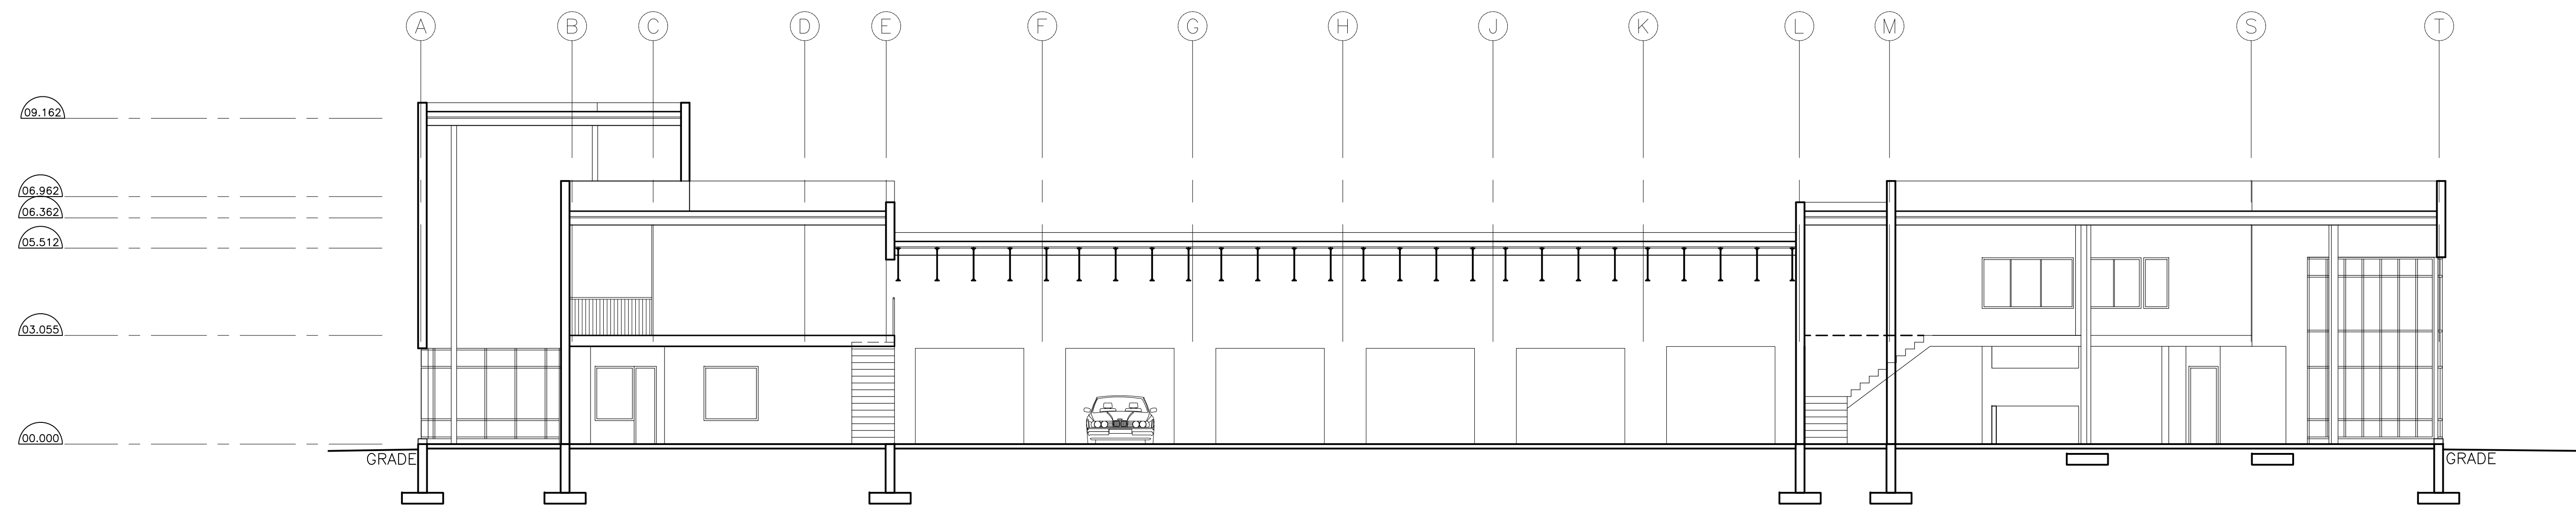

SECTION - LOOKING WEST

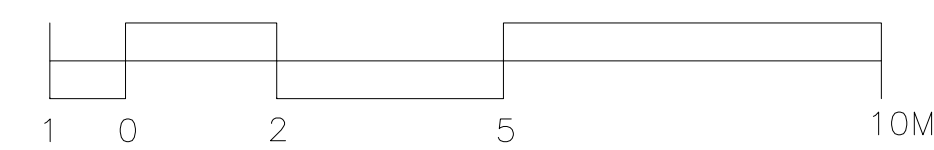

SECTION - LOOKING EAST

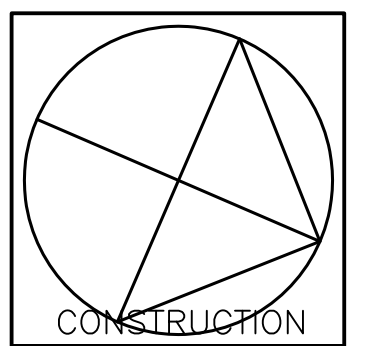

PROJECT TITLE
MARCH GROUP AUTO CENTRE
EAGLESON ROAD AT FERNBANK ROAD, KANATA, ON

DRAWING TITLE
BUILDING SECTIONS

DESIGNED BY: RV
DRAWN BY: GB
START DATE: 2013
SCALE: 1:100
PROJECT NO. 1348

DRAWING NO.
A300