

BLOCK - 2 SOUTH ELEVATION

BLOCK - 2 NORTH ELEVATION




BLOCK - 2 WEST ELEVATION



BLOCK - 2 EAST ELEVATION



BLOCK - 1 SOUTH ELEVATION (STREET)

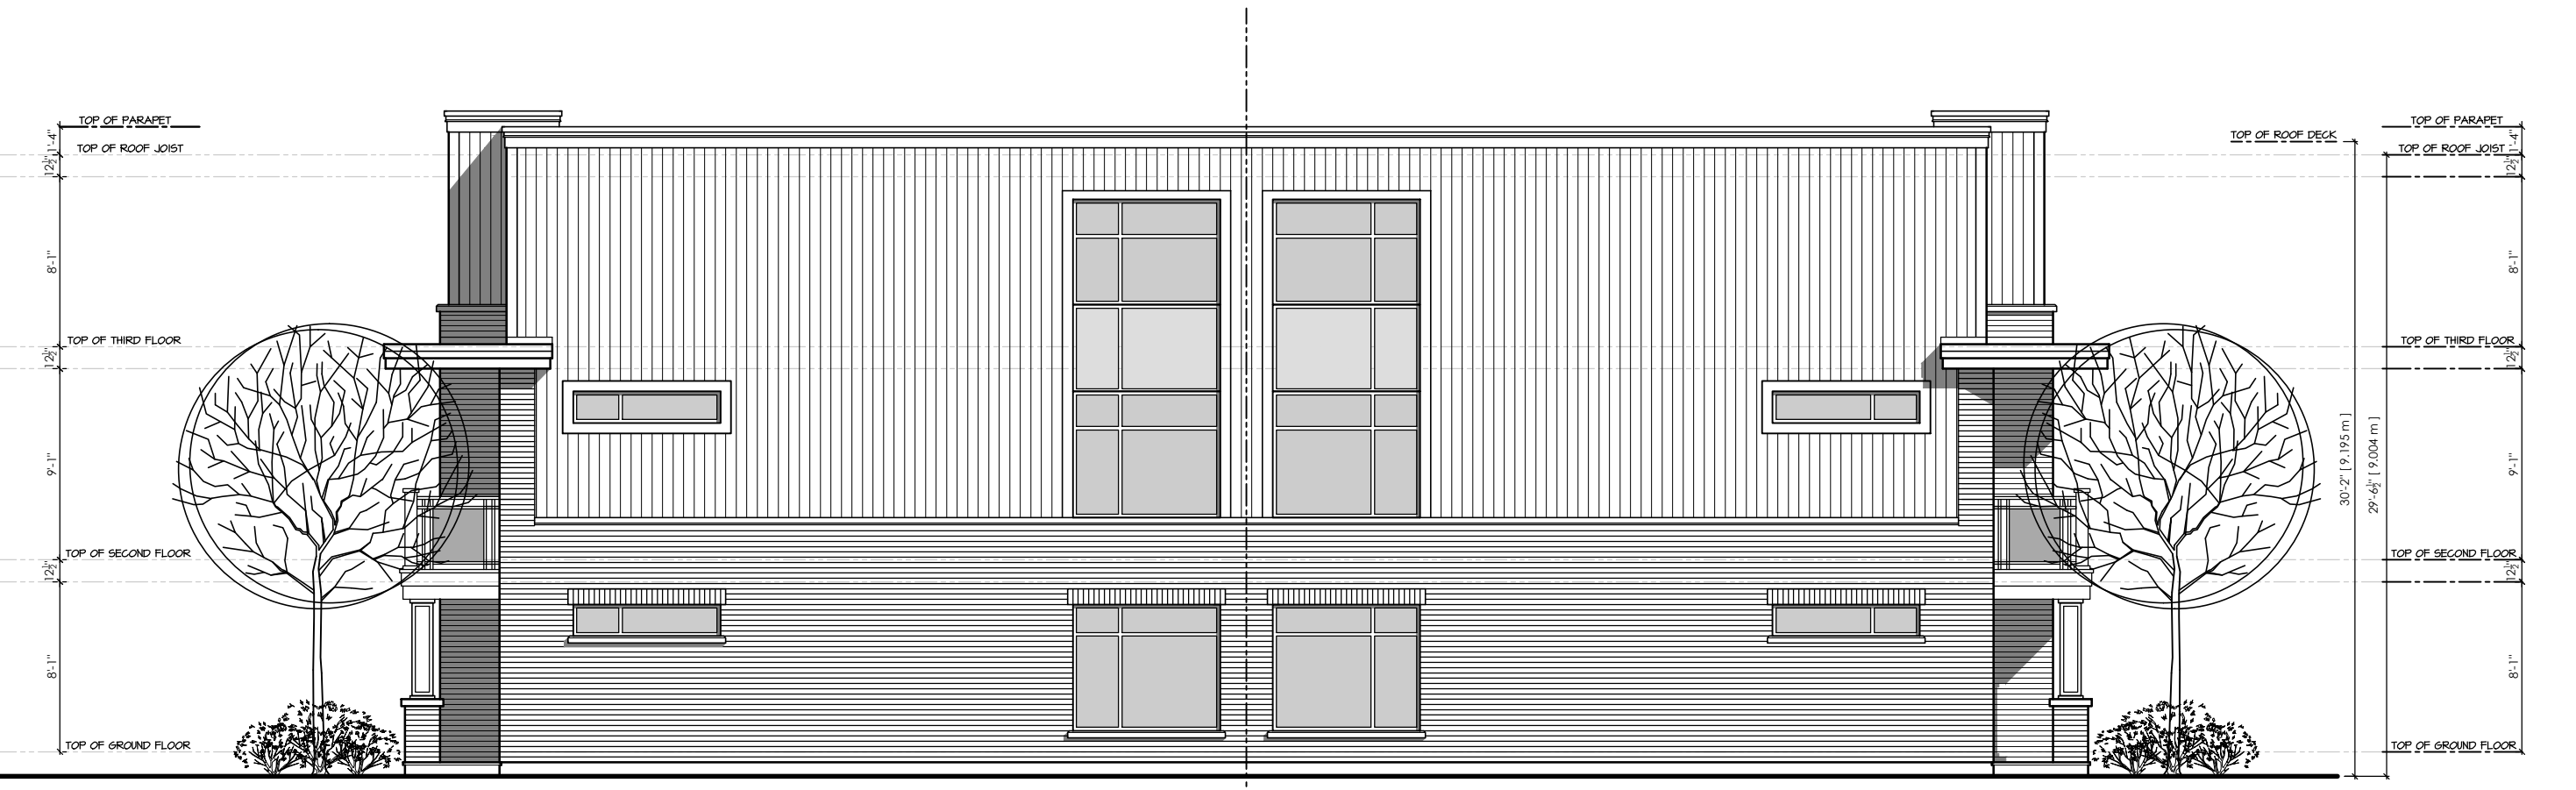

BLOCK - 1 NORTH ELEVATION (PARK)



BLOCK - 1 EAST & WEST ELEVATION

M.David Blakely Architect Inc.
 210 Colonnade Rd. Suite 2, Napleton, Ontario
 Phone (613) 226-8811 Fax (613) 226-7942

- GENERAL NOTES:
- 1 - THE CONTRACTOR IS RESPONSIBLE FOR CHECKING AND VERIFYING ALL DIMENSIONS. ANY DISCREPANCY MUST BE REPORTED TO M. DAVID BLAKELY ARCHITECT INC.
 - 2 - ALL WORK AND MATERIALS TO BE IN COMPLIANCE WITH ALL CODES, REGULATIONS, & BY-LAWS
 - 3 - ADDITIONAL DRAWINGS MAY BE ISSUED FOR CLARIFICATION TO ASSIST THE PROPER EXECUTION OF WORK. SUCH DRAWINGS WILL HAVE THE SAME MEANING AND INTENT AS IF THEY WERE INCLUDED WITH THE PLANS IN CONTRACT DOCUMENTS
 - 4 - DO NOT SCALE DRAWINGS
 - 5 - THIS DRAWING SHALL NOT BE USED OR COPIED WITHOUT THE AUTHORIZATION OF THE ARCHITECT
 - 6 - THIS DRAWING SHALL NOT BE USED FOR PERMIT OR CONSTRUCTION UNLESS THE DRAWING BEARS THE ARCHITECT'S SEAL AND SIGNATURE
 - 7 - THIS REPRODUCTION SHALL NOT BE ALTERED.

NO.	DATE	DESCRIPTION	BY	CHKD.
1.	03/04/14	TOWNHOMES REAR/SIDE ELEVATIONS ADDED	PA	
2.	03/02/14	REVISED AS PER FLOOR PLANS	MB	
3.	12/11/13	FOR REVIEW	PA	
4.				
5.				
6.				
7.				
8.				
9.				
10.				
11.				
12.				
13.				
14.				

NO.	DATE	DESCRIPTION	BY	CHKD.
1.	03/04/14	TOWNHOMES REAR/SIDE ELEVATIONS ADDED	PA	
2.	03/02/14	REVISED AS PER FLOOR PLANS	MB	
3.	12/11/13	FOR REVIEW	PA	
4.				
5.				
6.				
7.				
8.				
9.				
10.				
11.				
12.				
13.				
14.				

PROJECT: PLANNED UNIT DEVELOPMENT
 3 STOREY APARTMENT BUILDING
 TOWNHOMES & BACK TO BACK T.H.S
 OTTAWA, ONTARIO

TEGA DEVELOPMENTS
 1755 WOODWARD DRIVE # 200

DRAWING TITLE:
ELEVATIONS

DATE: APRIL 2014
 SCALE: 1/8" = 1'-0"

DRAWN BY: PRA
 CHECKED: MDB

SEAL: **BLOCKS 1 & 2**