

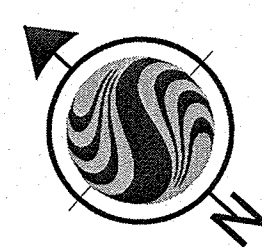



BACHMAN TERRACE

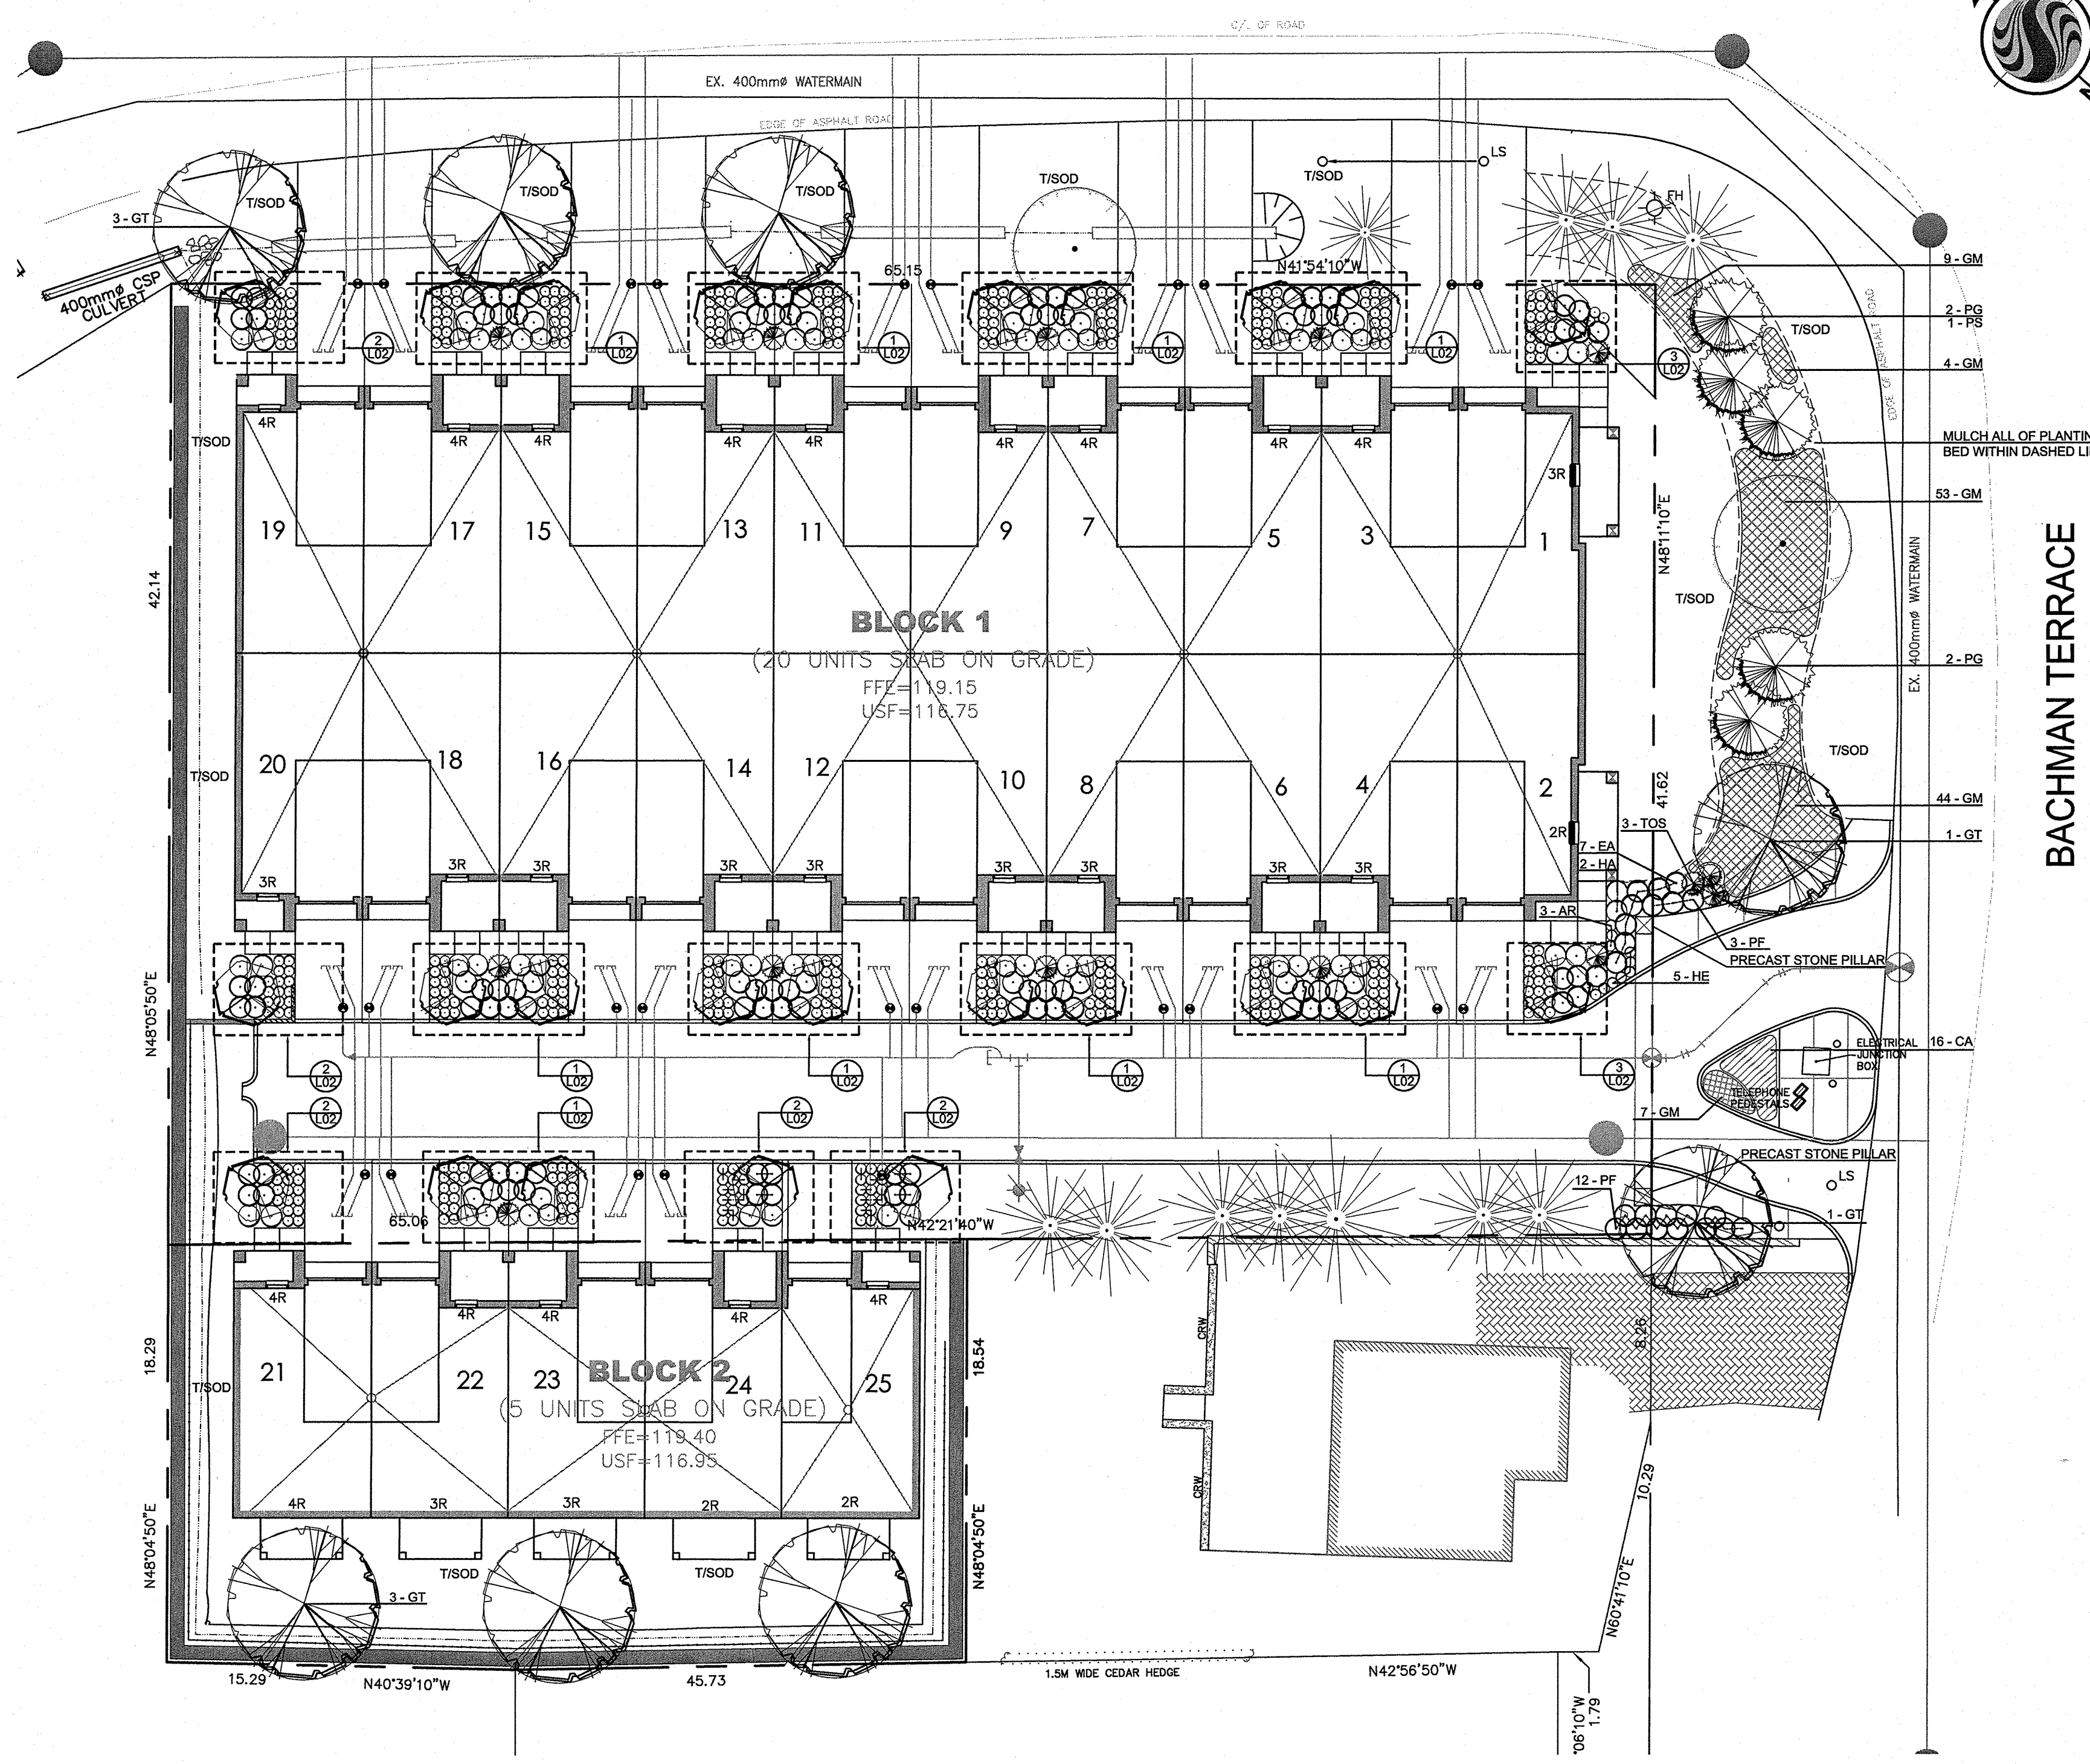


BACHMAN TERRACE

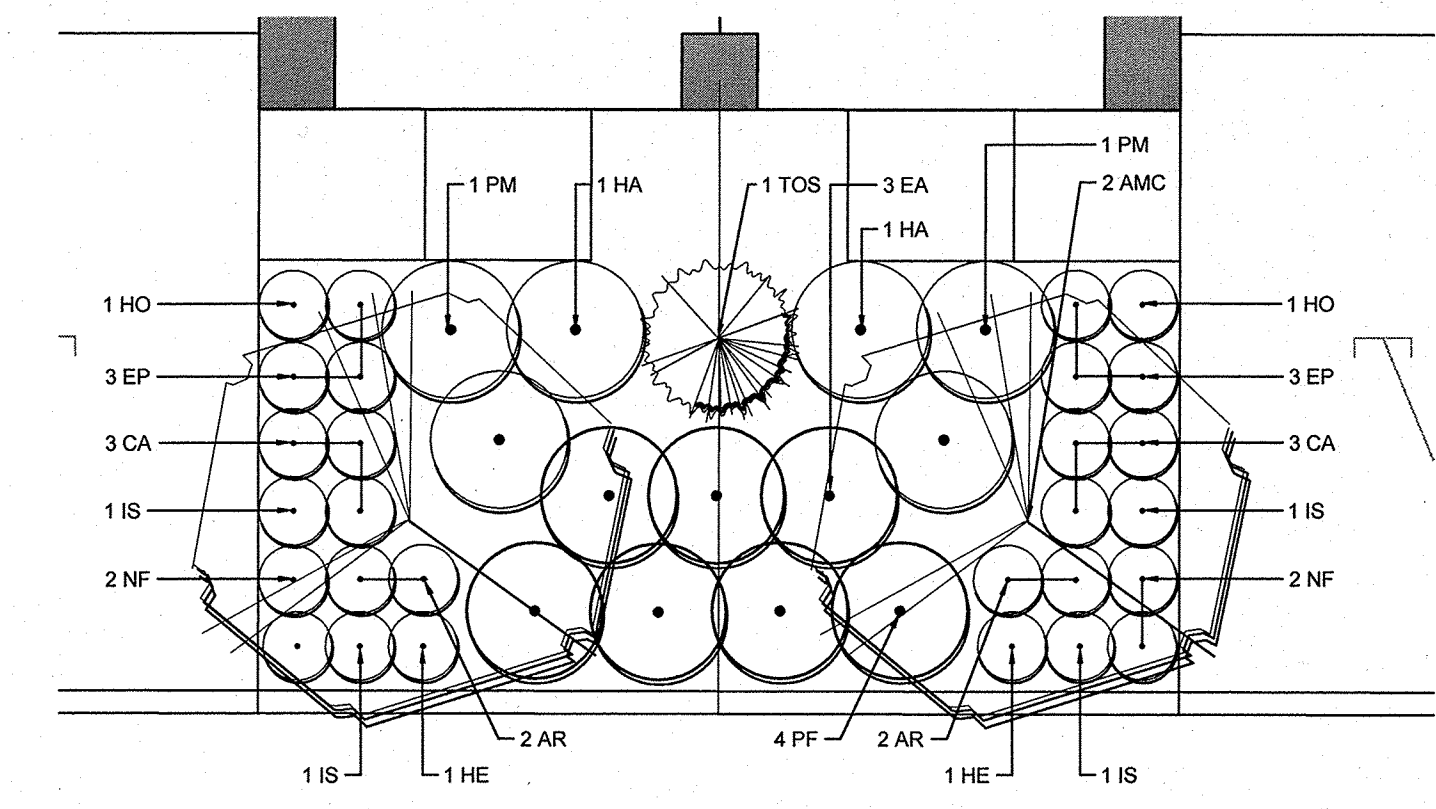

NOTE: MIRROR PLANTING WHERE REQUIRED SO THAT PERENNIAL BORDER FACES DRIVEWAY. THIS PROPOSED LANDSCAPE TEMPLATE WILL APPLY TO NINE (9) FRONT YARDS.

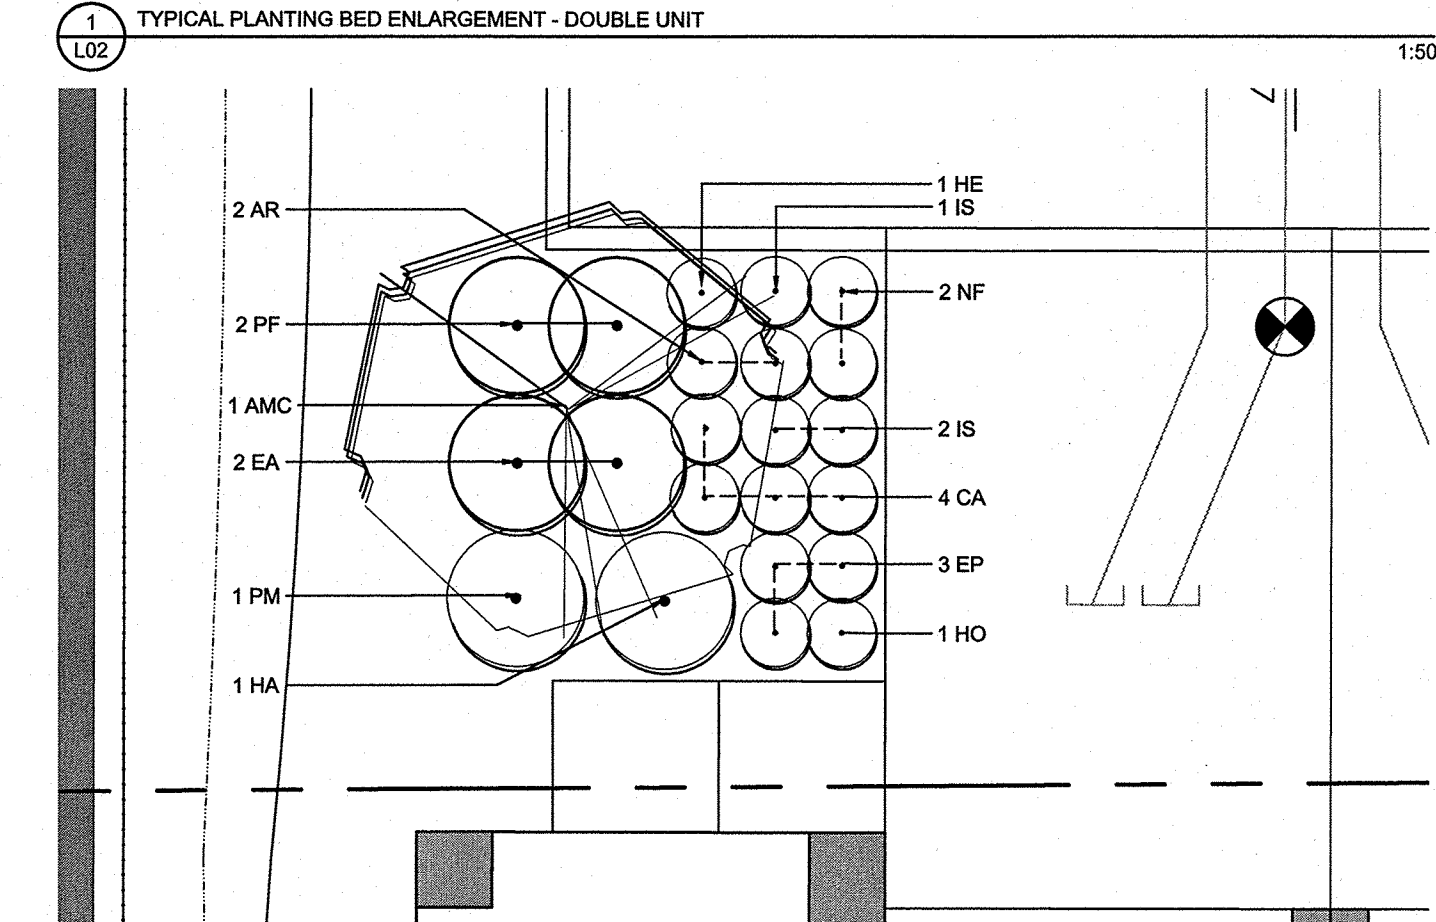

NOTE: MIRROR PLANTING WHERE REQUIRED SO THAT PERENNIAL BORDER FACES DRIVEWAY. THIS PROPOSED LANDSCAPE TEMPLATE WILL APPLY TO FIVE (5) FRONT YARDS.

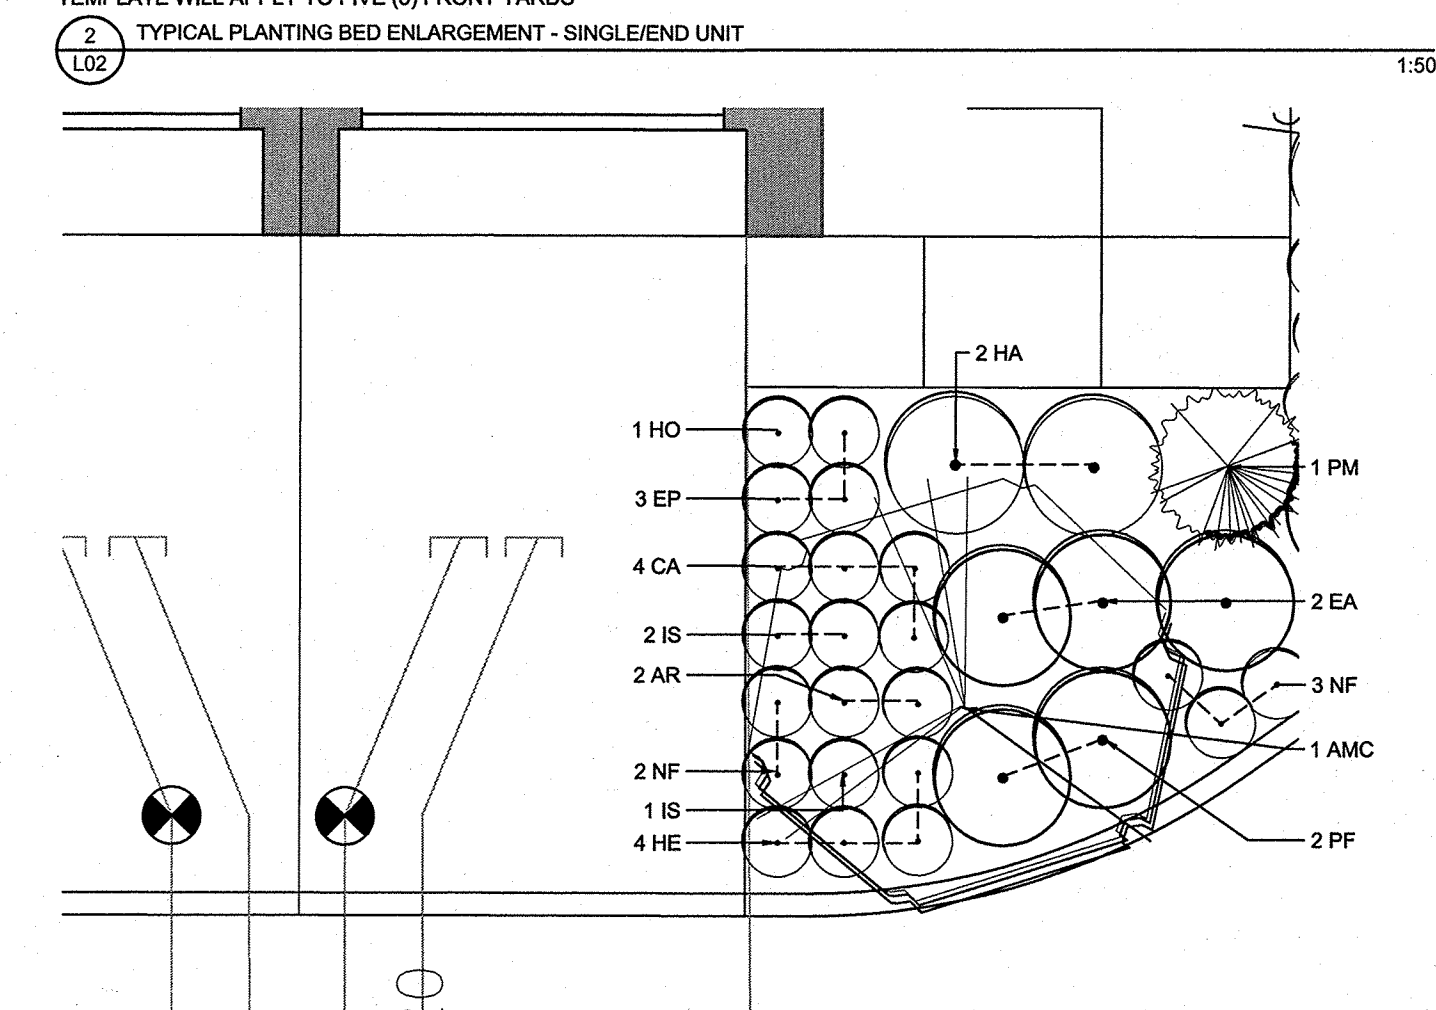

NOTE: MIRROR PLANTING WHERE REQUIRED SO THAT PERENNIAL BORDER FACES DRIVEWAY. THIS PROPOSED LANDSCAPE TEMPLATE WILL APPLY TO TWO (2) CORNER ENTRANCE UNITS.



Stantec
1331 Clyde Avenue
Ottawa, ON, Canada
Tel. 1 (613) 724-4420
www.stantec.com

Copyright Reserved

The Contractor shall verify and be responsible for all dimensions. DO NOT scale the drawing - any errors or omissions shall be reported to Stantec without delay.
The Copyrights to all designs and drawings are the property of Stantec. Reproduction or use for any purpose other than that authorized by Stantec is forbidden.

Consultants

Legend


- PROPOSED DECIDUOUS TREE
- PLANT CALLOUT
- PROPOSED CONIFEROUS TREE
- PROPOSED SHRUB BED
- PROPOSED PERENNIAL BED
- EXISTING DECIDUOUS TREE
- EXISTING CONIFEROUS TREE
- HYDRO SEEDING C/W 150mm TOPSOIL
- SOD C/W 100mm TOPSOIL
- TREE PROTECTION FENCE
- PROPERTY LINE

Notes

Revision

Revision	By	Appd.	YY.MM.DD
1. Issued for Site Plan Approval	BD	CG	14.04.15
Issued	By	Appd.	YY.MM.DD
File Name: 160401069-LP.dwg	BD	CG	14.03.06
	Dwn.	Chkd.	Dgn.
			YY.MM.DD

Permit-Seal

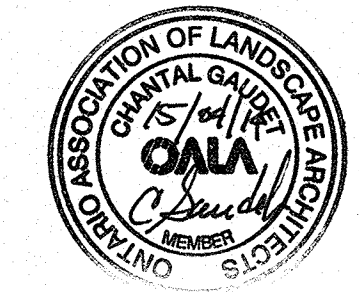

Client/Project

TEGA DEVELOPMENTS

19 & 23 BACHMAN TERRACE
OTTAWA

Title

LANDSCAPE PLAN

Project No.

160401069



Drawing No.

L102

Sheet

2 of 3

Revision

0

SYM	Qty	Botanical Name	Common Name	CAL (mm)	Size	Root	Remarks
DECIDUOUS TREES:							
AMC	25	Amelanchier canadensis	Dowry Serviceberry	40		W.B.	
GT	8	Gleditsia triacanthos var. inermis 'Shademaster'	Shademaster Honeylocust	60		W.B.	
CONIFEROUS TREES:							
PG	4	Picea glauca	White Spruce		2400 ht	W.B.	
PS	1	Pinus strobus	White Pine		2400 ht	W.B.	
DECIDUOUS SHRUBS:							
EA	48	Euonymus alatus 'Compacta'	Dwarf Burning Bush		800 ht.	W.B.	Planted @ 900mm c/c
HA	29	Hydrangea arborescens 'Annabelle'	Annabelle Hydrangea		3 gal	Pot	Planted @ 900mm c/c
PF	65	Potentilla fruticosa 'Goldfinger'	Goldfinger Potentilla		800 ht.	Pot	Planted @ 900mm c/c
CONIFEROUS SHRUBS:							
PM	25	Pinus mugo 'Slowmound'	Slowmound Mugo Pine		800 dia.	Pot	
TOS	12	Thuja occidentalis 'Smaragd'	Emerald Cedar		1500 ht.	Pot	
PERENNIALS:							
AR	53	Astilbe x rosea 'Peach Blossom'	Peach Blossom Astilbe		1 gal	Pot	Planted @ 450mm c/c
CA	82	Calamagrostis x acutiflora 'Overdam'	Variegated Reed Grass		1 gal	Pot	Planted @ 450mm c/c
EP	75	Echinacea purpurea 'Magnus'	Magnus Coneflower		1 gal	Pot	Planted @ 450mm c/c
GM	117	Geranium macrorrhizum	Bigroot Cranesbill		1 gal	Pot	Planted @ 450mm c/c
HE	36	Hemerocallis 'Ruby Stella'	Ruby Stella Daylily		1 gal	Pot	Planted @ 450mm c/c
HO	25	Hosta fortunei 'Aureomarginata'	Golden Variegated Hosta		1 gal	Pot	Planted @ 450mm c/c
IS	57	Iris siberica	Siberian Iris		1 gal	Pot	Planted @ 450mm c/c
NF	56	Nepeta x faassenii 'Walker's Low'	Walker's Low Catmint		1 gal	Pot	Planted @ 450mm c/c

W:\active\160401069_Bachman Terrace\design\landscape\160401069-LP.dwg
2014/04/17 10:19 AM By: De Vries, Brad