


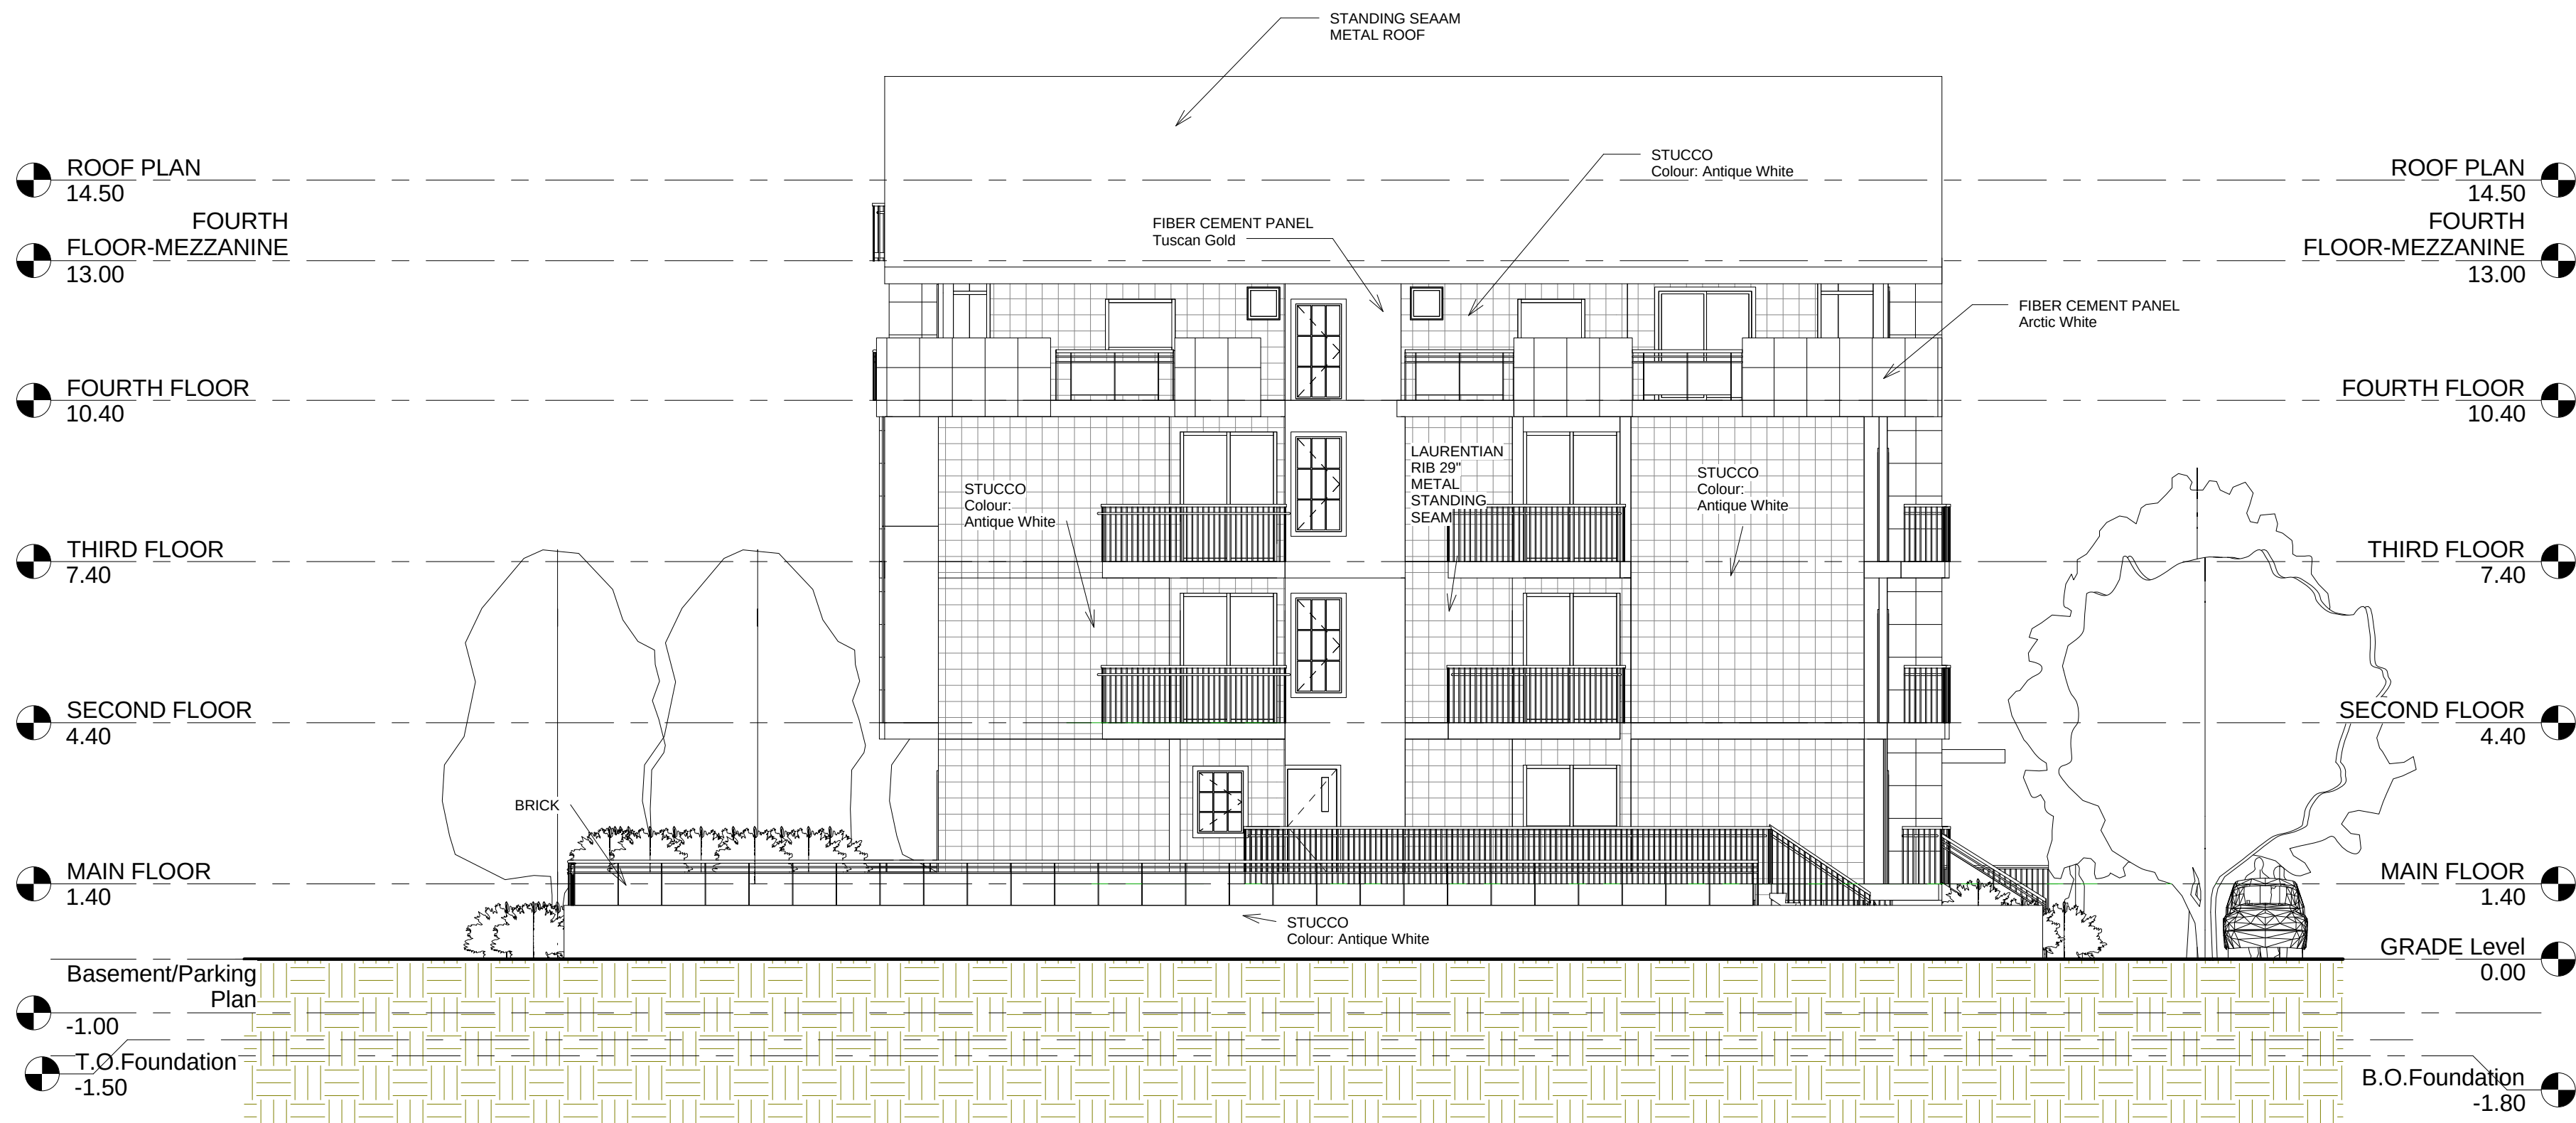


1 South Elevation
1 : 100

No.	Description	Date



GOLDEN ROCK ARCHITECTURE INC.
237 GOULBRUN AVE. OTTAWA
ON K1N 8E5
Tel: 613 255 2040 Email: grockarch@gmail.com

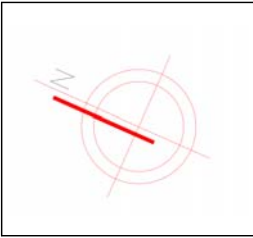

Project Name:	178 Carruthers Ave. Ottawa, ON
Owner:	178 Carruthers Inc.

Title:	SOUTH ELEVATION
Project number	GRA2013-03
Date	Nov15,2014
Drawn by	Author A.H
Checked by	CheckerA.H
Scale	1 : 100