




1 FRONT ELEVATION
A-201 SCALE 1:75 BLOCKS B, E

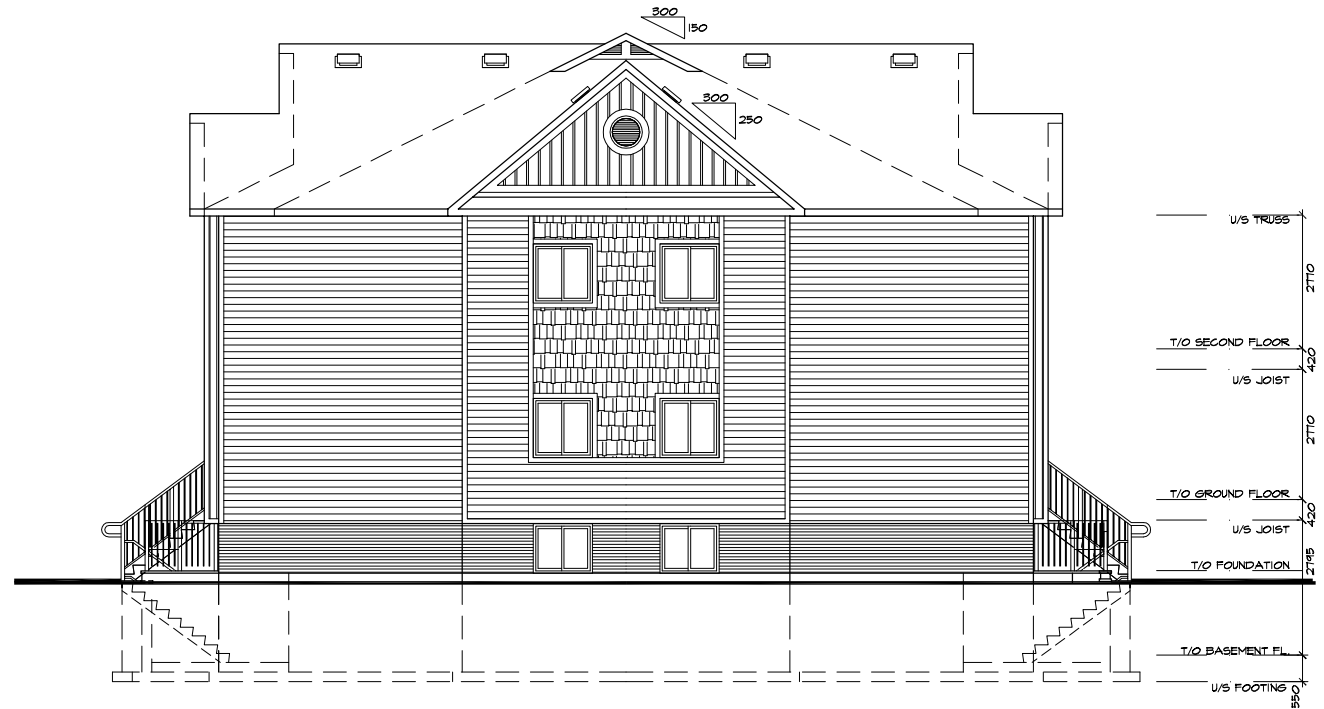

3 SIDE ELEVATION
A-201 SCALE 1:75 BLOCKS B, E



1 FRONT ELEVATION
A-201 SCALE 1:75 BLOCKS B, E



4 SIDE ELEVATION
A-201 SCALE 1:75 BLOCKS B, E

1. PRELIMINARY FOR REVIEW & APPROVAL	2014/04/24	-
No. Revision	Date	Dr. By:

DO NOT SCALE THIS DRAWING - READ DIMENSIONS ONLY

**DOUGLAS HARDIE
ARCHITECT**
INC.

311 RICHMOND ROAD, #301, OTTAWA, ON K1Z 6K3
613-792-3200 Fax: 792-3209
@douglashardie.ca

**CLARIDGE
H.O.M.E.S**

PROJECT
**BLOCK-14 - ZENS
BRIDLEWOOD TRAILS
OTTAWA**

TITLE
**SMALL ZENS
BLOCK B & E
ELEVATIONS**

DRAWN BY: J.A. START DATE: FEB/14

SCALE: 1:75 DRAWING NO.

JOB NO. #1424 **A-202**

PLOTTED Nov. 29 Sep. 2014