


WEST ELEVATION

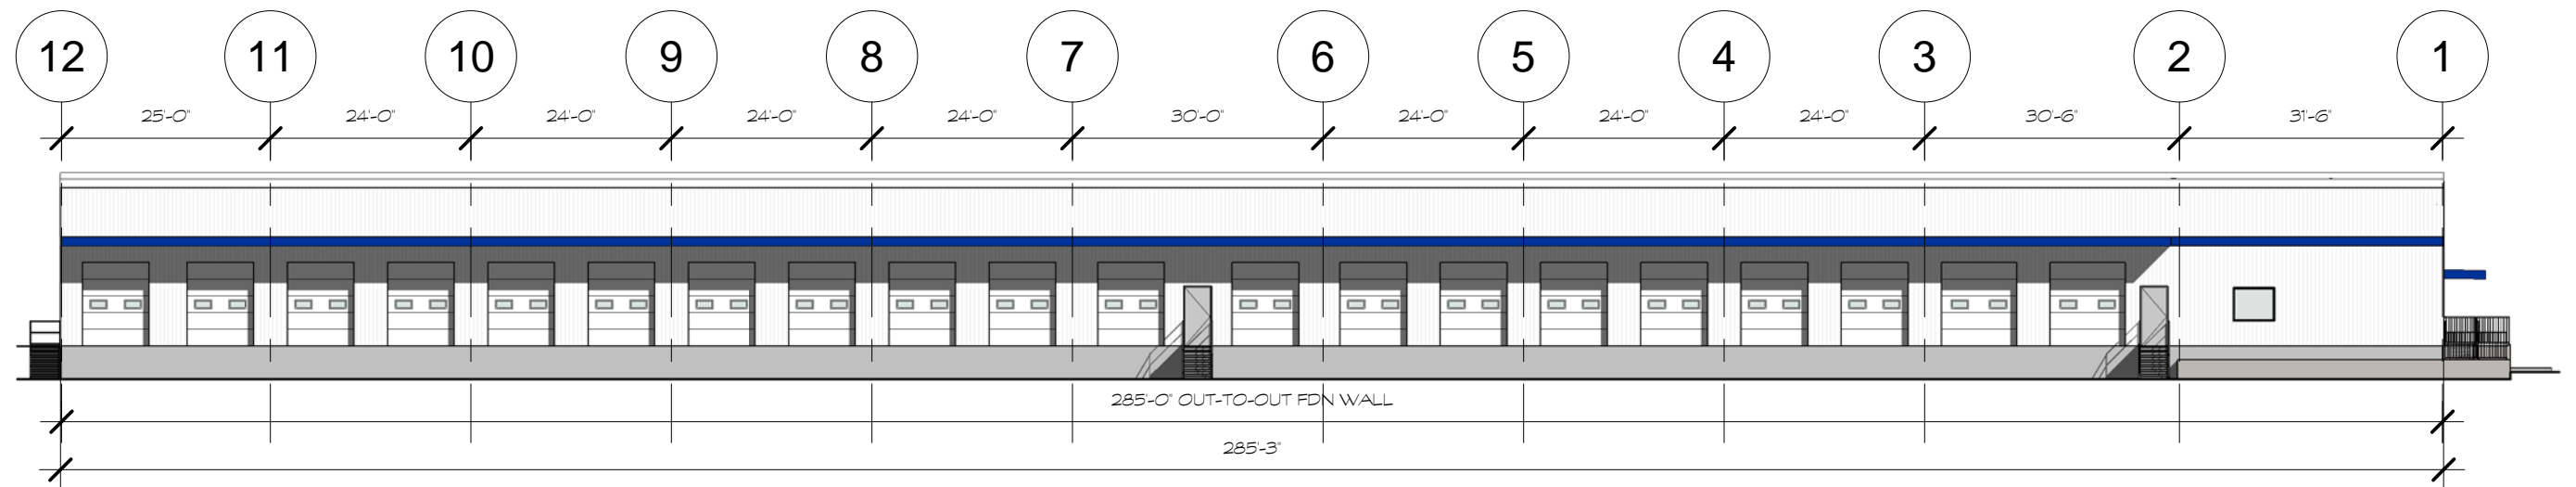

EAST ELEVATION

ELEVATIONS  
SCALE: 3/64" = 1'-0"



APEX MOTOR EXPRESS  
TRUCK TERMINAL  
1599 ST. LAURENT BLVD.  
OTTAWA ONTARIO  
LEONARD KOFFMAN, ARCHITECT  
DECEMBER 5, 2014 1408