
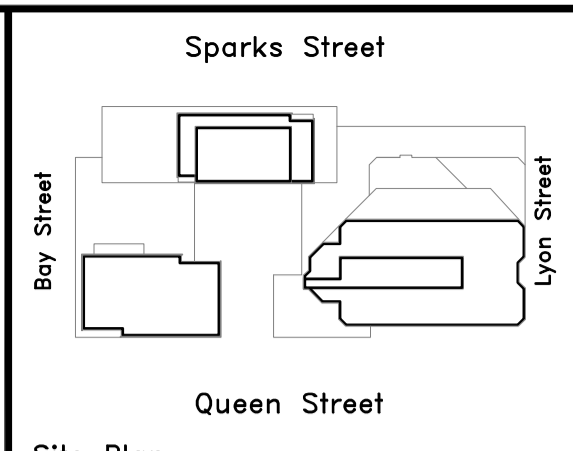


Plot Time: Jun 25, 2015 - 1:50pm
 Drawing Name: R:\6409\CAD\SPA\A-002.dwg

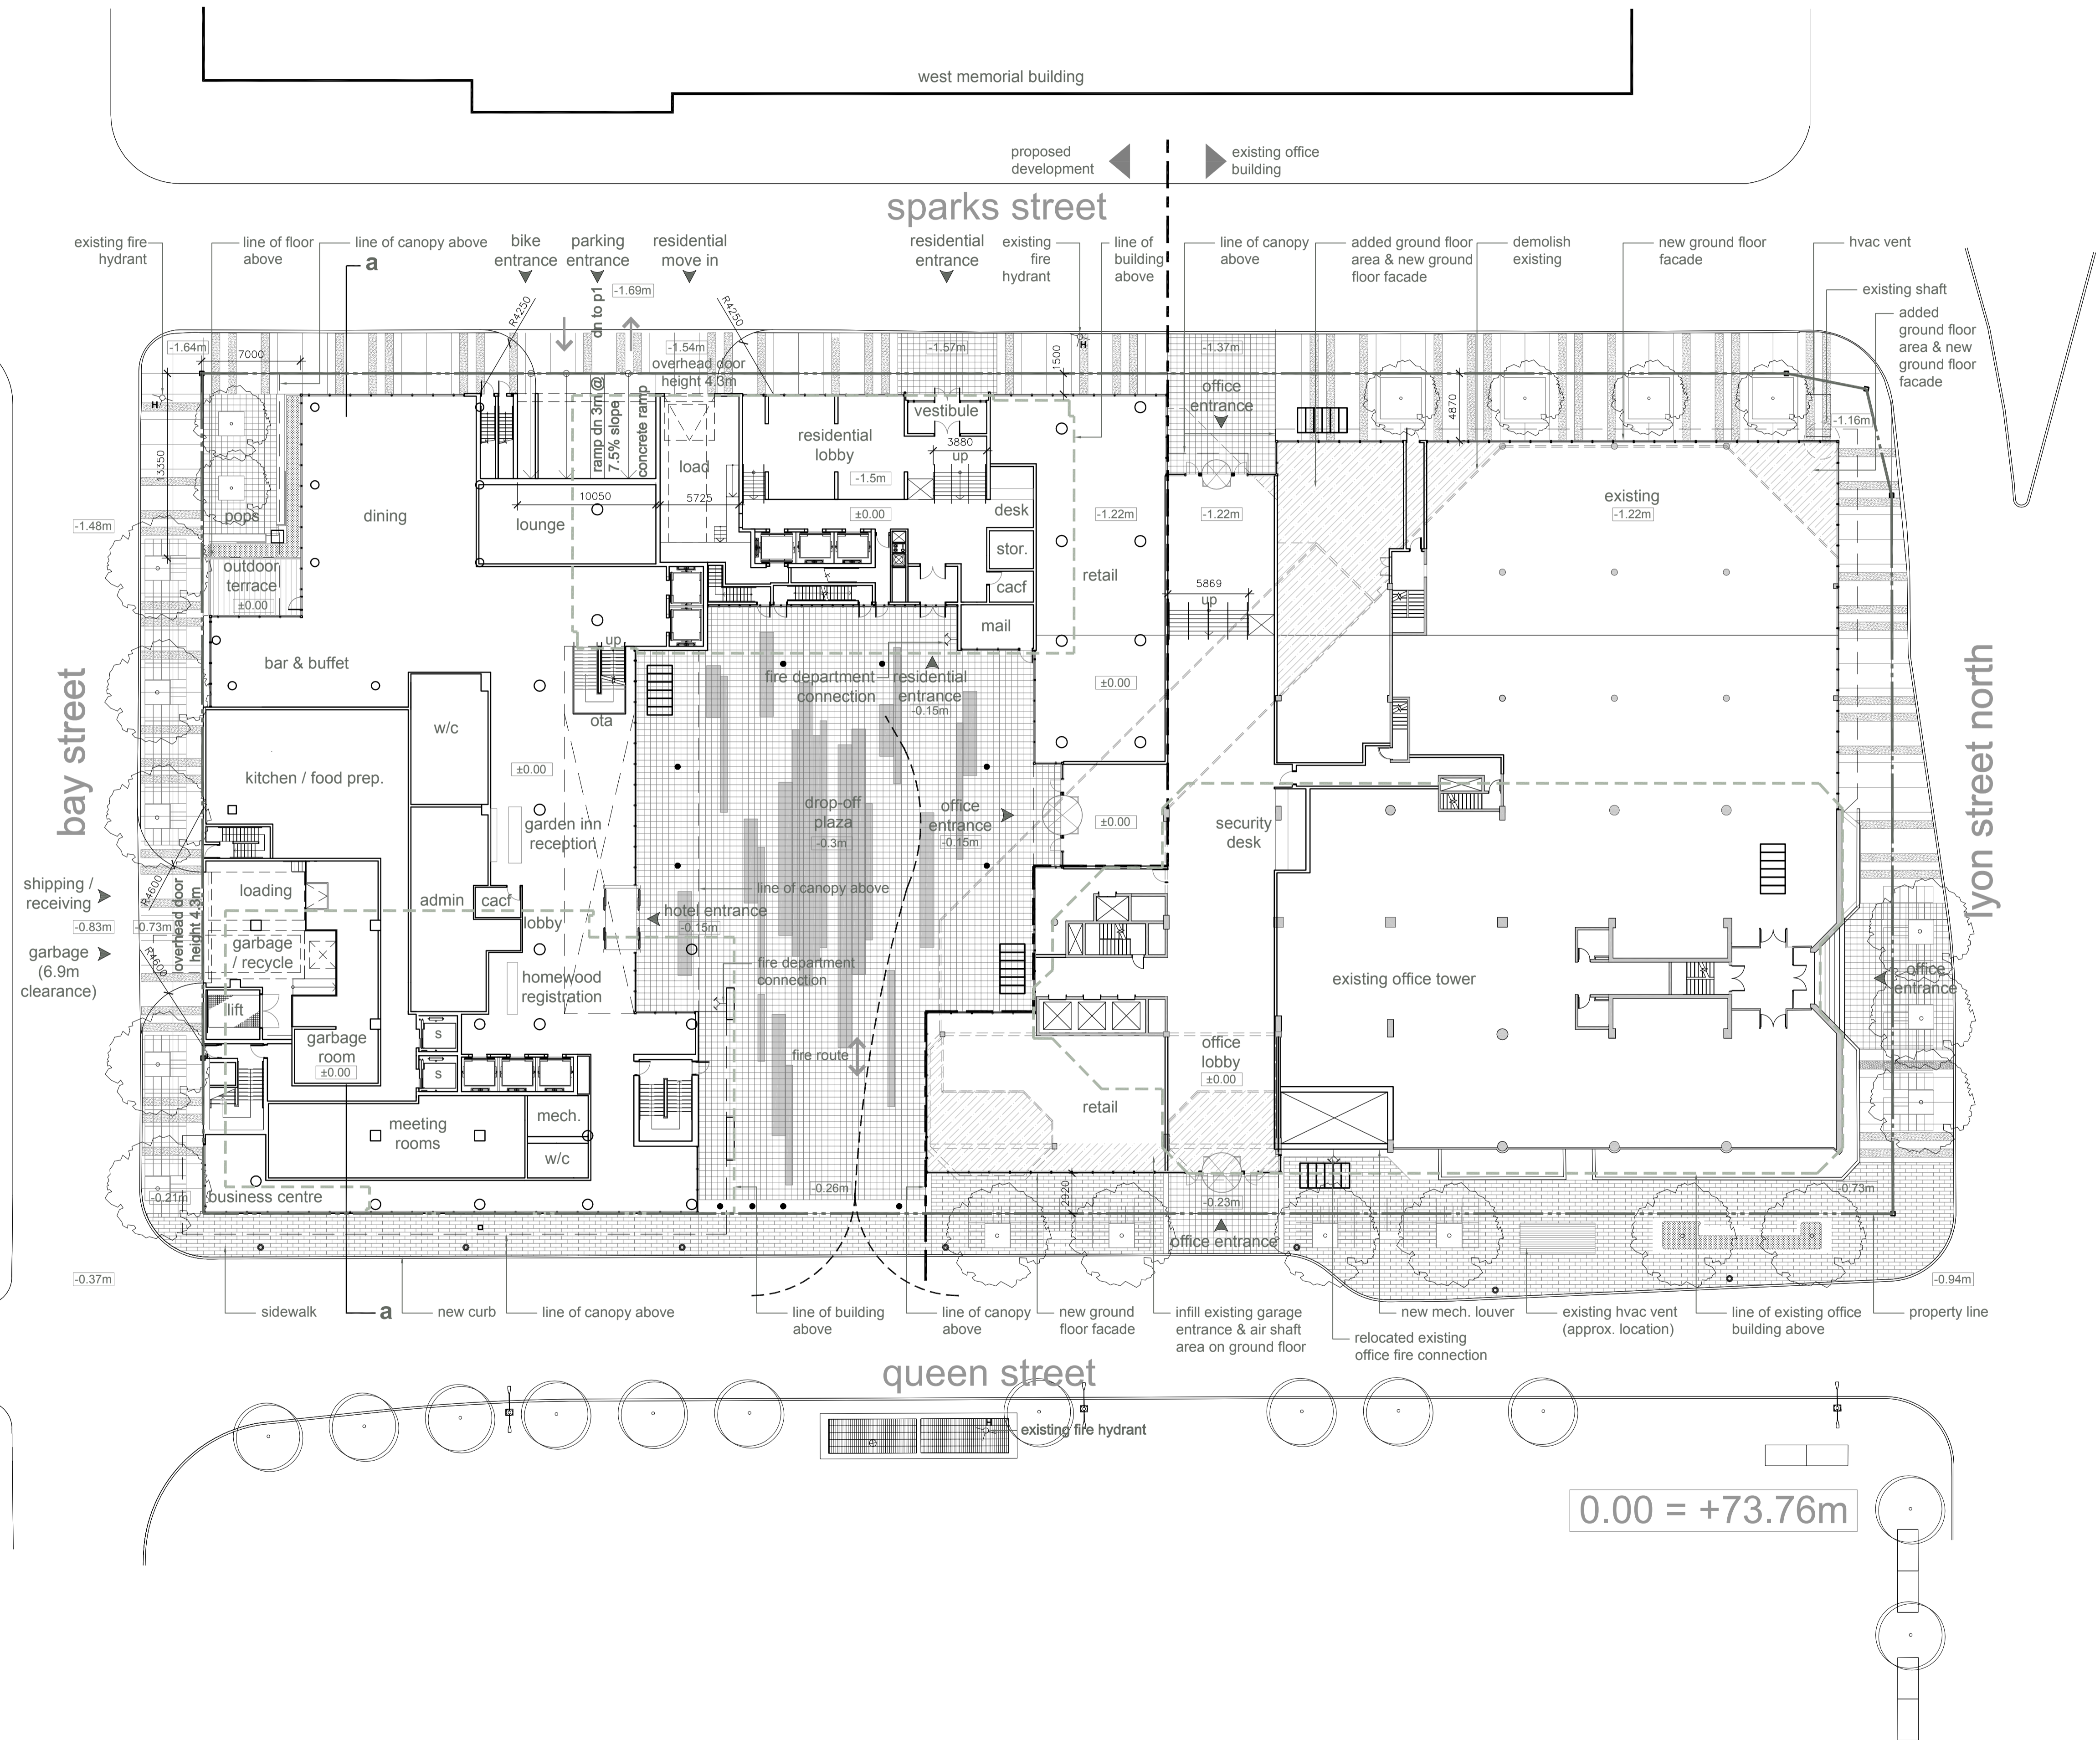

Site Plan

Issue	Description	Date
B	Site Plan Control	26JUN2015

ISSUES/REVISIONS

Issue	Description	Date
B	Site Plan Control	26JUN2015

ONTARIO ASSOCIATION OF ARCHITECTS
 ROBERT SAMPSON
 LICENCE 4274

Property boundary information was derived from topographic plan of survey of LOTS 13, 14 & PART OF LOT 12 (South of Sparks St) LOTS 12, 13, 14 & PART OF LOT 15 (North of Queen St) REGISTERED PLAN No. 3922 CITY OF OTTAWA prepared by Stantec Geospatial Ltd. June 04, 2015

WZMH ARCHITECTS
 95 St. Clair Av W
 Suite 1500
 Toronto, Ontario
 Canada M4V 1N6
 T 416.961.4111
 F 416.961.3176

Morguard
 350 SPARKS STREET
 350 Sparks Street, Ottawa,
 K1R 7S8

Sheet Title:
SITE PLAN

Scale: 1:250

Project Number: 06409.000

Drawing Number: A-002