


EAST ELEVATION

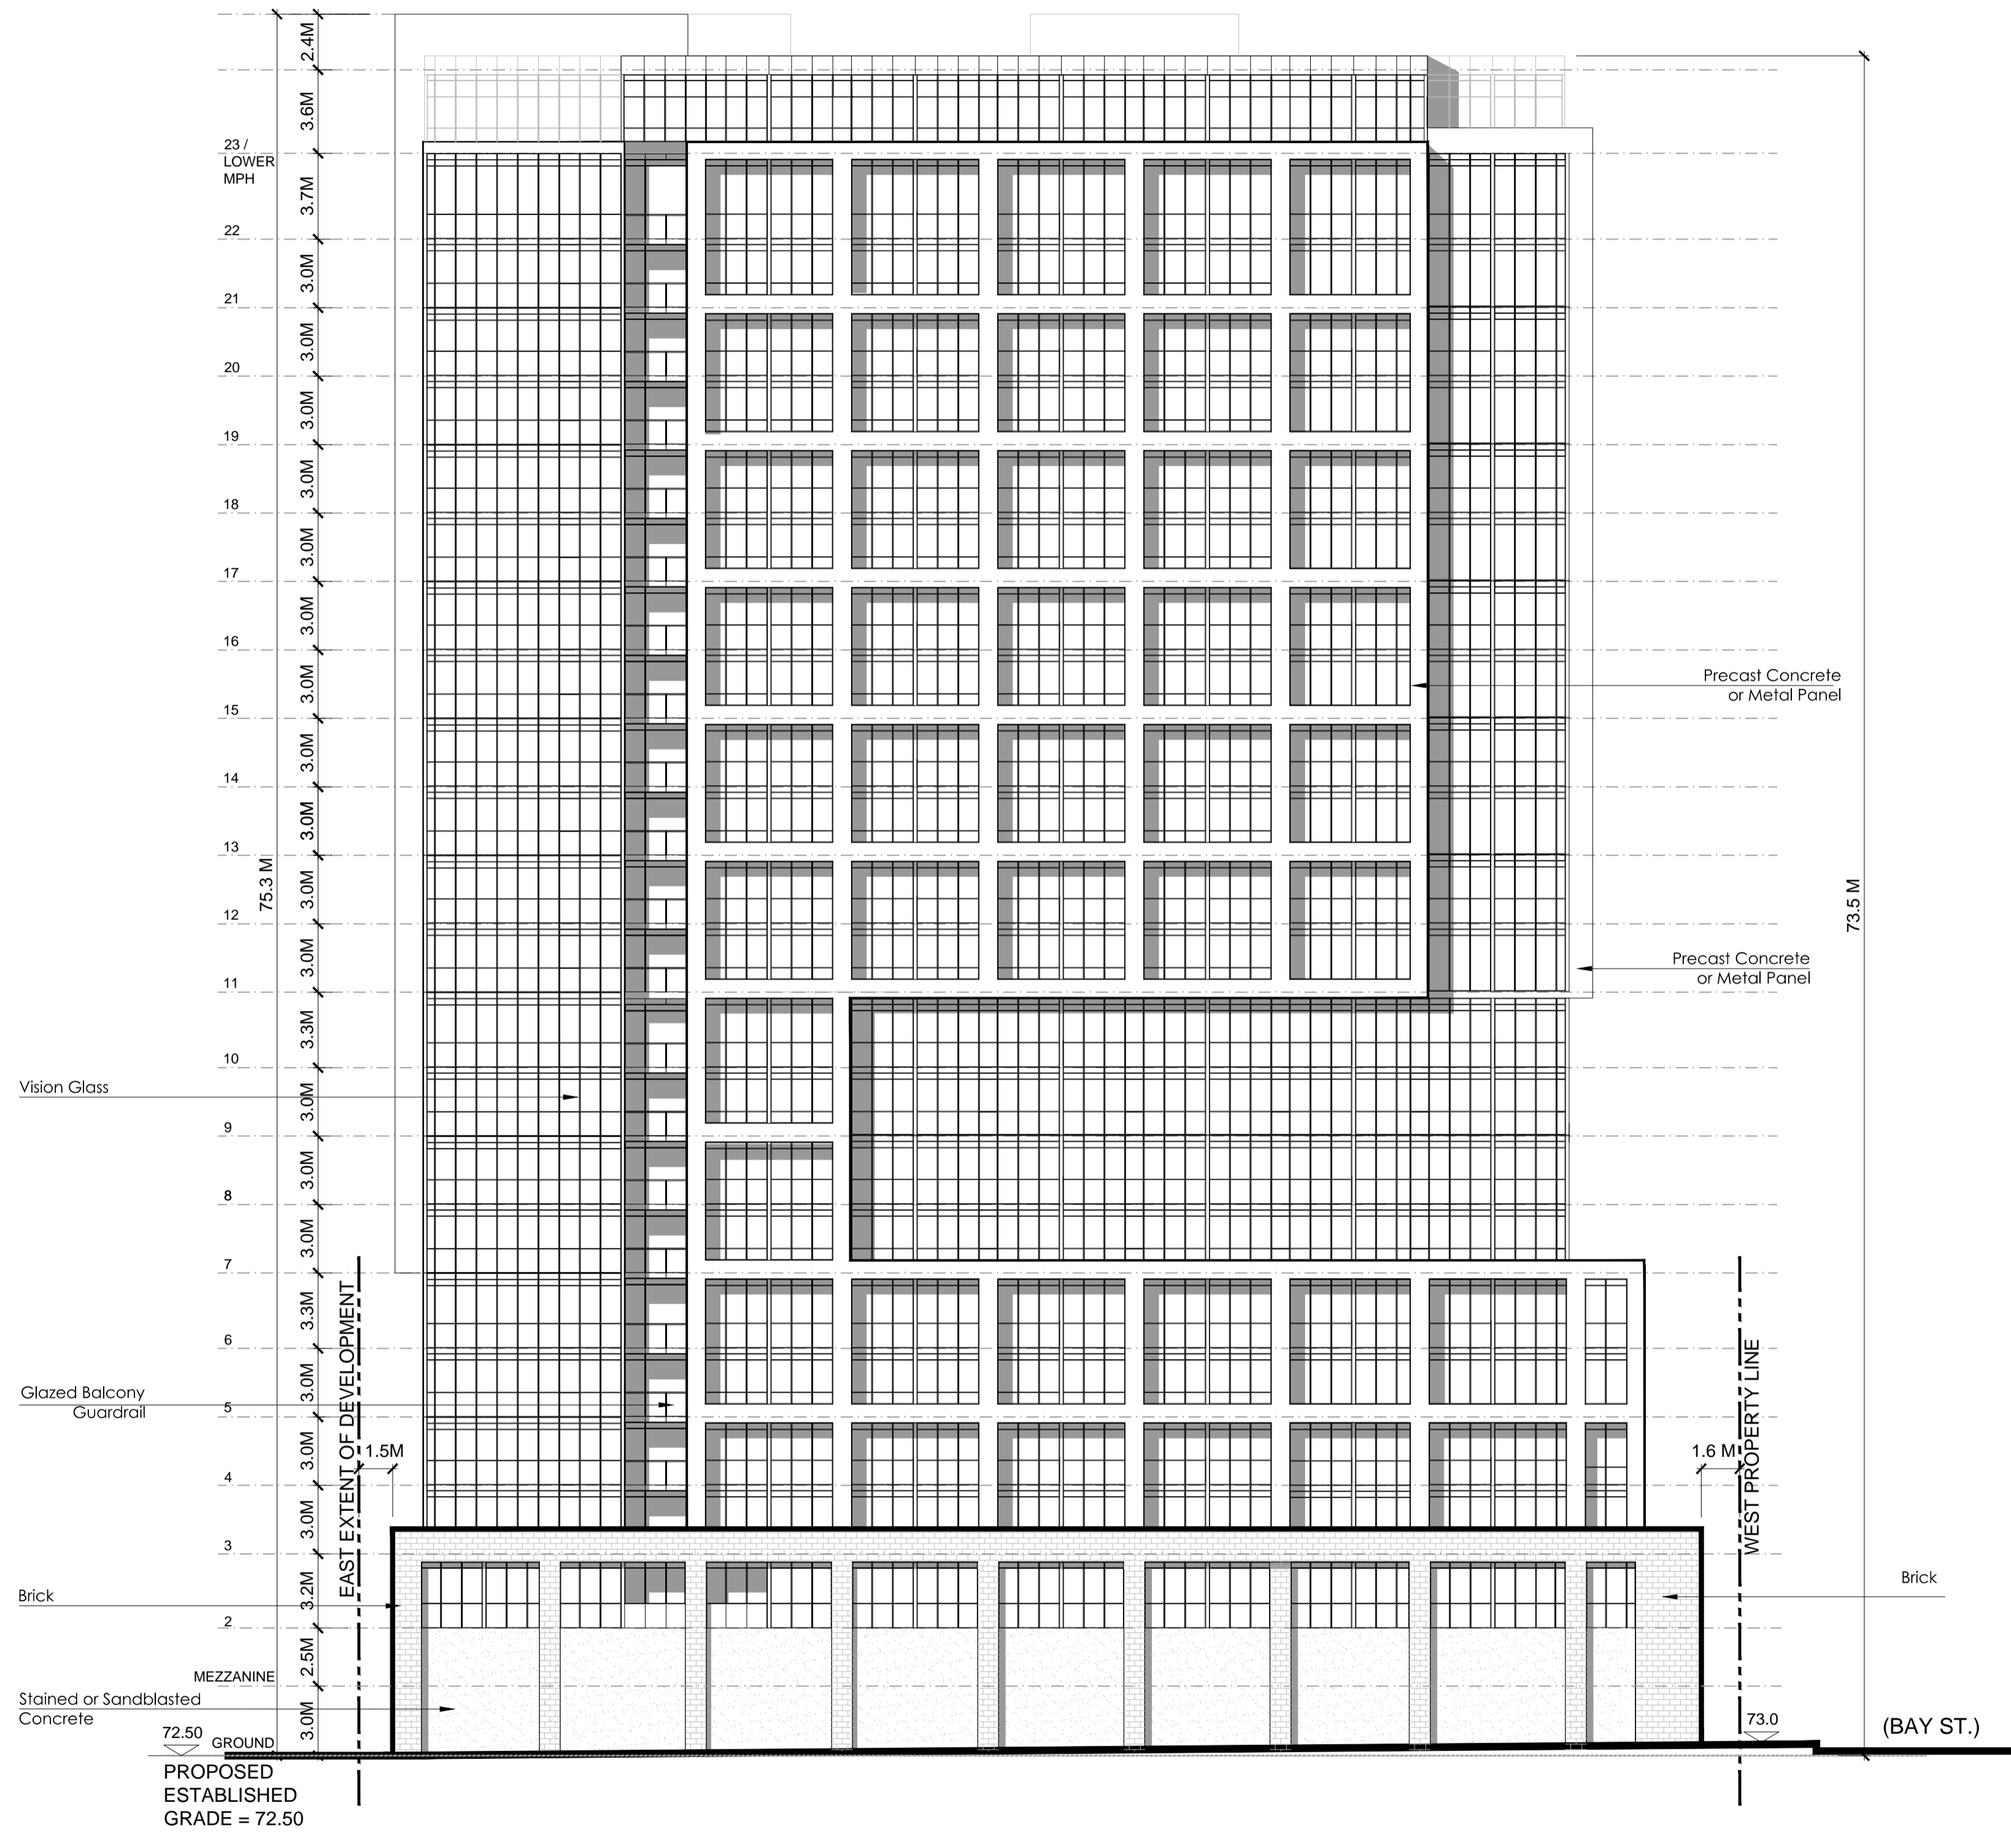

NORTH ELEVATION

APPLICANT:




ISSUED FOR : SITE PLAN CONTROL
 EAST AND NORTH ELEVATIONS


PROJECT No. : 38674

SCALE: 1:200

DATE: AUGUST 21, 2015

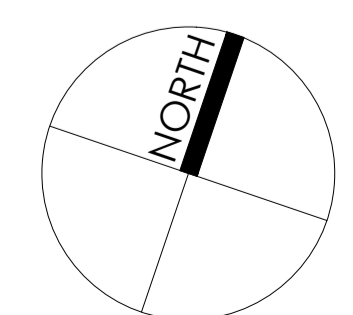

383 SLATER STREET
 OTTAWA, ONTARIO

 

DWG NO:

A.08

