


SOUTH ELEVATION



WEST ELEVATION

APPLICANT:

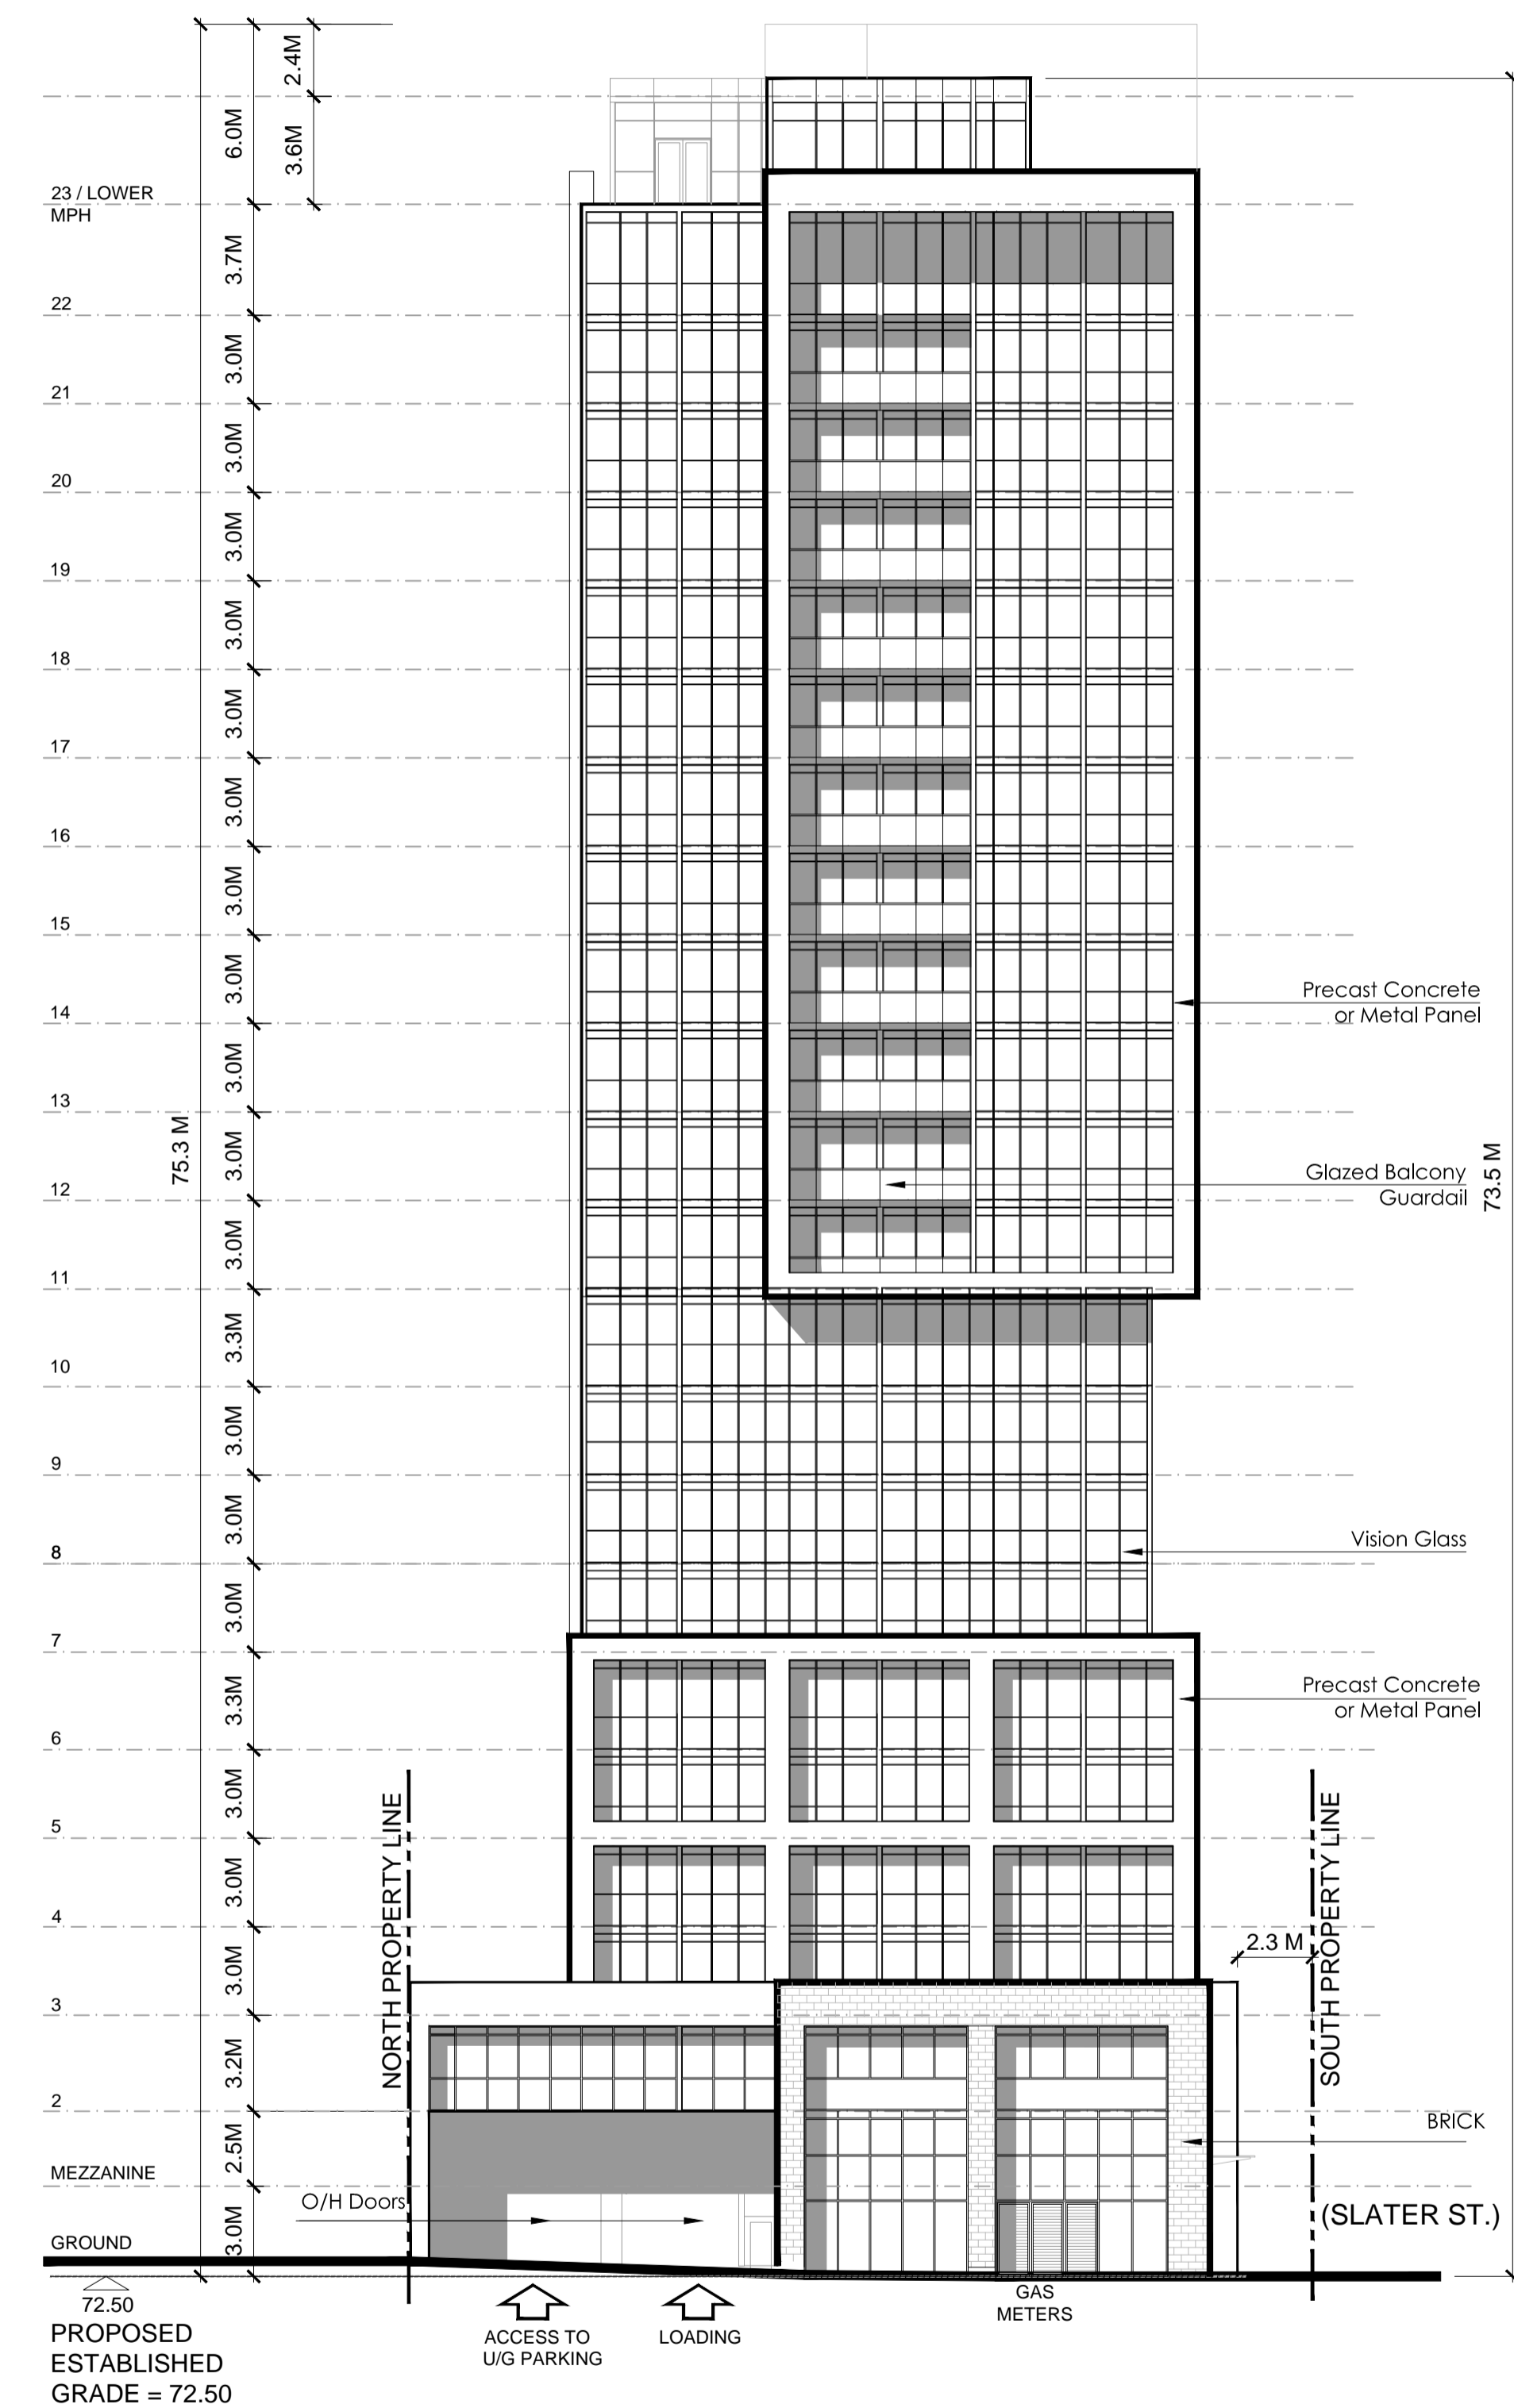


ISSUED FOR : SITE PLAN CONTROL

SOUTH AND WEST ELEVATIONS


PROJECT No. : 38674

SCALE: 1:200

DATE: AUGUST 21, 2015

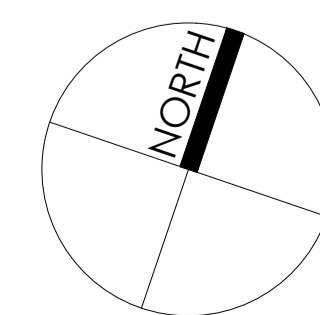


383 SLATER STREET
OTTAWA, ONTARIO

 

DWG NO:

A.07

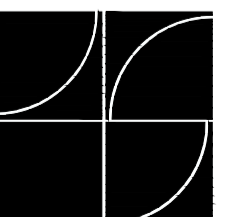

Page+Steele
IBI Group
Architects
Certificate of Practice #3633
95 St. Clair West, Suite 200
Toronto, Canada M5V 1A6
Tel: (416) 498-8888 Fax: (416) 498-8887