



BAY STREET

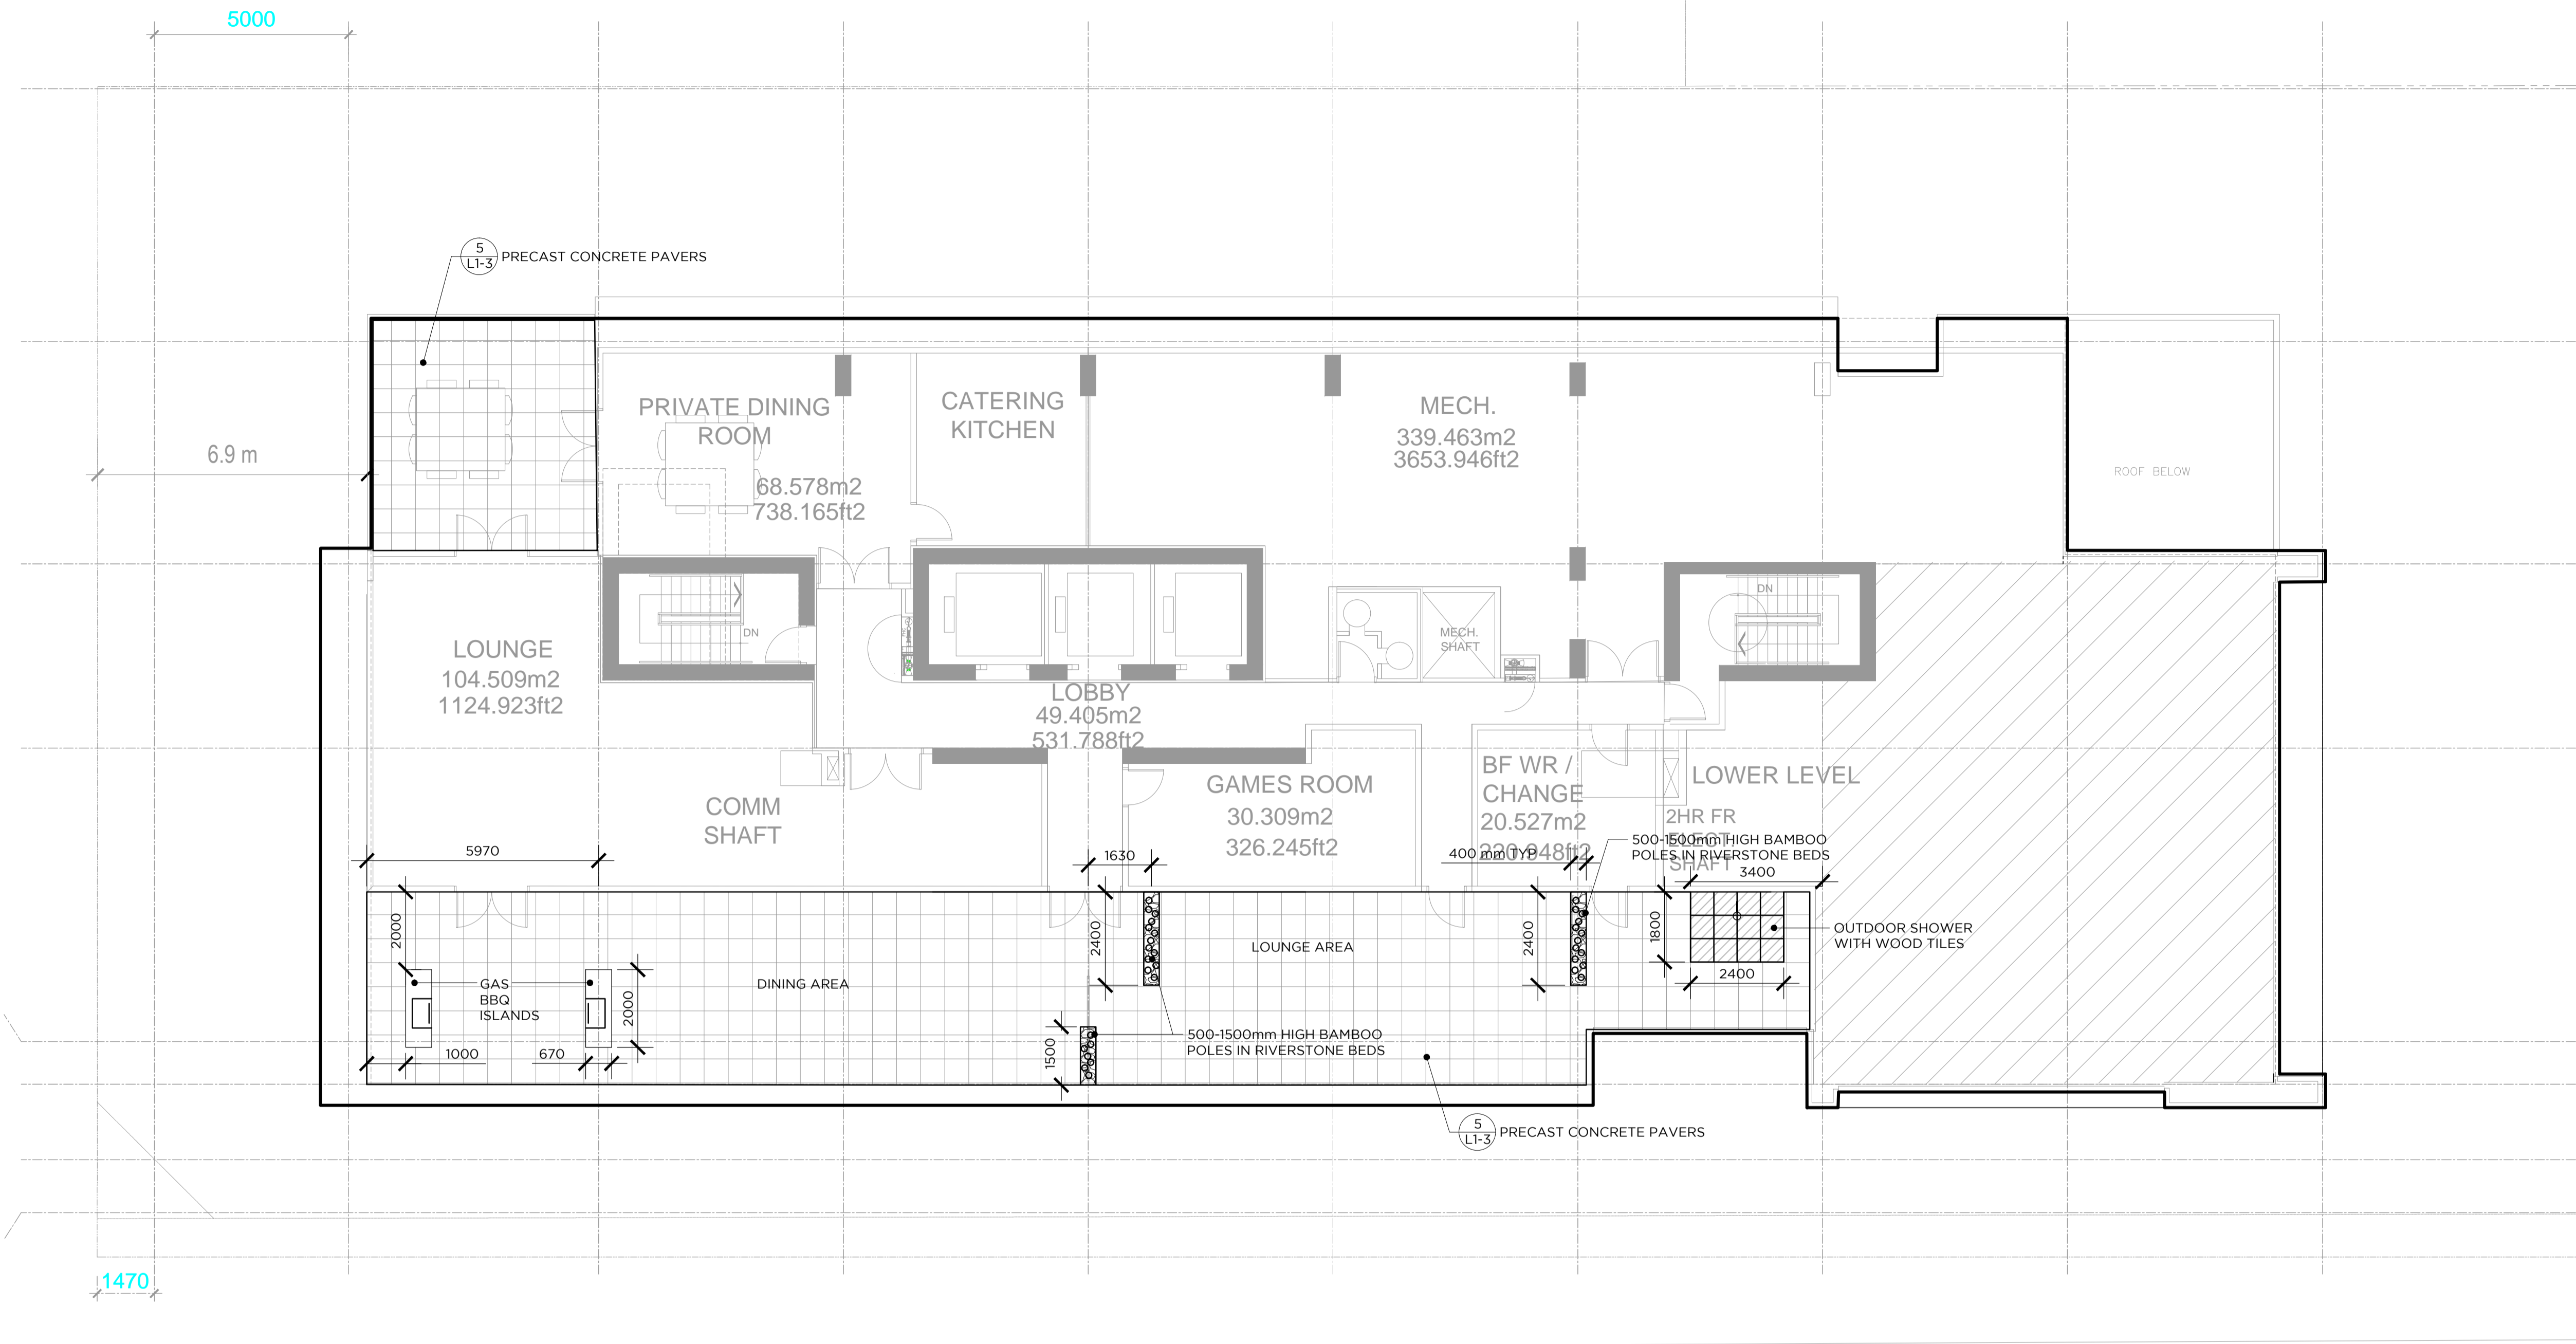

SLATER STREET

1 | SITE PLAN
L1-2

1:100

 

APPLICANT:





ISSUED FOR : SITE PLAN CONTROL APPLICATION

ROOF DECK PLAN

PROJECT No. : 38674

SCALE: 1:100

DATE: 8/21/2015

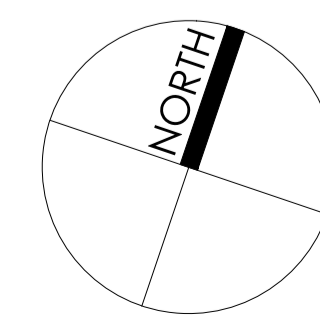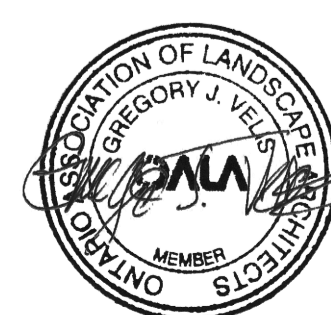

383 SLATER STREET
SITE PLAN CONTROL
APPLICATION
OTTAWA, ONTARIO

DWG NO:

L1-2

FOTENN