




1 | TREE PLANTING IN STRATAVAULT SYSTEM
L1-3 1:15

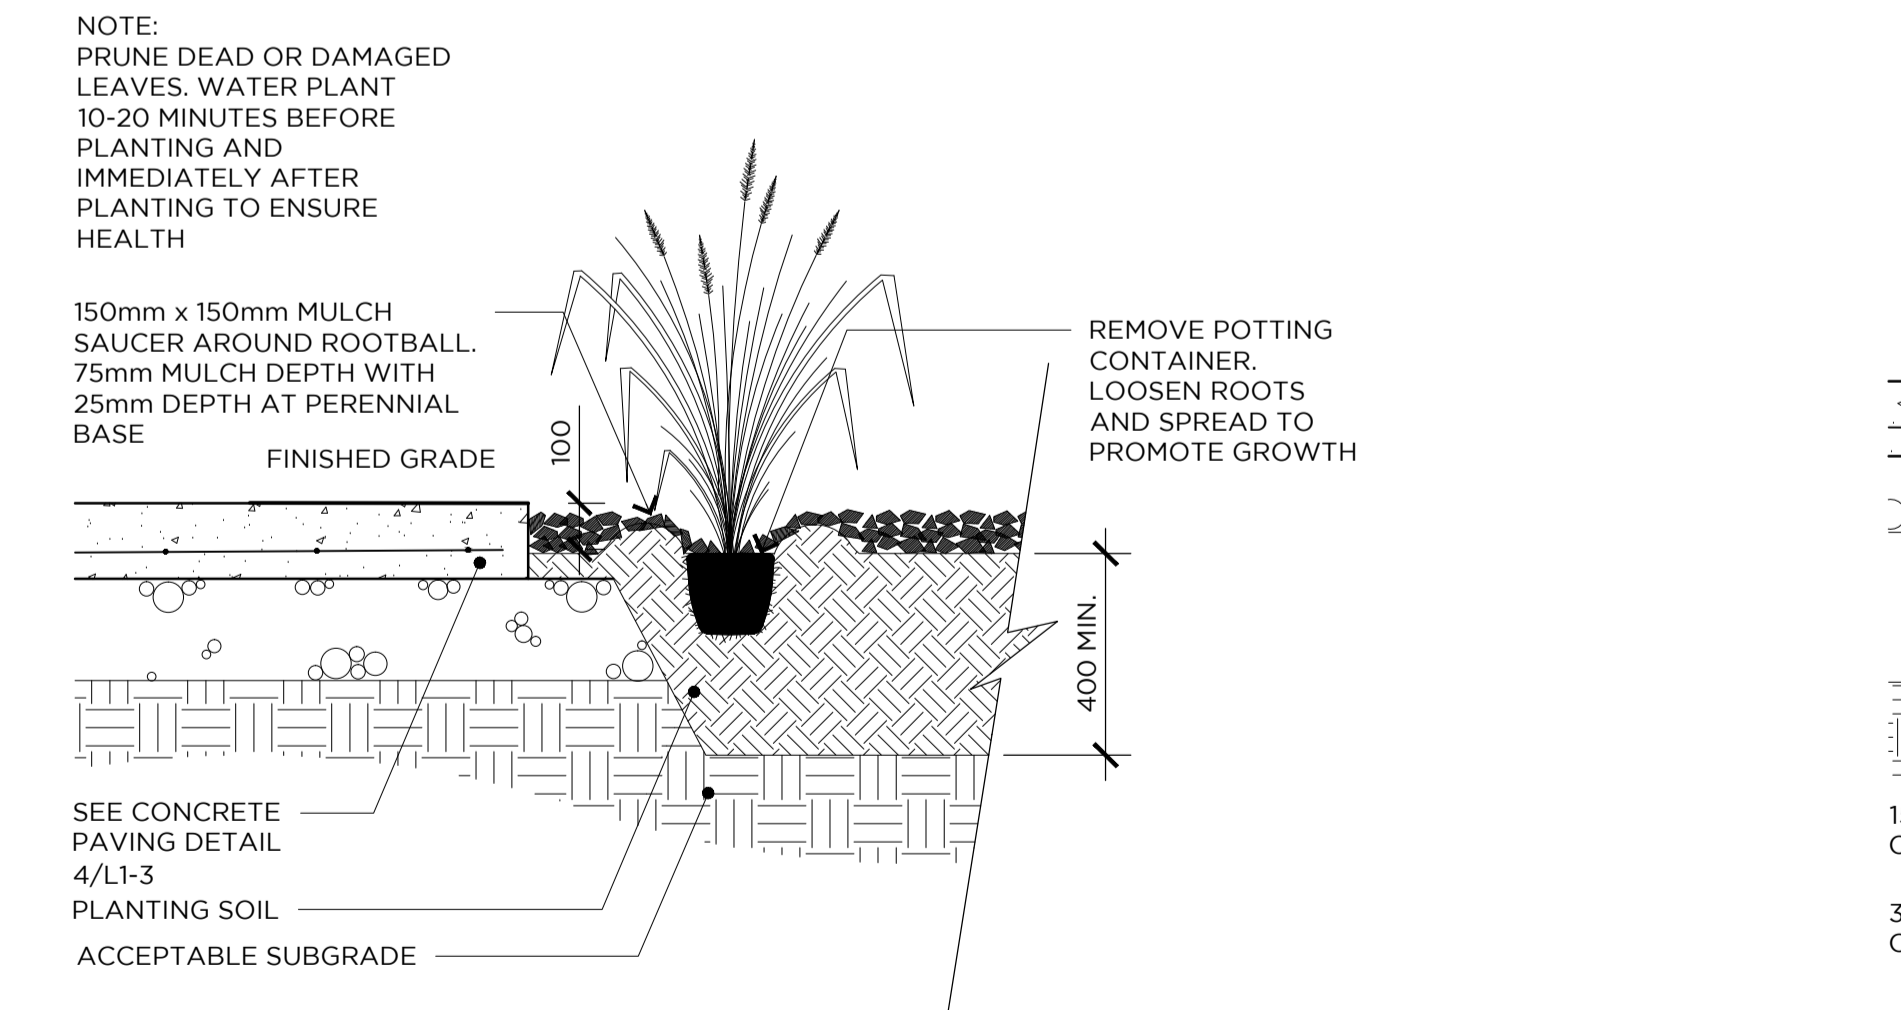


2 | PERENNIAL GRASS PLANTING @ SIDEWALK
L1-3 1:15

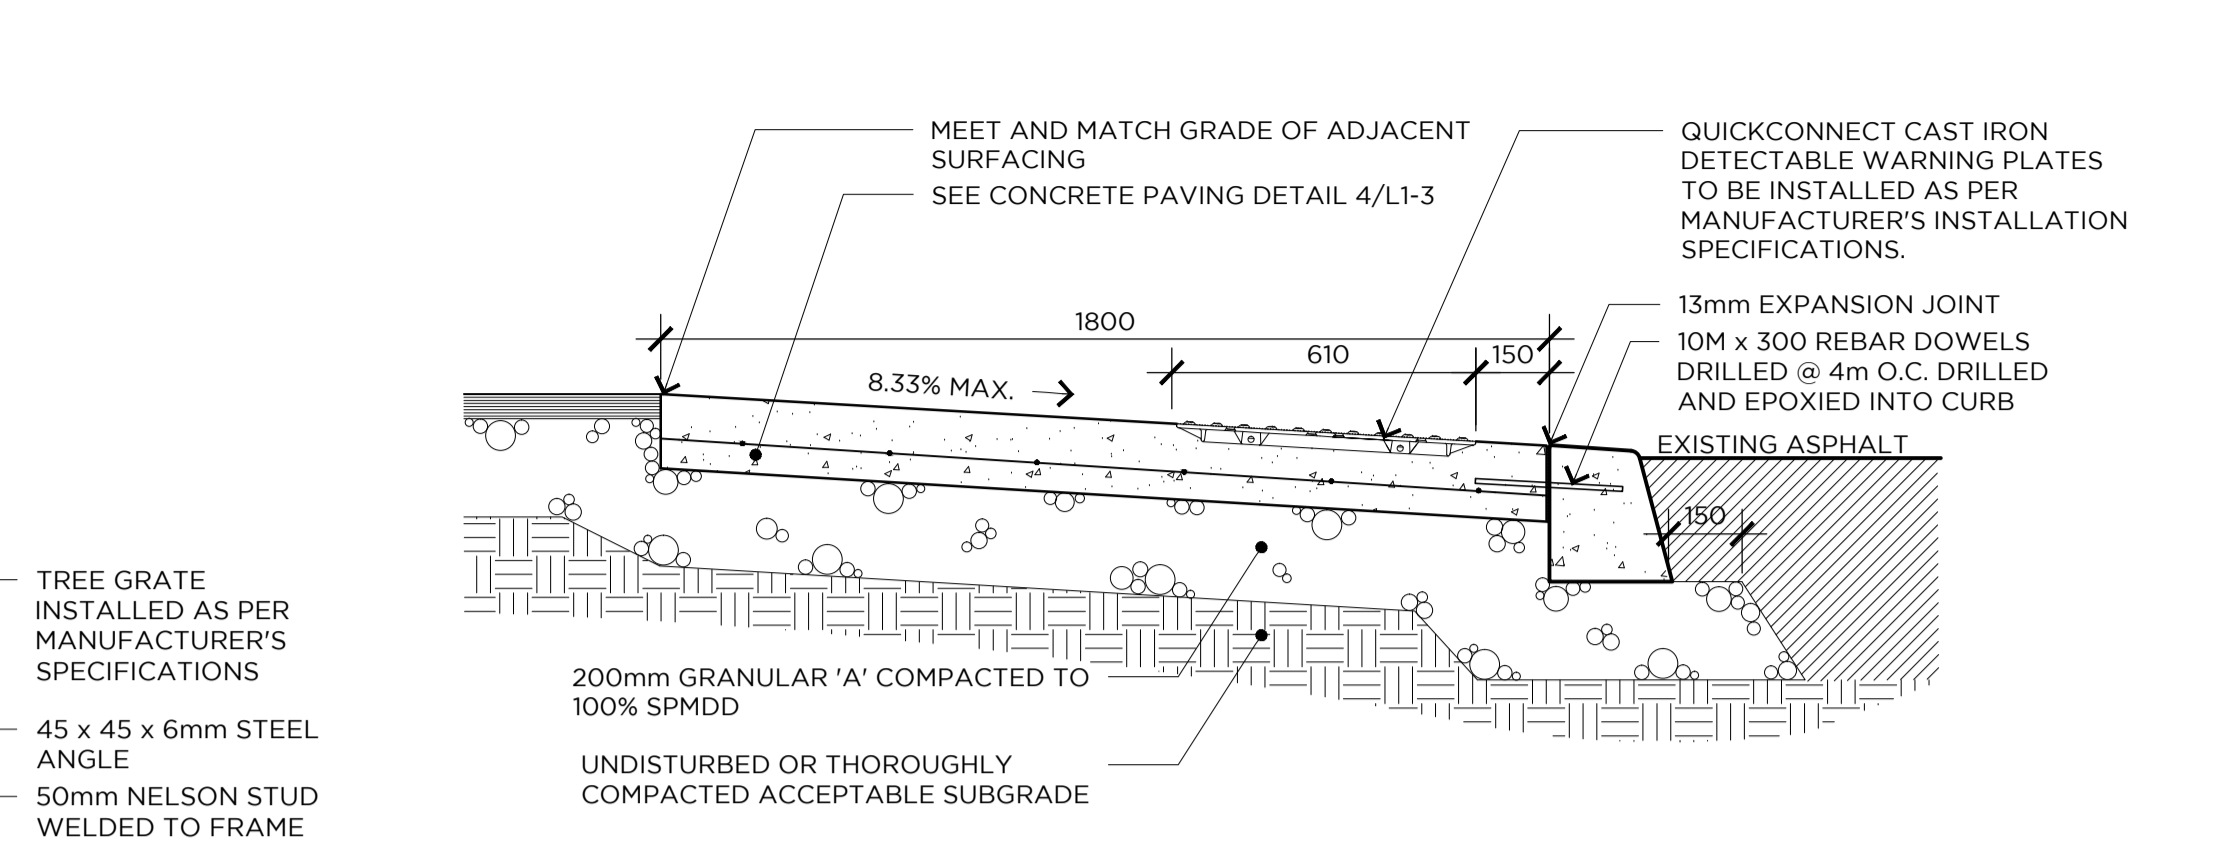


3 | TACTILE WARNING SURFACE INDICATOR
L1-3 1:15

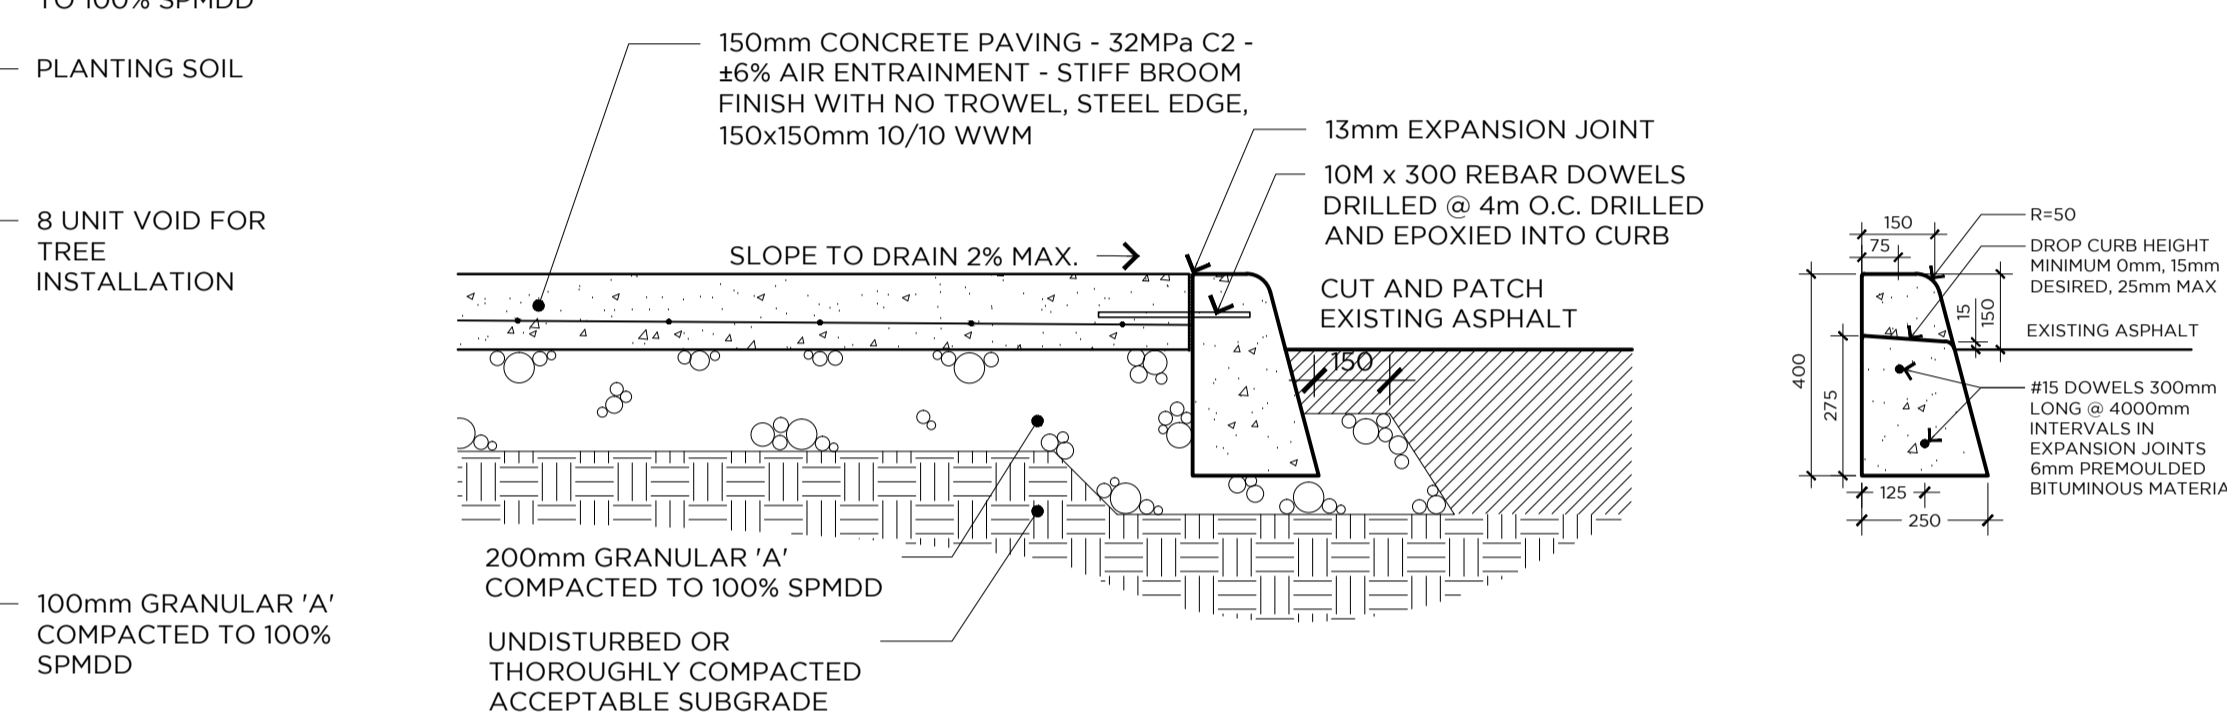


4 | LIGHT DUTY CONCRETE PAVING
L1-3 1:15

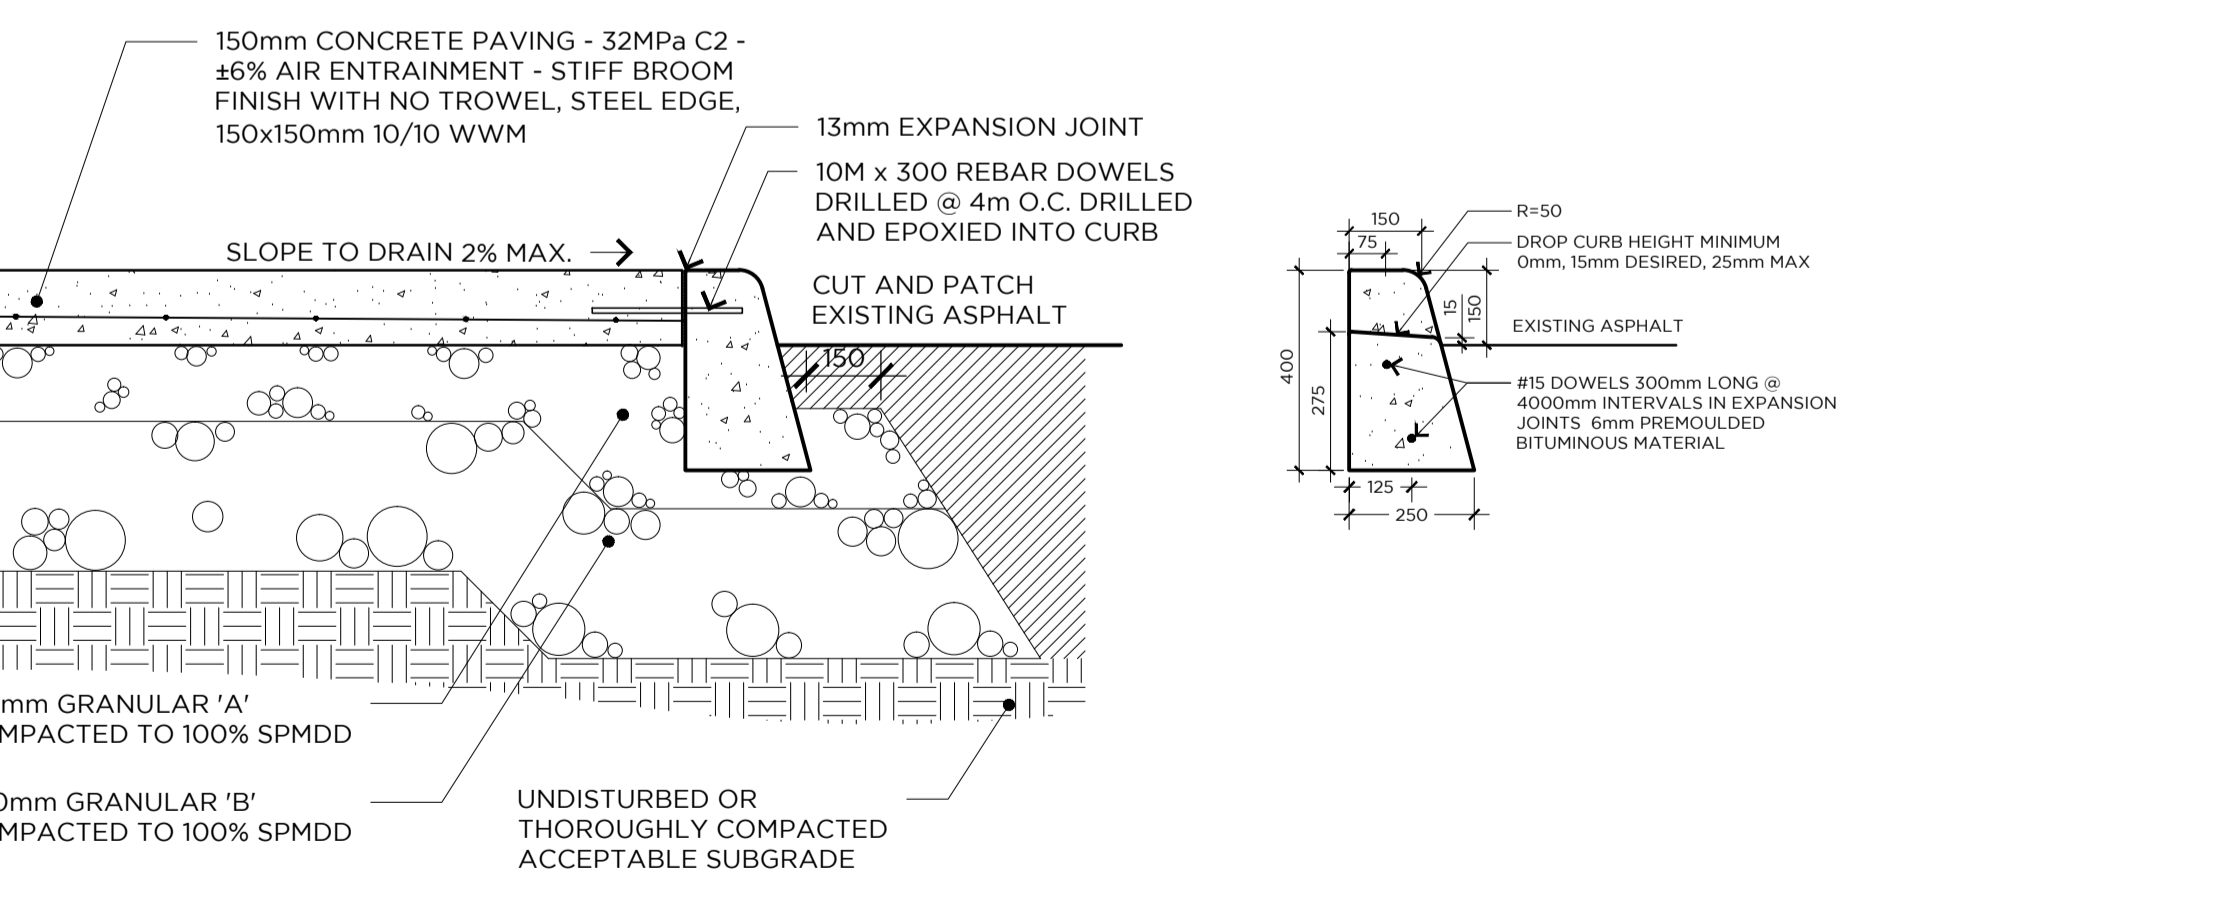

6 | HEAVY DUTY CONCRETE PAVING
L1-3 1:15

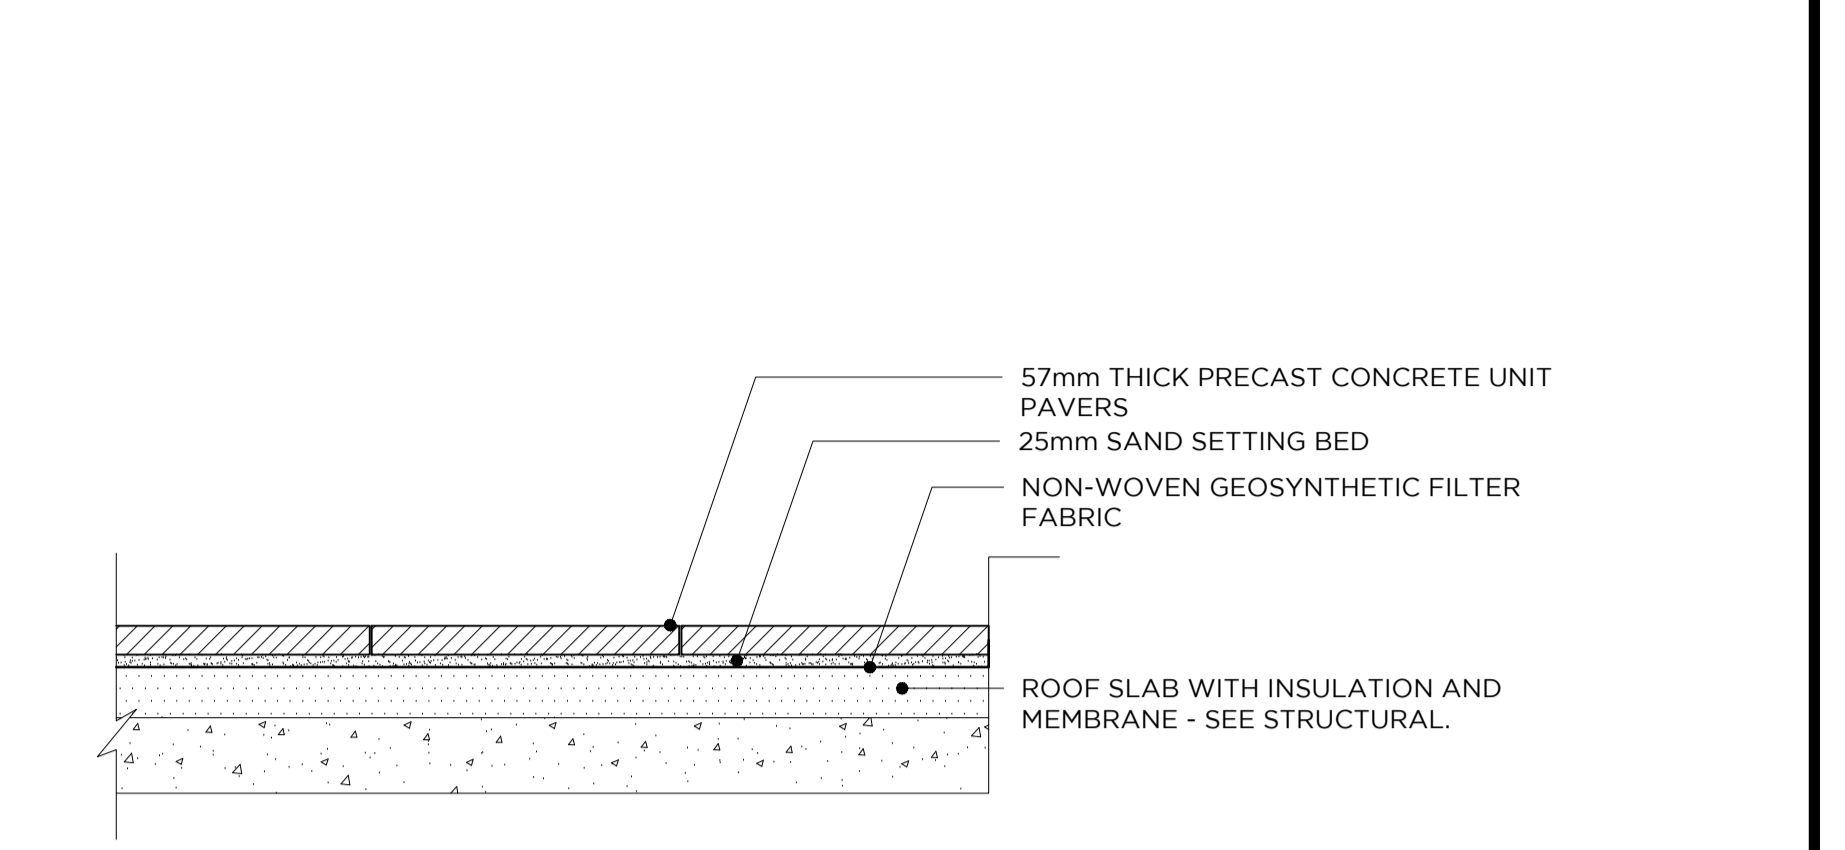

5 | PRECAST CONCRETE PAVERS @ ROOF DECK
L1-3 1:15

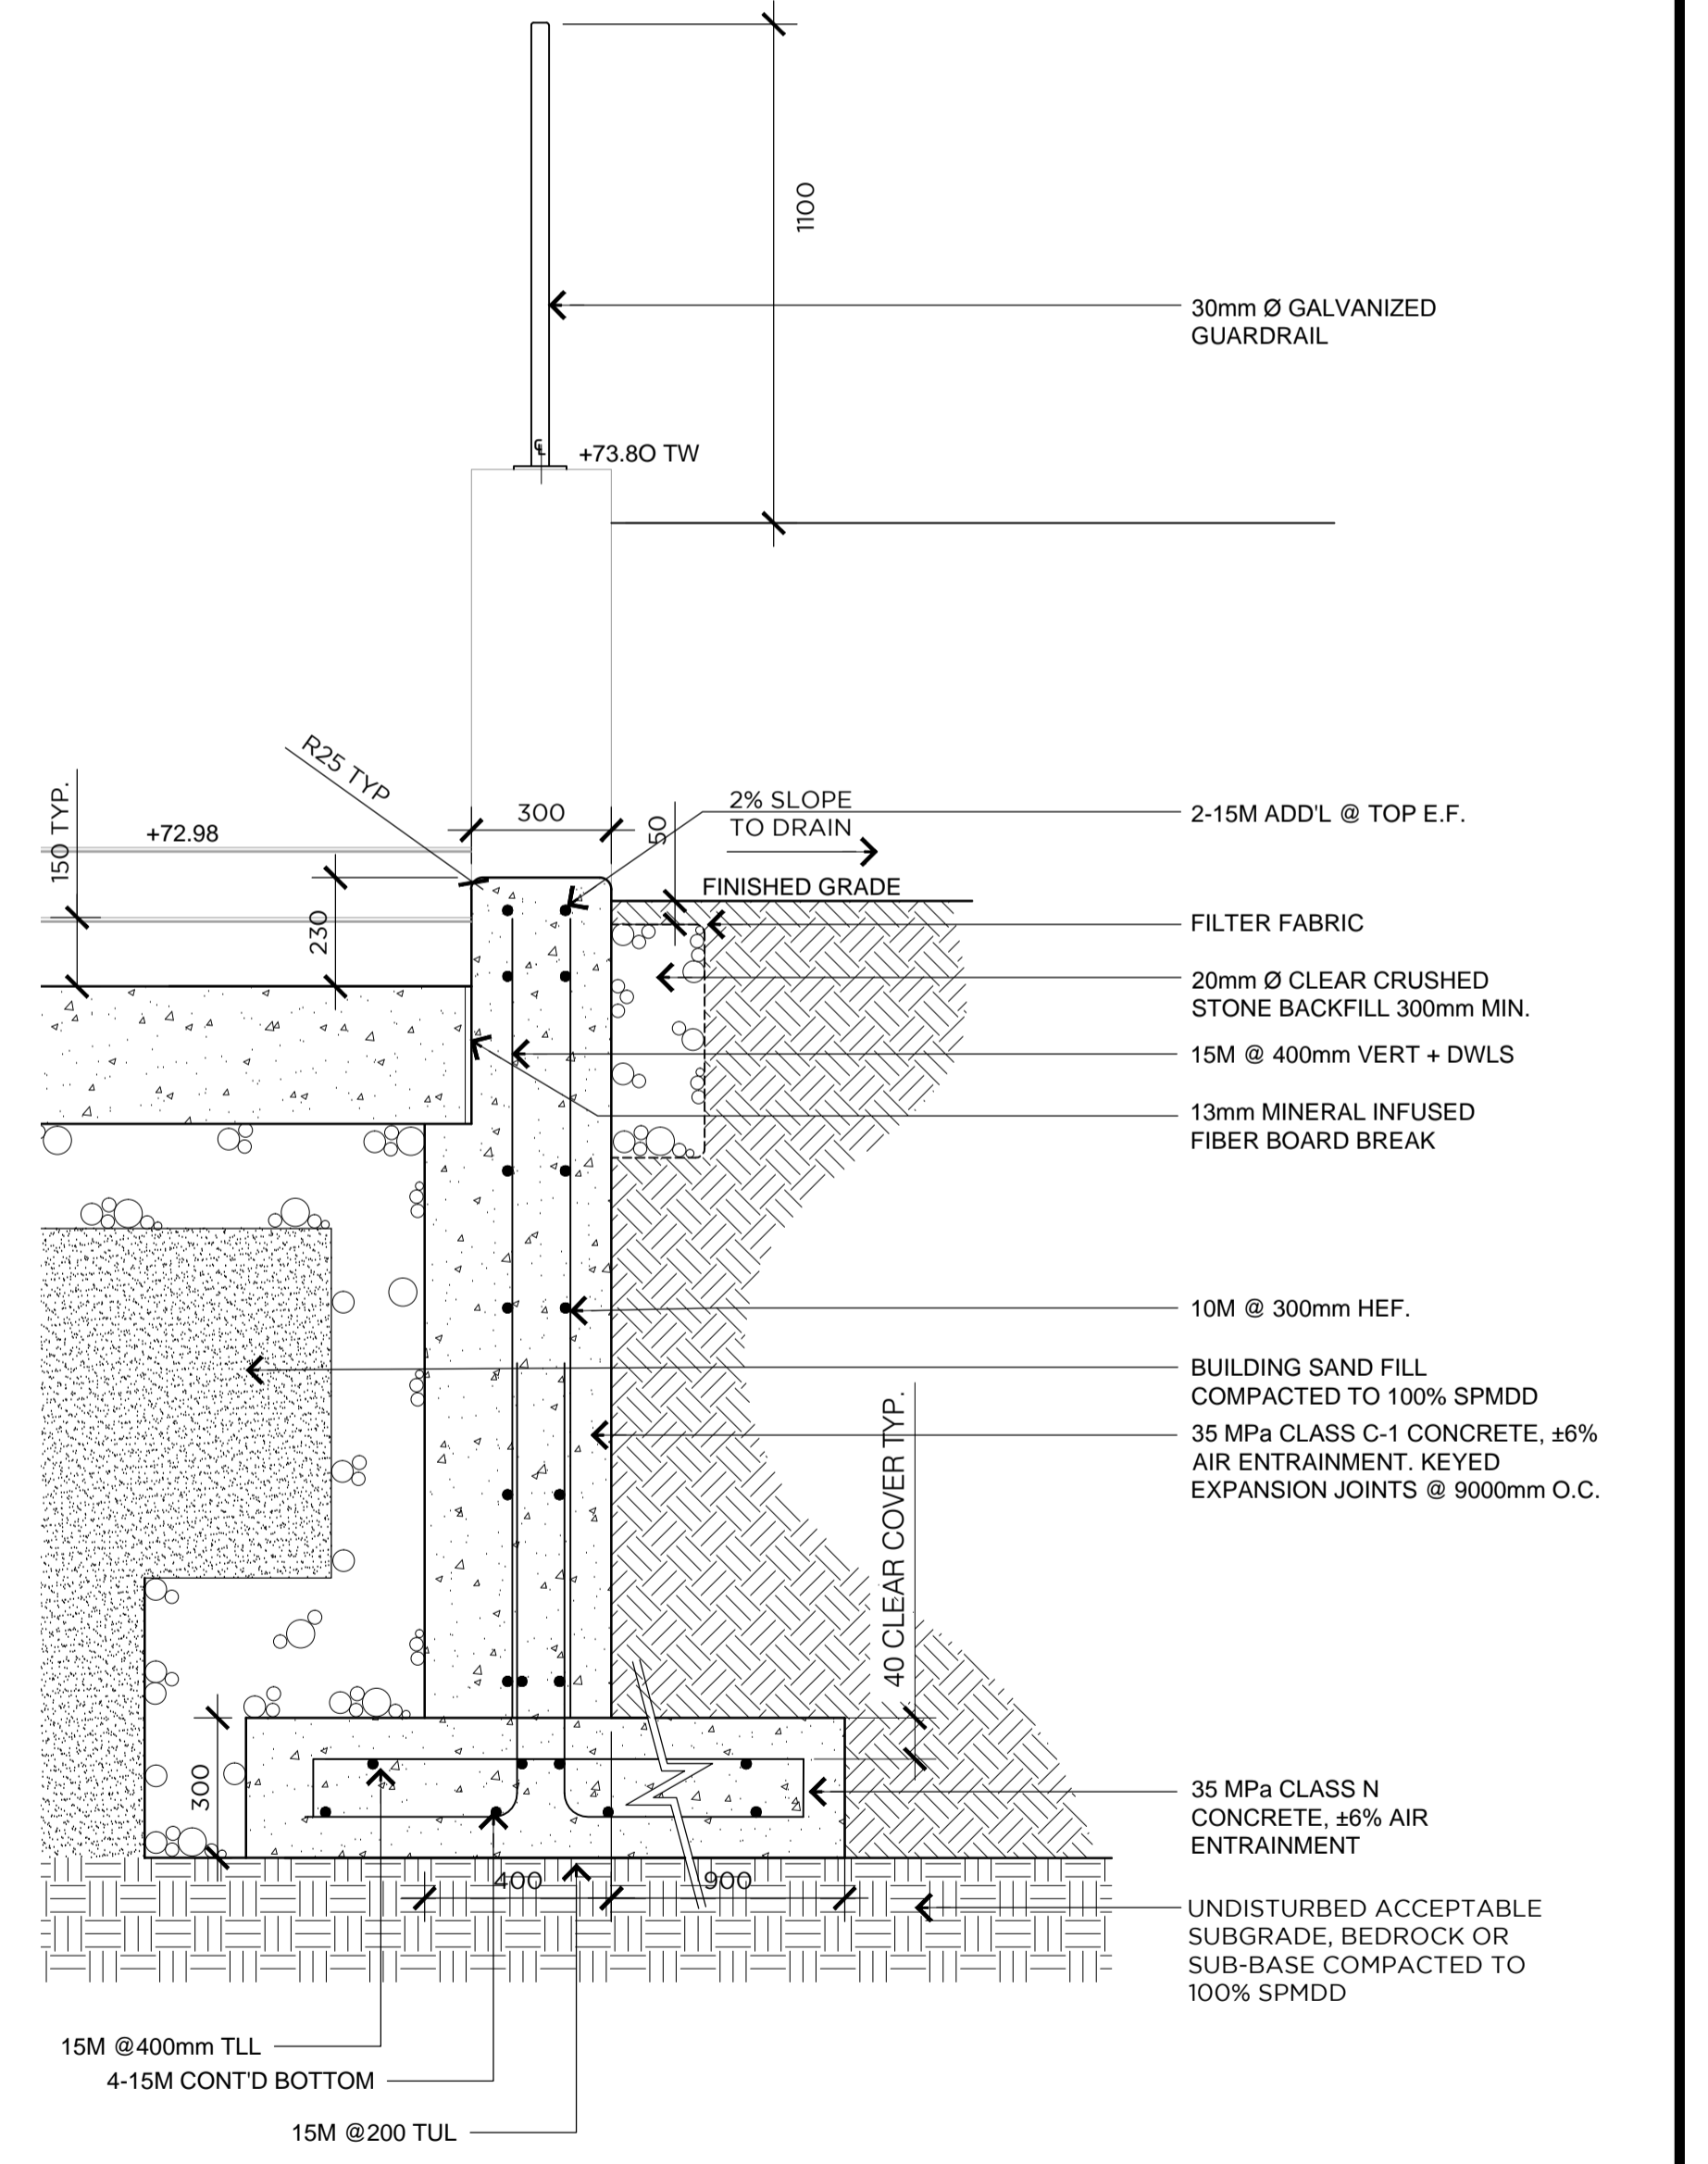

7 | CAST IN PLACE CONCRETE RETAINING WALL @ STEPS
L1-3 1:15

APPLICANT:




ISSUED FOR :SITE PLAN CONTROL APPLICATION

DETAILS

PROJECT No. : 38674

SCALE: AS.SHOWN

DATE: 8/21/2015

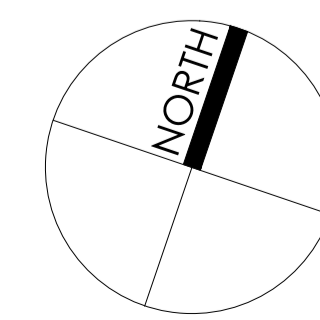

383 SLATER STREET
SITE PLAN CONTROL
APPLICATION
OTTAWA, ONTARIO

DWG NO:

L1-3

FOTENN