


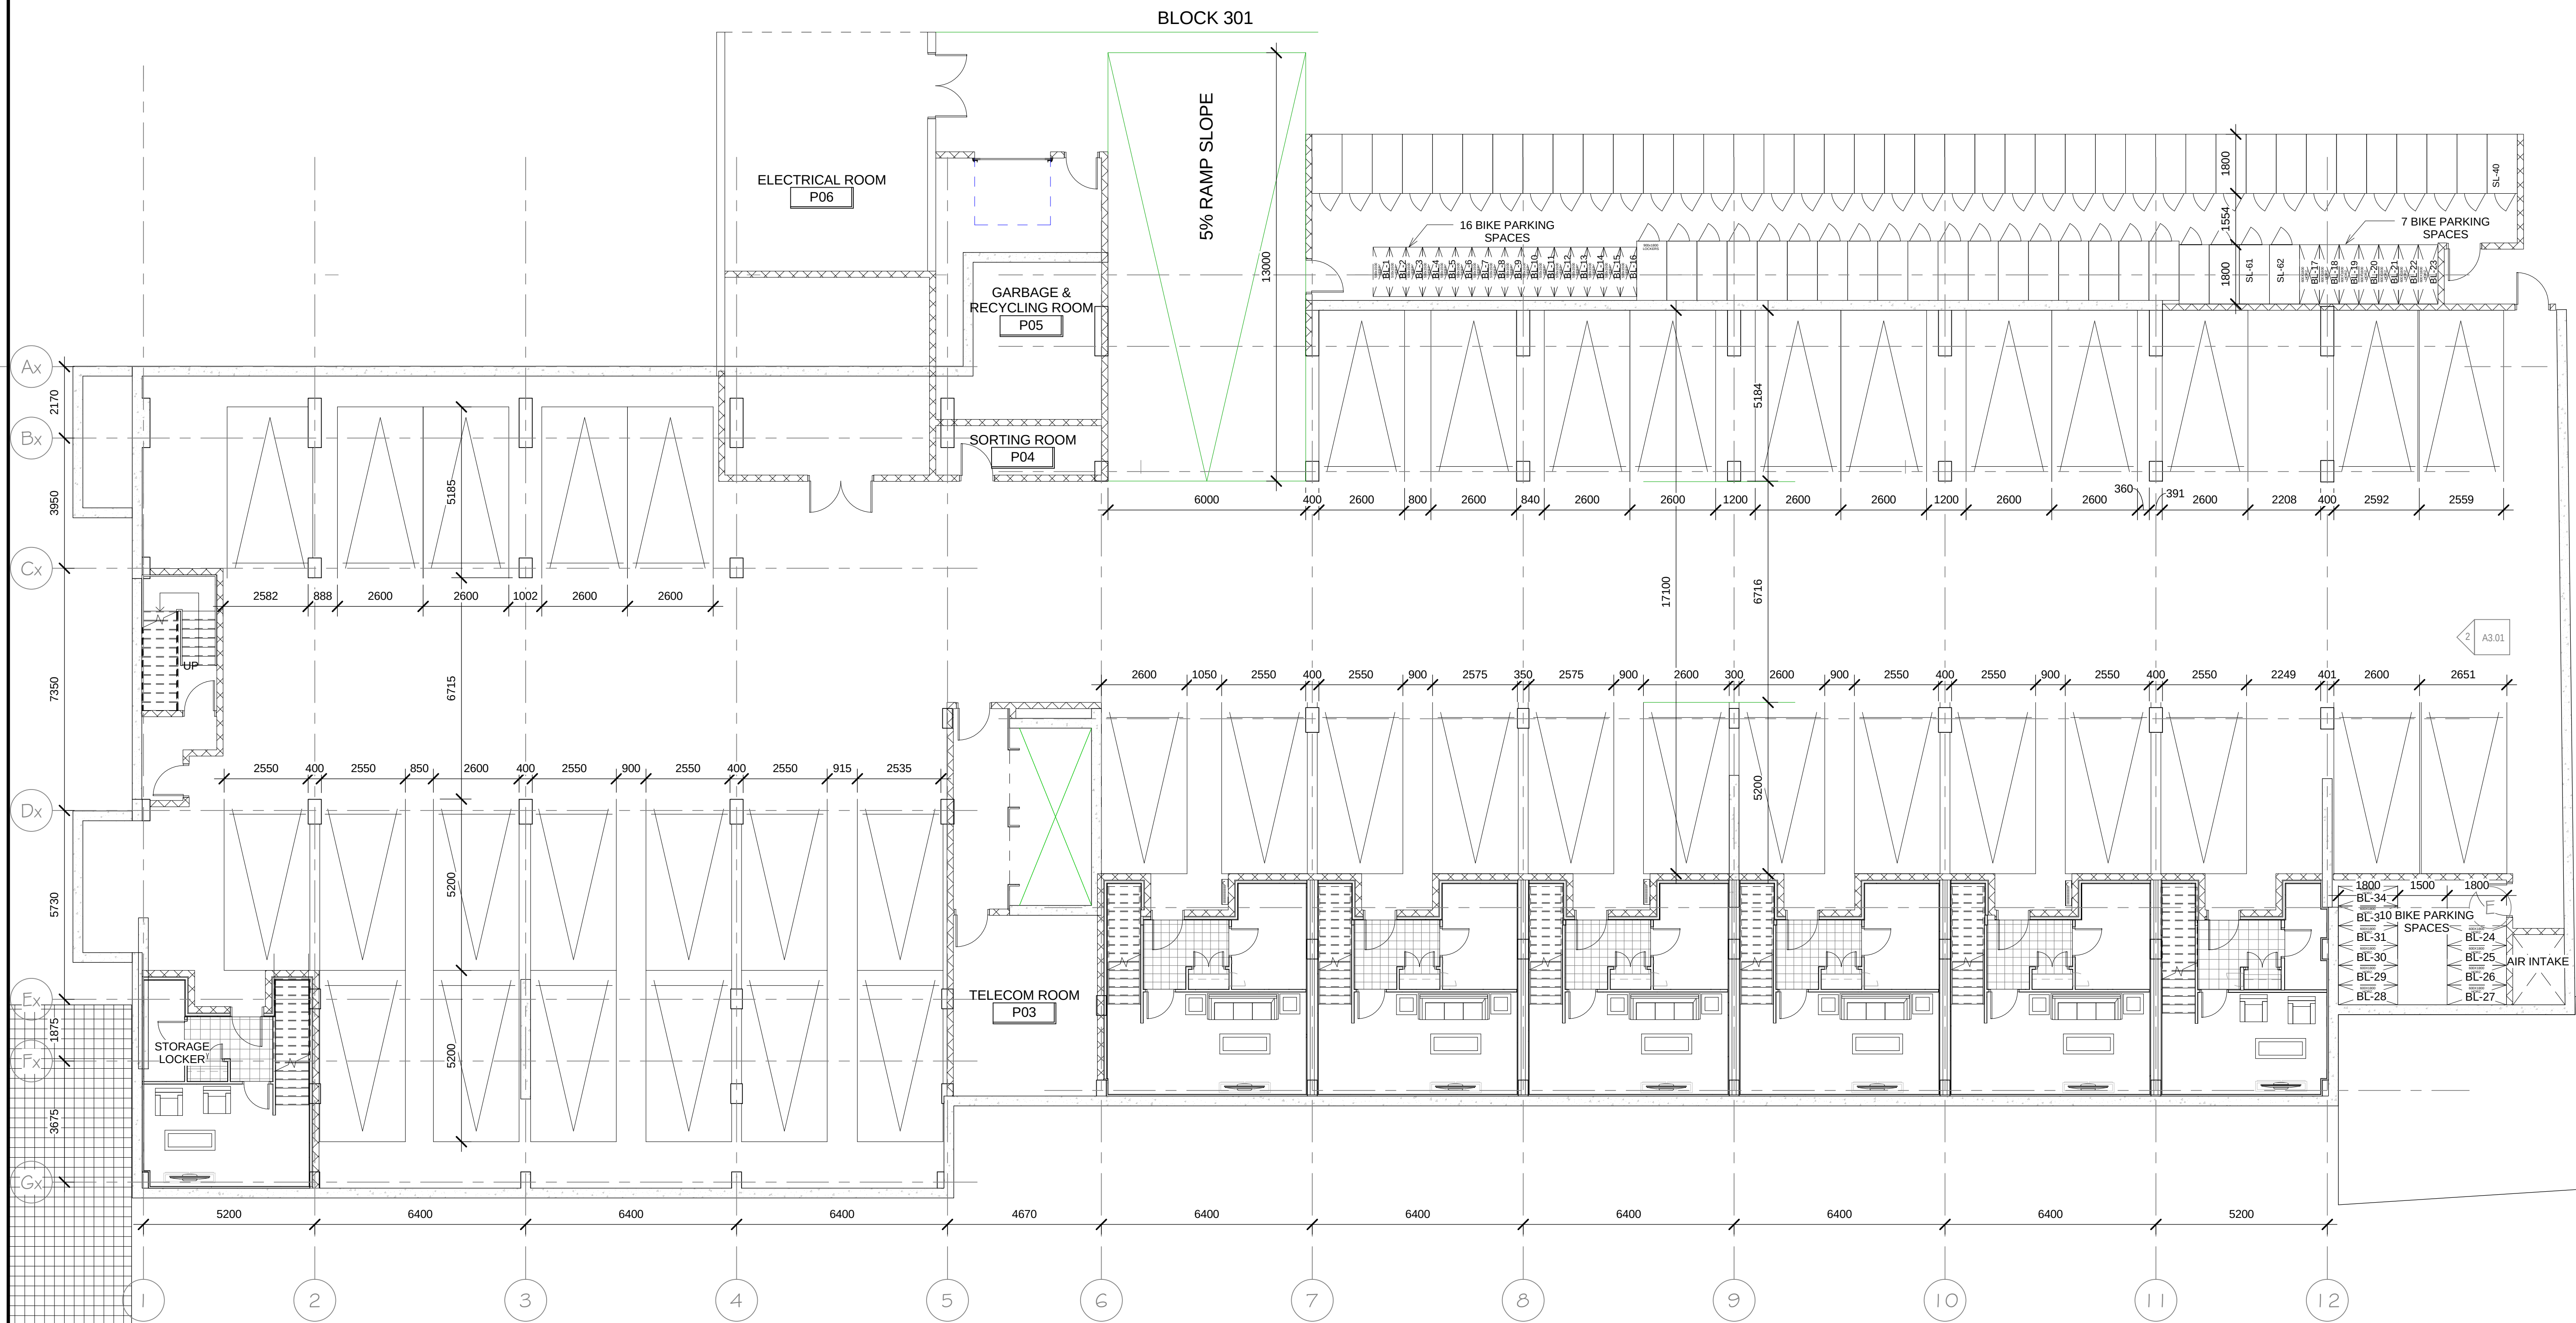

1 PARKING LEVEL FLOOR PLAN
A2.01 SCALE: 1 : 100

2	10.04.05	ISSUED FOR SITE PLAN CONTROL - PHASE 1A
1	15.08.14	ISSUED FOR SITE PLAN CONTROL - PHASE 1A
no.	date	revision

It is the responsibility of the appropriate contractor to check and verify all dimensions on site and report all errors and/or omissions to the engineer.

All contractors must comply with all

Do not scale drawings.

This drawing may not be used for construction until signed.

Copyright reserved.



BARRY J. HOBIN
& ASSOCIATES
ARCHITECTS
INCORPORATED

63 PAMILLA STREET
OTTAWA, ONT. K1S 3K7

613-238-7200 Fax: 613-235-2005
Email: mail@hobinarc.com

PROJECT
CHAUDIERE
ISLAND BLOCK
205A
CHAUDIERE ISLAND
DRAWING TITLE
LEVEL P1 - PARKING

DRAWN
Author
DATE
04/05/16
SCALE
1 : 100

ONTARIO ASSOCIATION
ARCHITECTS
BARRY J. HOBIN
LICENCE
3049
PROJECT
1508.01
DRAWING NO.
A2.01
REVISION NO. 2

FILE NO: D07-12-15-0158