


890 GREENBRIAR

ALL CONTRACTORS TO VERIFY ALL DIMENSIONS ON SITE AND TO REPORT ALL ERRORS AND/OR OMISSIONS TO THE ARCHITECT.

ALL CONTRACTORS MUST COMPLY WITH ALL CODES AND BYLAWS AND OTHER AUTHORITIES HAVING JURISDICTION OVER THE WORK.


DO NOT SCALE DRAWINGS.

THIS DRAWING MAY NOT BE USED FOR CONSTRUCTION UNTIL SIGNED BY THE ARCHITECT. COPYRIGHT RESERVED.

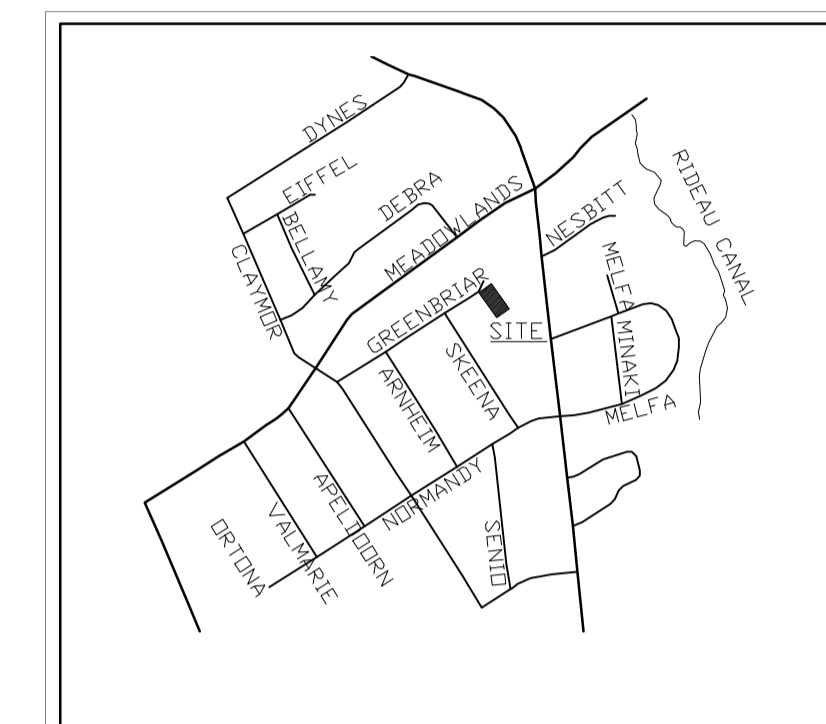

KEY PLAN (NOT TO SCALE)

NO.	REVISION	MM/DD/YY DATE
02	ISSUED FOR REVISED SITE PLAN	10/02/15
01	ISSUED FOR SITE PLAN APPROVAL	09/17/15

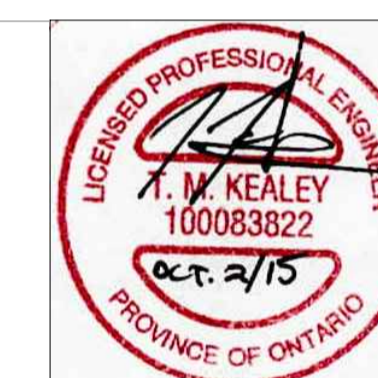

R.V. Anderson Associates Limited

environment · infrastructure
1750 Courtwood Crescent Suite 220
Ottawa Ontario K2C 2B5 Canada
Tel 613 226 1844 Fax 613 226 8930
Web www.rvanderson.com

PROJECT


890 GREENBRIAR

DRAWING:

PLAN AND PROFILE

DRAWING NO.	
DATE	SEP. 3, 2015
SCALE	1:200
DRAWN BY	AB
REVIEWED BY	TMK
JOB NO.	153188

C03

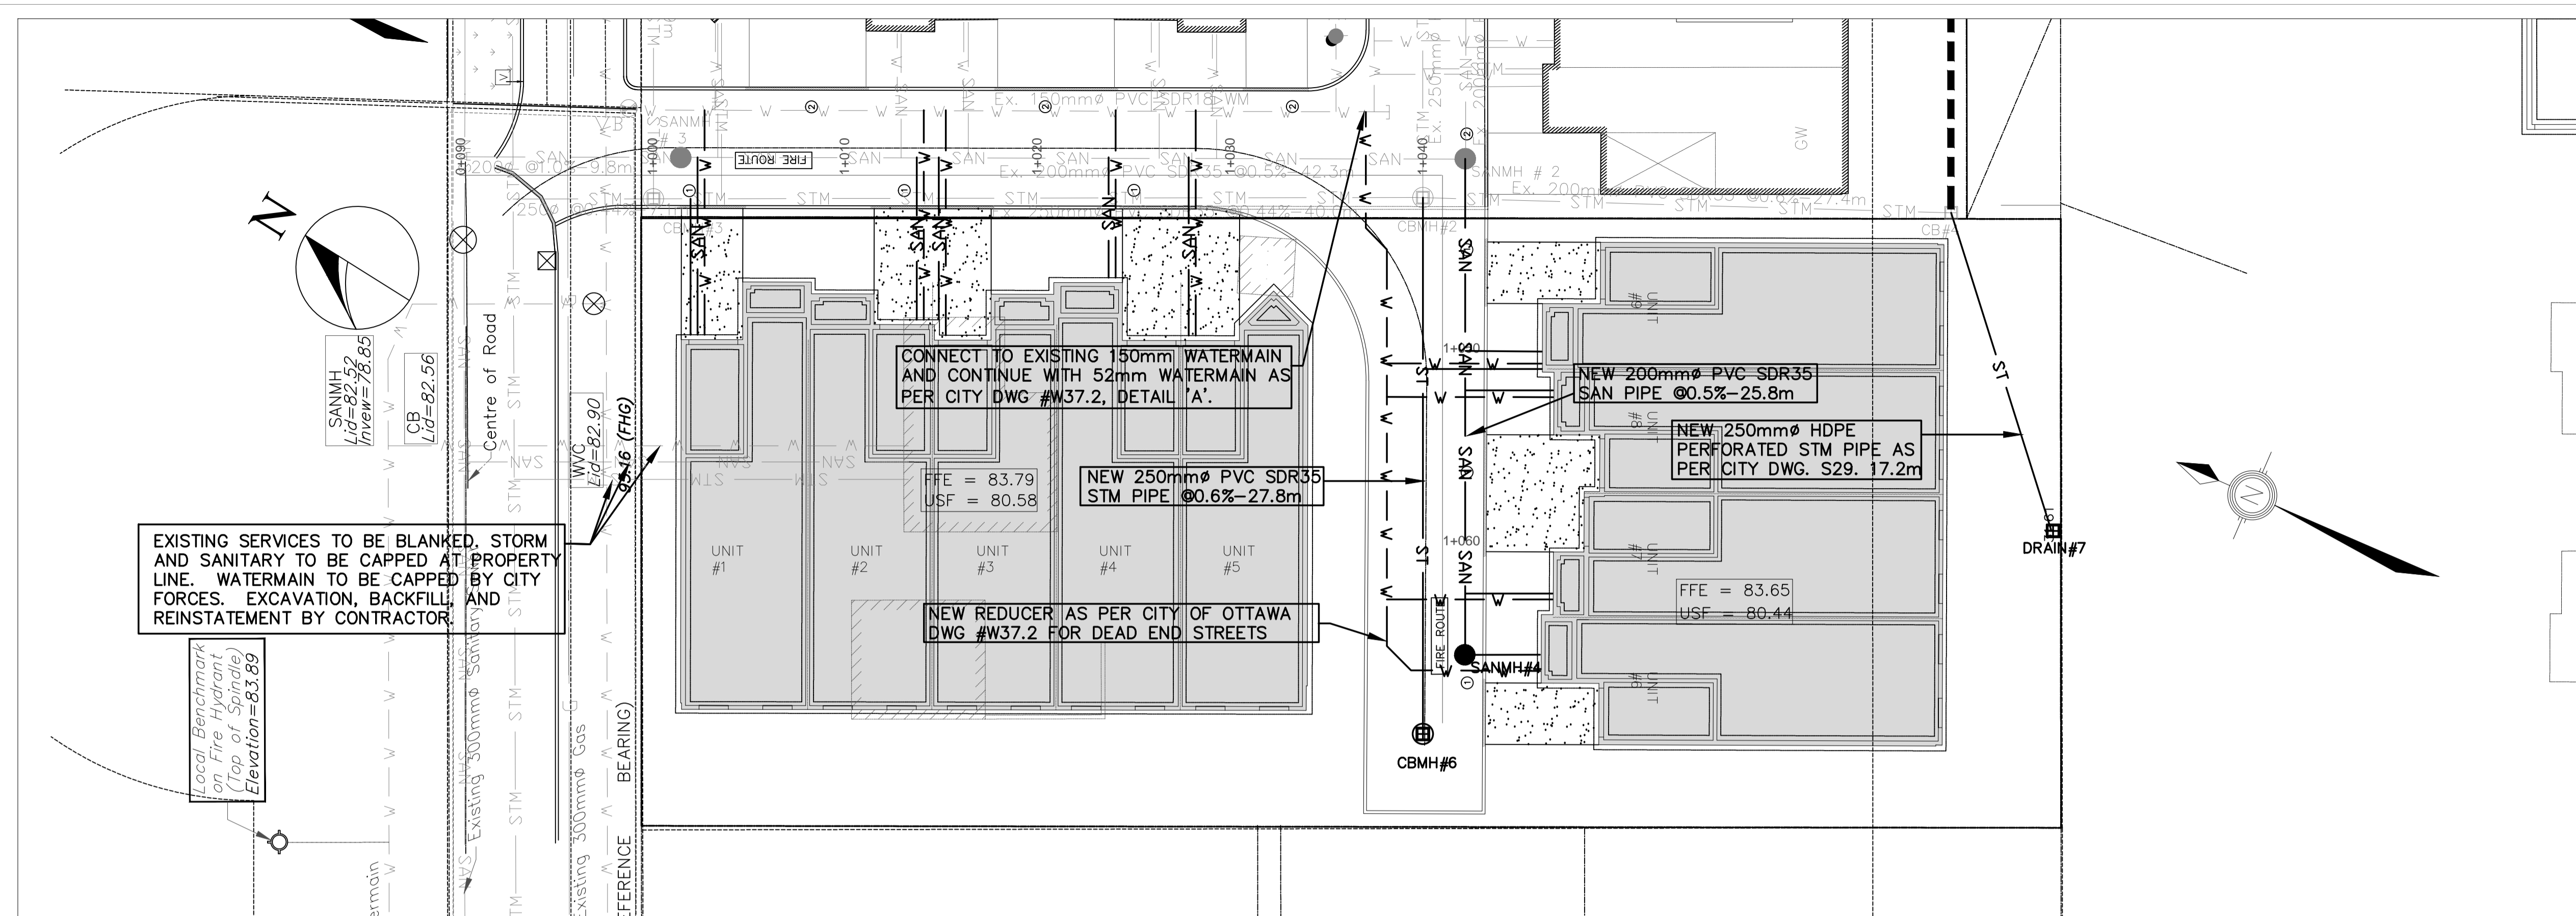

NOTES:

- REFER TO GENERAL NOTES ON DRAWING C-01.
- THIS DRAWING TO BE READ IN CONJUNCTION WITH DRAWINGS C-01 AND C-02 AND THE CONTRACT SPECIFICATIONS.

