



WEST ELEVATION

SCALE: 1/8" = 1'-0"

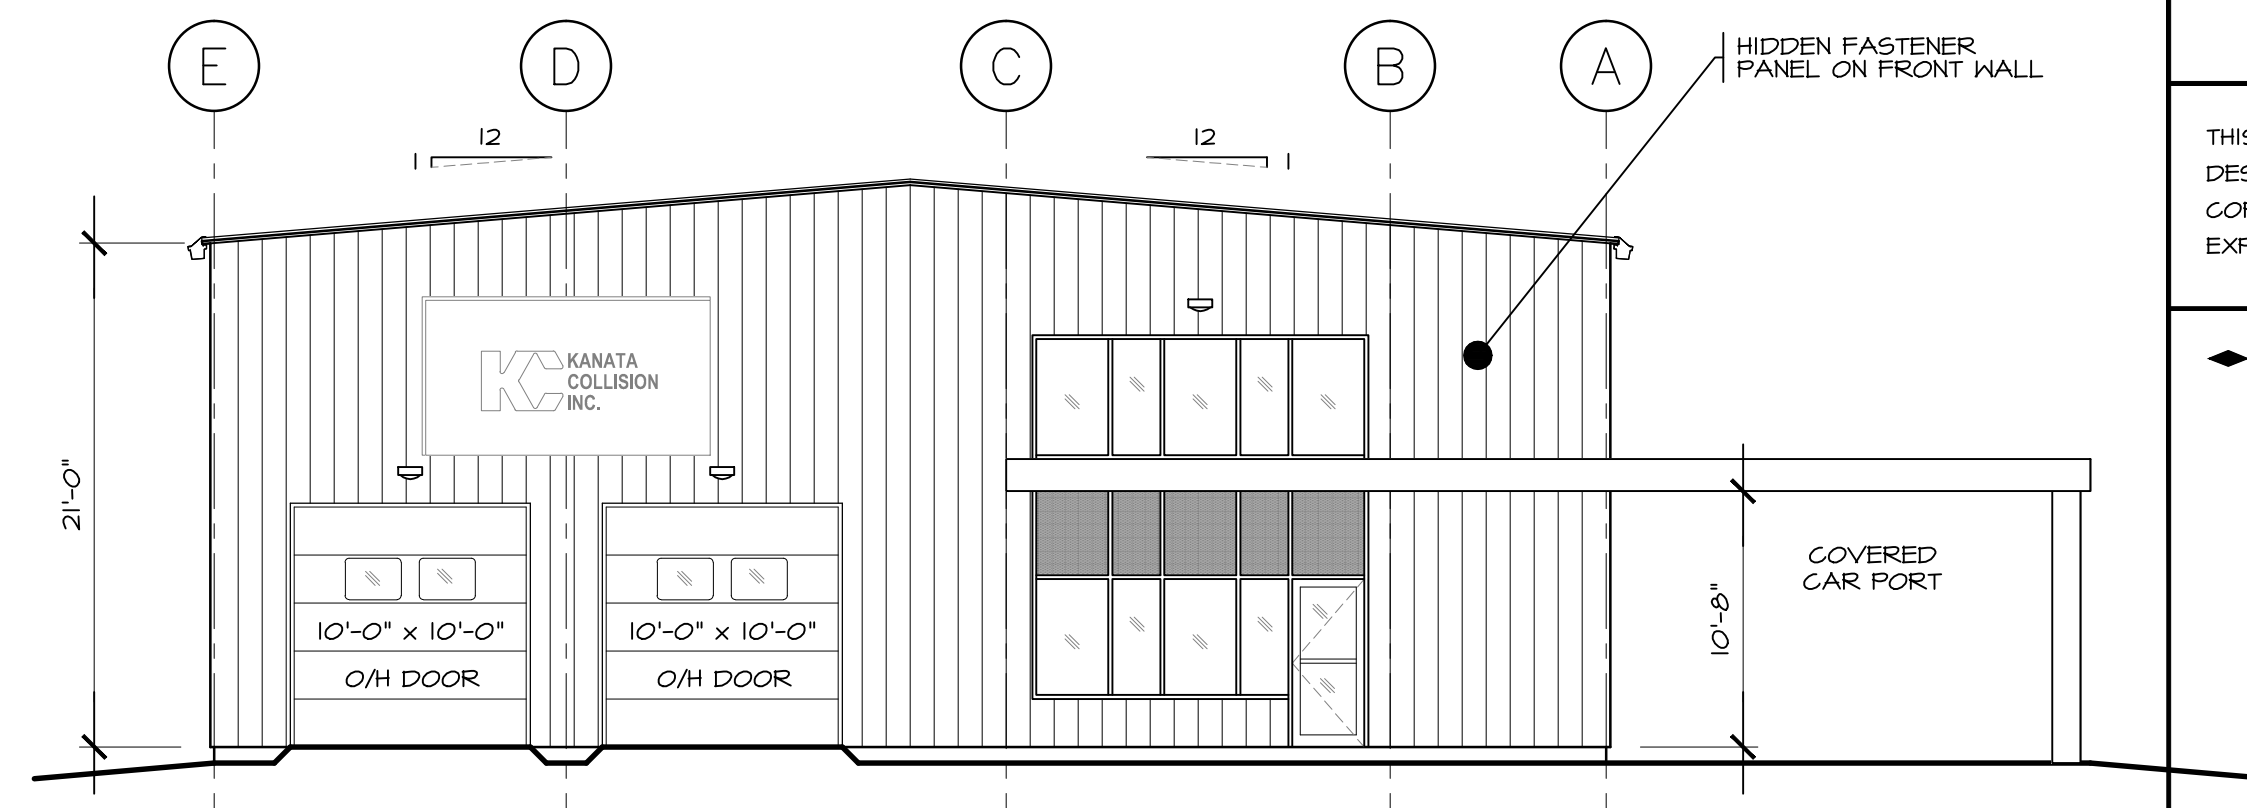


SOUTH ELEVATION

SCALE: 1/8" = 1'-0"

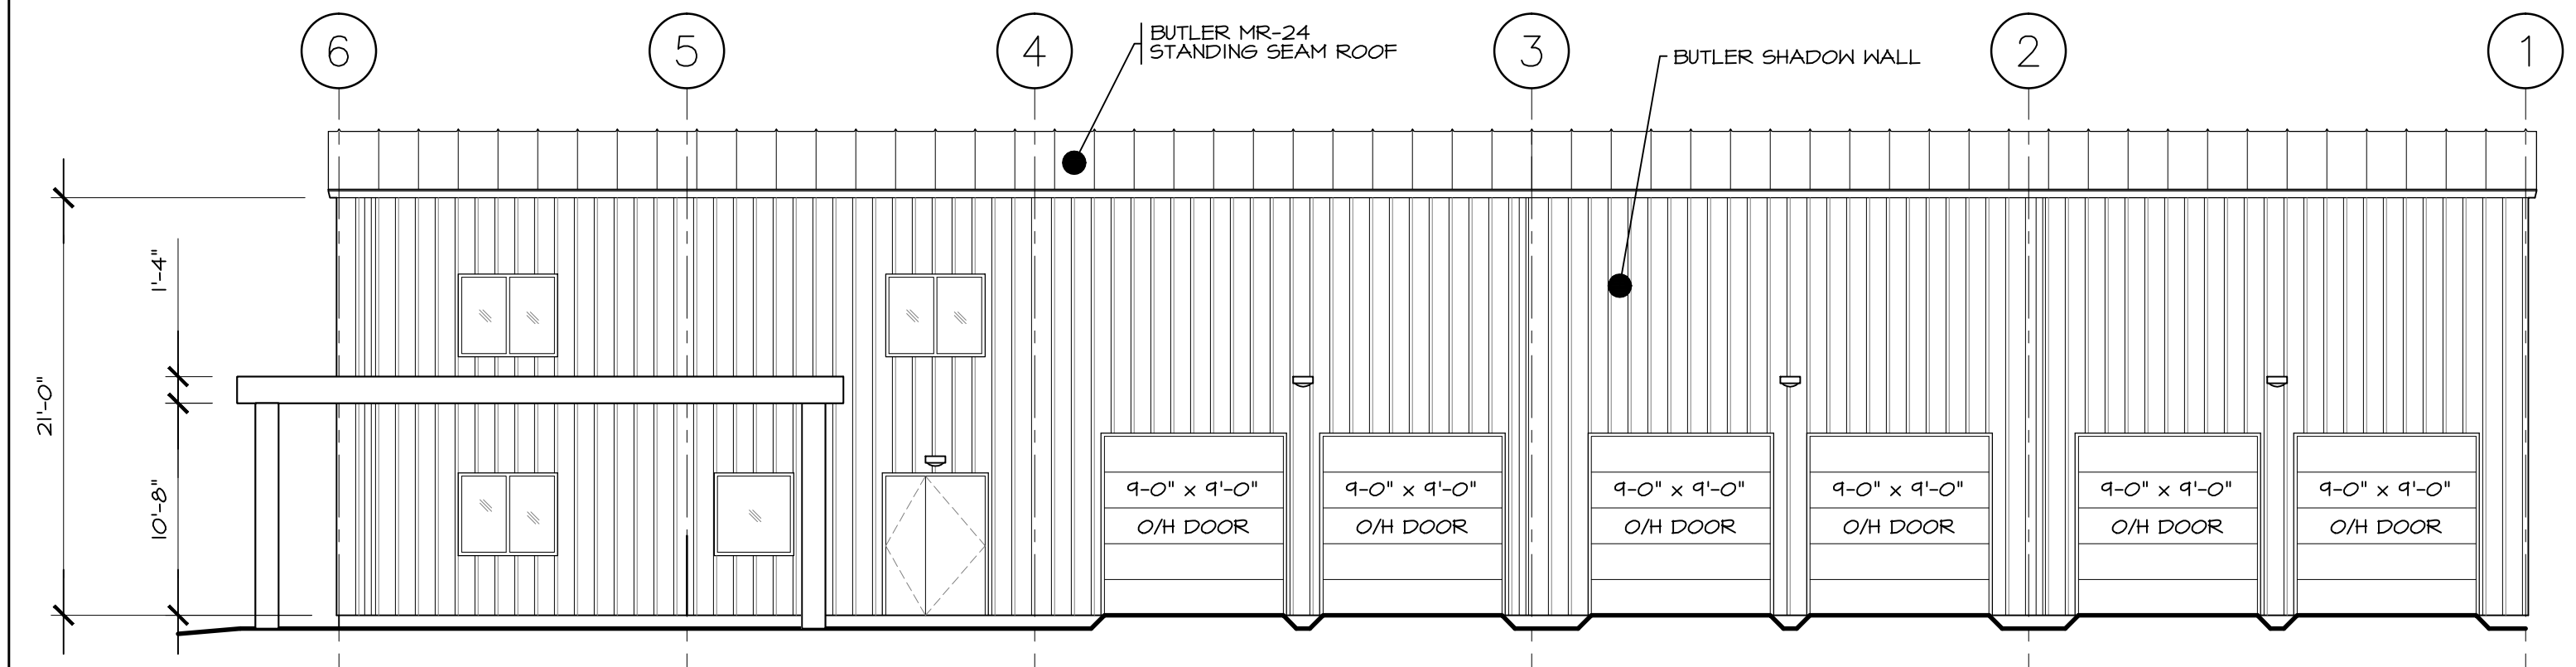


EAST ELEVATION

SCALE: 1/8" = 1'-0"

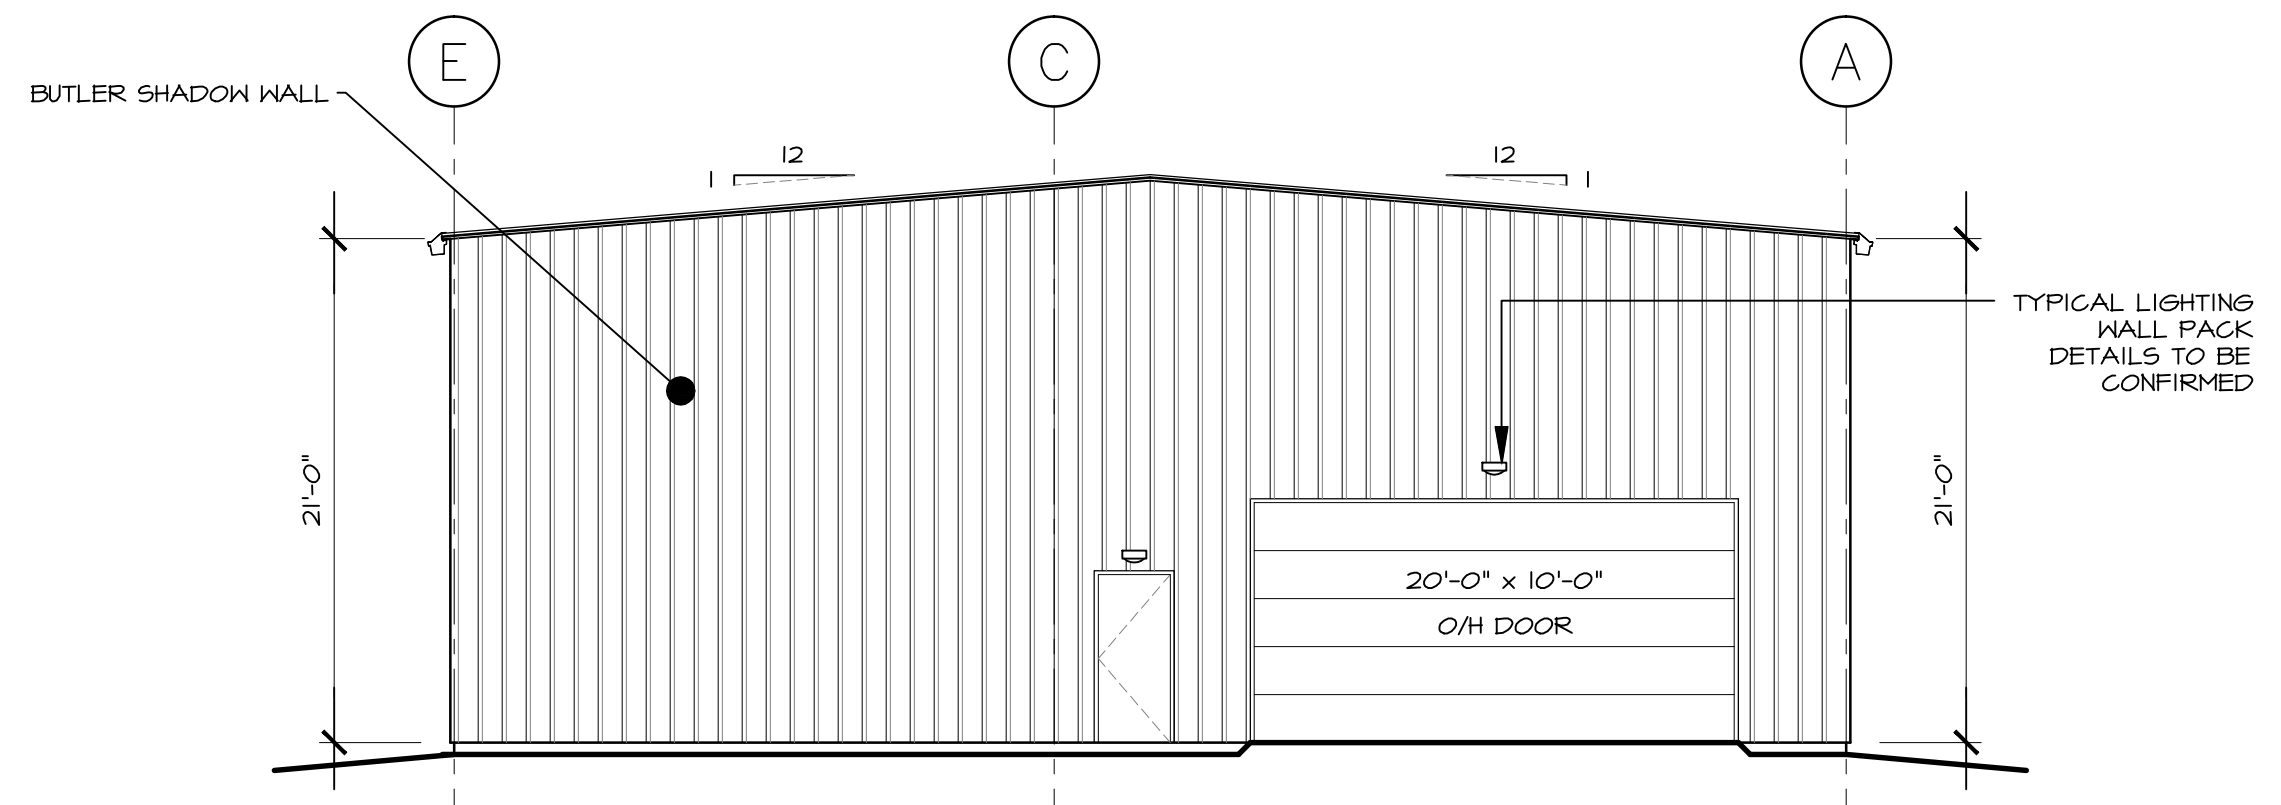


NORTH ELEVATION

SCALE: 1/8" = 1'-0"

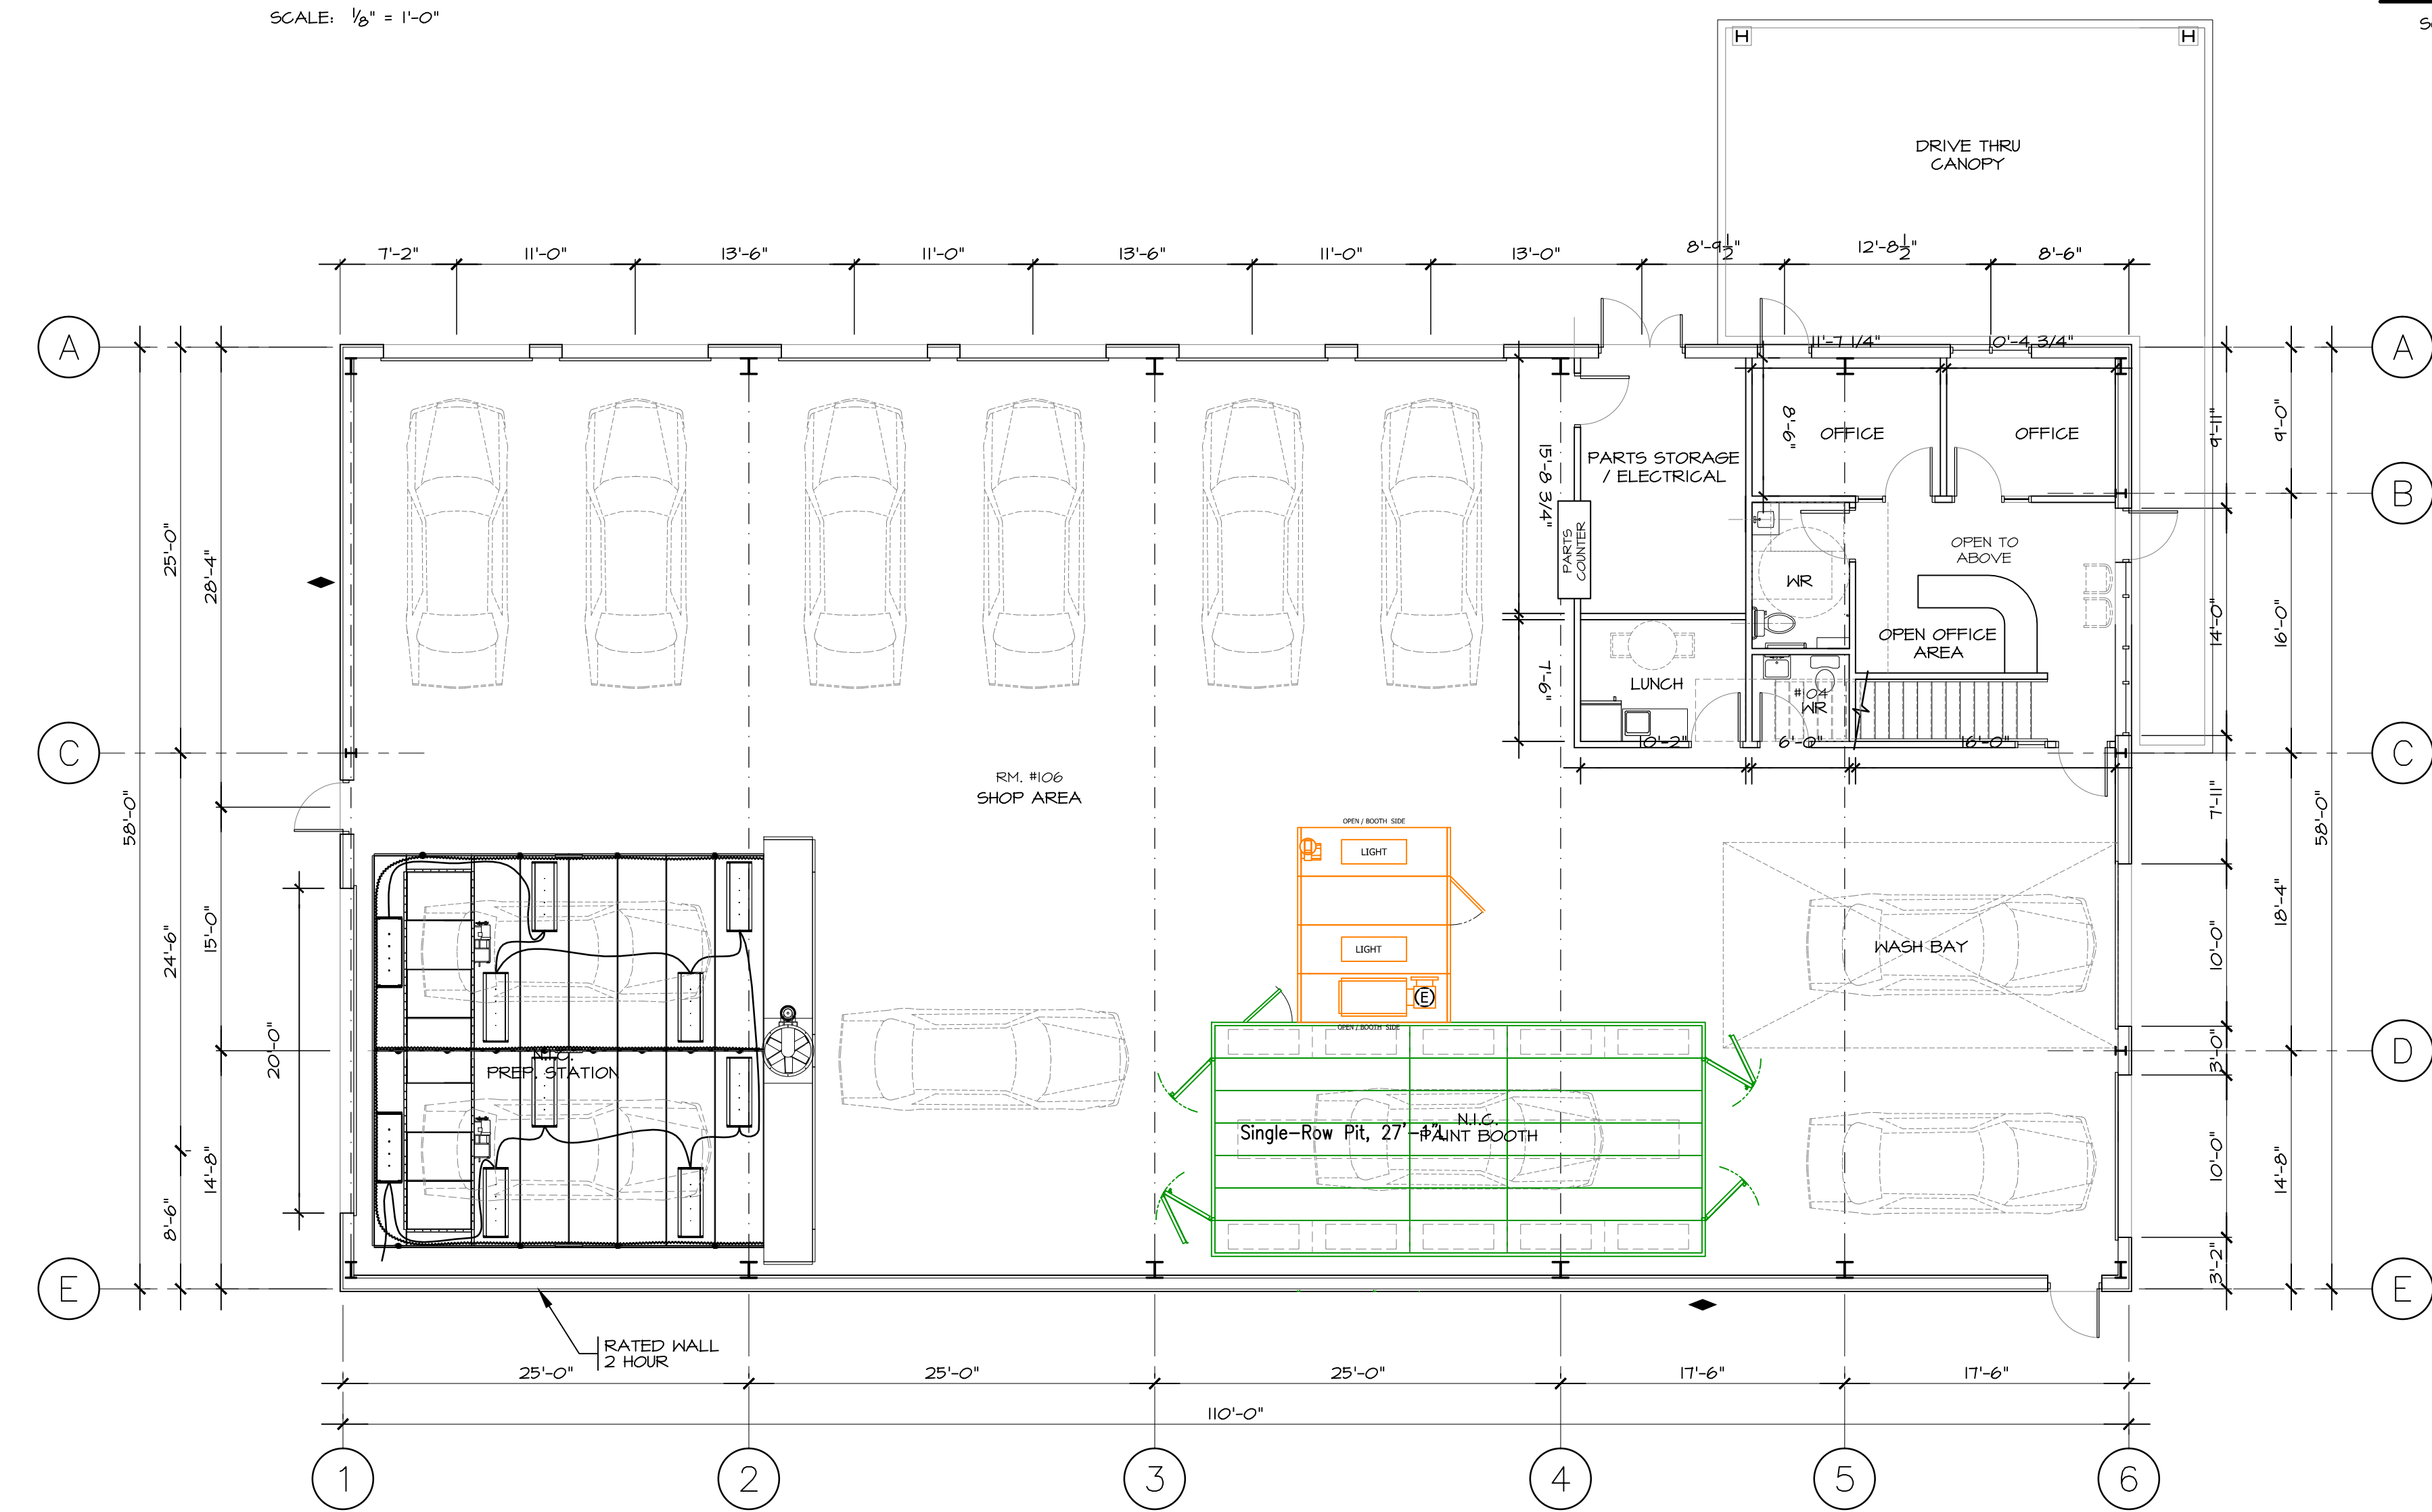

GROUND FLOOR PLAN

SCALE: 1/8" = 1'-0"

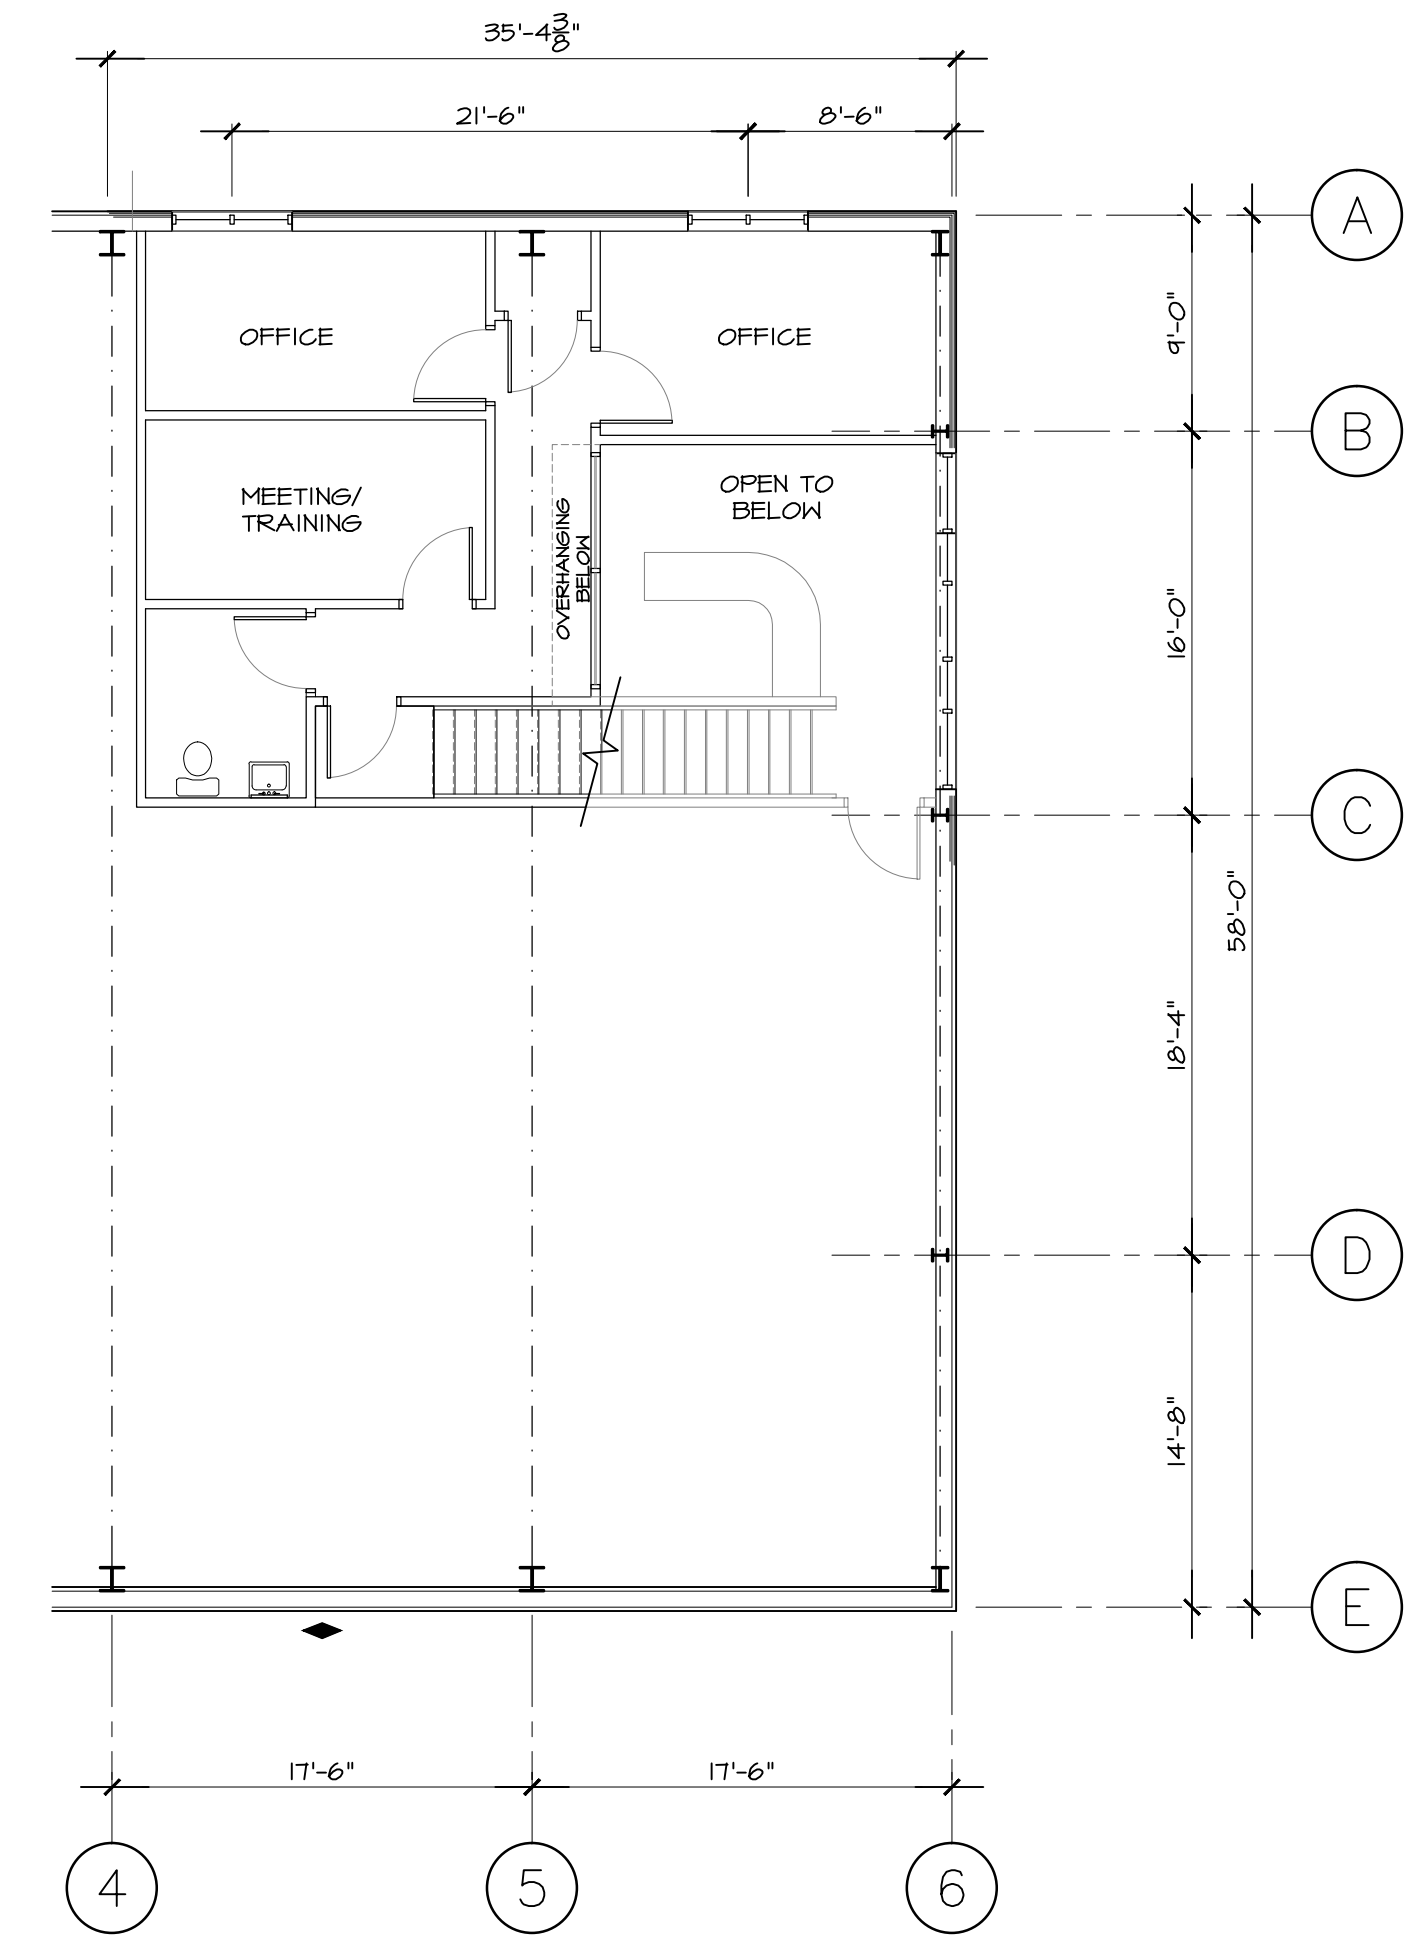

MEZZANINE PLAN

SCALE: 1/8" = 1'-0"

GENERAL NOTES

THIS DRAWING AND THE DESIGN IS THE PROPERTY OF BEL-CON DESIGN-BUILDERS AND SHALL NOT BE REPRODUCED, ALTERED, COPIED, OR DISTRIBUTED IN WHOLE OR IN PART WITHOUT THE EXPRESSED WRITTEN CONSENT OF BEL-CON DESIGN-BUILDERS

◀ DENOTES BRACED BAY

NO.	DATE	REVISIONS	BY
02	10/06/15	BUILDING PLAN FLIPPED	DTT
01	03/31/15	ISSUED FOR REVIEW	DTT

BEL-CON
DESIGN-BUILDERS LTD

TELEPHONE: (613) 968-6707 10 DUNDAS ST. W.
FACSIMILE: (613) 968-6700 BELLEVILLE, ONTARIO

PROPOSED NEW BUILDING FOR:
KANATA COLLISION
6801 HAZELDEAN ROAD,
STITTSVILLE, ONTARIO

FLOOR PLAN & ELEVATIONS

DATE:	MARCH 31/15	CONTRACT NO.:	1512
CHECKED BY:	TJS	DWG. NO.:	
DESIGNED BY:	TJS		
DRAWN BY:	DTT		
SCALE:	AS SHOWN		

A-2