






1 PLANTING AND PAVING PLAN - ENTRY 1, BUILDING 13 AND BUILDING 11
L3d-1.0 1:200

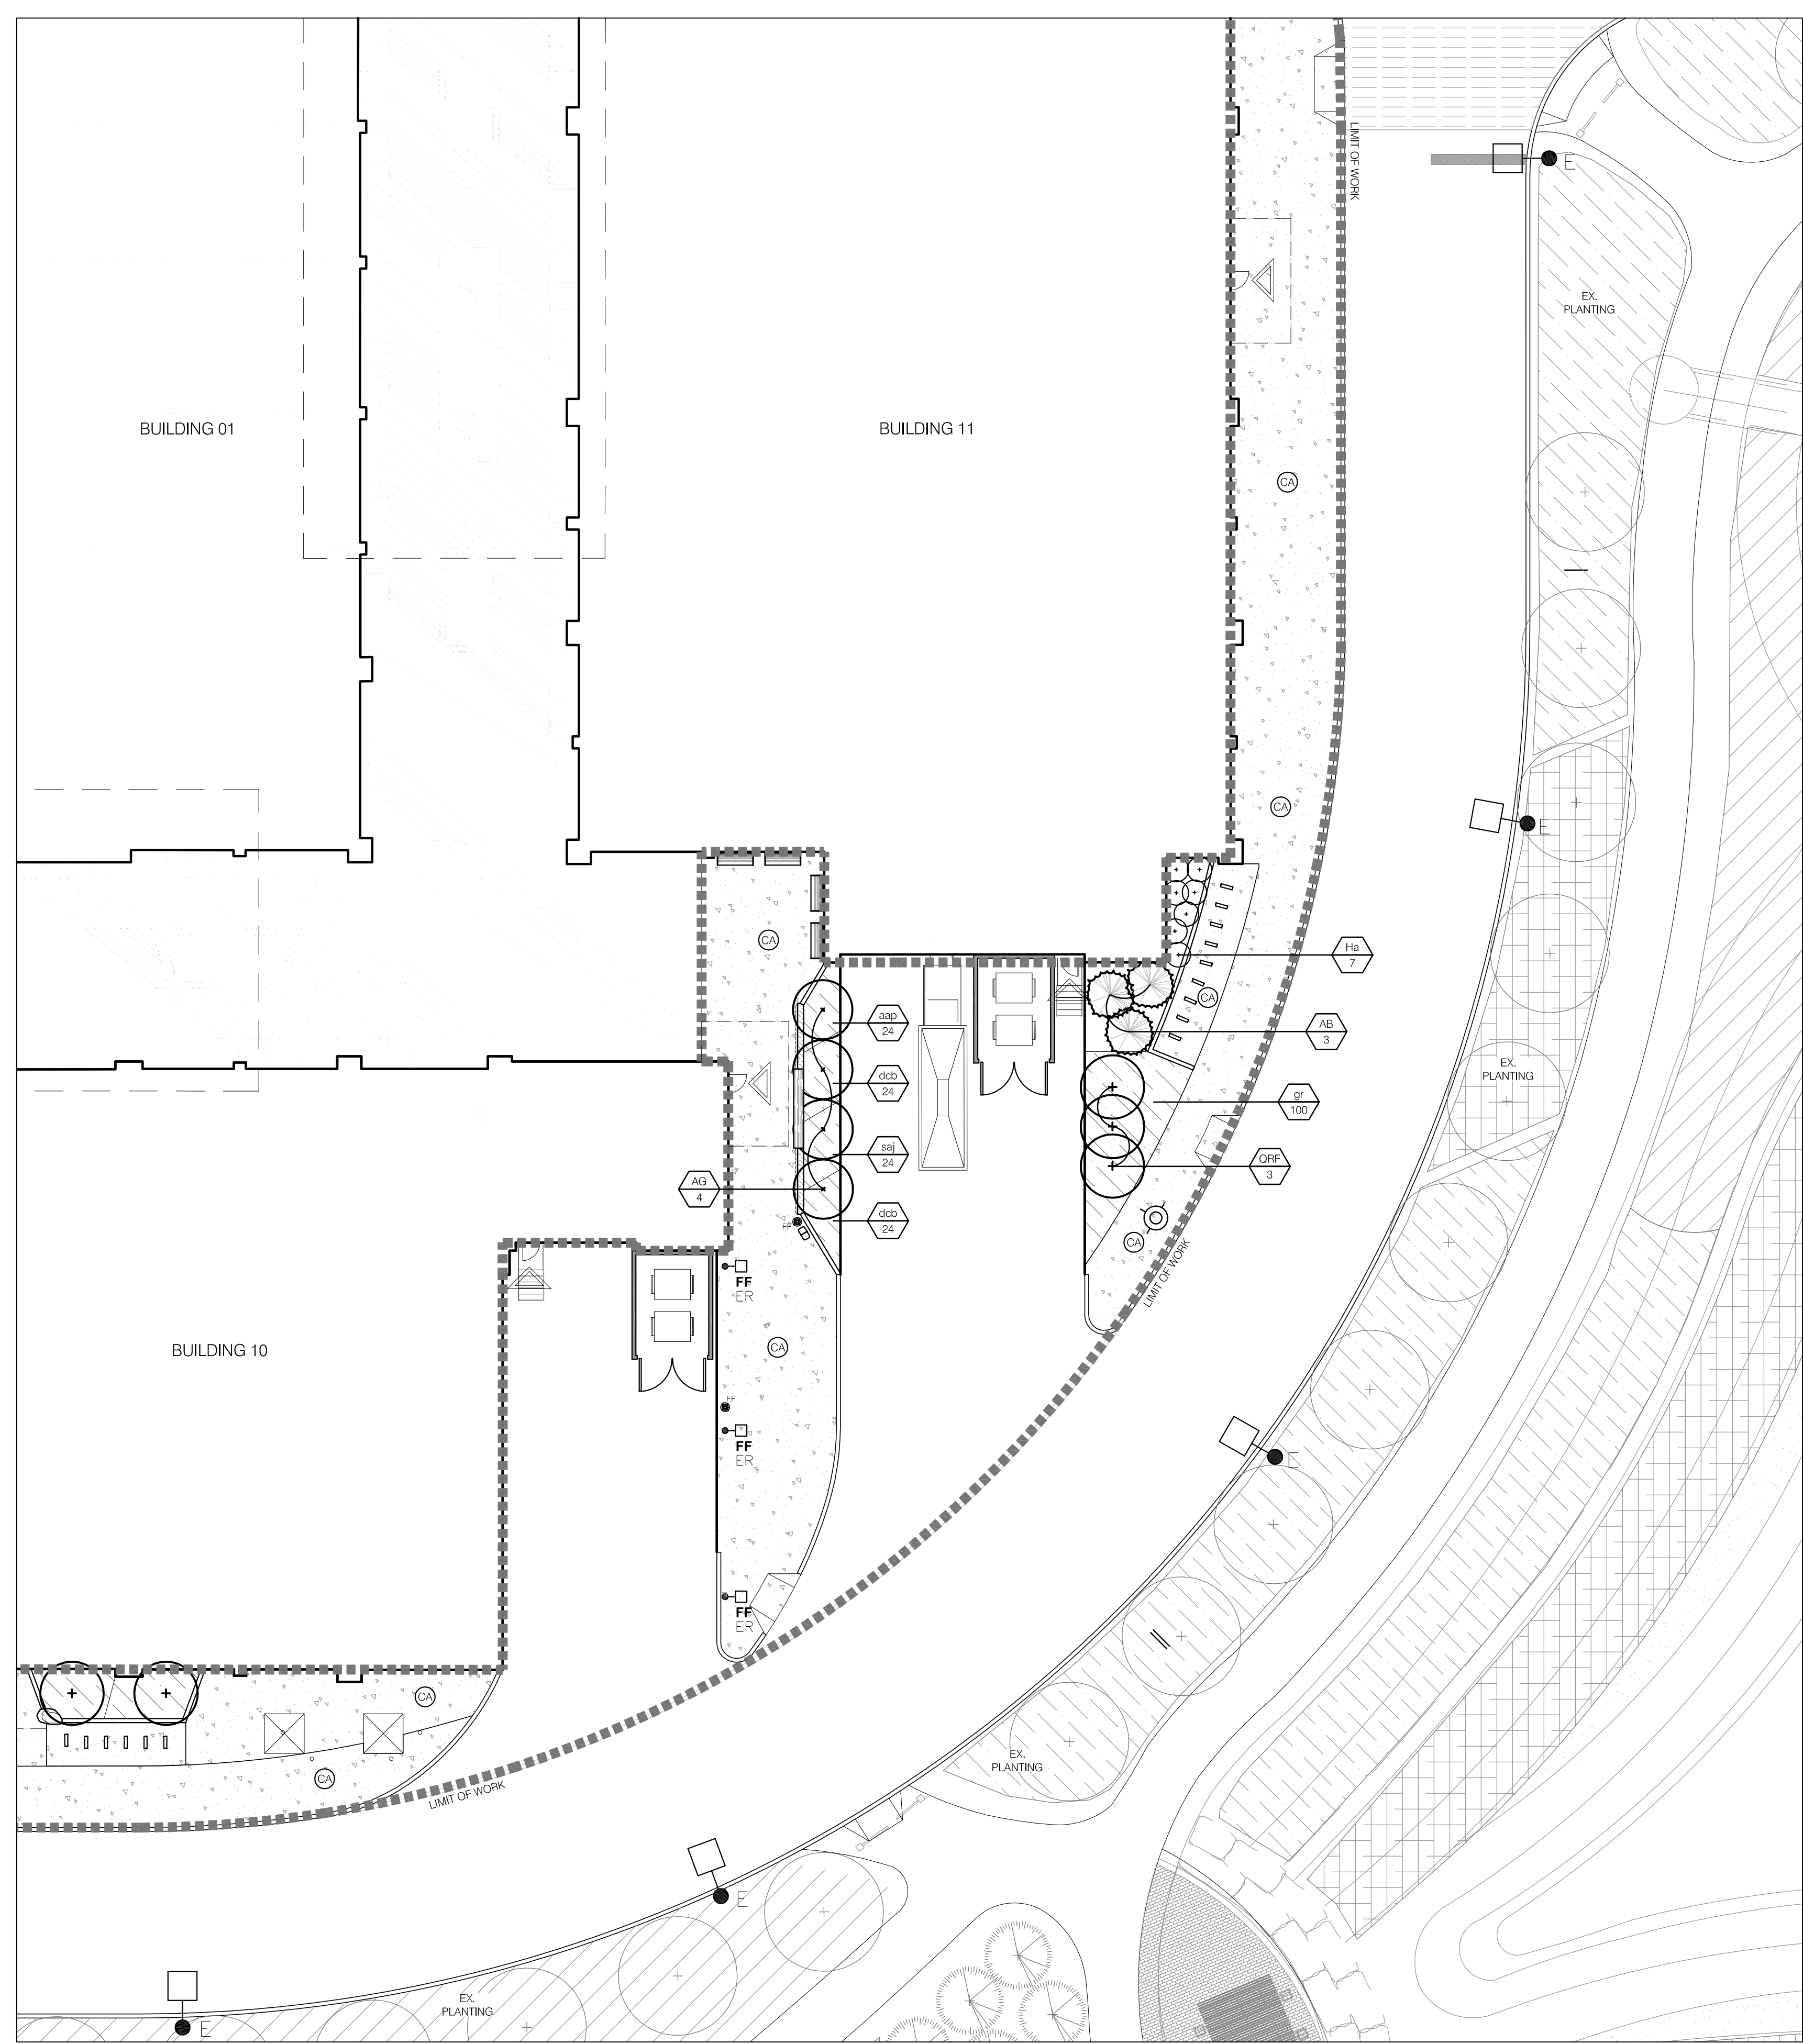

2 PLANTING AND PAVING PLAN - BUILDING 11 AND BUILDING 10
L3d-1.0 1:200

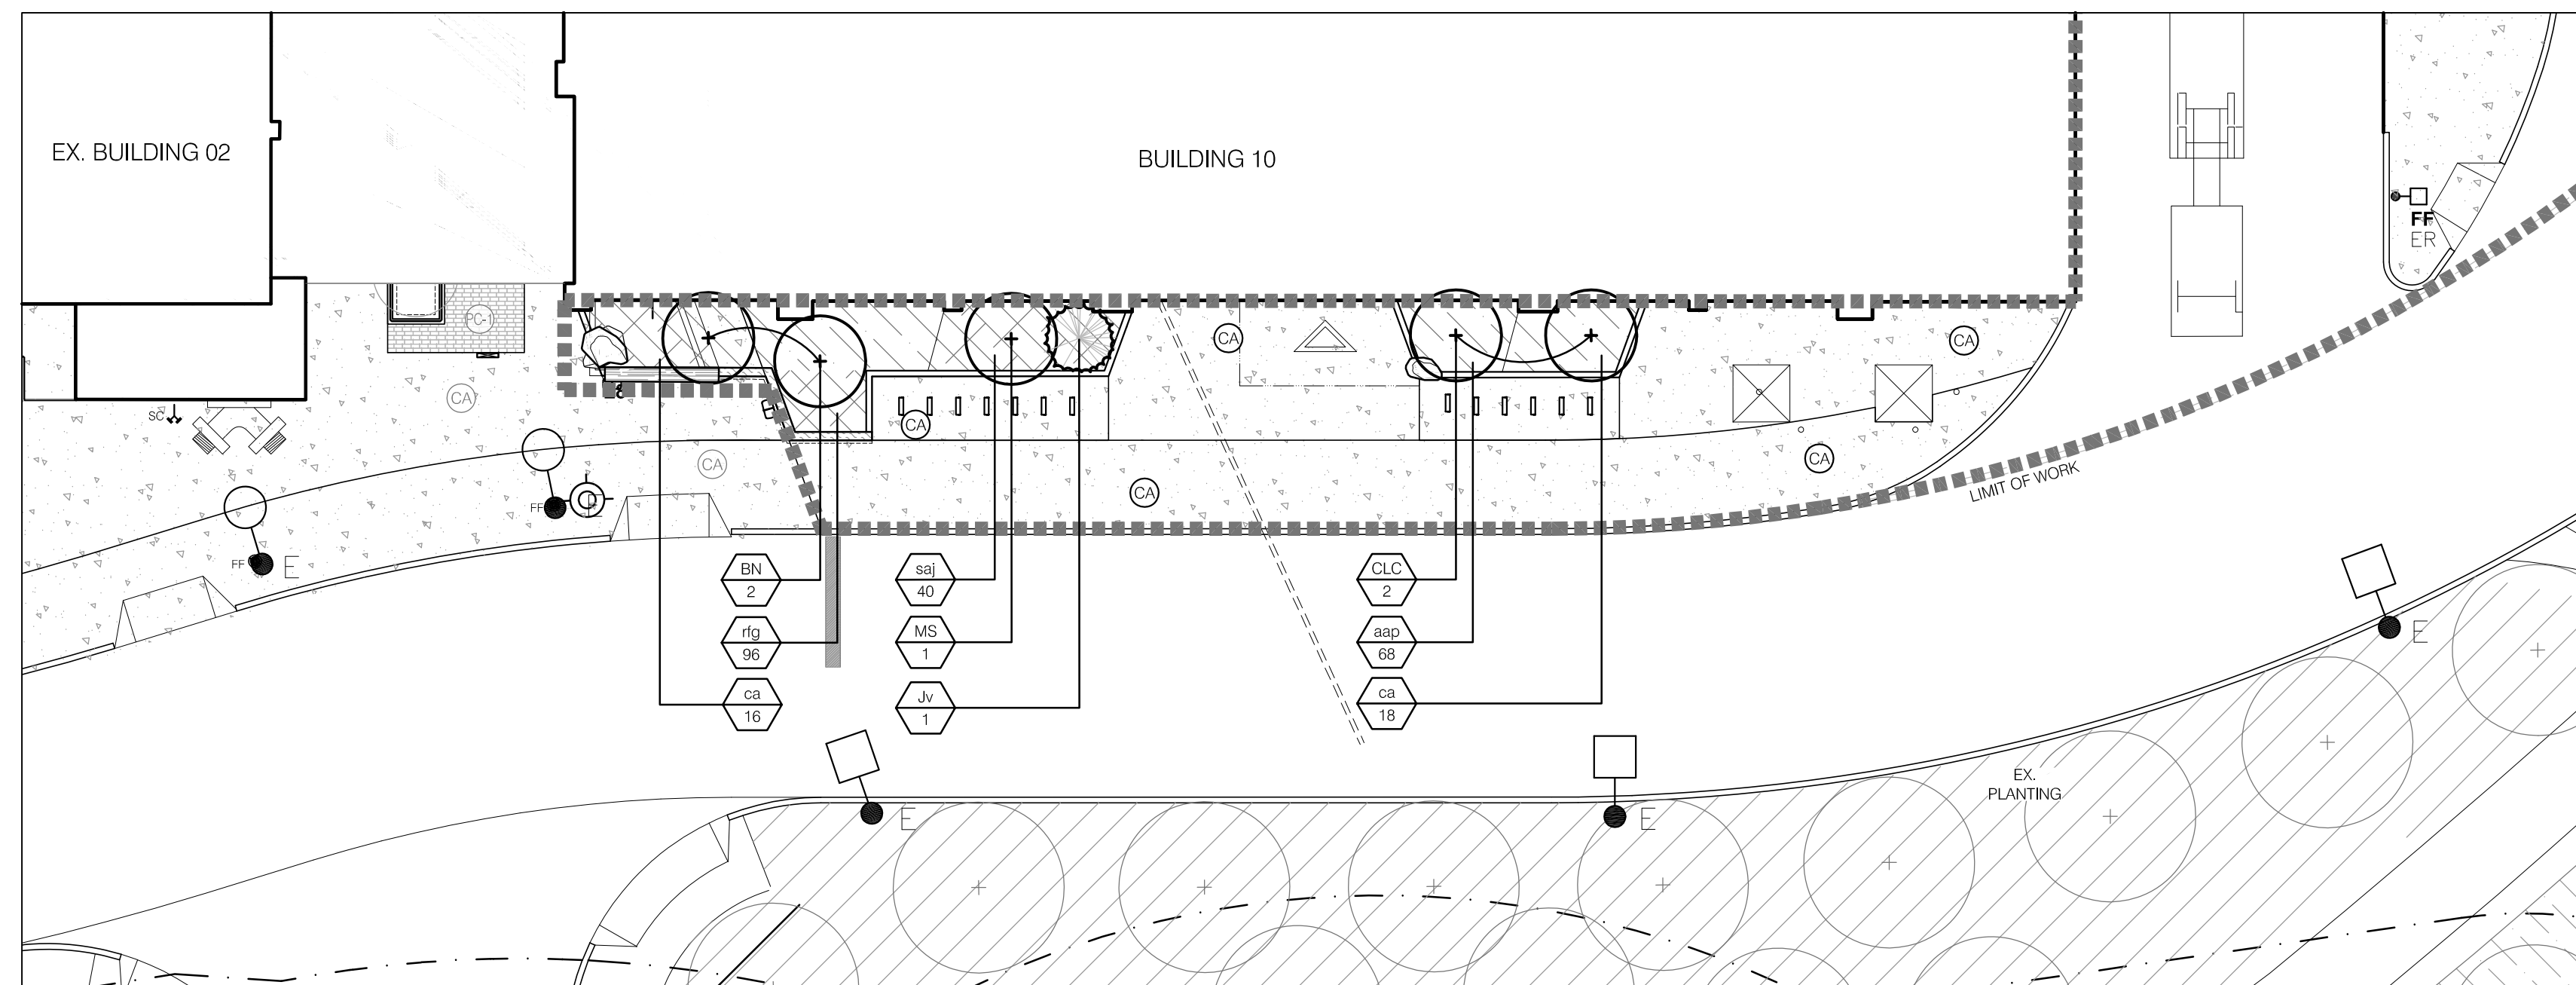

3 PLANTING AND PAVING PLAN - BUILDING 10
L3d-1.0 1:200

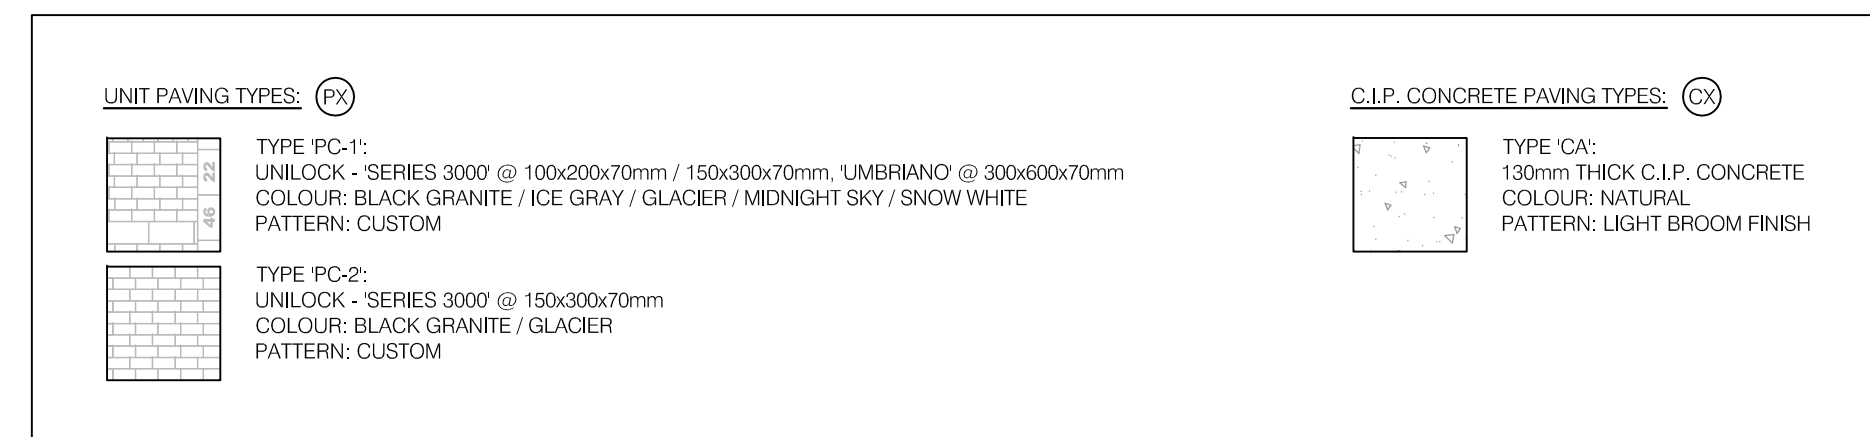

4 PLANTING AND PAVING PLAN - PAVING LEGEND
L3d-1.0 1:100

This drawing, as an instrument of service, is provided by and is the property of Turner Fleischer Architects Inc. The contractor must verify and accept responsibility for all dimensions and conditions on site and must notify Turner Fleischer Architects Inc. of any variations from the supplied information.
This drawing is not to be scaled.
The architect is not responsible for the accuracy of survey, structural, mechanical, electrical, etc., information shown on this drawing. Refer to the appropriate consultant's drawings before proceeding with the work.
Construction must conform to all applicable codes and requirements of authorities having jurisdiction.
The contractor working from drawings not specifically marked "For Construction" must assume full responsibility and bear costs for any corrections or damages resulting from his work.

APPROVAL DATE: _____ 2016
Felice Pitti, P. Eng., Manager
Development Review, Suburban Services

01	2016-01-28	ISSUED FOR SITE PLAN APPLICATION	NK
1c	Date	Issued/Revision	By

PROJECT ARCHITECT
TURNER FLEISCHER
TURNER FLEISCHER ARCHITECTS INC.
67 Lesmill Road Toronto ON Canada M2B 2T8
Telephone (416) 435-2222 Facsimile (416) 435-6717
turnerfleischer.com

DESIGN ARCHITECT
CREATE
Architecture Planning & Design PLLC
The Chrysler Building
405 Lexington Avenue, Tower Suite 70
New York, NY 10174
Phone: (212) 297-0880
www.createworldwide.com

LANDSCAPE CIVIL
IBI
7th Floor - 55 St. Clair Avenue West
Toronto, ON
M4V 2V7, Canada
Tel: (416) 596-1900
Fax: (416) 596-0844
333 Preston Street
Tower 1, Suite 400
Ottawa, Ontario
Canada K1S 8N4
Tel: (613) 225-1311
FAX: (613) 225-8888

ELECTRICAL
h HAMMERSCHLAG + JOFFE INC.
89 Lesmill Road Toronto,
Ontario Canada M2B 2T8
T: (416) 444-9263
F: (416) 444-1483
E: djwg@hamjpf.com

PLANNER
FOTENN PLANNING & URBAN DESIGN
223 McLeod Street | Ottawa, ON | K2P 0Z8
T: 613.730.5709 ext.234 | F: 613.730.1136

DEVELOPER
RIO CAN
RioCan Real Estate Investment Trust
2300 Yonge Street
Suite 500
Toronto, Ontario
M4P 1E4
(416) 646 8330

TENANT
TangerOutlets
Tanger Factory Outlet Centers, Inc.
3200 Northline Avenue
Suite 300
Greensboro, NC 27408
1 (336) 292-3010

PROJECT
**TANGER OUTLETS KANATA
MEGA PAD PHASE 2
LANDSCAPE**

KANATA ONTARIO
DWG. TITLE
**PLANTING
AND PAVING
PLAN**



PROJECT NO.	39384	DATE	JANUARY 8th 2016
DRAWN BY	JW	SCALE	1:200
CHECKED BY	NK	FILE NAME	L3d-1.0-2016-01-28-1000x700mm.dwg
		SCALE	

PLOT SCALE: 1:1
DRAWING NUMBER:
L3d-1.0