




NORTH ELEVATION




WEST ELEVATION



SOUTH ELEVATION

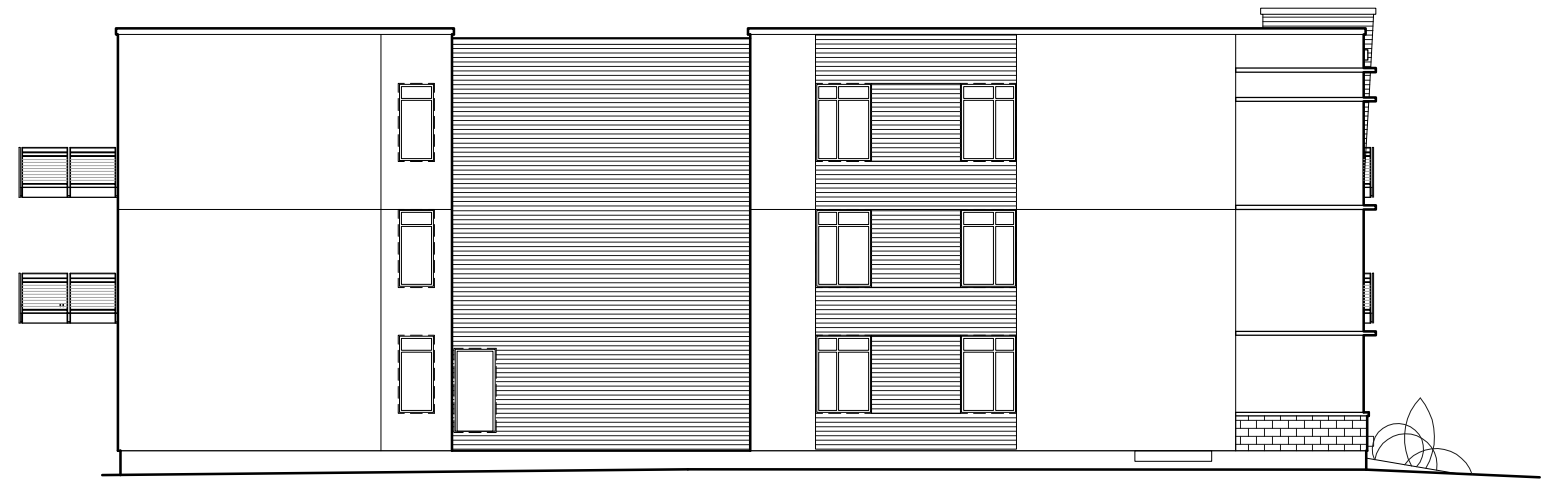

EAST ELEVATION

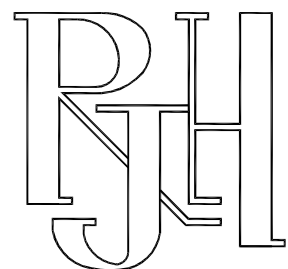

Rosaline J. Hill
Architect & Development Consultant

414 Churchill Avenue, Ottawa
ON, K1Z 5C6 • 613-853-2822
www.rjhill.ca • rosaline@rjhill.ca

Carling Lowrise

3368 Carling Avenue, Ottawa

Jan. 28, 2016 • SCALE: 1/16" = 1'-0"

BUILDING ELEVATIONS