



1 NORTH [FRONT] ELEVATION  
SCALE 1:125

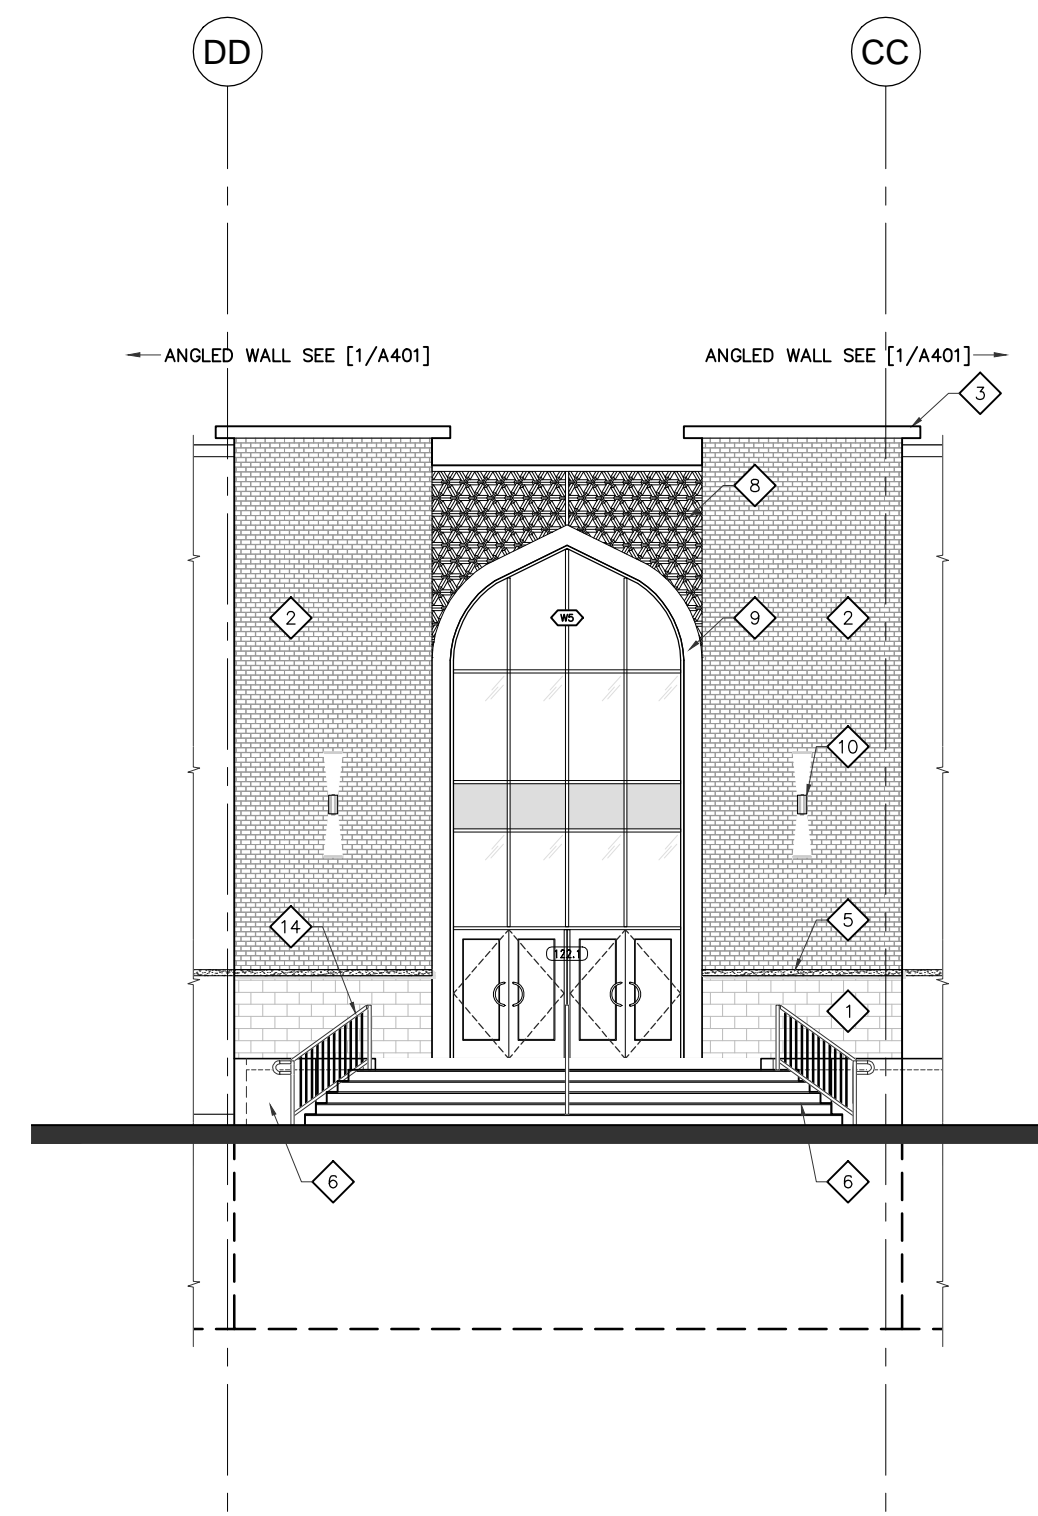

2 NORTH-EAST ANGLED [FRONT] ELEVATION  
SCALE 1:125

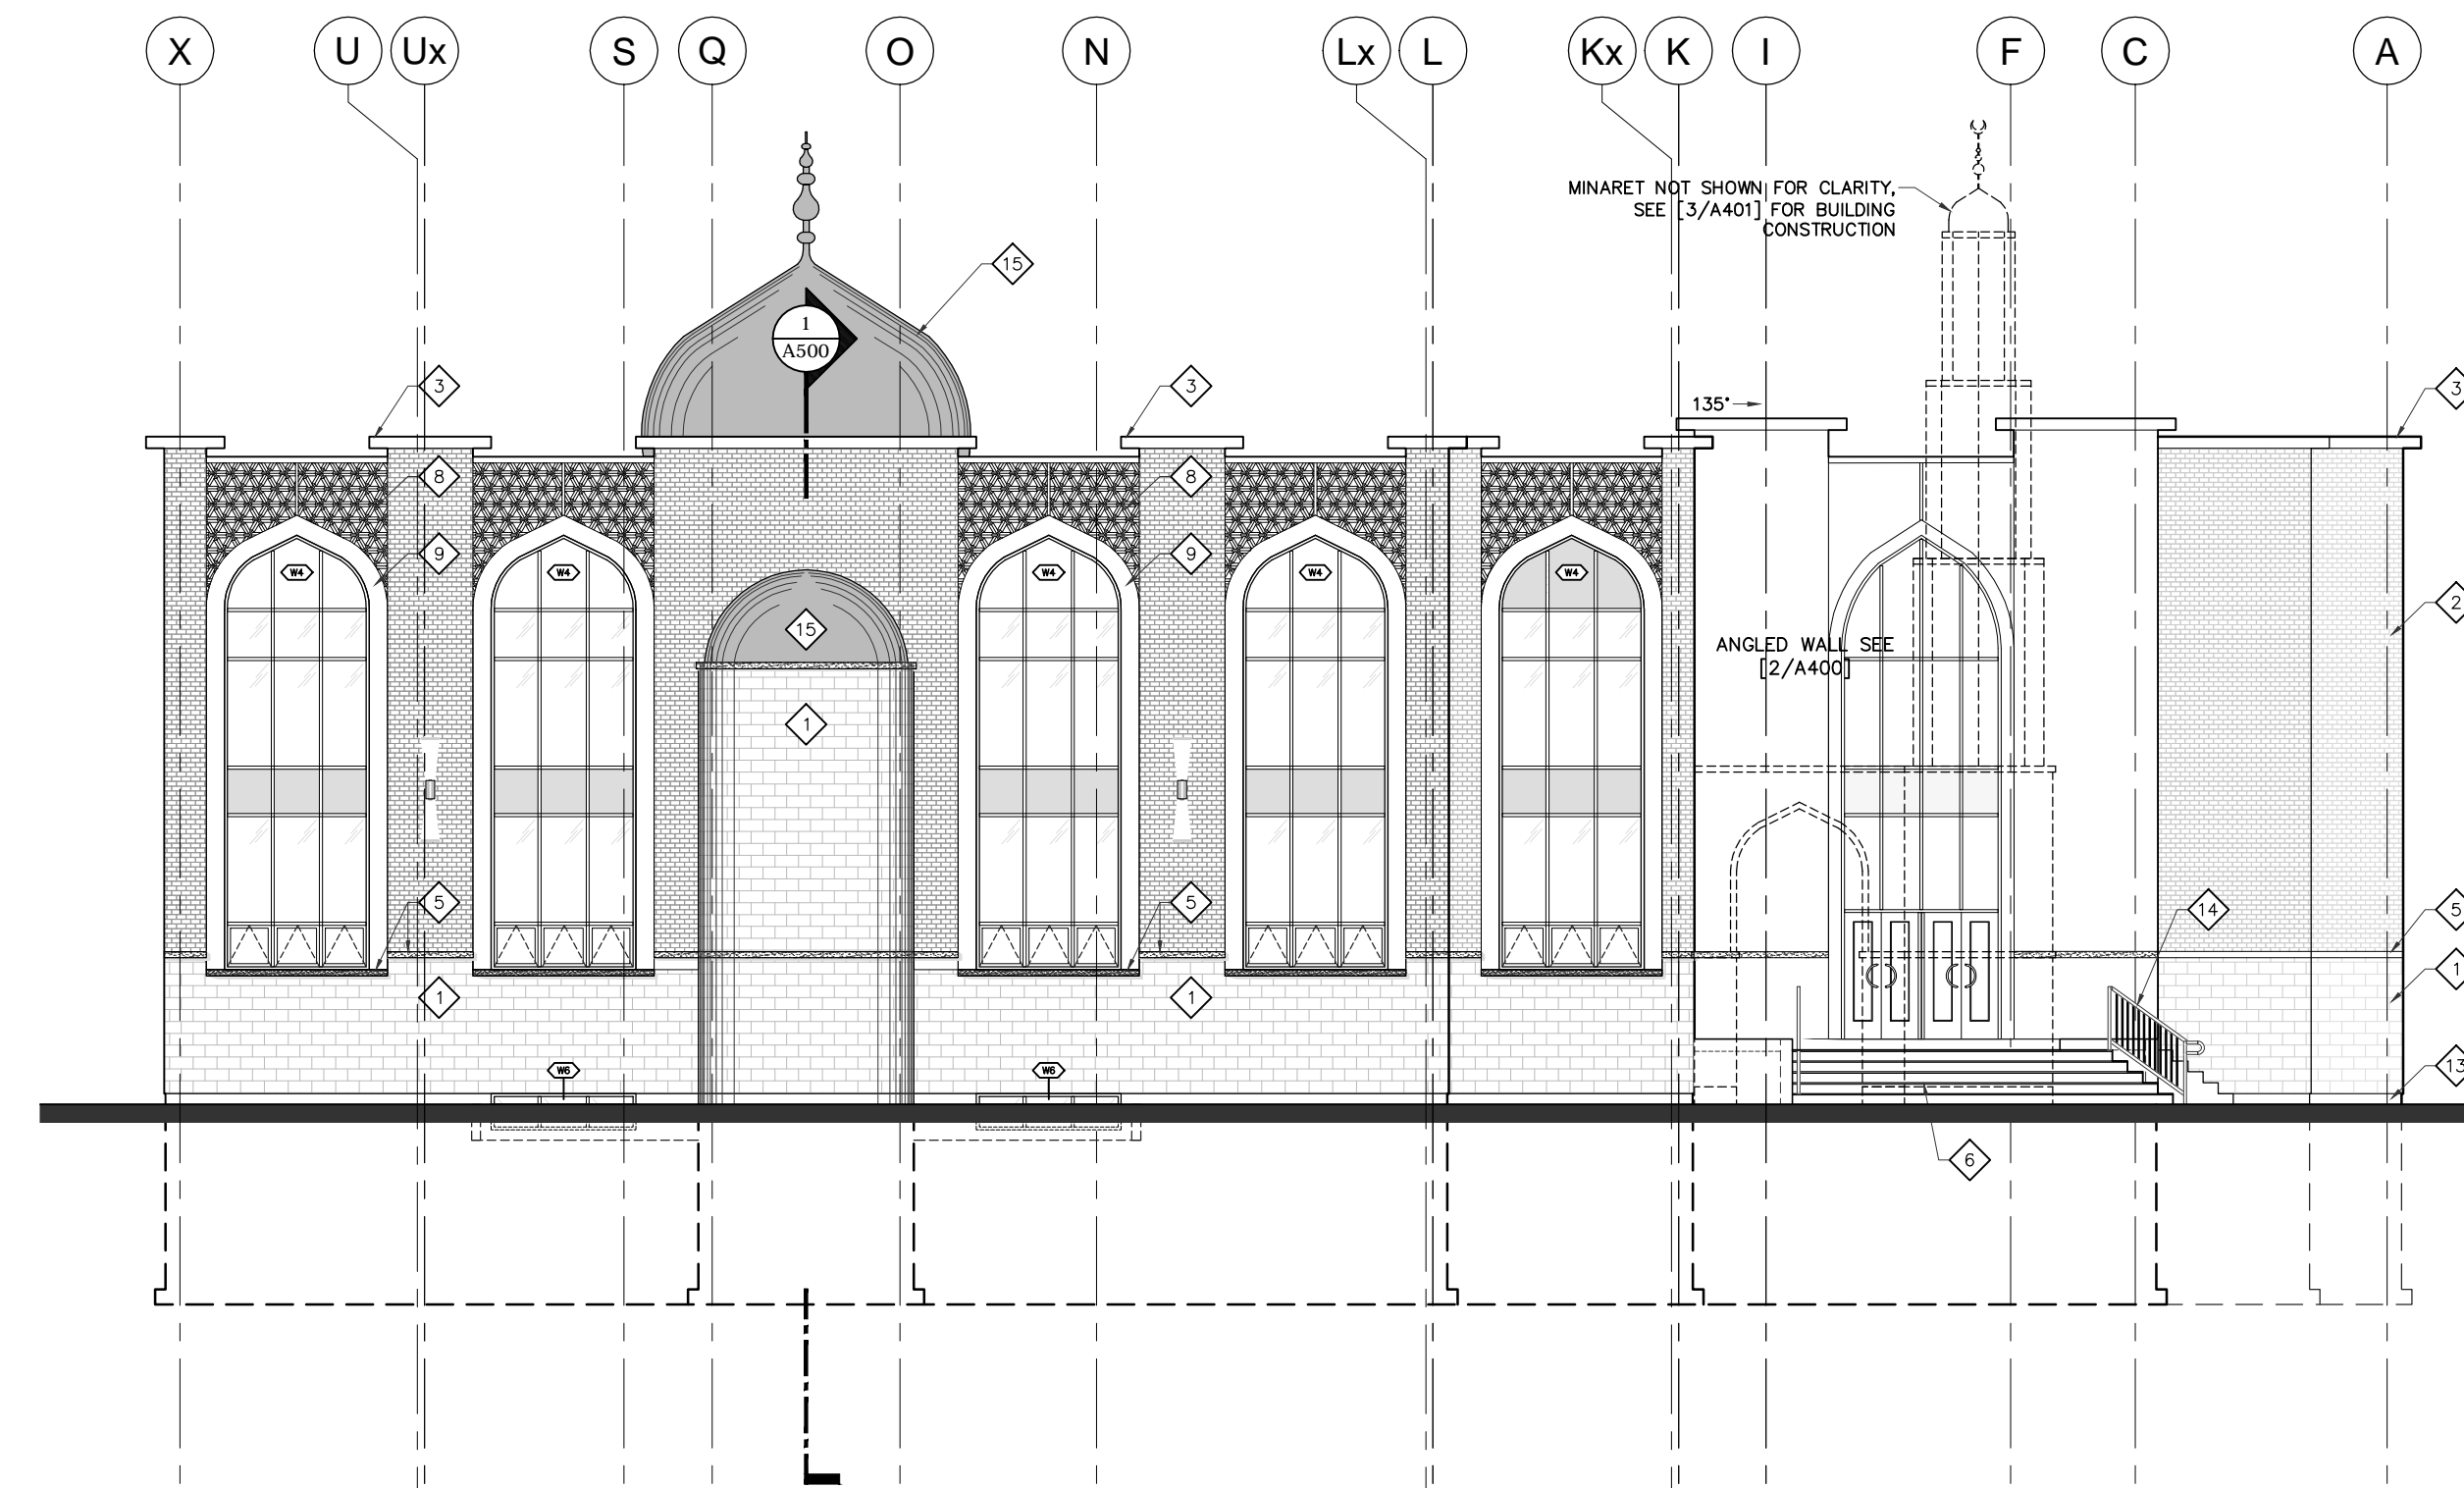

3 EAST [SIDE] ELEVATION  
SCALE 1:125


NOTES:  
ALL DIMENSIONS ARE IN METERS UNLESS OTHERWISE SPECIFIED.  
ALL DIMENSIONS ARE TO FACE UNLESS OTHERWISE SPECIFIED.  
ALL DIMENSIONS ARE TO FACE UNLESS OTHERWISE SPECIFIED.  
ALL DIMENSIONS ARE TO FACE UNLESS OTHERWISE SPECIFIED.  
ALL DIMENSIONS ARE TO FACE UNLESS OTHERWISE SPECIFIED.

WIND RESISTANCE RATING LEGEND

1	WIND RESISTANCE RATING
2	WIND RESISTANCE RATING
3	WIND RESISTANCE RATING

MATERIAL LEGEND

1	190x390 SPLIT FACE BLOCK
2	ARCHITECTURAL SHOULDRICE BLOCK
3	METRIC MODULAR BRICK
4	BRAMPTON BRICK
5	PREFINISHED METAL FLASHING
6	ROOF PARAPET
7	ALUMINUM PANELS
8	PRECAST CONCRETE SILL w/ DRIP EDGE
9	EXTERIOR LANDSCAPE
10	SPARKS, TRIMPS, PLANTERS
11	PRECAST CONCRETE HEADER
12	EXTERIOR MOSAIC TILE
13	T.B.S. BY CLIENT / DESIGNER
14	EPS
15	WALL SOUNDC
16	REFER TO ELECTRICAL DWGS
17	WALL PACK
18	REFER TO ELECTRICAL DWGS
19	ROOF ACCESS LADDER
20	CAGED IF REQUIRED BY M.O.L.
21	CONCRETE FOUNDATION w/ PAVING
22	1070mm HIGH GUARD
23	PRE-FAB FIBERGLASS DOME

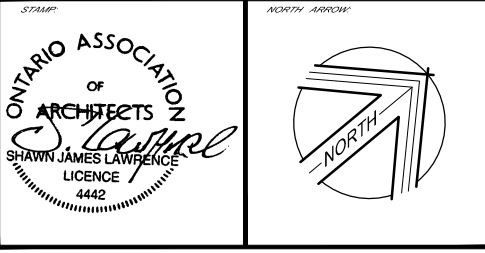

20		
19		
18		
17		
16		
15		
14		
13		
12		
11		
10		
09		
08	2016-02-16	ISSUED FOR SITE PLAN
07	2016-01-26	SITE PLAN UPDATE
06	2016-01-14	POOL COORDINATION
05	2015-08-26	WASHROOM REVISION
04	2015-07-23	CLIENT REVISION
03	2015-06-10	CIVIL AND GRADING
02	2015-04-21	(BLOCK) STRUCTURE
01	2015-03-05	(STEEL) STRUCTURE
NO.	DATE:	REVISION:

18 Deakin Street  
Suite 205  
Ottawa, ON  
K2E 8B7

**SJL**  
LAWRENCE  
ARCHITECT  
INCORPORATED

T: (613) 739-7770  
F: (613) 739-7783  
info@sjlarchitect.com

THIS DRAWING IS THE SOLE PROPERTY OF SJL LAWRENCE ARCHITECT INCORPORATED. REPRODUCTION IS NOT PERMITTED.

DESIGNED BY	D.L.	CHECKED BY	S.J.L.
DATE	2016-07-12	DATE	S.J.L.
AS NOTED		DATE	2016-02-16

**ALBION MOSQUE**

3095 ALBION ROAD,  
OTTAWA, ON.

JOB NUMBER: SE - 687 - 12

ELEVATIONS

A 400

APPLICATION NUMBER: