

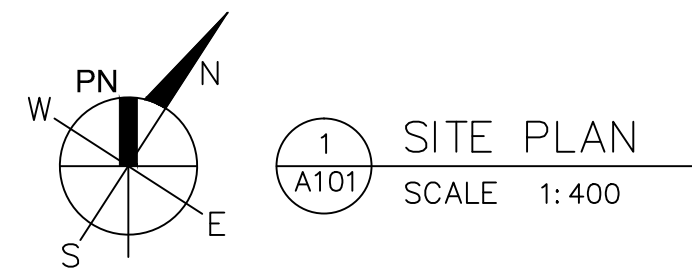



SEE A101 FOR CONTINUATION OF SITE PLAN

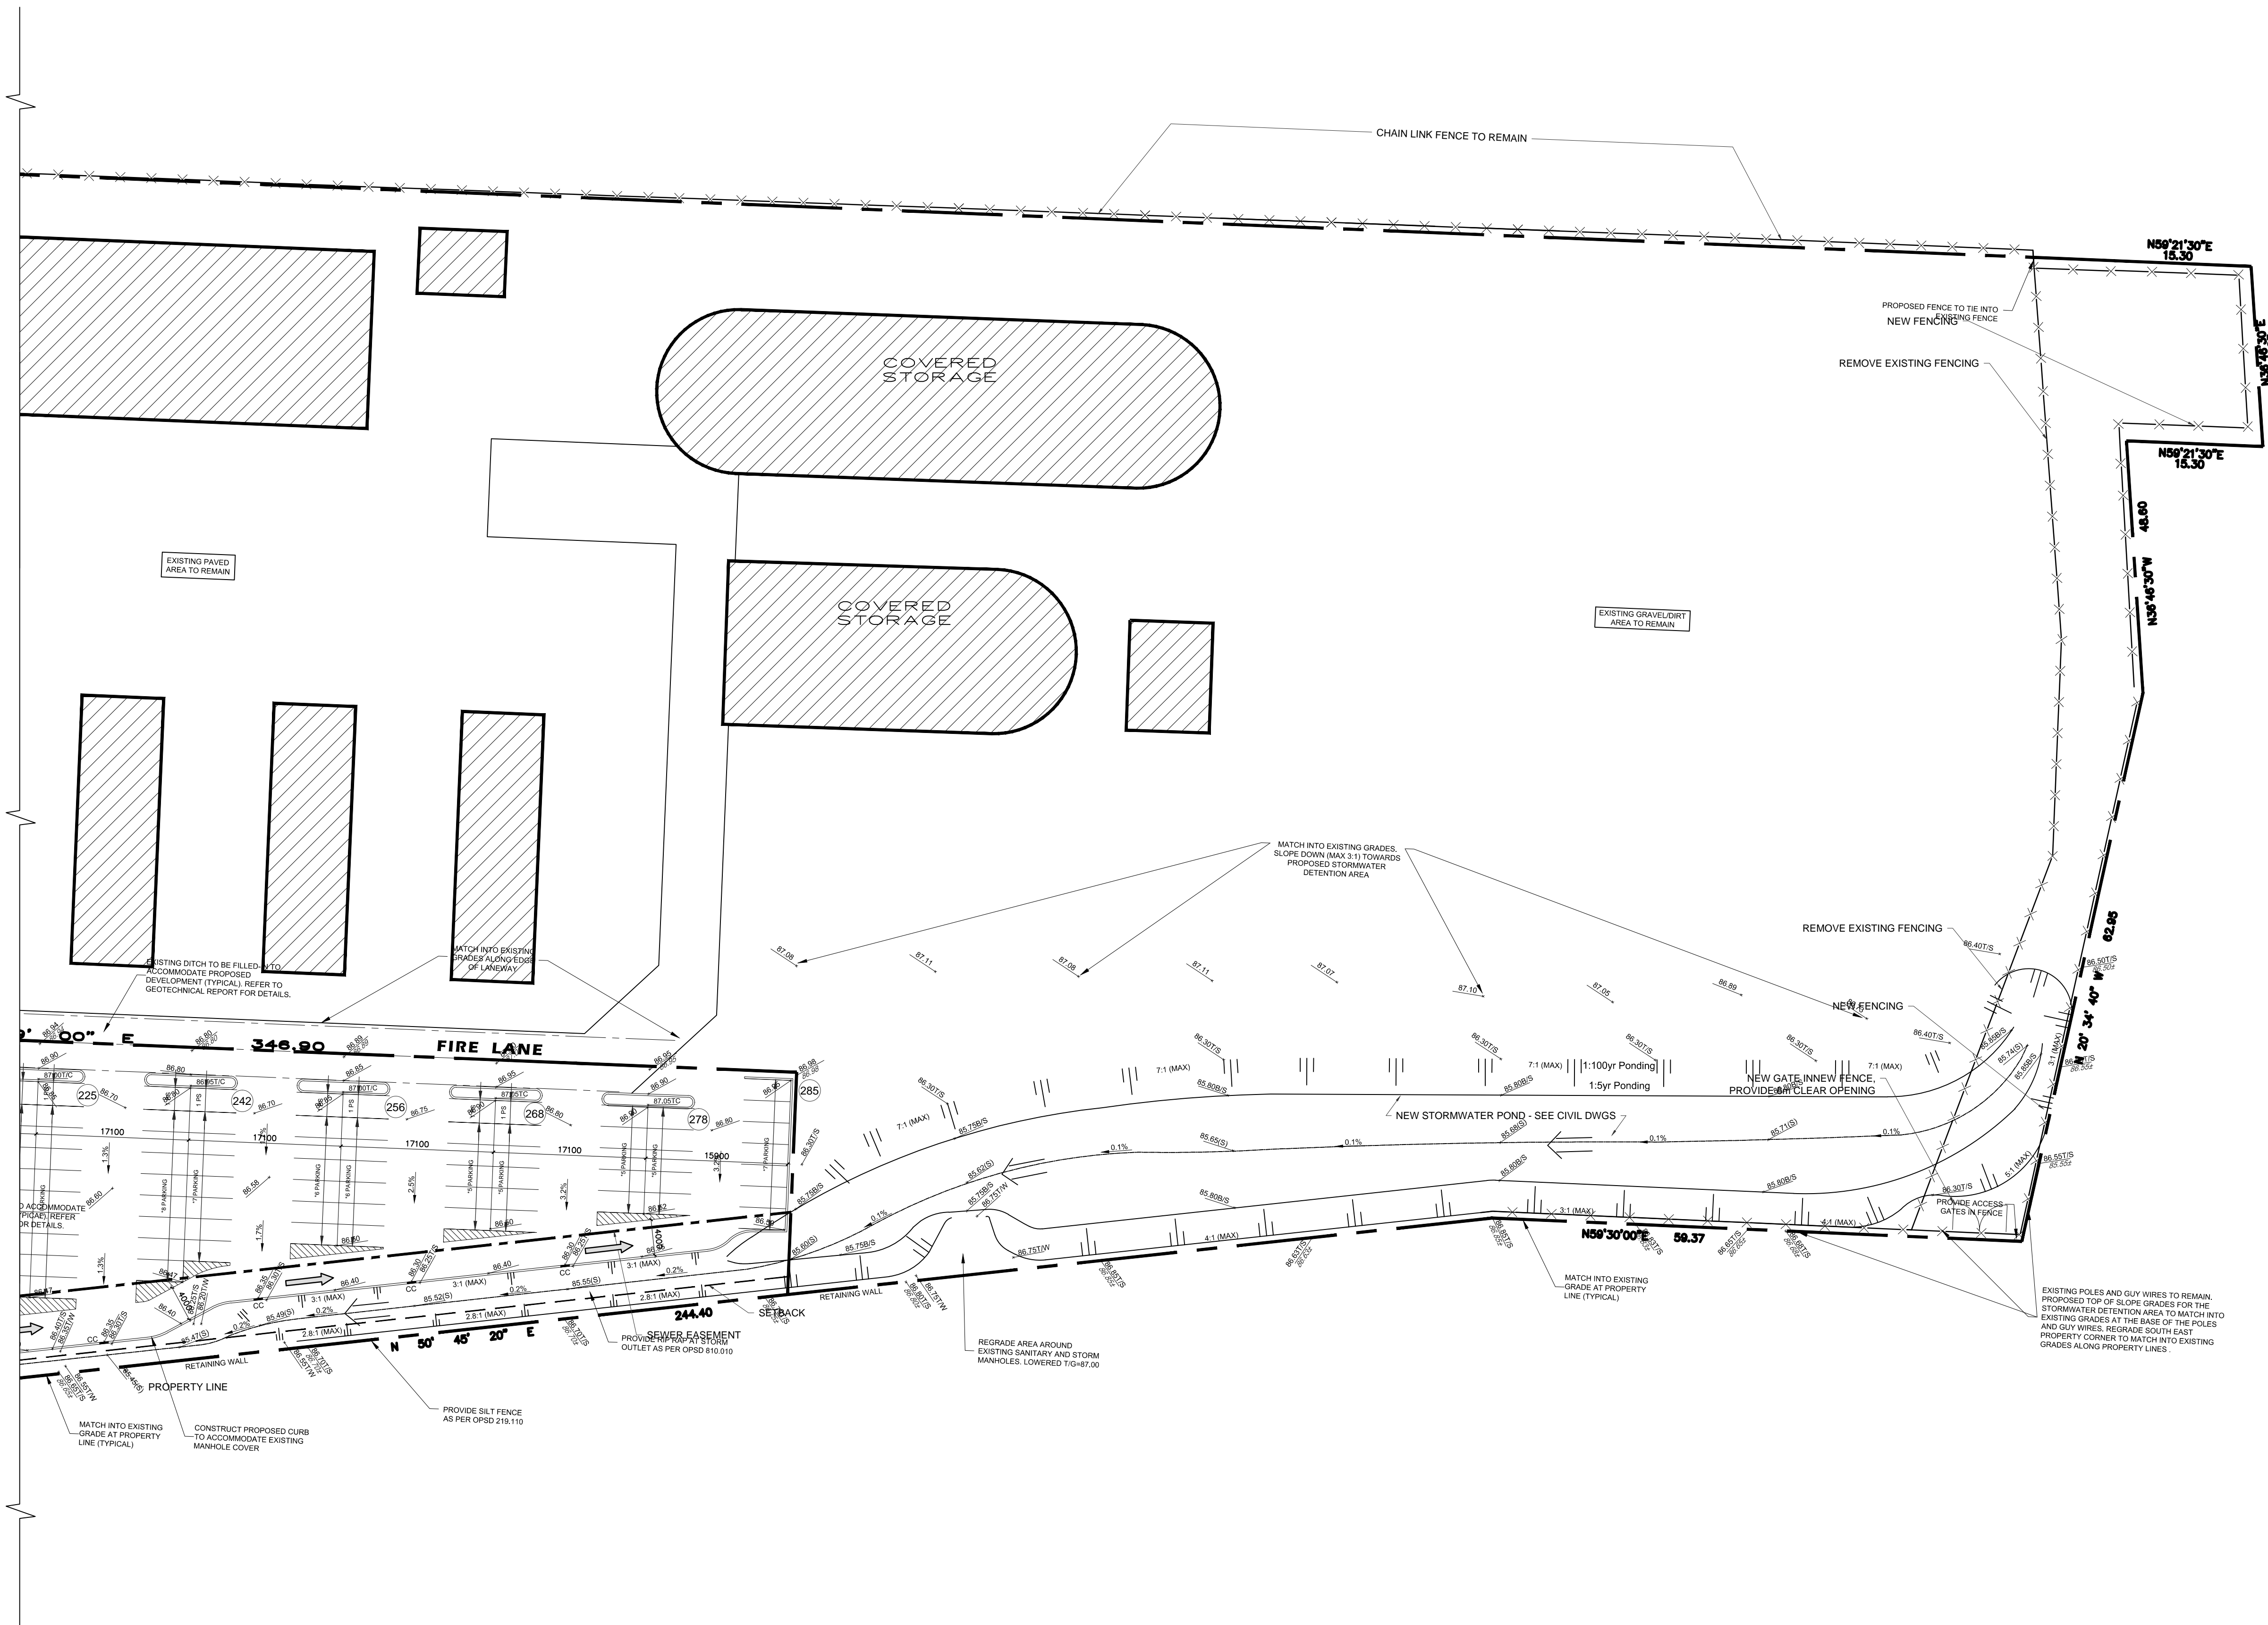

KEYPLAN

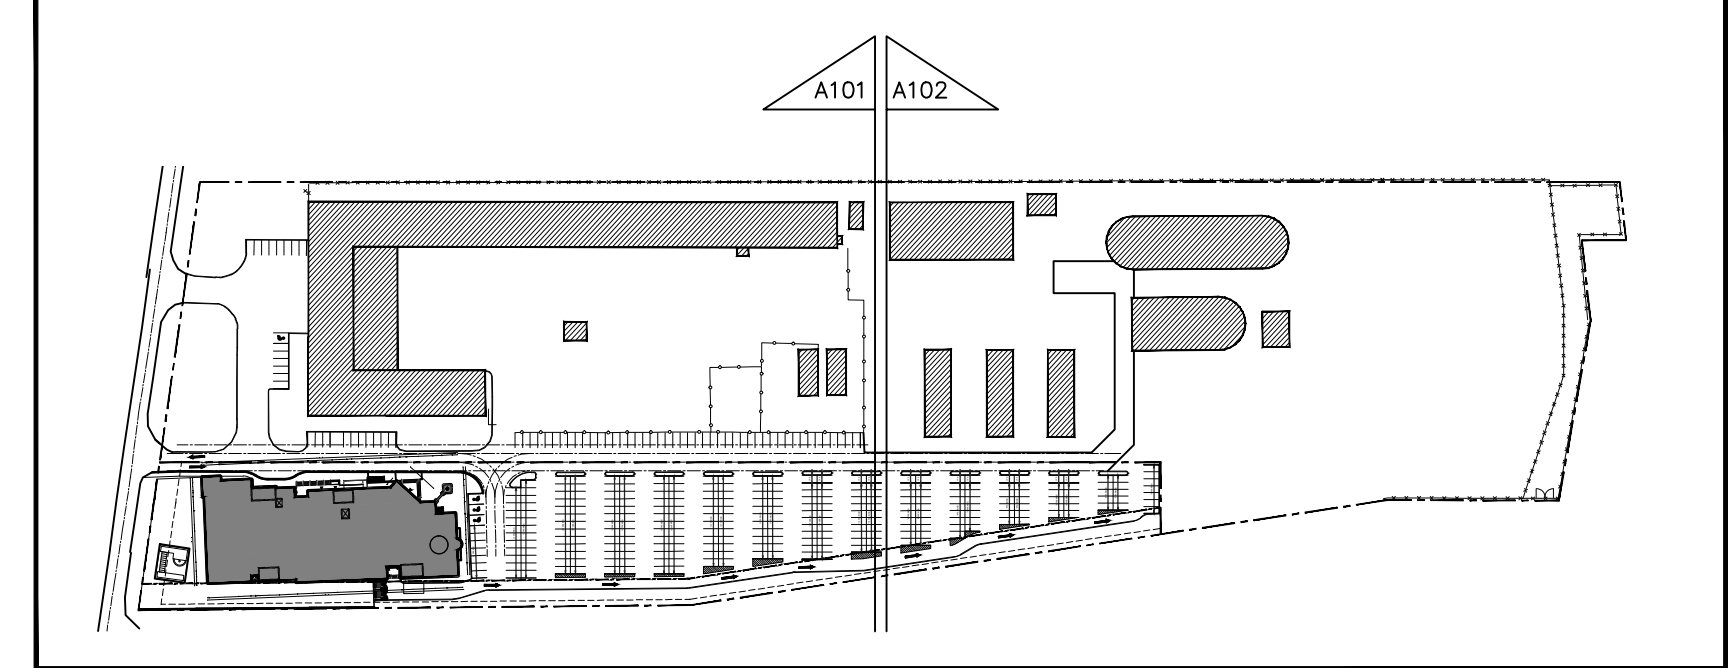

NOTES:
 1. ALL WORK SHALL BE IN ACCORDANCE WITH LOCAL, REGIONAL, PROVINCIAL, FEDERAL, AND INTERNATIONAL STANDARDS.
 2. ALL DIMENSIONS SHALL BE IN METERS UNLESS OTHERWISE SPECIFIED.
 3. ALL DIMENSIONS SHALL BE TO FACE UNLESS OTHERWISE SPECIFIED.
 4. ALL DIMENSIONS SHALL BE TO CENTERLINE UNLESS OTHERWISE SPECIFIED.
 5. ALL DIMENSIONS SHALL BE TO THE CENTERLINE OF THE ROAD UNLESS OTHERWISE SPECIFIED.
 6. ALL DIMENSIONS SHALL BE TO THE CENTERLINE OF THE PROPERTY UNLESS OTHERWISE SPECIFIED.
 7. ALL DIMENSIONS SHALL BE TO THE CENTERLINE OF THE LOT UNLESS OTHERWISE SPECIFIED.
 8. ALL DIMENSIONS SHALL BE TO THE CENTERLINE OF THE BLOCK UNLESS OTHERWISE SPECIFIED.
 9. ALL DIMENSIONS SHALL BE TO THE CENTERLINE OF THE DISTRICT UNLESS OTHERWISE SPECIFIED.
 10. ALL DIMENSIONS SHALL BE TO THE CENTERLINE OF THE CITY UNLESS OTHERWISE SPECIFIED.
 11. ALL DIMENSIONS SHALL BE TO THE CENTERLINE OF THE PROVINCE UNLESS OTHERWISE SPECIFIED.
 12. ALL DIMENSIONS SHALL BE TO THE CENTERLINE OF THE COUNTRY UNLESS OTHERWISE SPECIFIED.

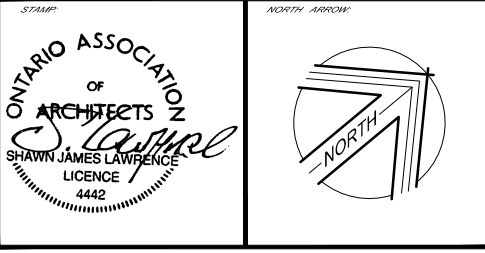

20		
19		
18		
17		
16		
15		
14		
13		
12		
11		
10		
09		
08	2016-03-16	ISSUED FOR SITE PLAN
07	2016-01-26	SITE PLAN UPDATE
06	2016-01-14	POOL COORDINATION
05	2015-08-26	WASHROOM REVISION
04	2015-07-23	CLIENT REVISION
03	2015-06-10	CIVIL AND GRADING
02	2015-04-21	(BLOCK) STRUCTURE
01	2015-03-05	(STEEL) STRUCTURE
NO DATE:		REVISION:

18 Dublin Street
 Suite 205
 Ottawa, ON
 K2E 8B7

SL
 LAWRENCE
 ARCHITECT
 INCORPORATED

T: (613) 739-7770
 F: (613) 739-7703
 info@slarchitect.com

THIS DRAWING IS THE SOLE PROPERTY OF
 SL LAWRENCE ARCHITECT INCORPORATED
 REPRODUCTION IS NOT PERMITTED

DATE:	2016-07-12	DESIGNED BY:	S.J.L.
DATE:	2016-07-12	DRAWN BY:	S.J.L.
DATE:	2016-07-12	CHECKED BY:	S.J.L.
DATE:	2016-07-12	APPROVED BY:	S.J.L.

ALBION MOSQUE

3095 ALBION ROAD,
 OTTAWA, ON.

JOB NUMBER: SE-687-12

SITE PLAN

A 102

APPLICATION NUMBER: