



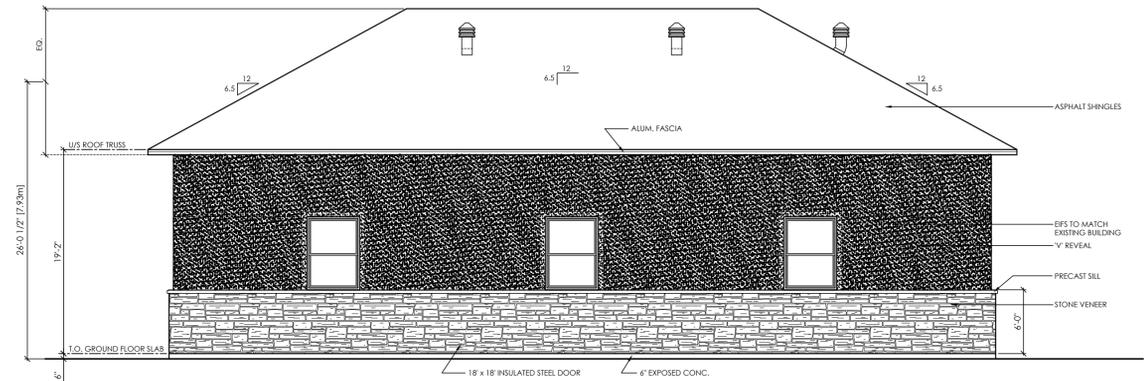


SOUTH ELEVATION
SCALE: 1/8"=1'-0"



NORTH ELEVATION
SCALE: 1/8"=1'-0"

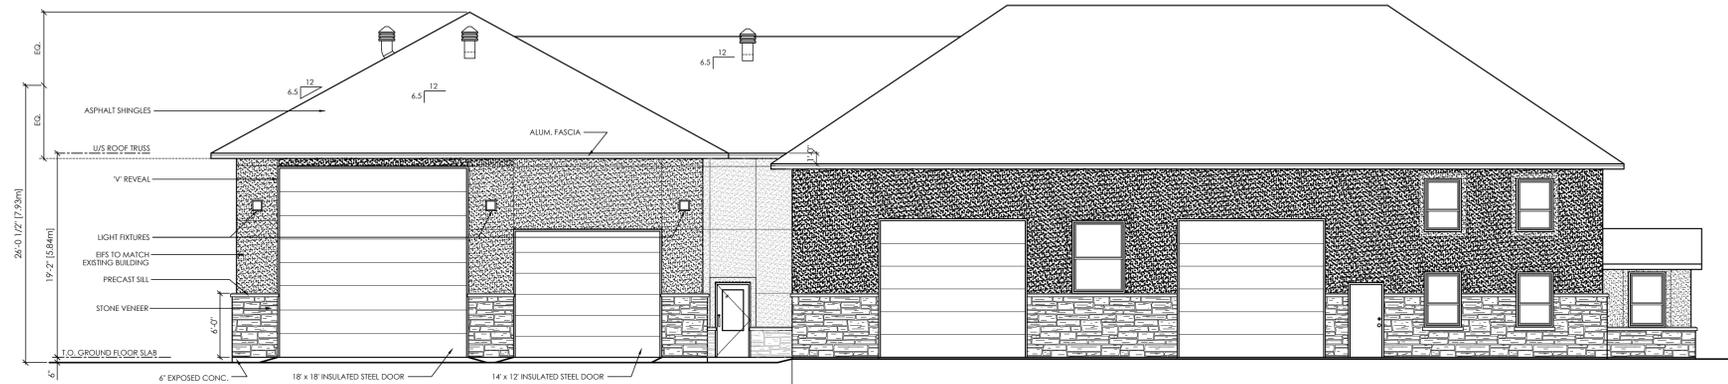

WEST ELEVATION
SCALE: 1/8"=1'-0"

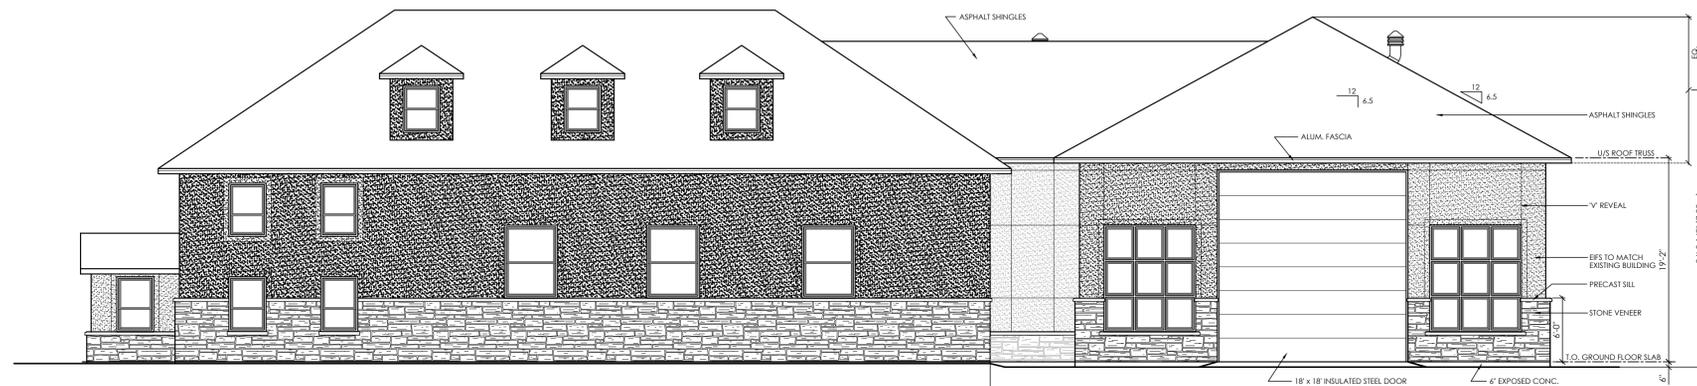

EAST ELEVATION (CLEOPATRA DRIVE)
SCALE: 1/8"=1'-0"

GENERAL NOTES:
 1. THE CONTRACTOR IS RESPONSIBLE FOR CHECKING AND VERIFYING ALL DIMENSIONS. ANY DISCREPANCY MUST BE REPORTED TO M. DAVID BLAKELY ARCH. INC.
 2. ALL WORK AND MATERIALS TO BE IN COMPLIANCE WITH ALL CODES, REGULATIONS, & BY-LAWS.
 3. ADDITIONAL DRAWINGS MAY BE ISSUED FOR CLARIFICATION TO ASSIST THE PROPER EXECUTION OF WORK. SUCH DRAWINGS WILL HAVE THE SAME MEANING AND PRECEDENCE AS IF THEY WERE INCLUDED WITH THE PLANS IN CONTRACT DOCUMENTS.
 4. DO NOT SCALE DRAWINGS.
 5. THIS DRAWING SHALL NOT BE USED OR COPIED WITHOUT THE AUTHORIZATION OF THE ARCHITECT.
 6. THIS DRAWING SHALL NOT BE USED FOR PERMIT OR CONSTRUCTION UNLESS THE DRAWING BEARS THE ARCHITECT'S SEAL AND SIGNATURE.
 7. THIS REPRODUCTION SHALL NOT BE ALTERED.

M. David Blakely Architect Inc.
 2200 Prince of Wales Dr. - Suite 101
 Ottawa, Ontario K2E 6Z9
 Phone (613) 226-8811 Fax (613) 226-7942

ARCHITECT'S SEAL

NO.	DATE	DESCRIPTION	INT.
12.			
11.			
10.			
9.			
8.			
7.			
6.			
5.			
4.			
3.	08/12/15	FOR SITE PLAN CONTROL	JB
2.	24/04/15	REVISED PER OWNER	JB
1.	11/02/14	FOR REVIEW	JB

A - DETAIL NUMBER
 B - SHEET NUMBER
 C - SHEET NUMBER
 (DETAIL LOCATION)

PROJECT: **PROPOSED ADDITION
 64 CLEOPATRA DRIVE
 OTTAWA (NEPEAN), ONT.**
 CLIENT: **2336925 ONTARIO INC.**

DRAWING TITLE: **PROPOSED BUILDING ELEVATIONS**
 DATE: **FEB., 2014**
 SCALE: **1/8" = 1'-0"**
 SHEET NO.: **E-2**
 DRAWN BY: **JB**
 CHECKED: **MDB**