

Copyright Reserved

The Contractor shall verify and be responsible for all dimensions. DO NOT scale the drawing - any errors or omissions shall be reported to Stantec without delay.
The Copyrights to all designs and drawings are the property of Stantec. Reproduction or use for any purpose other than that authorized by Stantec is forbidden.

Legend

- PROPOSED WATERMAIN
- PROPOSED VALVE AND VALVE BOX
- PROPOSED WATER METER
- PROPOSED REMOTE WATER METER
- PROPOSED SANITARY SEWER
- PROPOSED STORM SEWER
- PROPOSED CATCHBASIN
- PROPOSED CATCHBASIN MANHOLE
- EXISTING WATERMAIN
- EXISTING VALVE AND VALVE BOX
- EXISTING VALVE CHAMBER
- EXISTING REDUCER
- EXISTING FIRE HYDRANT
- EXISTING SANITARY SEWER
- EXISTING STORM SEWER
- EXISTING CATCHBASIN MANHOLE
- EXISTING CATCHBASIN
- PROPOSED DEPRESSED CURB LOCATIONS

Notes

- EXISTING STORM AND SANITARY SERVICES TO BE BLANKED AT PROPERTY LINE IF NOT PART OF DEMOLITION CONTRACT.
- EXISTING WATER SERVICES TO BE UTILIZED AND PLUMBING TO BE CONNECTED TO THE PROPOSED BUILDING.
- SERVICE CONNECTION TO EXISTING WATERMAIN TO BE COMPLETED BY CITY FORCES, EXCAVATION, BACKFILL AND RE-INSTATEMENT BY CONTRACTOR.

SITE PLAN
PREPARED BY: ROBERTSON MARTIN ARCHITECTS
REVISION: 1 - ISSUED FOR SITE PLAN APPLICATION
DRAWING: A-0-1 - SITE PLAN

SITE BENCHMARK
PROVIDED BY: ANNIS, O'SULLIVAN, VOLLEBEK LTD
LOCATION / DESCRIPTION: EXISTING FIRE HYDRANT NORTH WEST OF PROPOSED SITE - TOP OF SPINDLE = 68.78
GEOTECHNICAL REPORT
PREPARED BY: PATERSON GROUP REPORT #PG3778-LET.01 DATED MARCH 16, 2016

Revision	By	Appd.	YY.MM.DD
2	WAJ	DCT	16.07.14
1	WAJ	DCT	16.03.21

File Name: 160401204-DB

Rev.	Appd.	YY.MM.DD
WAJ	DCT	16.02.23
WAJ	DCT	16.02.23

Permit Seal

Client/Project


TC UNITED GROUP

122 DALY AVENUE

Ottawa, Ontario

Title
SITE SERVICING PLAN

Project No. 160401204
Scale 1:100
Drawing No. SSP-1
Sheet 1 of 4
Revision 2

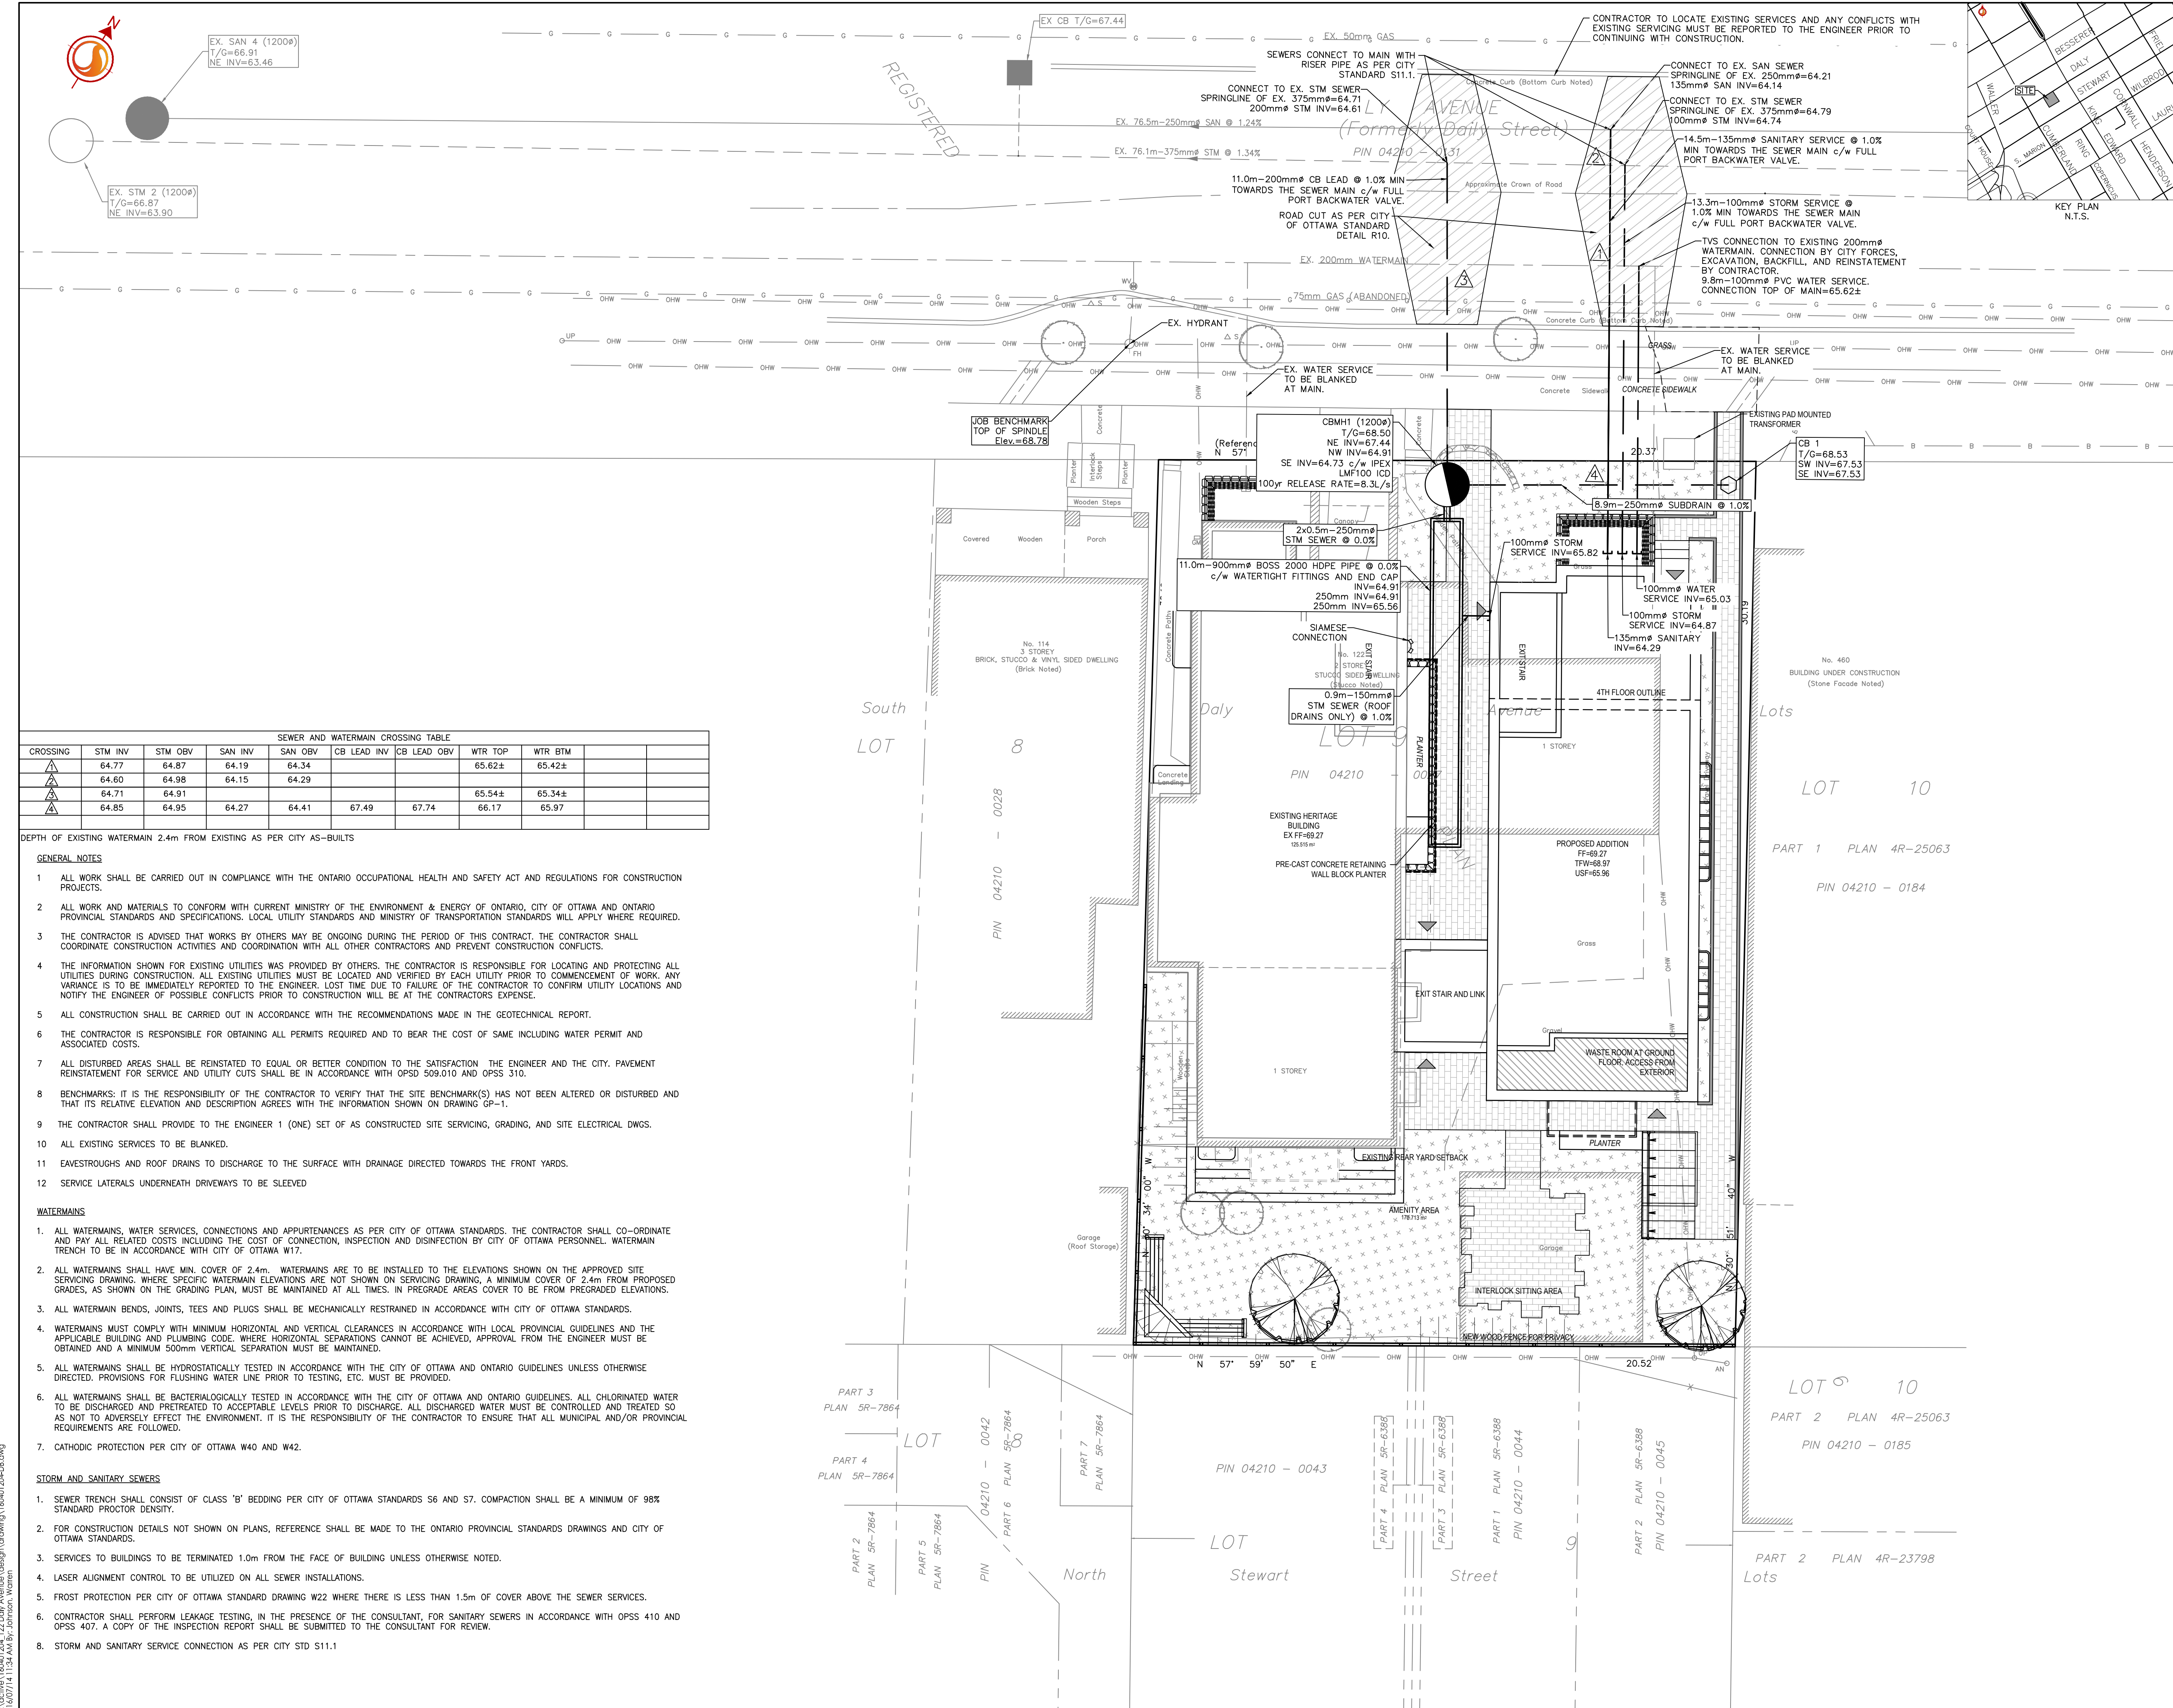

W:\active\160401204_122 Daly Avenue\design\drawing\160401204-DB.dwg
 2016/07/14 11:34 AM By: Johnson, Warren