

NOTES:

Contractor shall check and verify all dimensions on site and report any discrepancies to the Architect before proceeding.



1 WEST ELEVATION
A200 SCALE 1 : 150

3 SOUTH ELEVATION
A200 SCALE 1 : 150



2 EAST ELEVATION
A200 SCALE 1 : 150


4 NORTH ELEVATION
A200 SCALE 1 : 150

ELEVATION LEGEND:

- RB = RED BRICK
- MV = WHITE DECORATIVE MASONRY VENEER
- PC1 = WHITE PRECAST CONCRETE BELT COURSE
- PC2 = WHITE PRECAST CONCRETE CORNICE
- GL1 = CLEAR GLASS, LOW-E, CLEAR ANODIZED ALUMINUM CURTAIN WALL
- GL2 = CLEAR LAMINATED TEMPERED GUARDRAIL GLASS
- AL1 = PREFINISHED ALUM COLUMN COVER, WHITE
- SP1 = WHITE PVC SPANDREL PANEL
- E1 = EIFS WALL
- E2 = EIFS CORNICE

plot scale 1:1

no.	revision	date

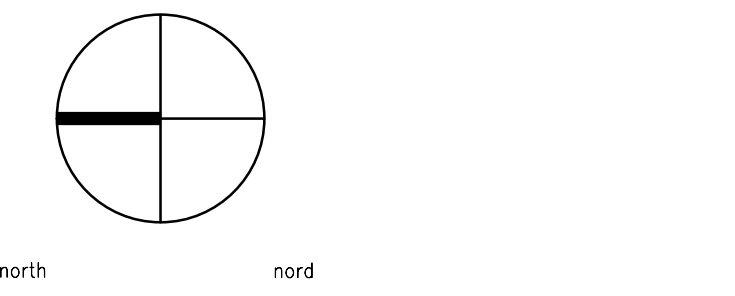

kwc 383 Parkdale Avenue, Suite 201
Ottawa Ontario Canada K1Y 4R4

KWC ARCHITECTS INC.

PHONE (613) 238-2117
FAX (613) 238-6595
E MAIL kwc@kwc-arch.com

detail no.	1	détail no.
sheet no.	A1	feuille no.

project / projet

MIXED-USE BUILDING

**275 KING EDWARD AVE.
OTTAWA, ON.**

designed by / conçu par	TB/LK	approved by / approuvé par	
drawn by / dessiné par	AK	project no. / no. du projet	1611 LKA
date	07 APRIL 2016	scale	as noted

BUILDING ELEVATIONS

revision / révision sheet no. / no. de la feuille **A200**