


| NO. | REVISION                         | DATE        |
|-----|----------------------------------|-------------|
| 1   | ISSUED FOR SITE PLAN APPLICATION |             |
| 3   | UPDATED SITE PLAN FOR REVIEW     | APR 11/2016 |
| 4   | UPDATED SITE PLAN FOR REVIEW     | APR 25/2016 |
| 5   | ISSUED FOR COORDINATION          | SEP 30/2016 |
| 6   | ISSUED FOR COORDINATION          | OCT 17/2016 |
| 7   | RE-ISSUED FOR SITE PLAN CONTROL  | OCT 21/2016 |
| 8   | RE-ISSUED FOR SITE PLAN CONTROL  | JULY 2017   |

## PROPERTY INFORMATION


LEGAL DESCRIPTION:  
PART OF LOTS 17 & 18  
CONCESSION 1 (RIDEAU FRONT)  
(GEOGRAPHIC TOWNSHIP OF NEPEAN)  
CITY OF OTTAWA

SURVEY INFORMATION PROVIDED BY:  
STANTEC GEOMATICS LTD.  
# 400 - 1331 CLYDE AVENUE, OTTAWA ON  
PROJECT #: 161613463-111  
DATED: FEB. 29, 2016

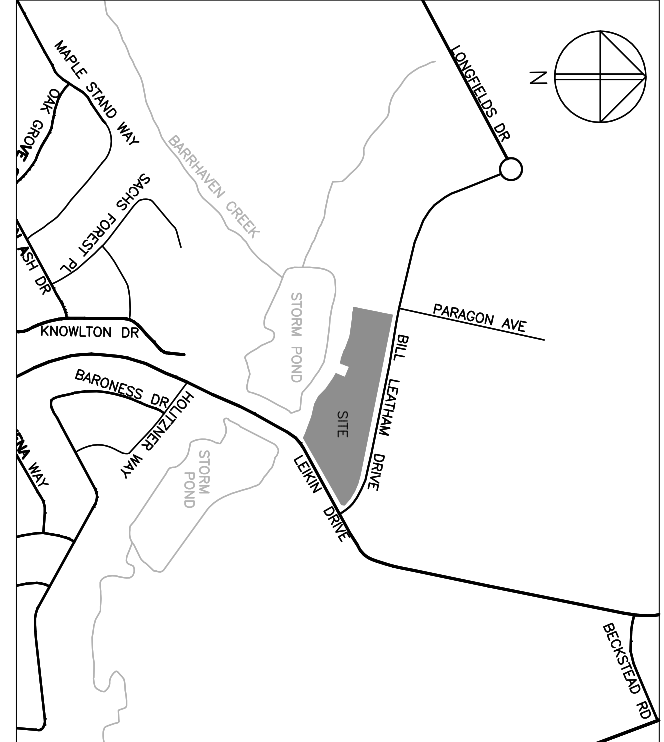

1. ALL WALKWAYS TO BE ASPHALT PAVING UNLESS NOTED OTHERWISE.
2. ALL NEW PARKING AREAS TO BE ASPHALT UNLESS NOTED OTHERWISE.
3. REFER TO LEGAL SURVEY FOR SITE SPECIFIC LEGAL INFORMATION.
4. REFER TO CIVIL FOR COMPLETE GRADE INFORMATION.

BUILDING AREA (FOOTPRINT): 1685.9 m<sup>2</sup>  
LOT AREA: 19578 m<sup>2</sup>  
ZONE: IL9 - LIGHT INDUSTRIAL

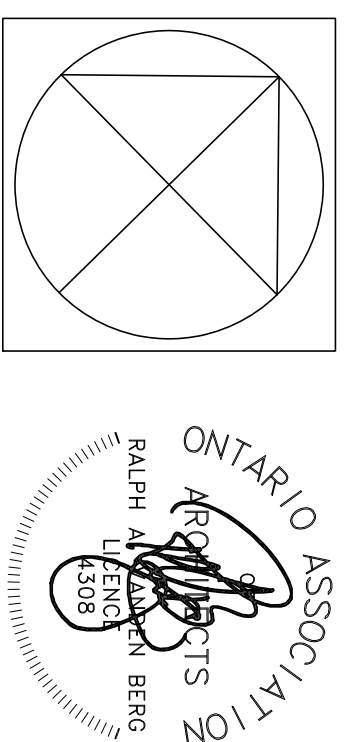[illegible]

Vandenbergh & Wildeboer  
A.R.C.H.I.T.E.C.T.S



www.pwarchitects.ca Telephone: 613.287.0164 Facsimile: 613.271.3609 mail@pwarchitects.ca  
 • THE OLD STONE LODGE • 160 PLAINBOURCH WAY • OTTAWA (CANADA) • ONTARIO • K2K 3H9 •

THE SALVATION ARMY BARRHAVEN CHURCH  
NEPEAN

DRAWING TITLE  
PHASE 2 SITE PLAN

DESIGNED BY: RALPH VANDENBERG  
DRAWN BY: LV, MD  
START DATE: 2015  
SCALE: AS SHOWN  
PROJECT NO. 1502


ORRUND M.S.  
**A100**

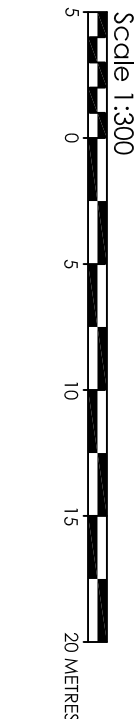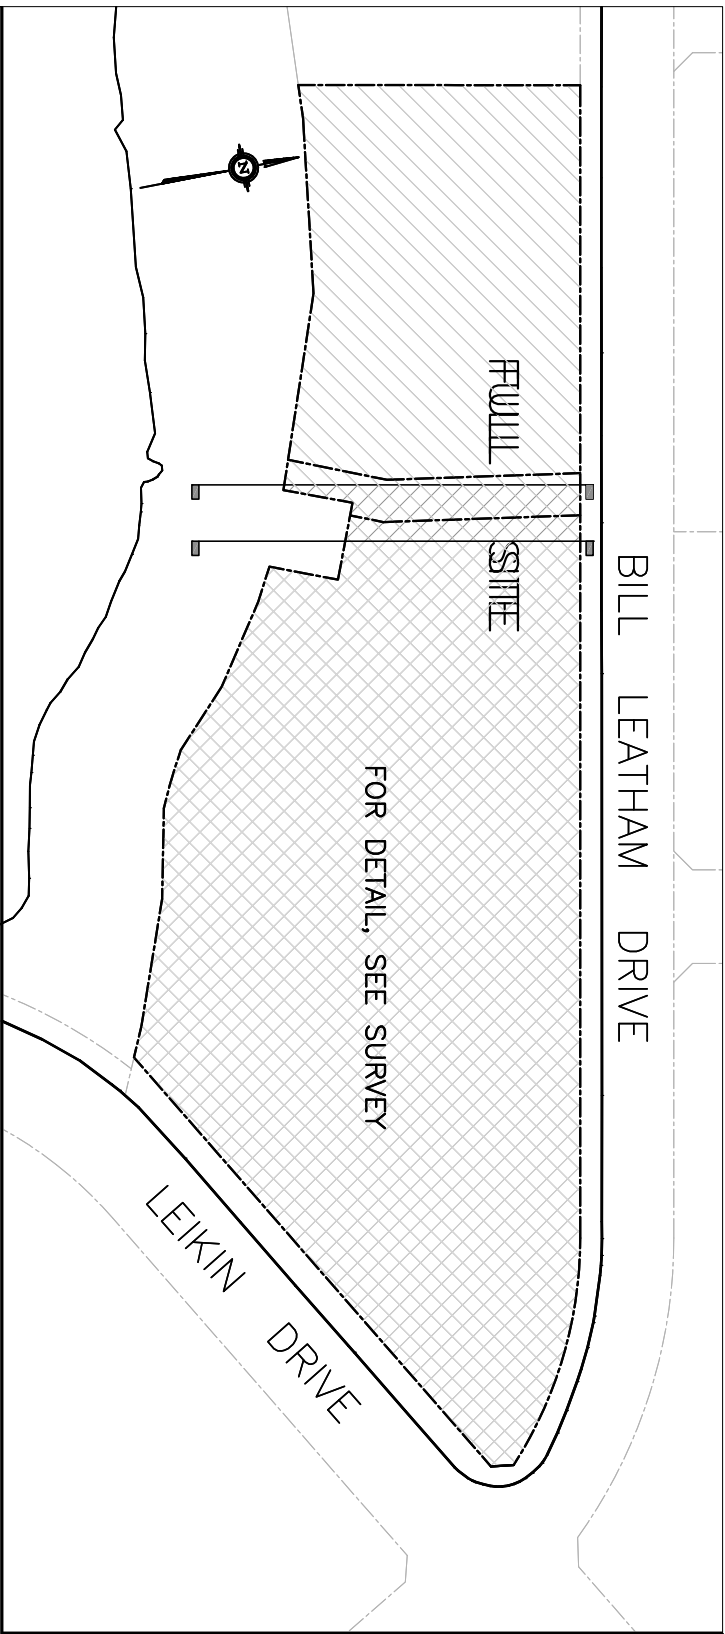

1  
A100

PARTIAL SITE PLAN

SCALE: 1:300

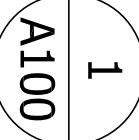

PLOT DATE: June 29, 2017