
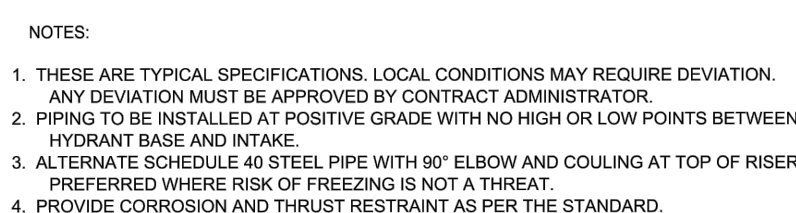



DATE:	MARCH 2011
REV.	
DATE:	
DWG. No.:	W54

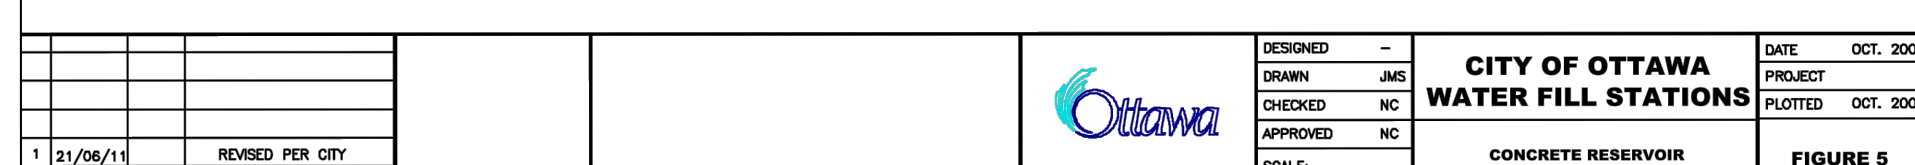

DATE:	MARCH 201
REV. DATE:	
DWG. No.:	W53

04	REVISED PER CITY COMMENTS	DEC 17, 2018
03	ISSUED FOR CITY REVIEW	FEB 5, 2018
02	REVISED PER CITY COMMENTS	JAN 26, 2018
01	ISSUED FOR SITE PLAN CONTROL	JAN 20, 2018
No.	Revision/Issue	Date

SCALE 1 : 300



0 5 10 15 20 25 30 Metres

Scale:	1:500	Project Number:  CP-15-0429
Drawn by:	SVL/PGK	
Checked By:	RPK/CJM	
Designed By:	SVL/PGK	
Date:	NOV 25, 2016	Drawing Number:  C103
		SHEET 3 of 3