


Copyright Reserved

The Contractor shall verify and be responsible for all dimensions. DO NOT scale the drawing - any errors or omissions shall be reported to Stantec without delay.  
The Copyrights to all designs and drawings are the property of Stantec. Reproduction or use for any purpose other than that authorized by Stantec is forbidden.

Legend

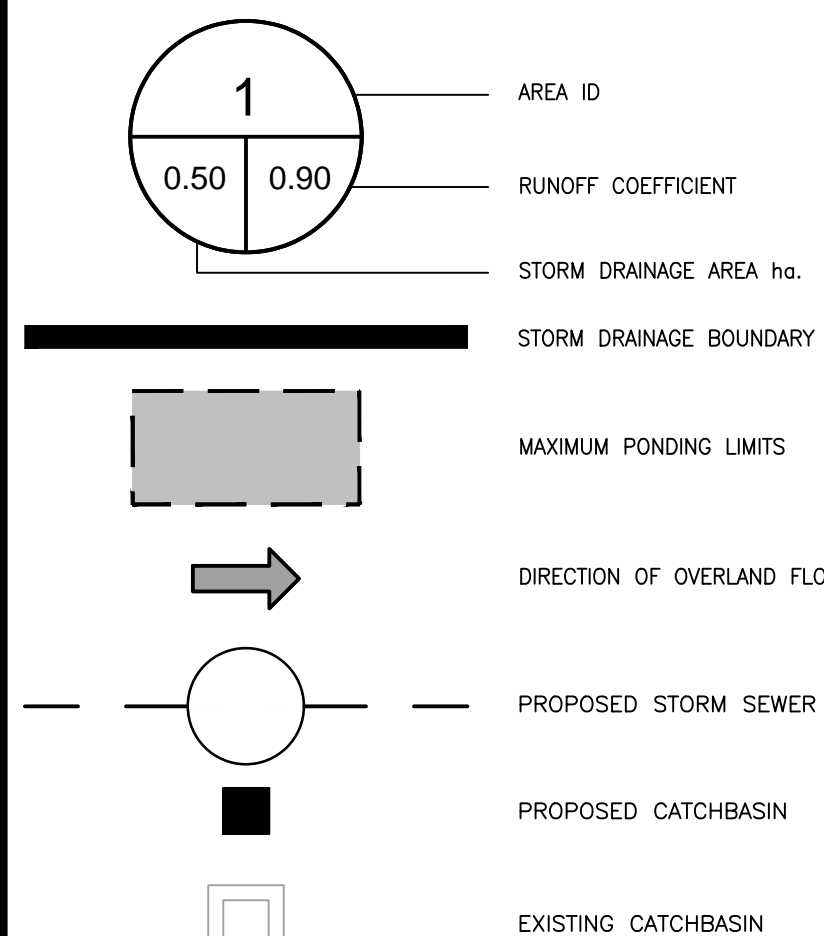

Notes

1 ISSUED FOR SITE PLAN APPLICATION WAJ KJK 18.05.17

Revision By Appd. YY.MM.DD

File Name: 160401400-DB JP KK SL 18.03.06

Permit-Seal Dwn. Chkd. Dsgn. YY.MM.DD

Client/Project  
TC UNITED GROUP  
800 INDUSTRIAL AVENUE  
APARTMENT BUILDING  
105-109 HENDERSON AVENUE  
OTTAWA, ONTARIO

Title  
STORM DRAINAGE PLAN

Project No. 160401400  
Drawing No. SD-1  
Scale 1:100  
Sheet 4 of 4

Revision 1



KEY PLAN  
N.T.S.

